

**Figure 9.2.1-1—Essential Service Water System Piping & Instrumentation Diagram**  
**Sheet 1 of 4**


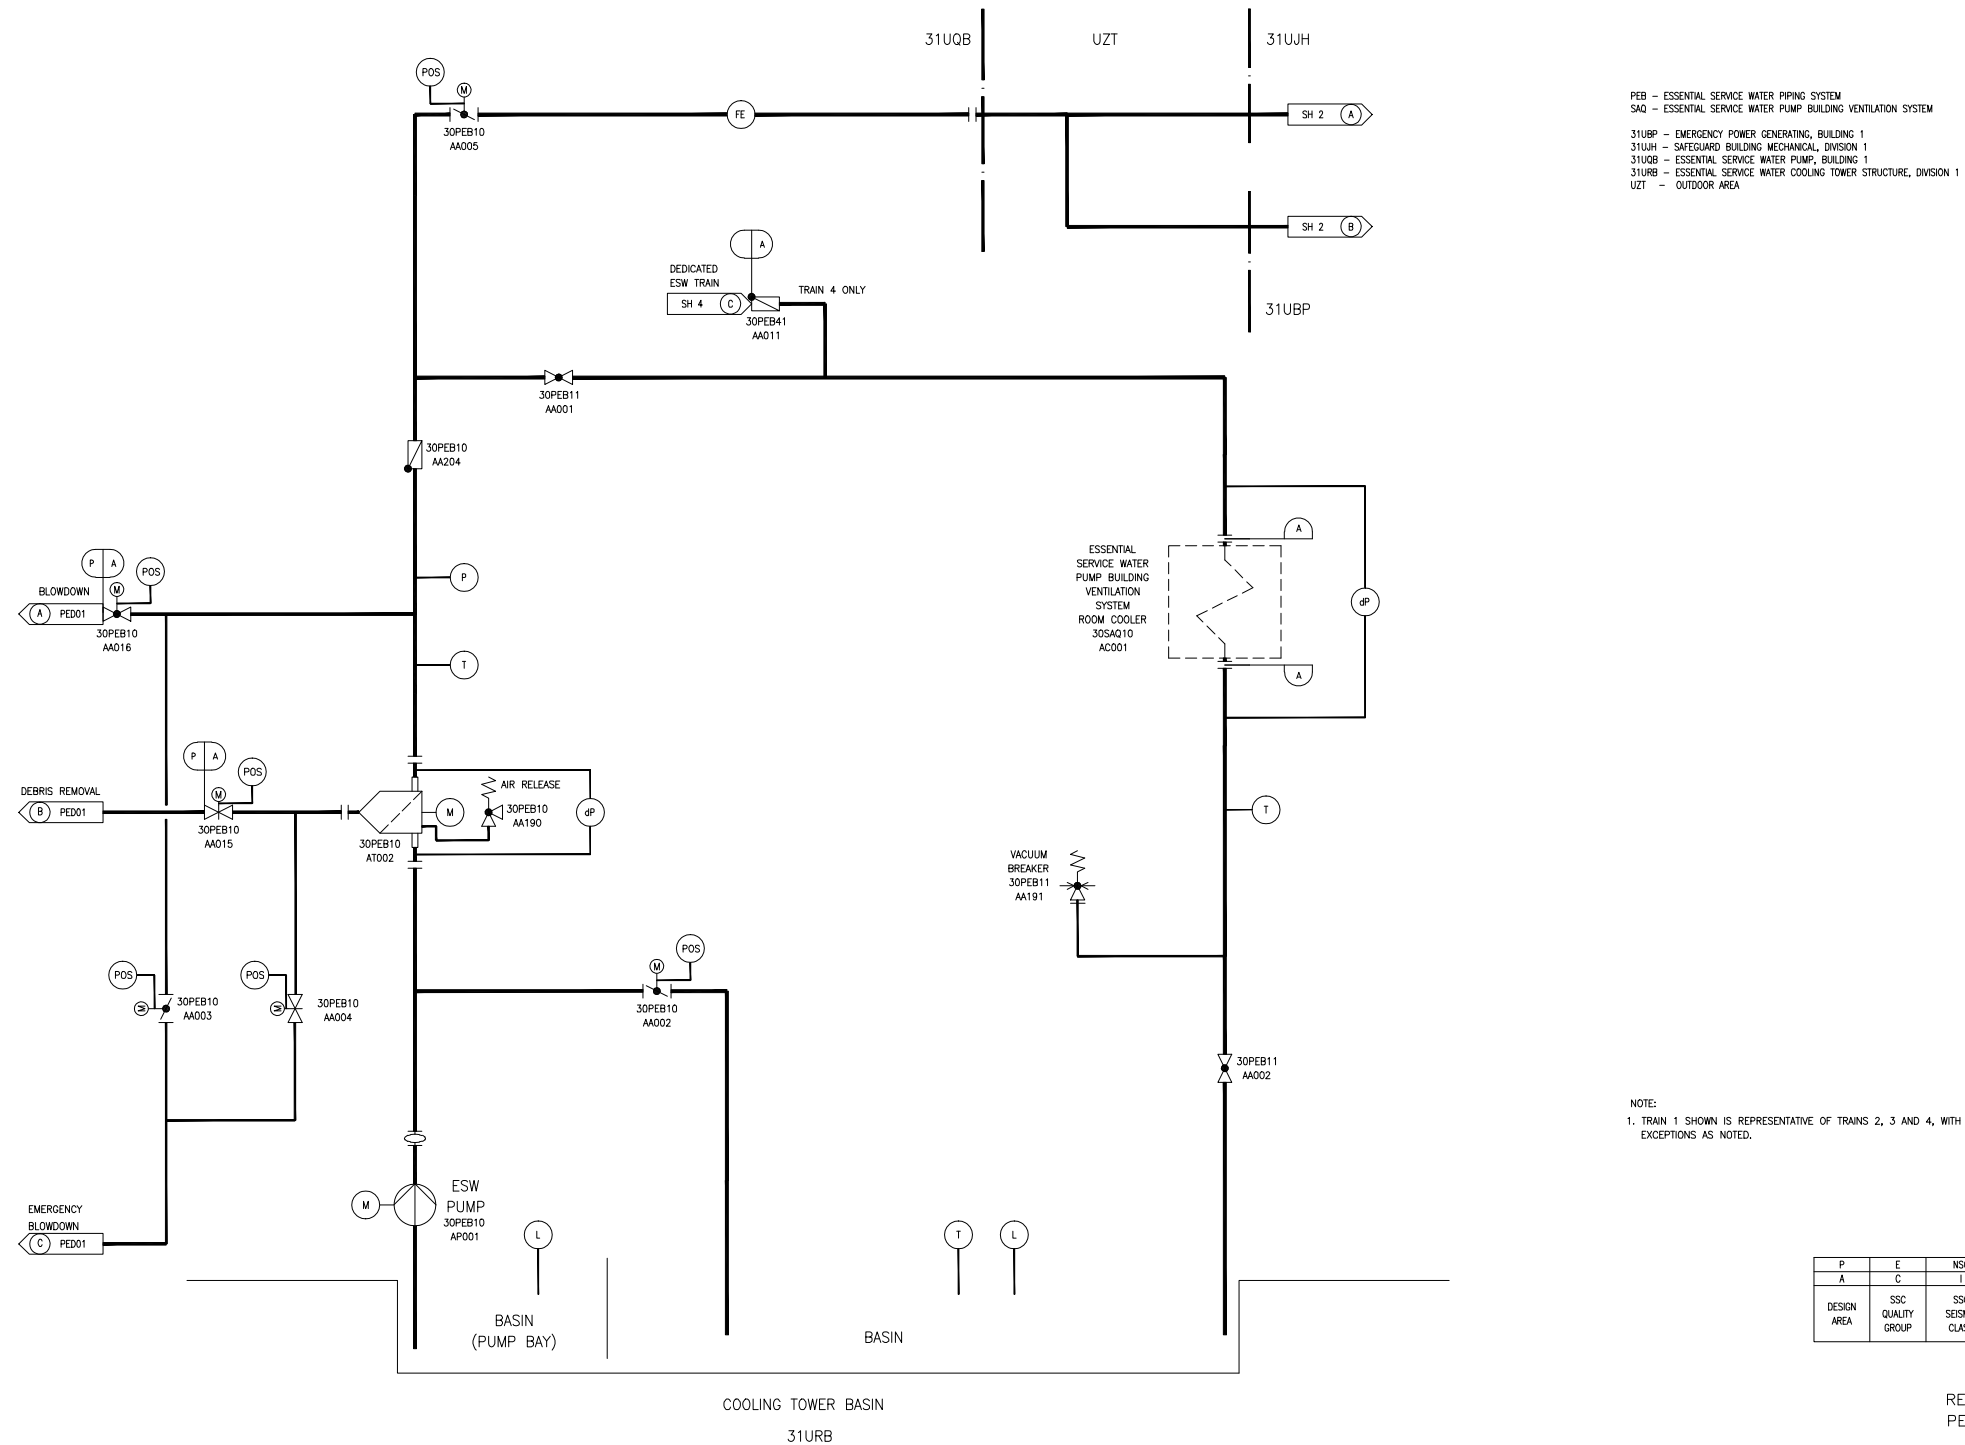


Figure 9.2.1-1—Essential Service Water System Piping & Instrumentation Diagram  
Sheet 2 of 4

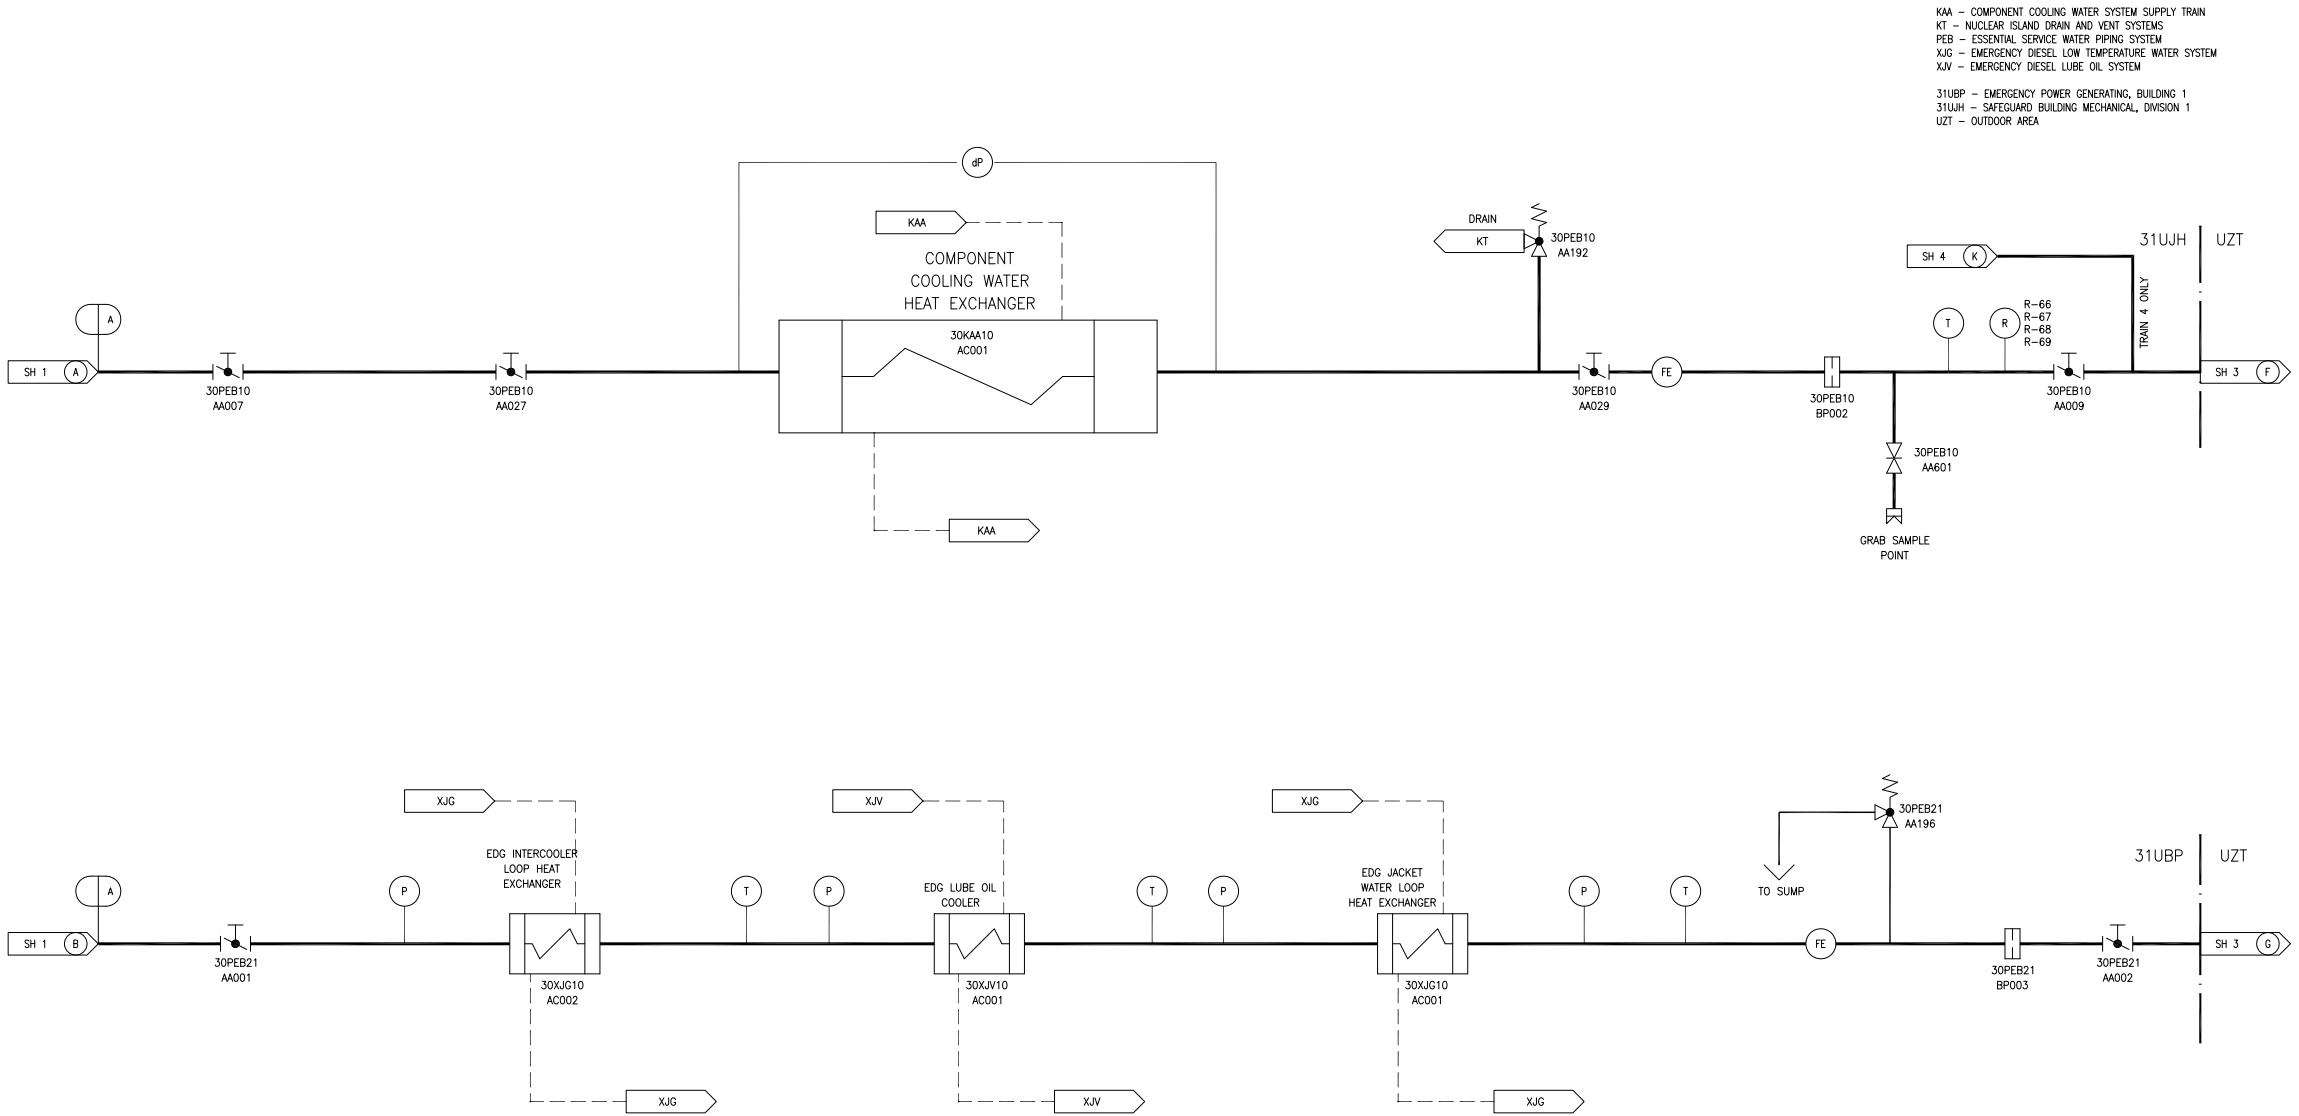


NOTE:  
1. TRAIN 1 SHOWN IS REPRESENTATIVE OF TRAINS 2, 3 AND 4, WITH  
EXCEPTIONS AS NOTED.

A	C	I
DESIGN AREA	SSC QUALITY GROUP	SSC SEISMIC CLASS

REV 003  
PEB02T2

Figure 9.2.1-1—Essential Service Water System Piping & Instrumentation Diagram  
Sheet 3 of 4

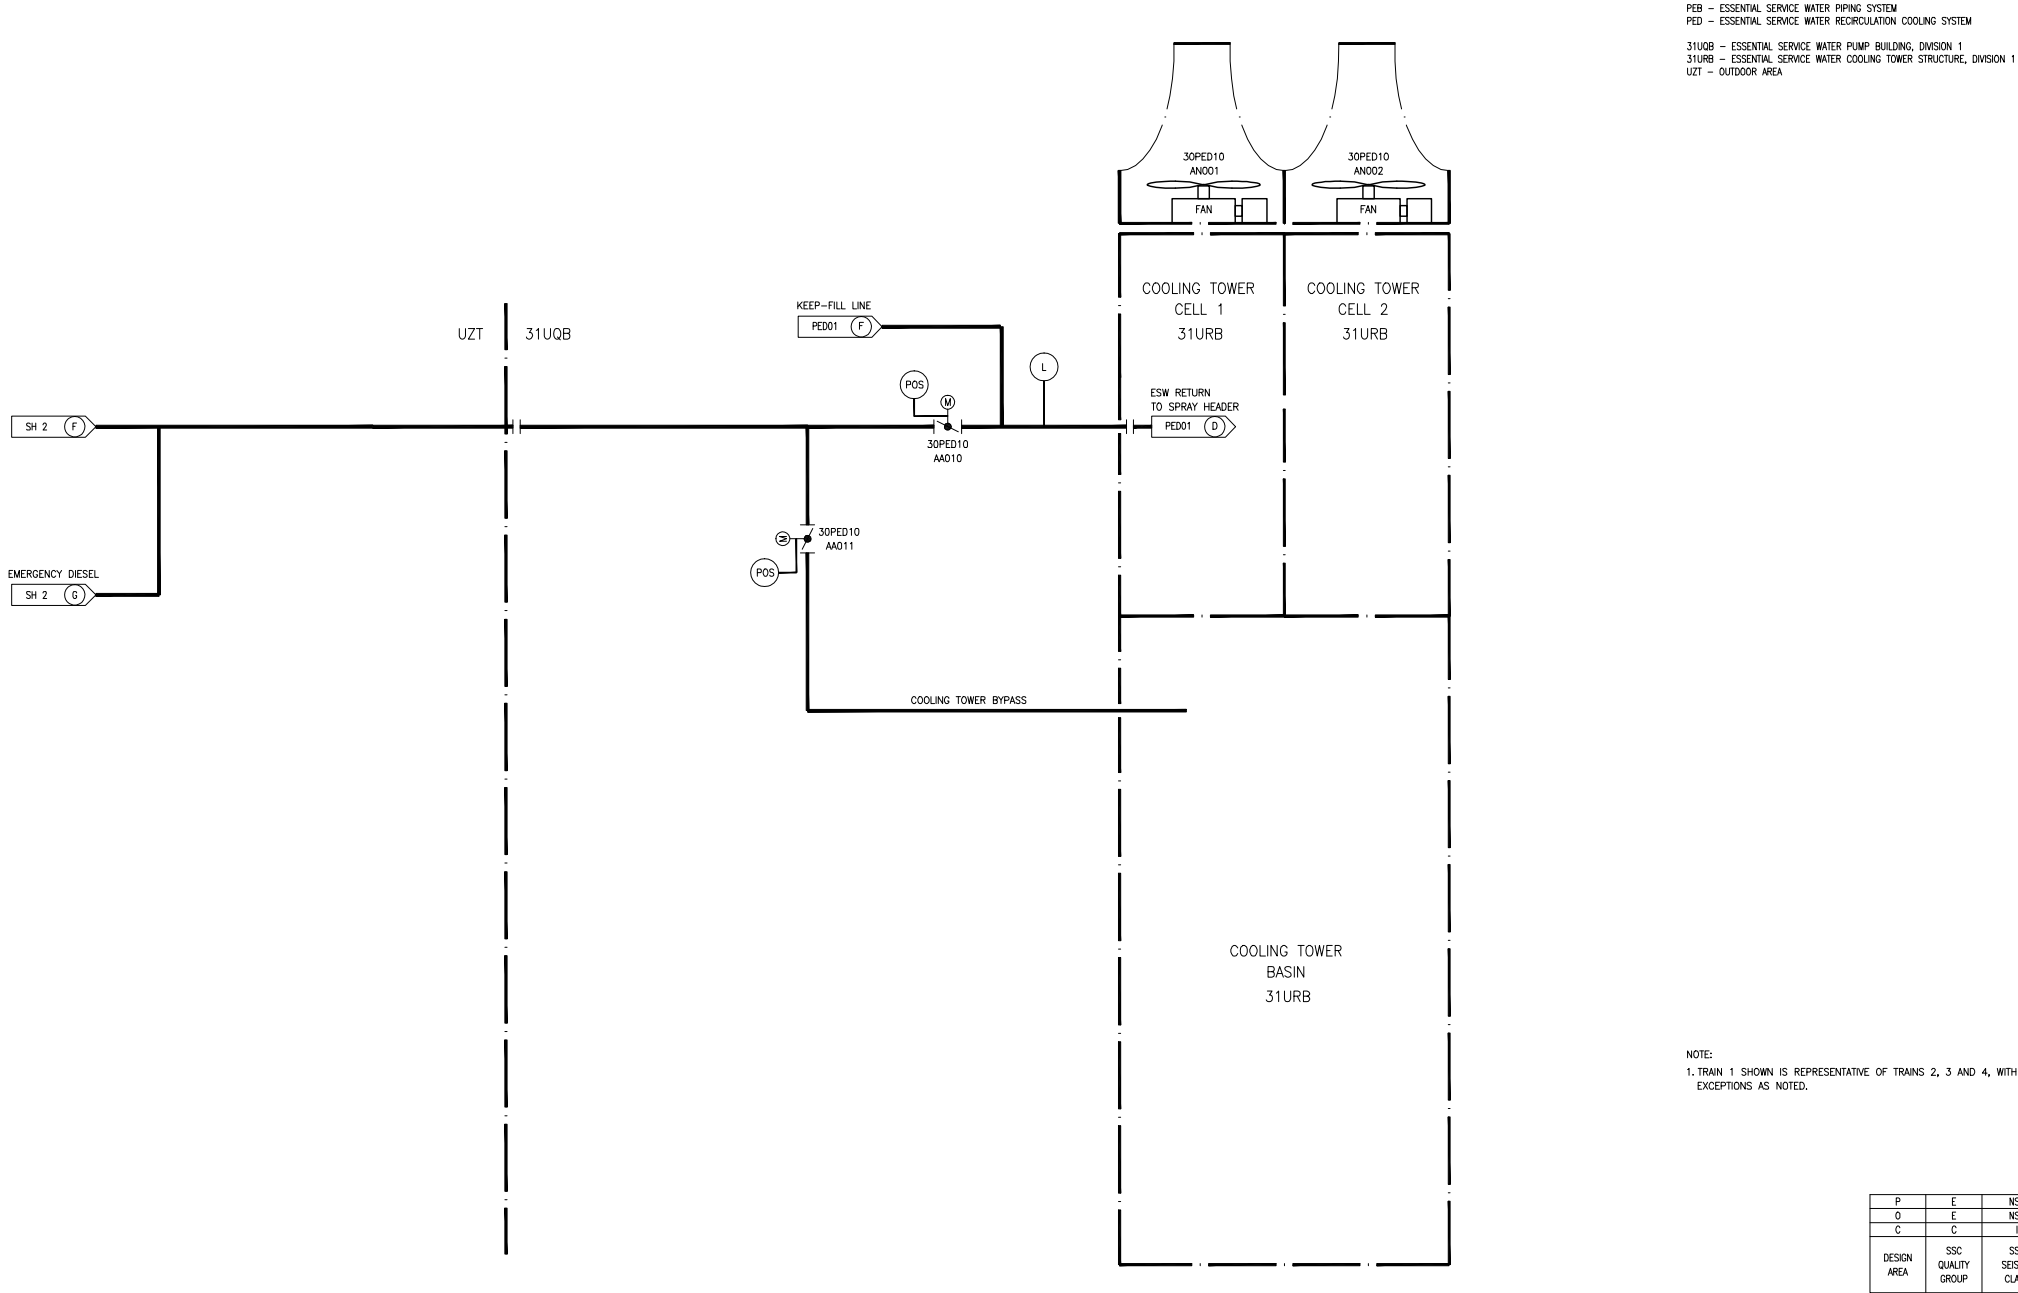

REV 003  
PEB03T2

Figure 9.2.1-1—Essential Service Water System Piping & Instrumentation Diagram  
Sheet 4 of 4

