



TURBINE BUILDING PLAN

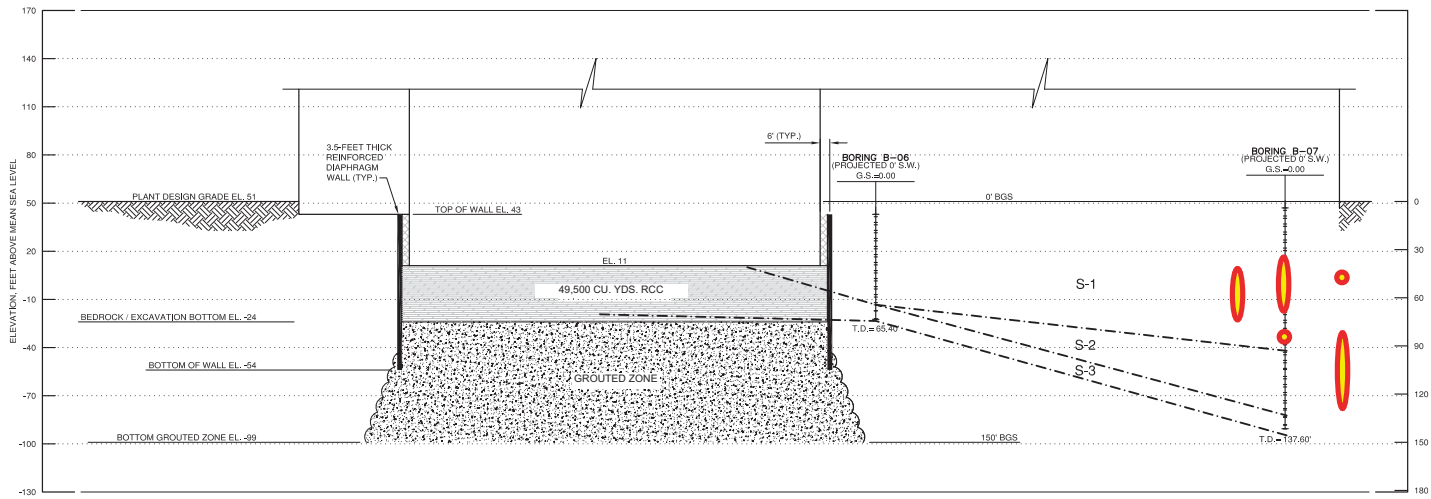

SECTION A

 Postulated Liquefaction Pocket (Low FS ≤ 1.0)

<p>Duke Energy Florida  <b>Levy Nuclear Plant</b>  <b>Units 1 and 2</b>  <b>Part 2, Final Safety Analysis Report</b>          LNP 2 Postulated Liquefaction Pockets (Section)          For 10<sup>-5</sup> UHRS</p>
<p>FIGURE 2.5.4.8-210 Rev 6</p>