


Figure 2.2.4-1—Emergency Feedwater System Functional Arrangement
Sheet 1 of 4

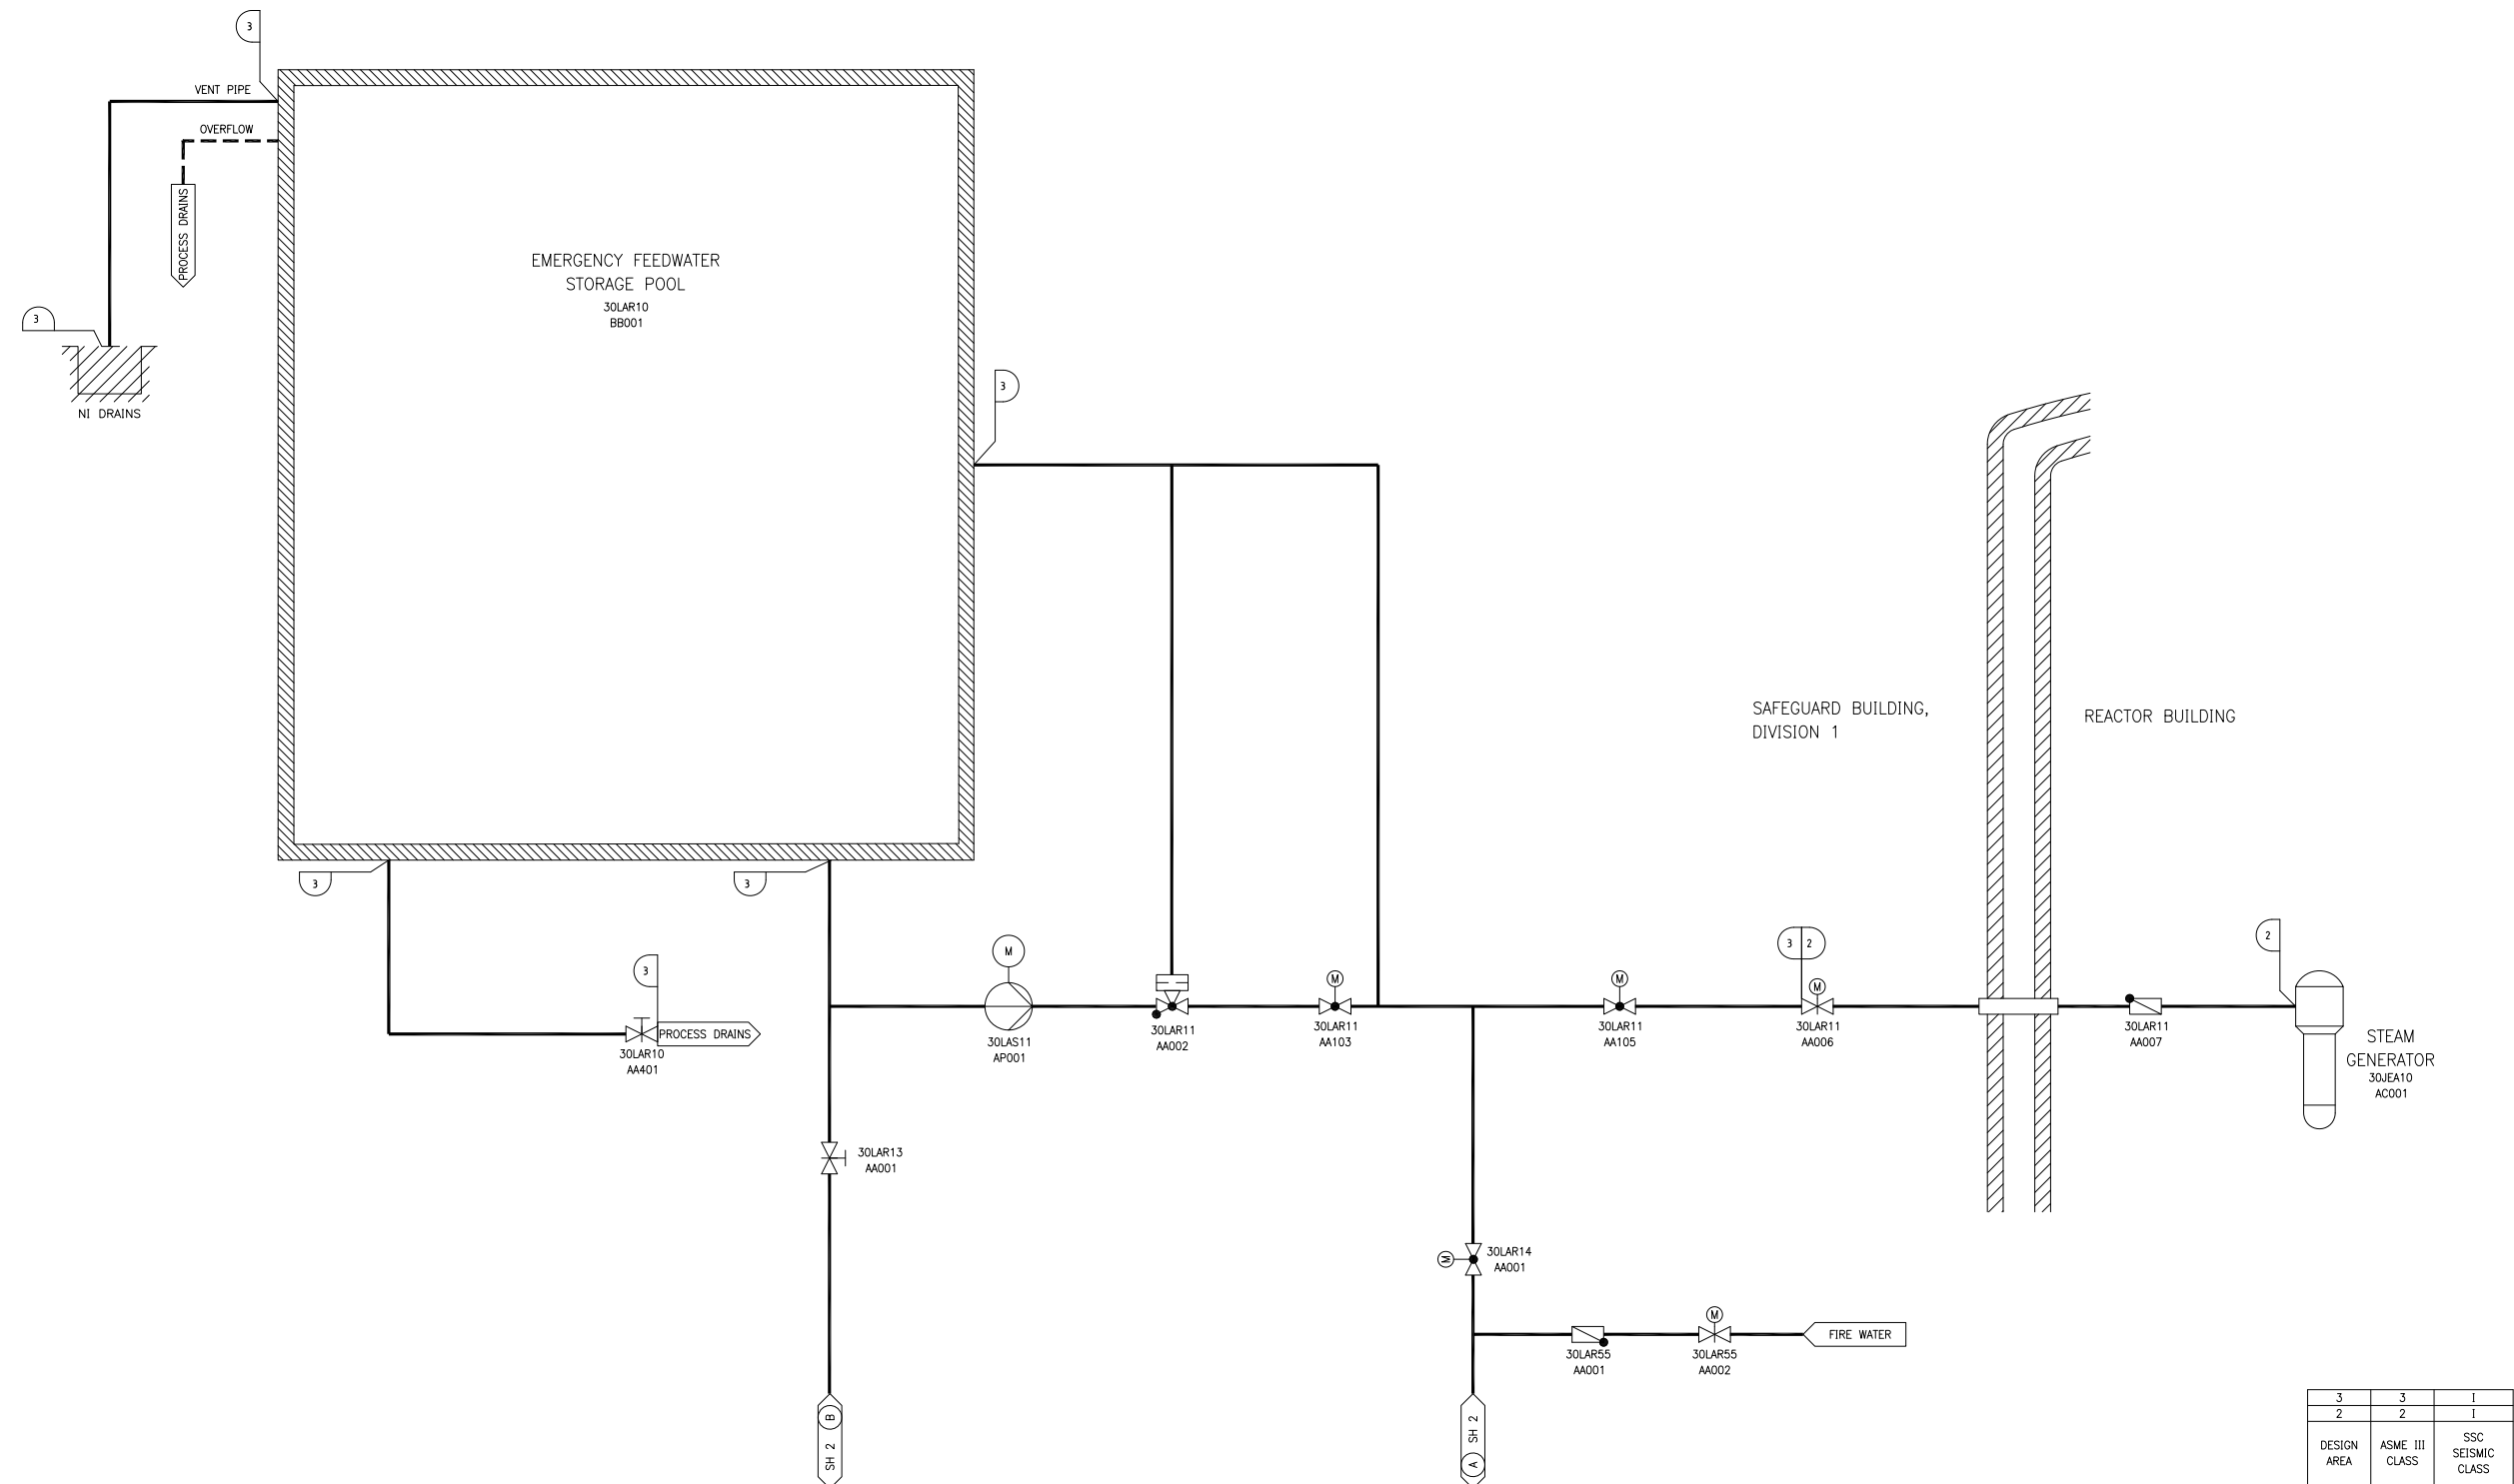

REV 005
LAR01T1

Figure 2.2.4-1—Emergency Feedwater System Functional Arrangement
Sheet 2 of 4


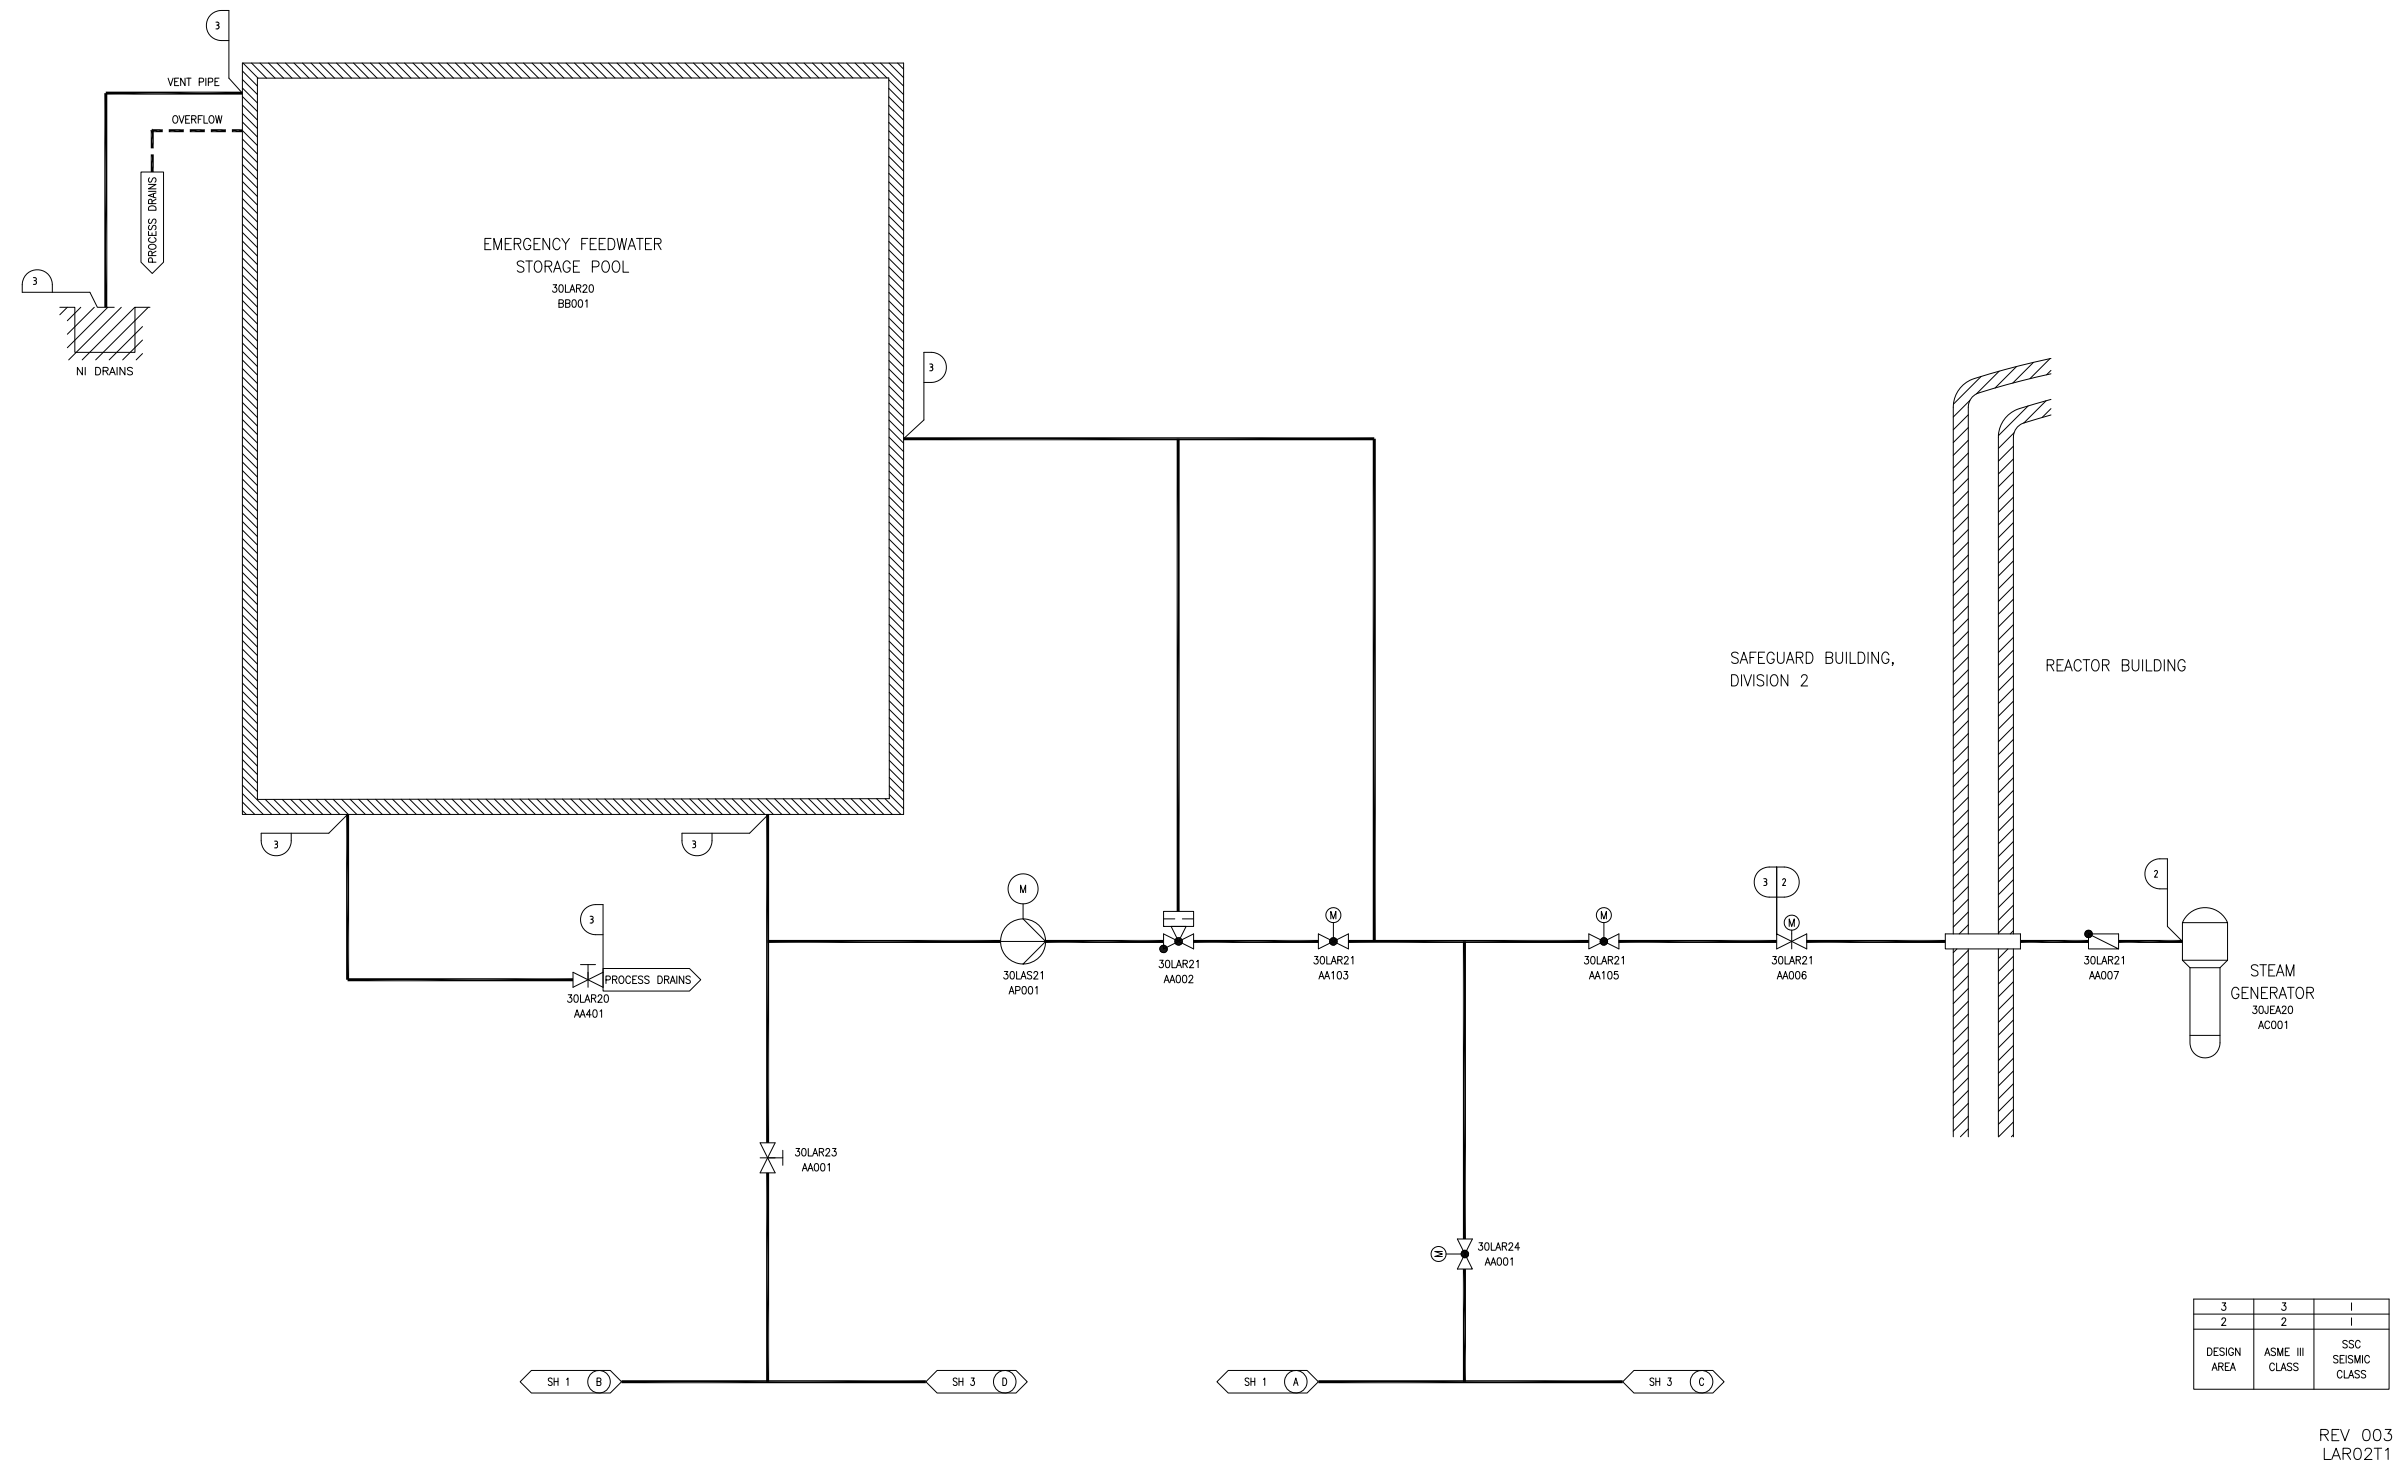


Figure 2.2.4-1—Emergency Feedwater System Functional Arrangement
Sheet 3 of 4

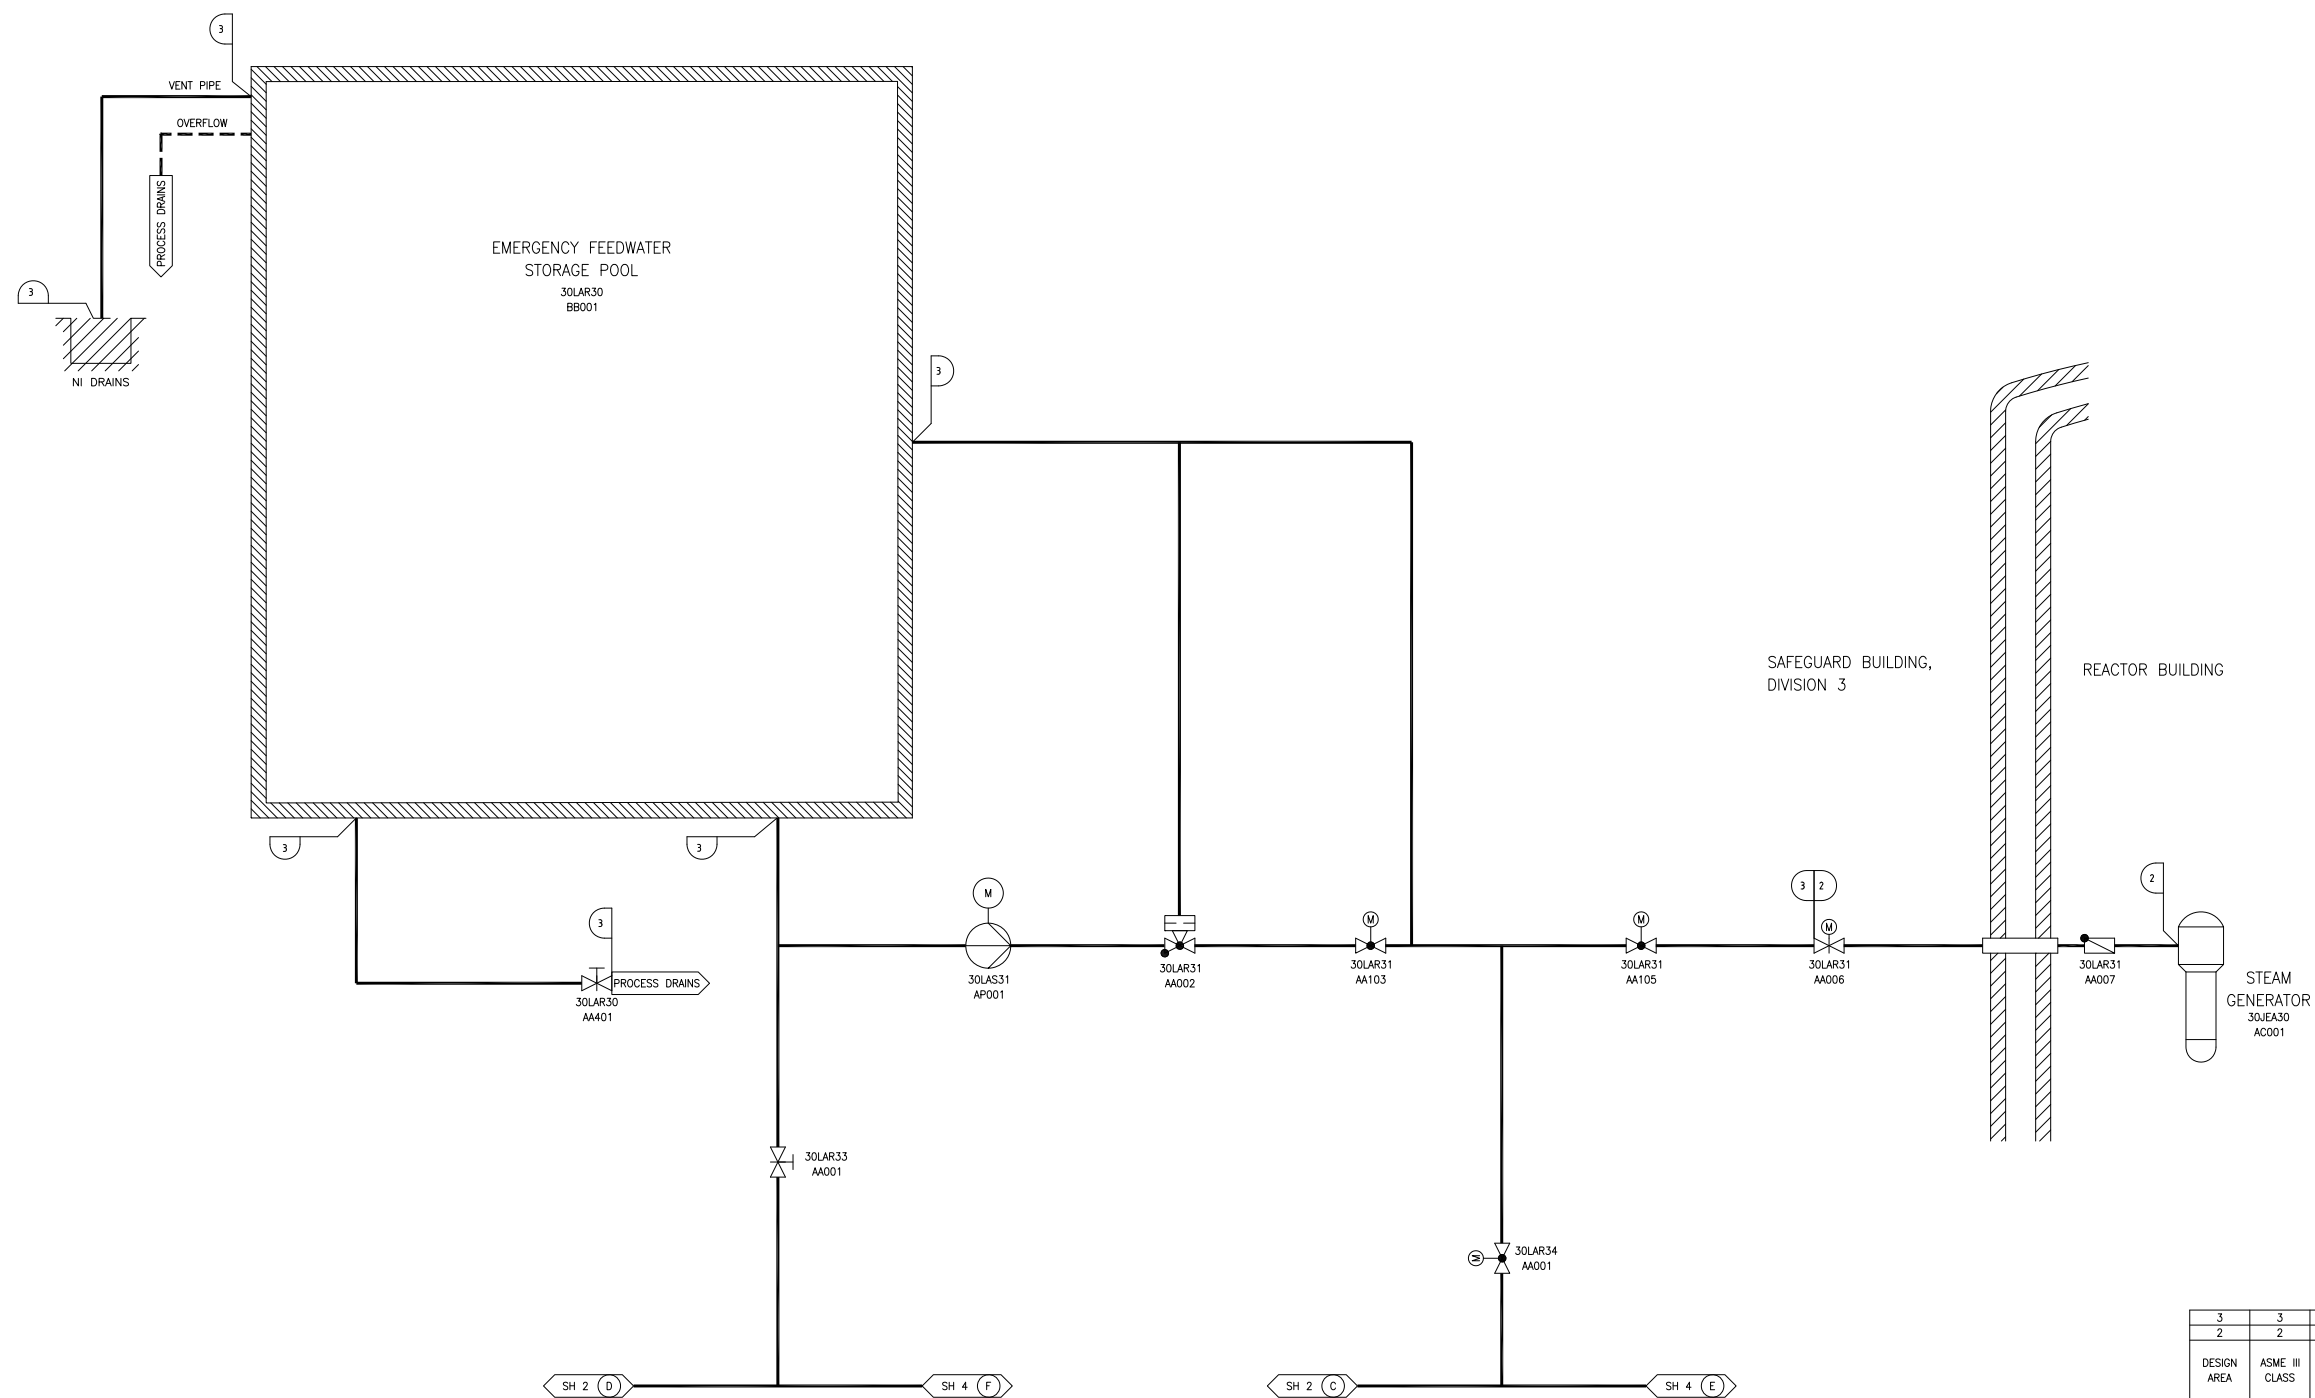

3	3	1
2	2	1
DESIGN AREA	ASME III CLASS	SSC SEISMIC CLASS

REV 003
LAR03T1

Figure 2.2.4-1—Emergency Feedwater System Functional Arrangement
Sheet 4 of 4

