

Figure 9.2.1-1—Essential Service Water System Piping & Instrumentation Diagram
Sheet 1 of 4


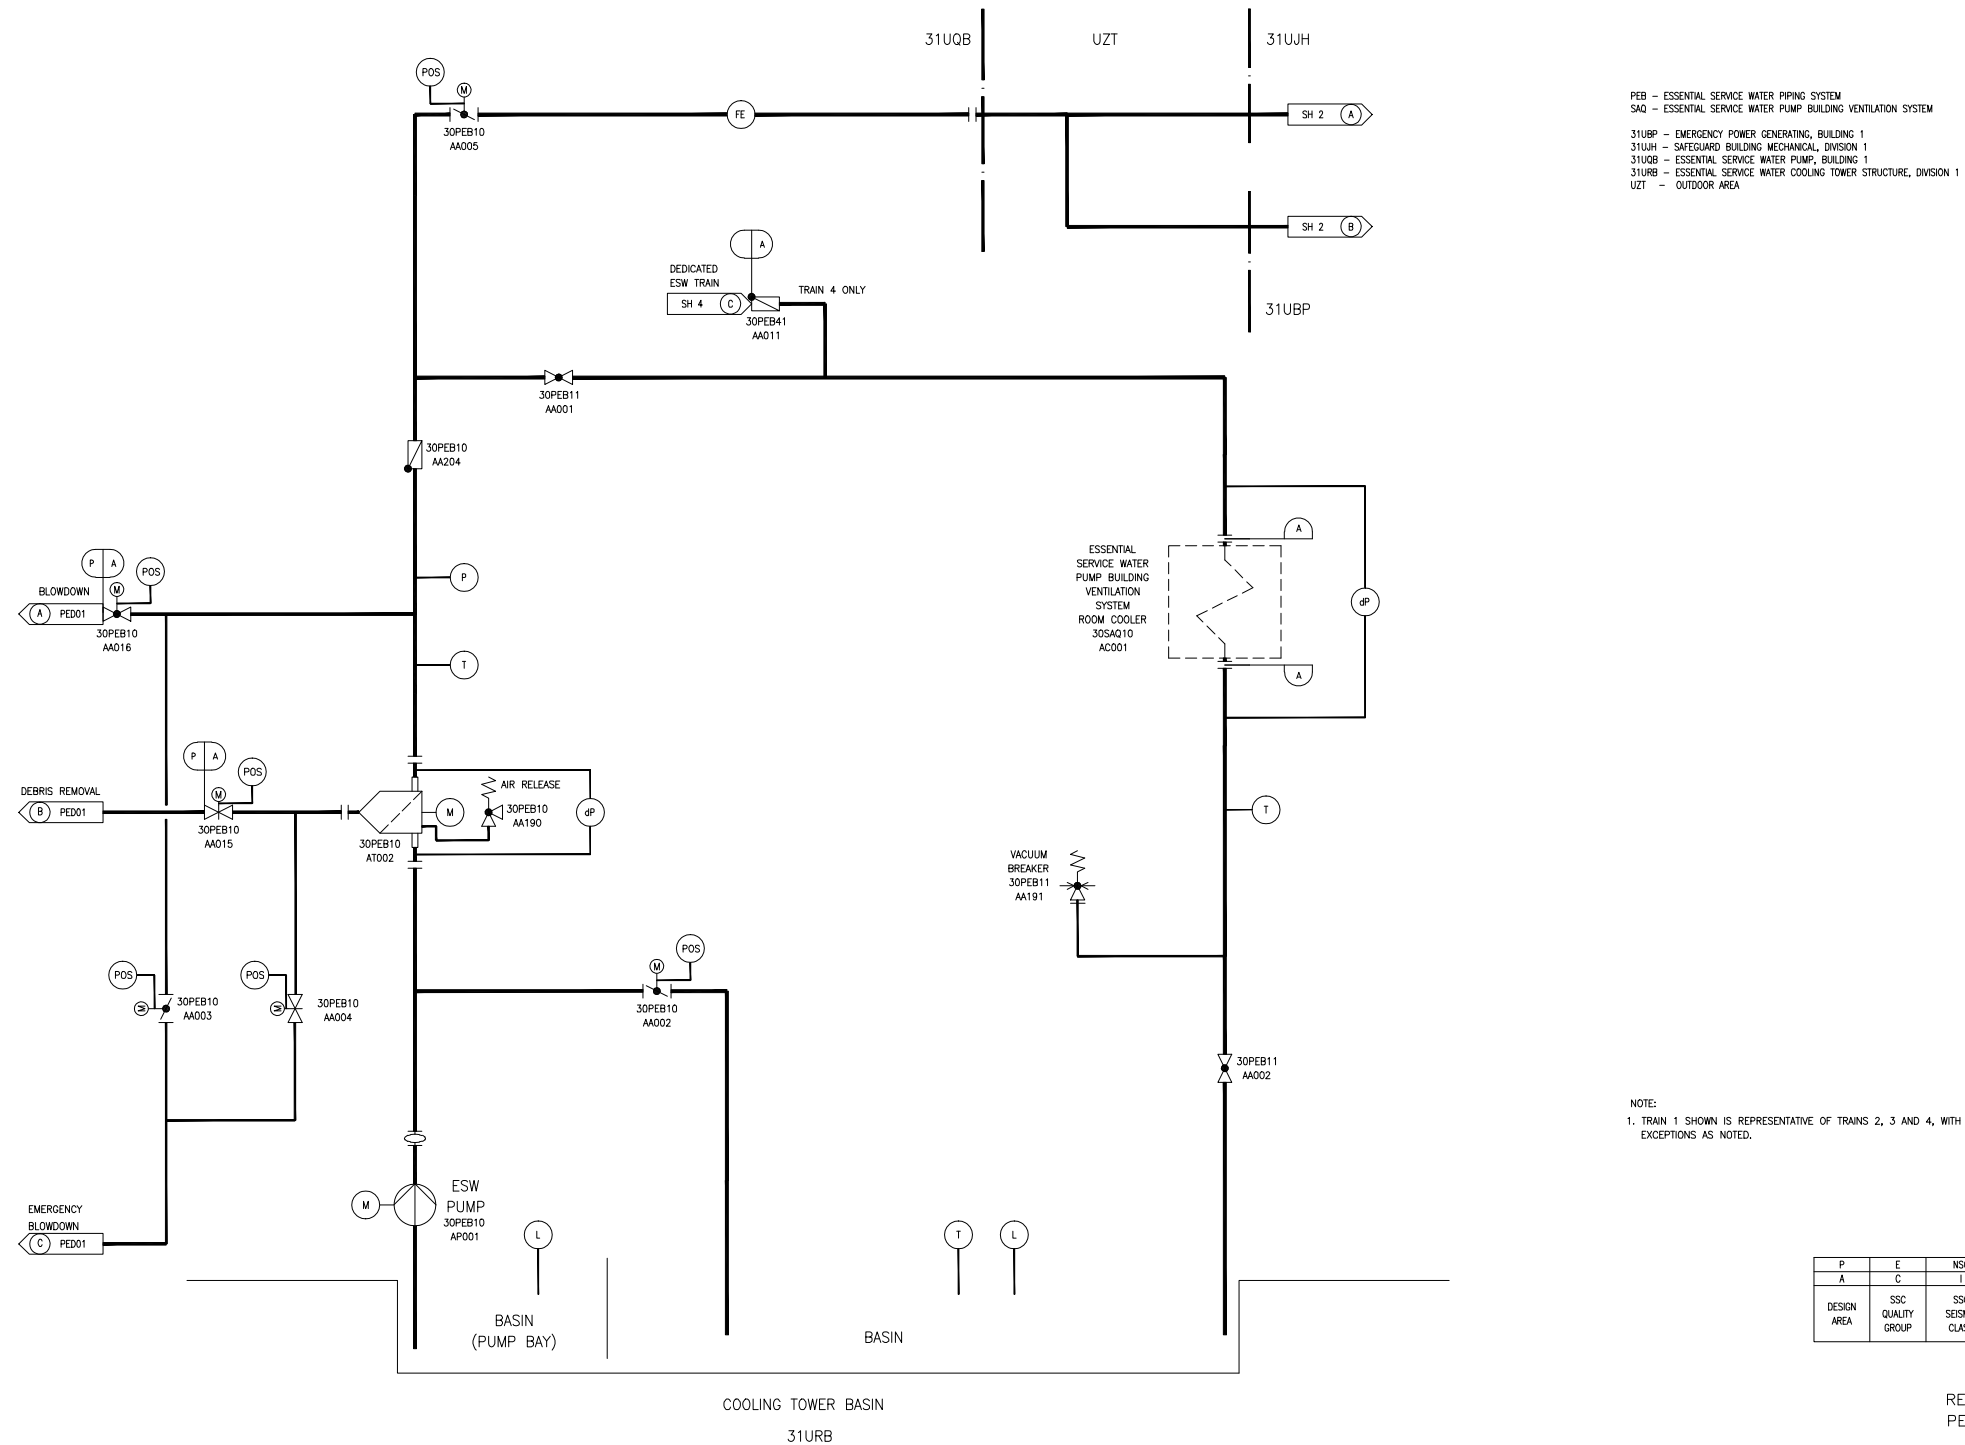


Figure 9.2.1-1—Essential Service Water System Piping & Instrumentation Diagram
Sheet 2 of 4

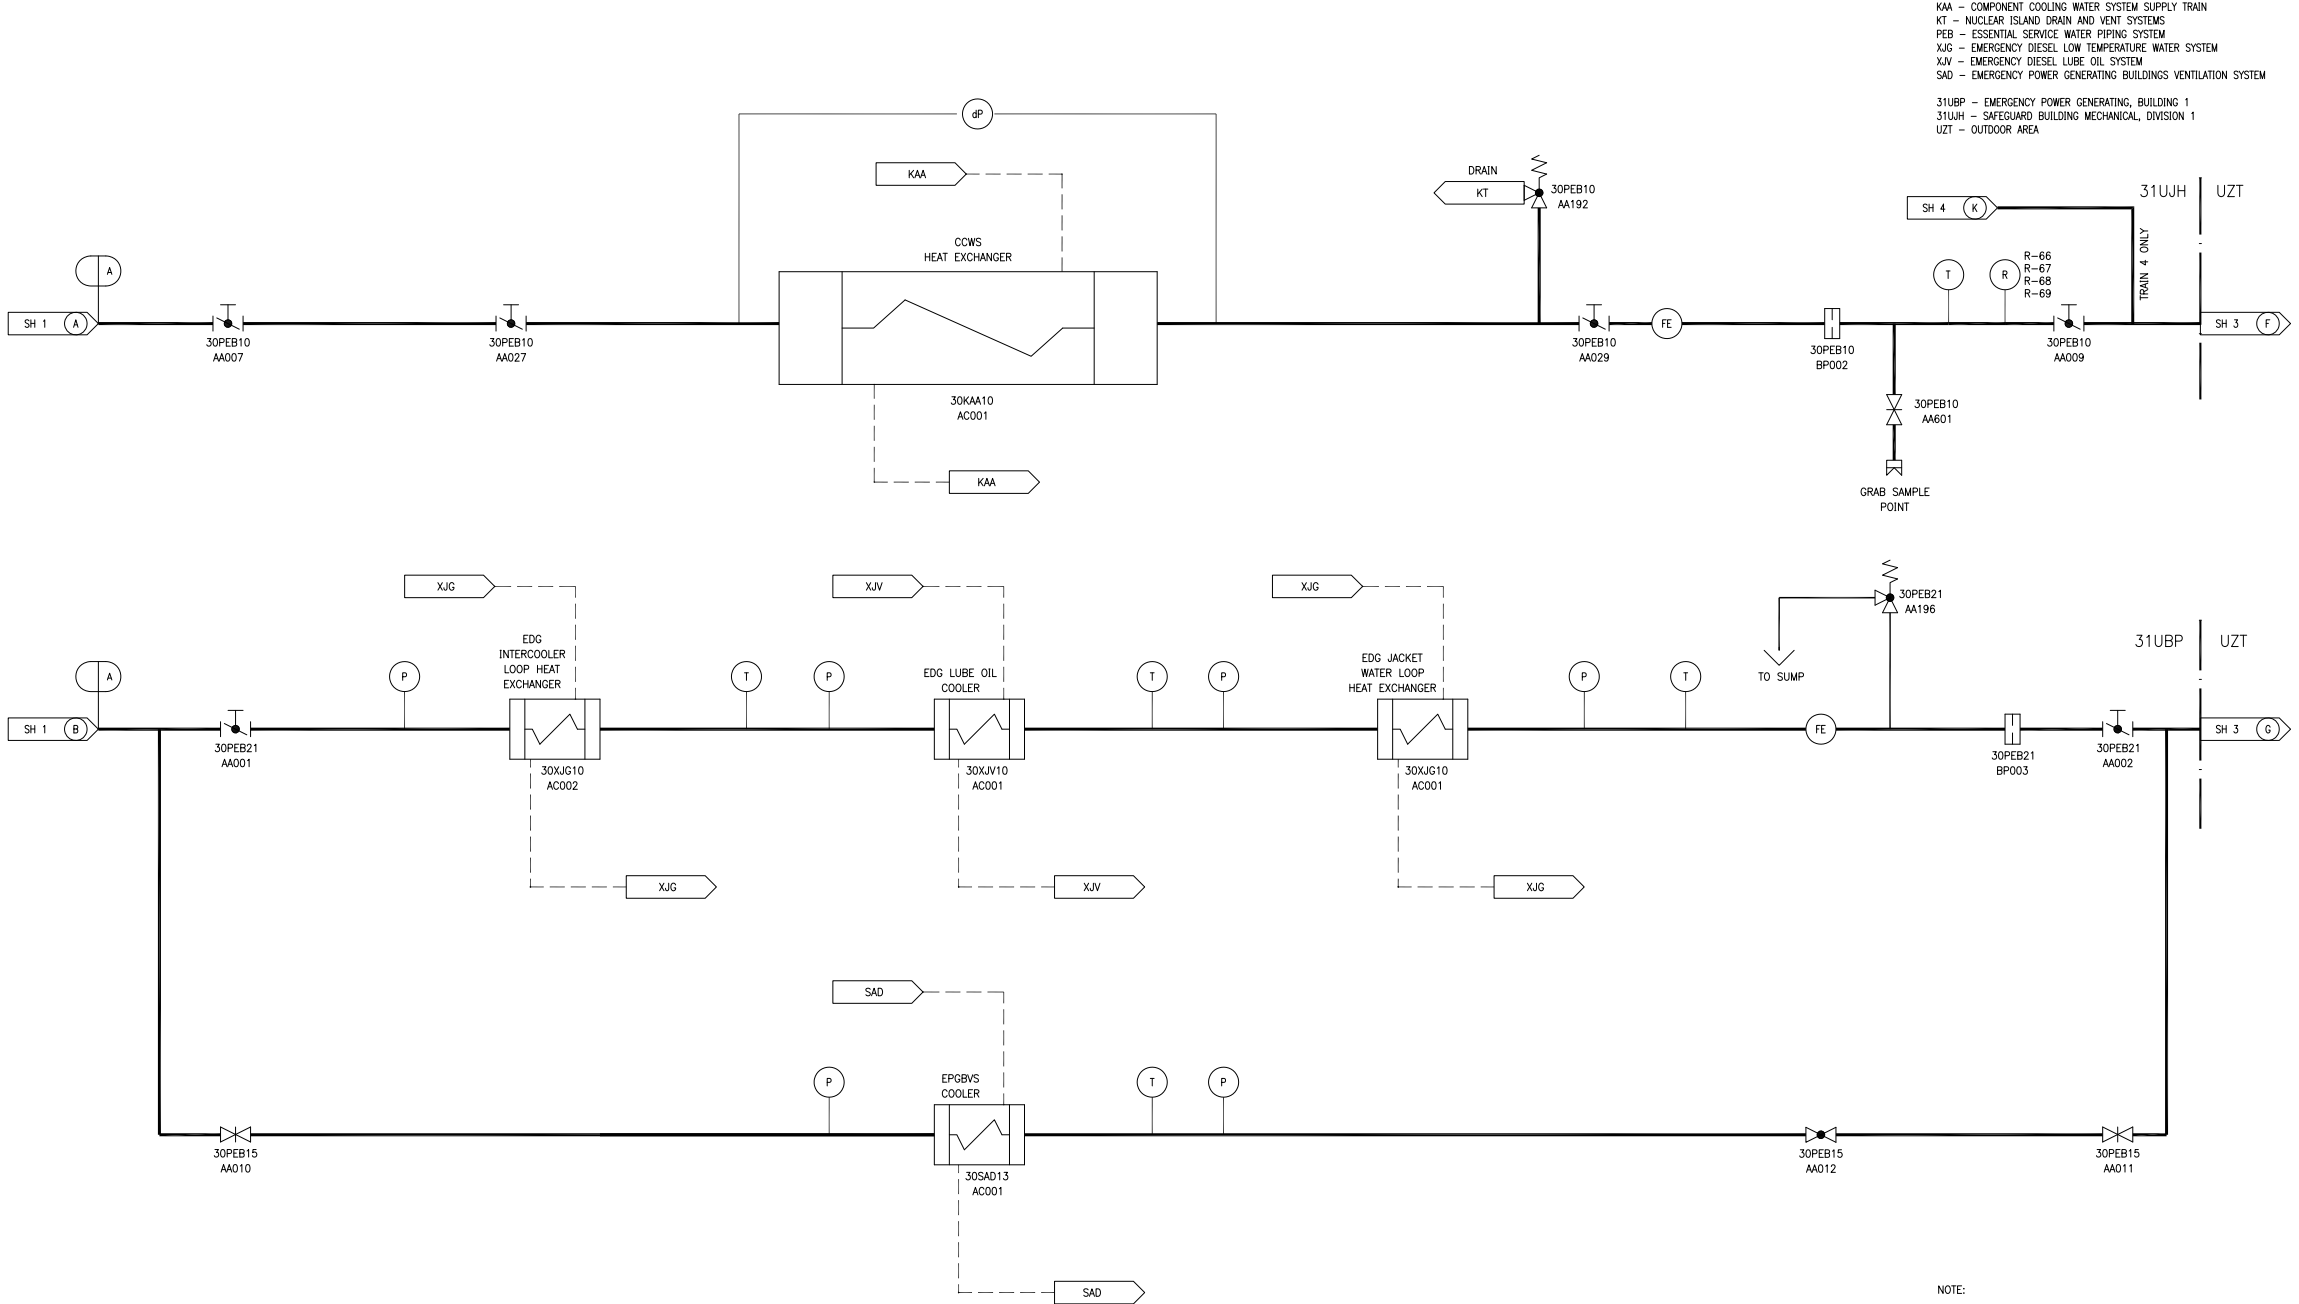


NOTE:
1. TRAIN 1 SHOWN IS REPRESENTATIVE OF TRAINS 2, 3 AND 4, WITH EXCEPTIONS AS NOTED.

A	C	I
DESIGN AREA	SSC QUALITY GROUP	SSC SEISMIC CLASS

REV 005
PEB02T2

Figure 9.2.1-1—Essential Service Water System Piping & Instrumentation Diagram
Sheet 3 of 4

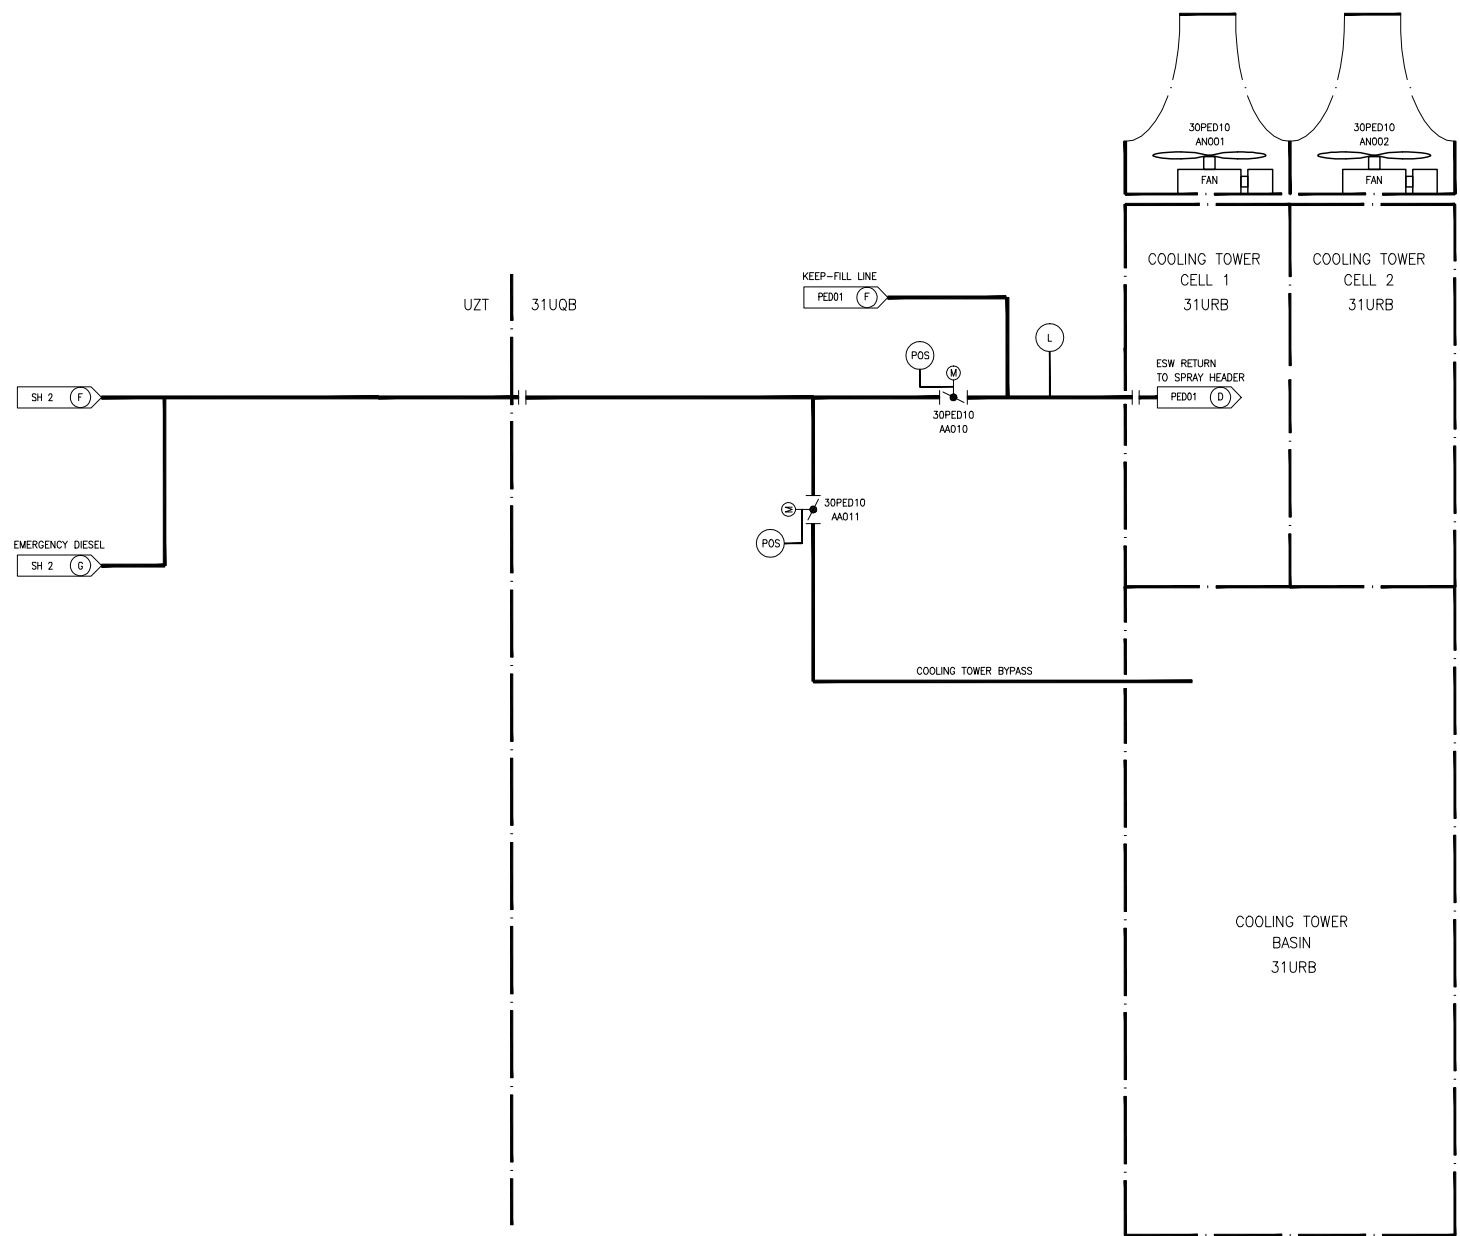


PEB – ESSENTIAL SERVICE WATER PIPING SYSTEM
PED – ESSENTIAL SERVICE WATER RECIRCULATION COOLING SYSTEM
31UQB – ESSENTIAL SERVICE WATER PUMP BUILDING, DIVISION 1
31URB – ESSENTIAL SERVICE WATER COOLING TOWER STRUCTURE, DIVISION 1
UZT – OUTDOOR AREA

NOTE:
1. TRAIN 1 SHOWN IS REPRESENTATIVE OF TRAINS 2, 3 AND 4, WITH
EXCEPTIONS AS NOTED.

P	E	NSC
O	E	NSC
C	C	I
DESIGN AREA	SSC QUALITY GROUP	SSC SEISMIC CLASS

REV 003
PEB03T2

Figure 9.2.1-1—Essential Service Water System Piping & Instrumentation Diagram
Sheet 4 of 4

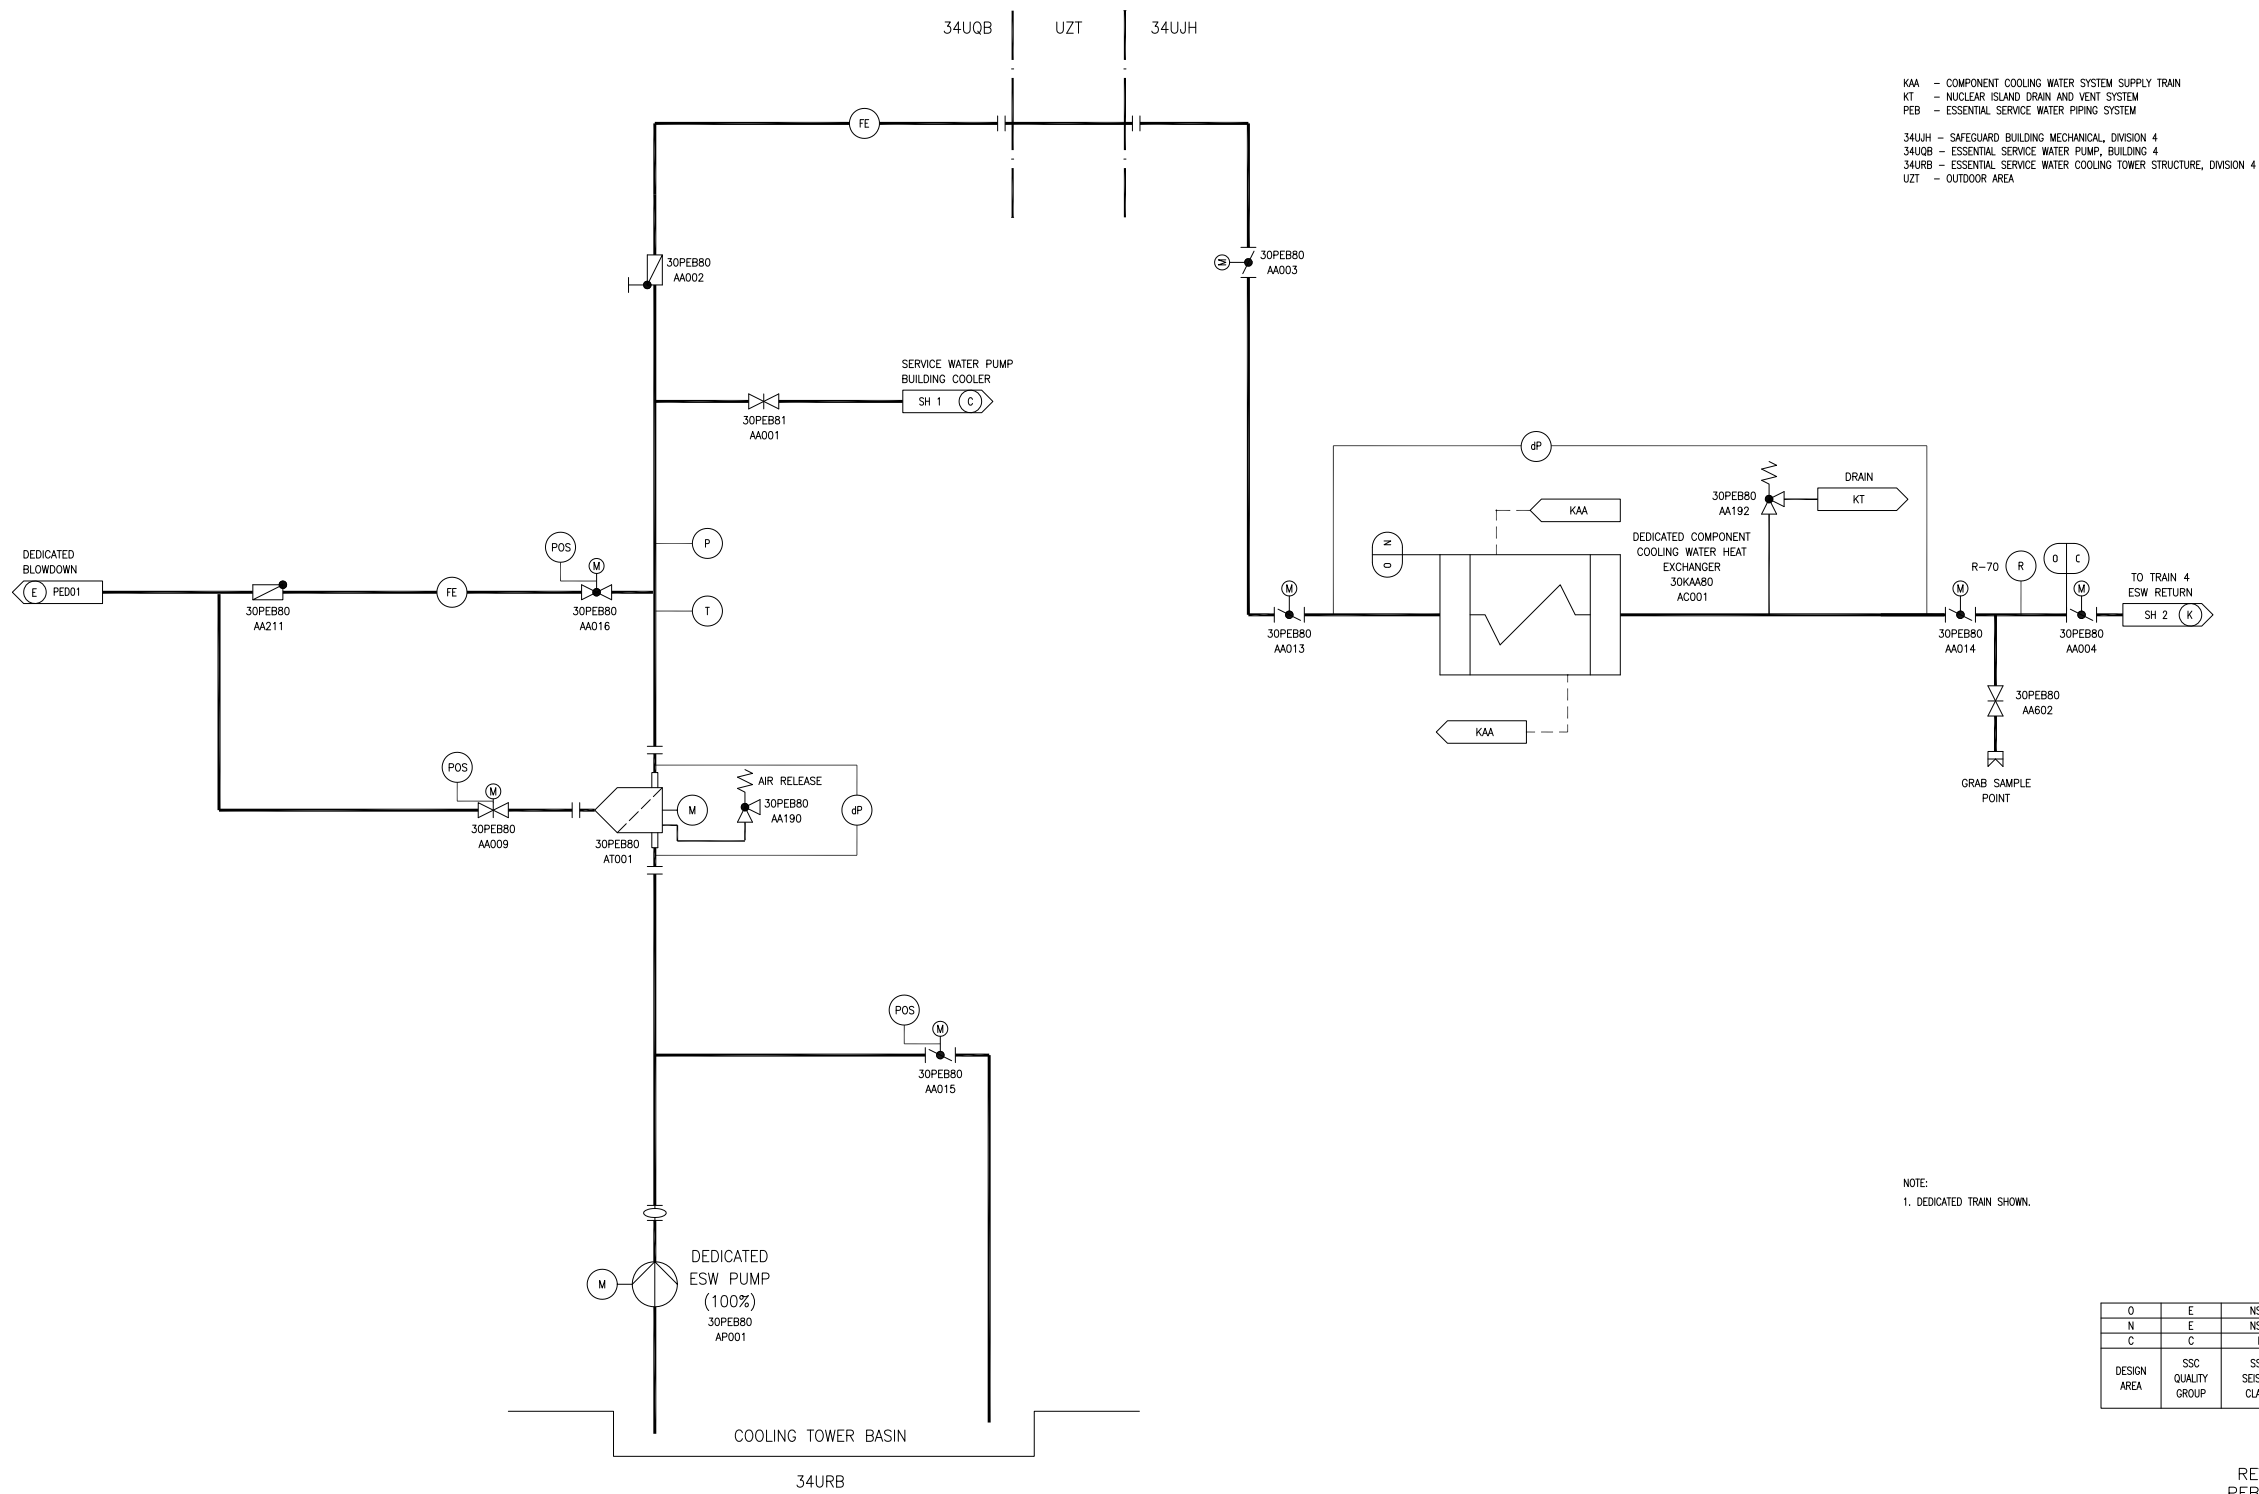

REV 005
PEB04 T2