


Figure 10.4.6-1—Condensate Polishing System Flow Diagram

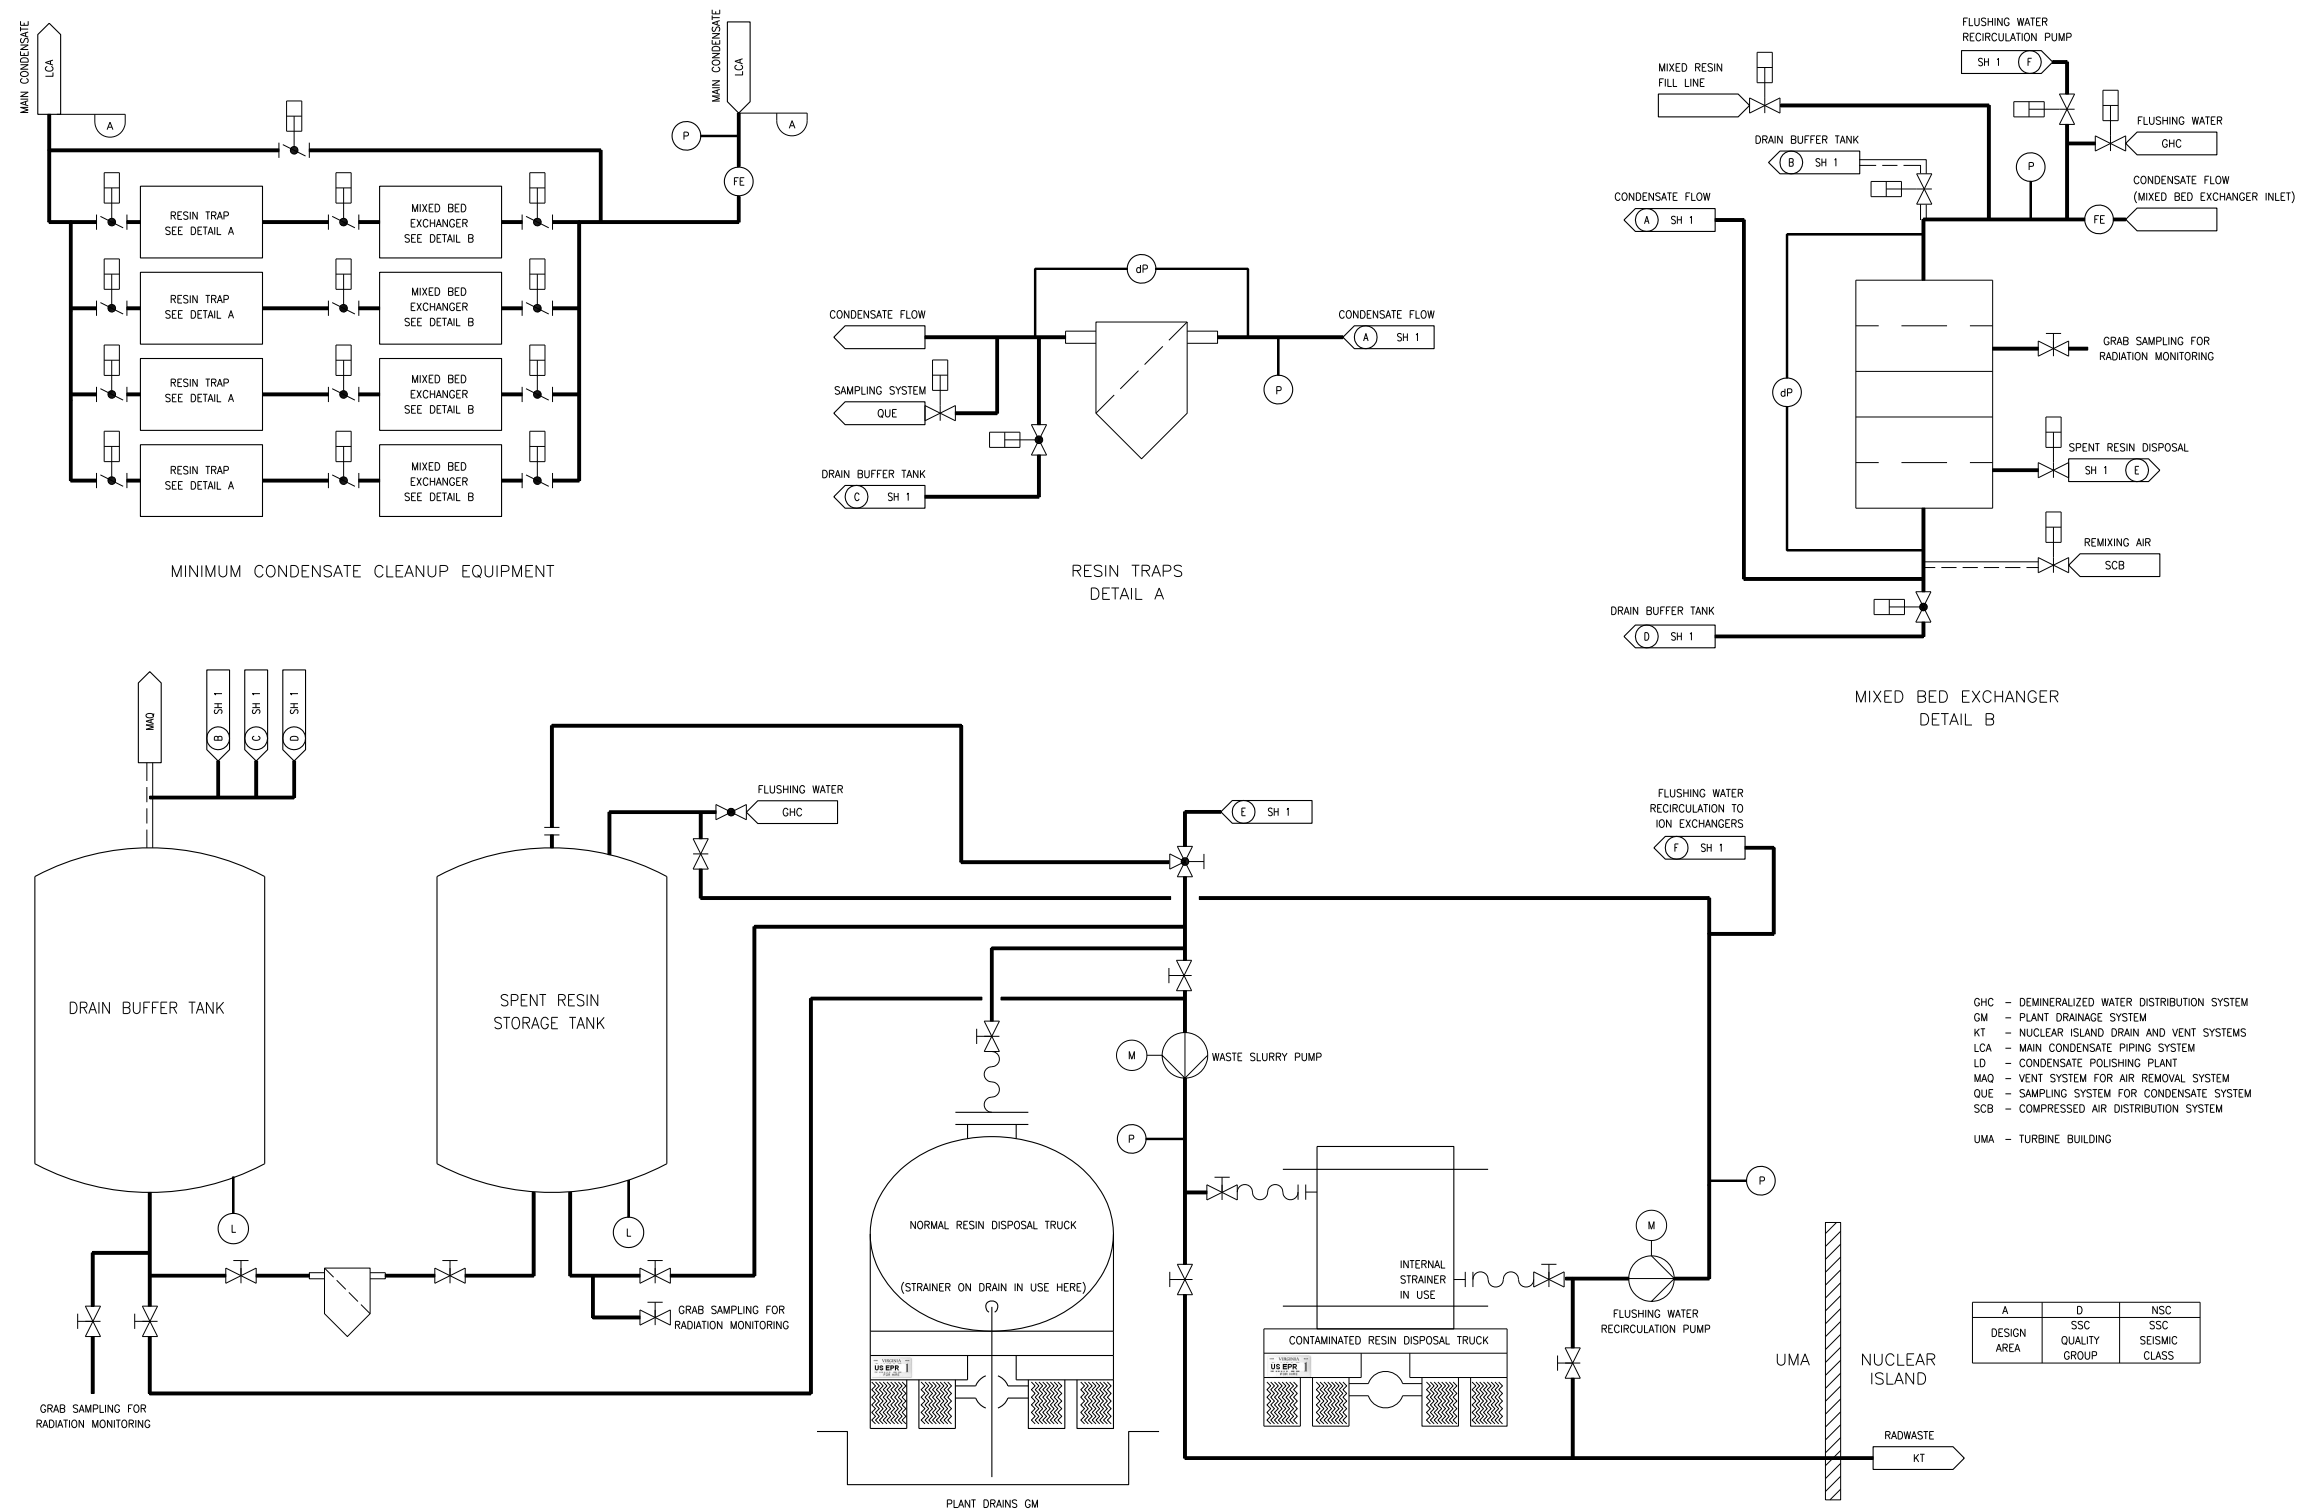

- GHC - DEMINERALIZED WATER DISTRIBUTION SYSTEM
- GM - PLANT DRAINAGE SYSTEM
- KT - NUCLEAR ISLAND DRAIN AND VENT SYSTEMS
- LCA - MAIN CONDENSATE PIPING SYSTEM
- LD - CONDENSATE POLISHING PLANT
- MAQ - VENT SYSTEM FOR AIR REMOVAL SYSTEM
- QUE - SAMPLING SYSTEM FOR CONDENSATE SYSTEM
- SCB - COMPRESSED AIR DISTRIBUTION SYSTEM
- UMA - TURBINE BUILDING

A	D	NSC
DESIGN AREA	SSC QUALITY GROUP	SSC SEISMIC CLASS

LD01T2