


**Comanche Peak Nuclear Power Plant, Units 3 & 4**  
**COL Application**  
**Part 3 - Environmental Report**

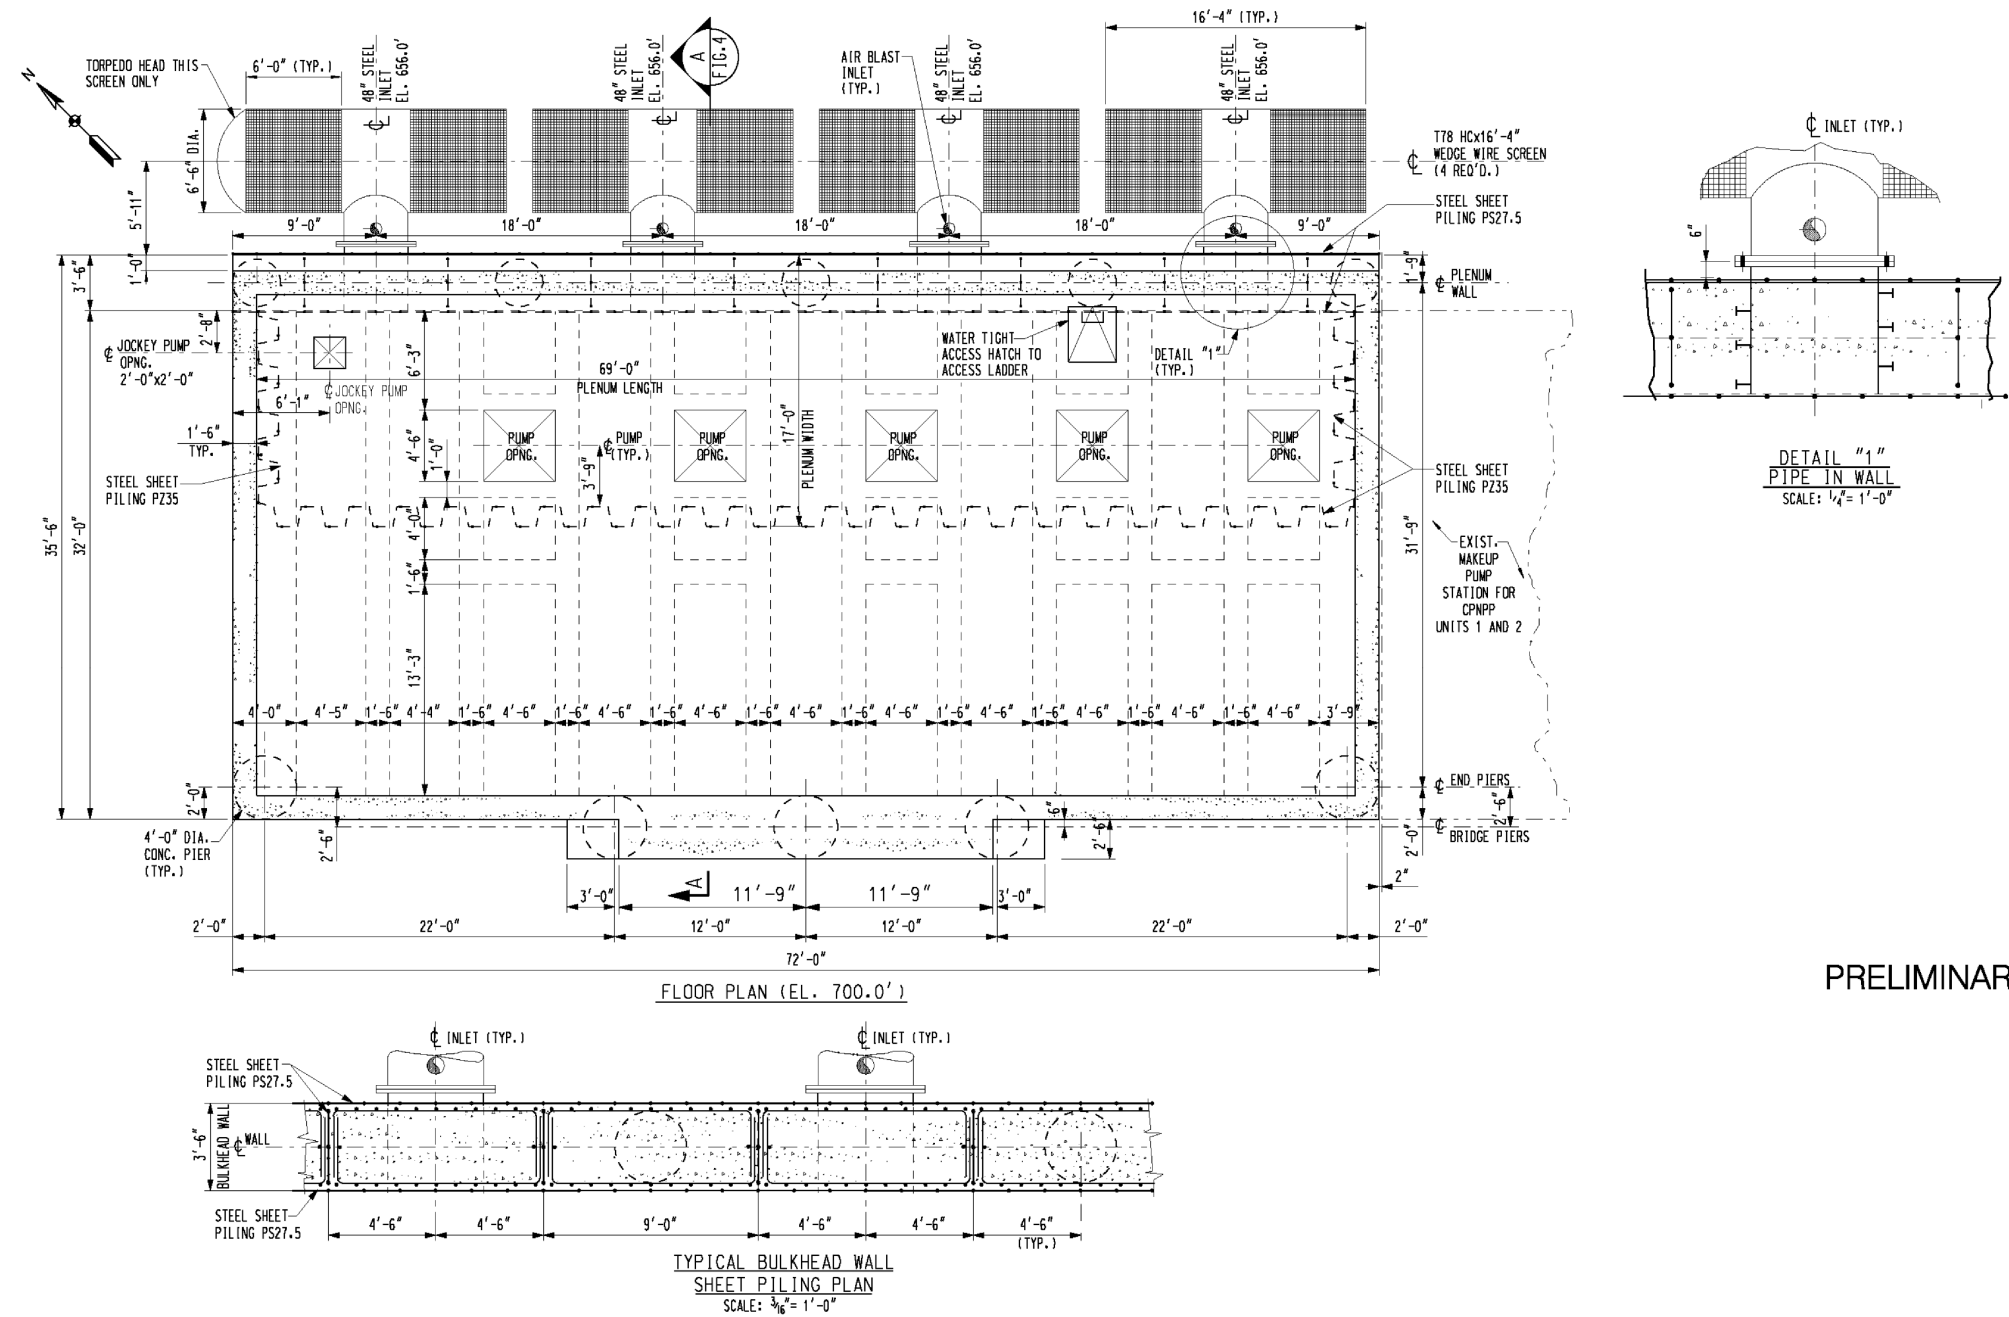

PRELIMINARY

**Figure 3.4-4 Makeup Water Intake Structure Floor Plan**