


Comanche Peak Nuclear Power Plant, Units 3 & 4
COL Application
Part 2, FSAR



(SRI)

Figure 2.5.4-246 Unit 3 Preliminary Excavation Plan