



**Figure 9.3.3-1—Nuclear Island Drain and Vent System
Sheet 1 of 9**

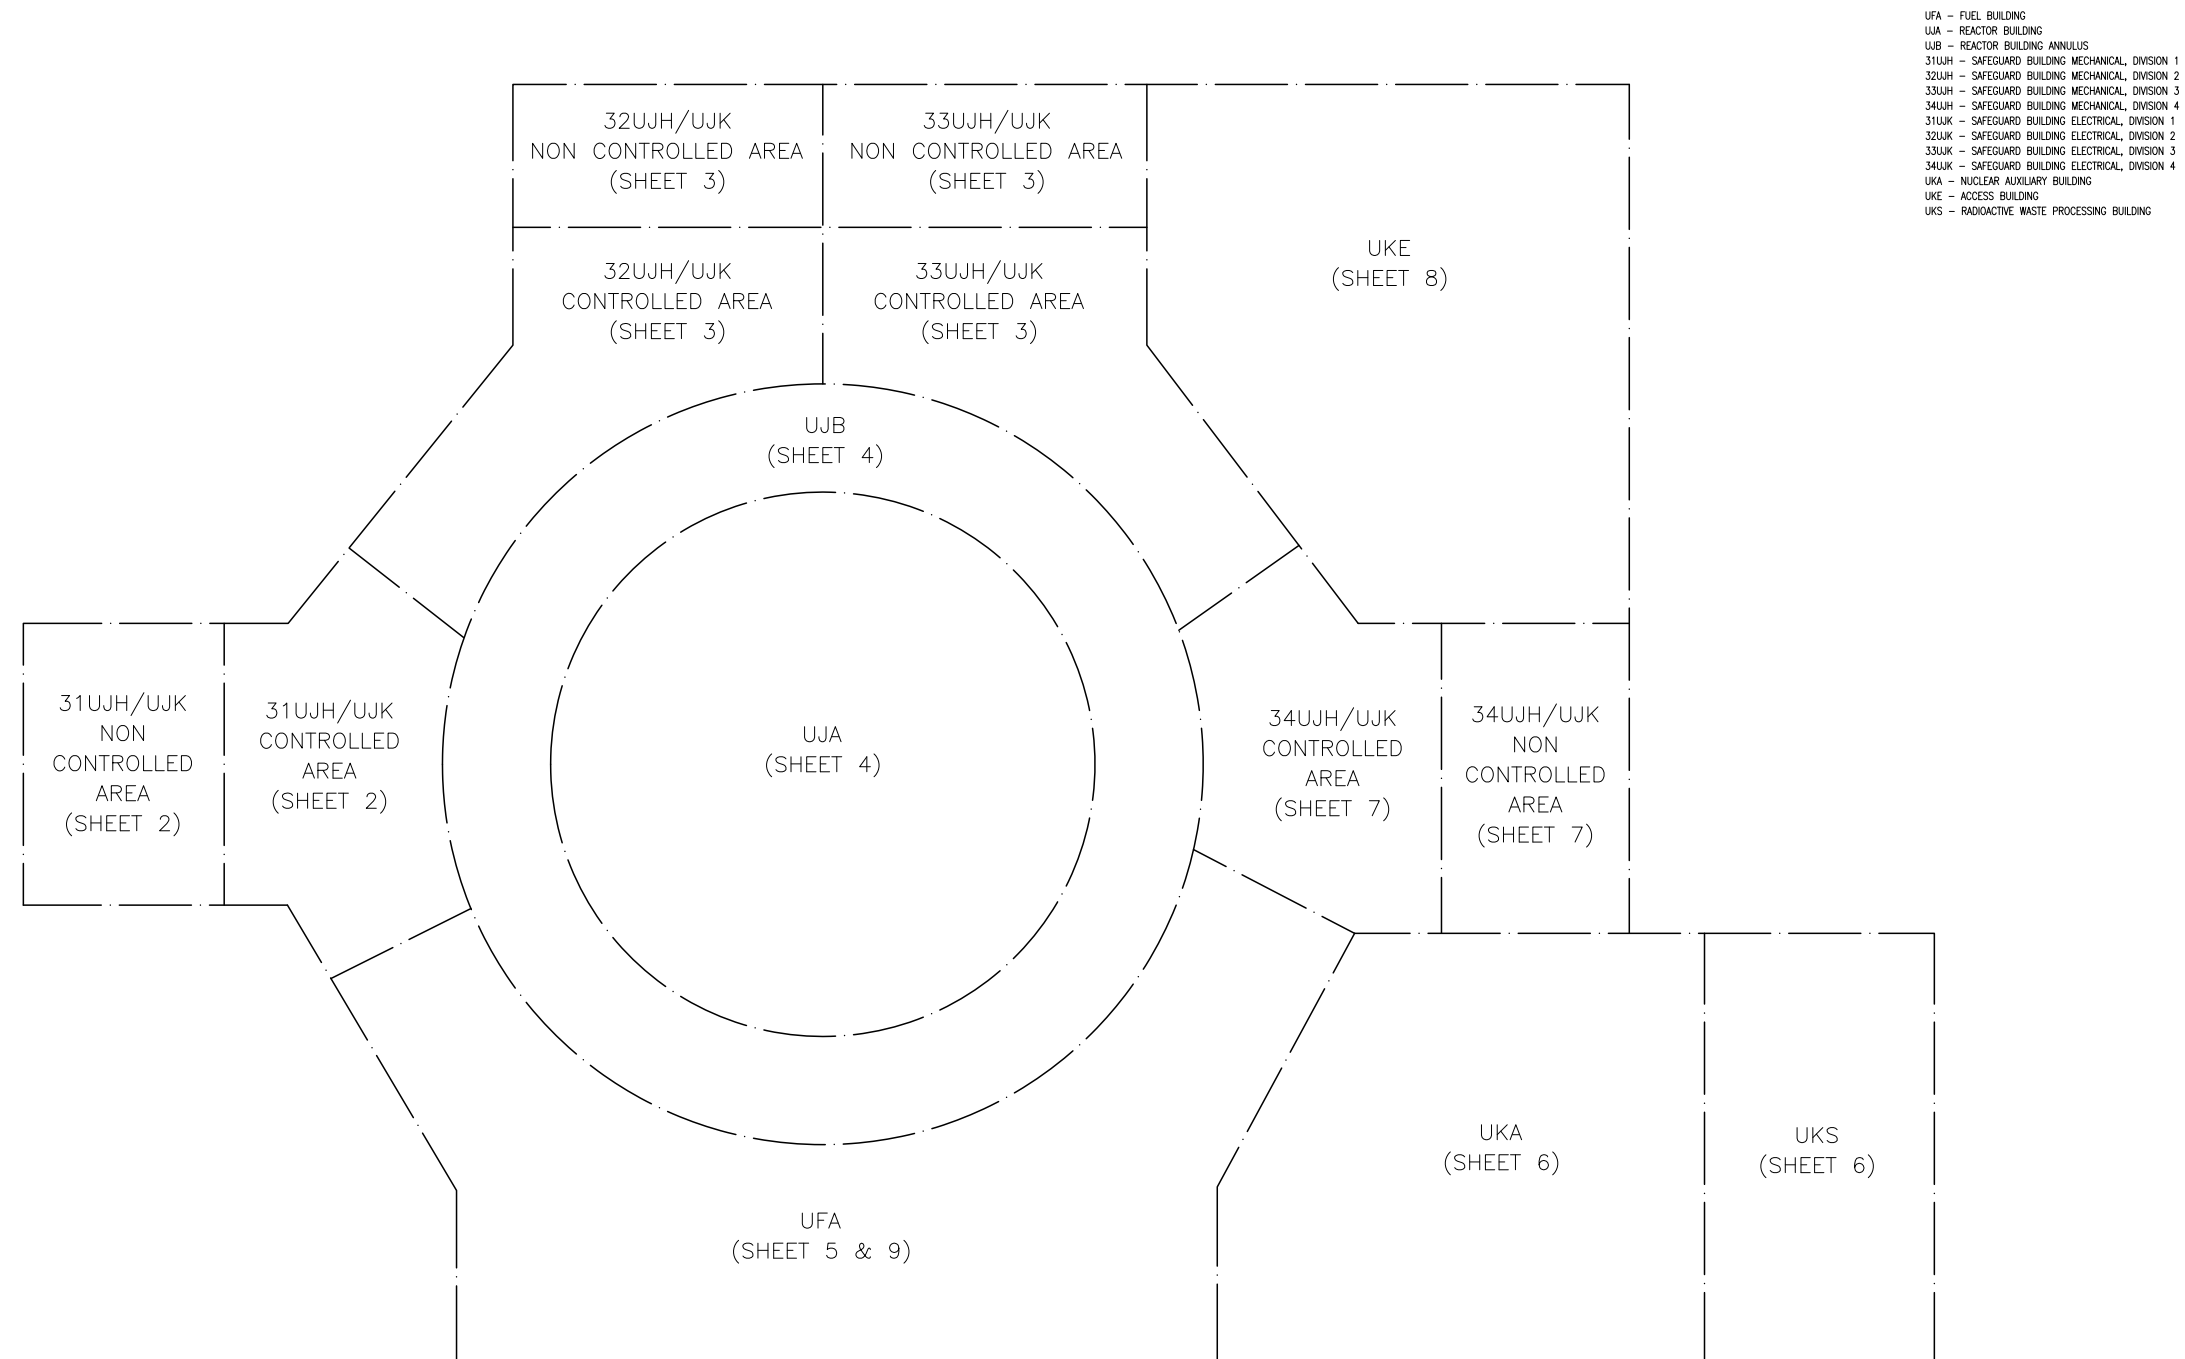

REV 005
KTX01 T2

Figure 9.3.3-1—Nuclear Island Drain and Vent System
Sheet 2 of 9

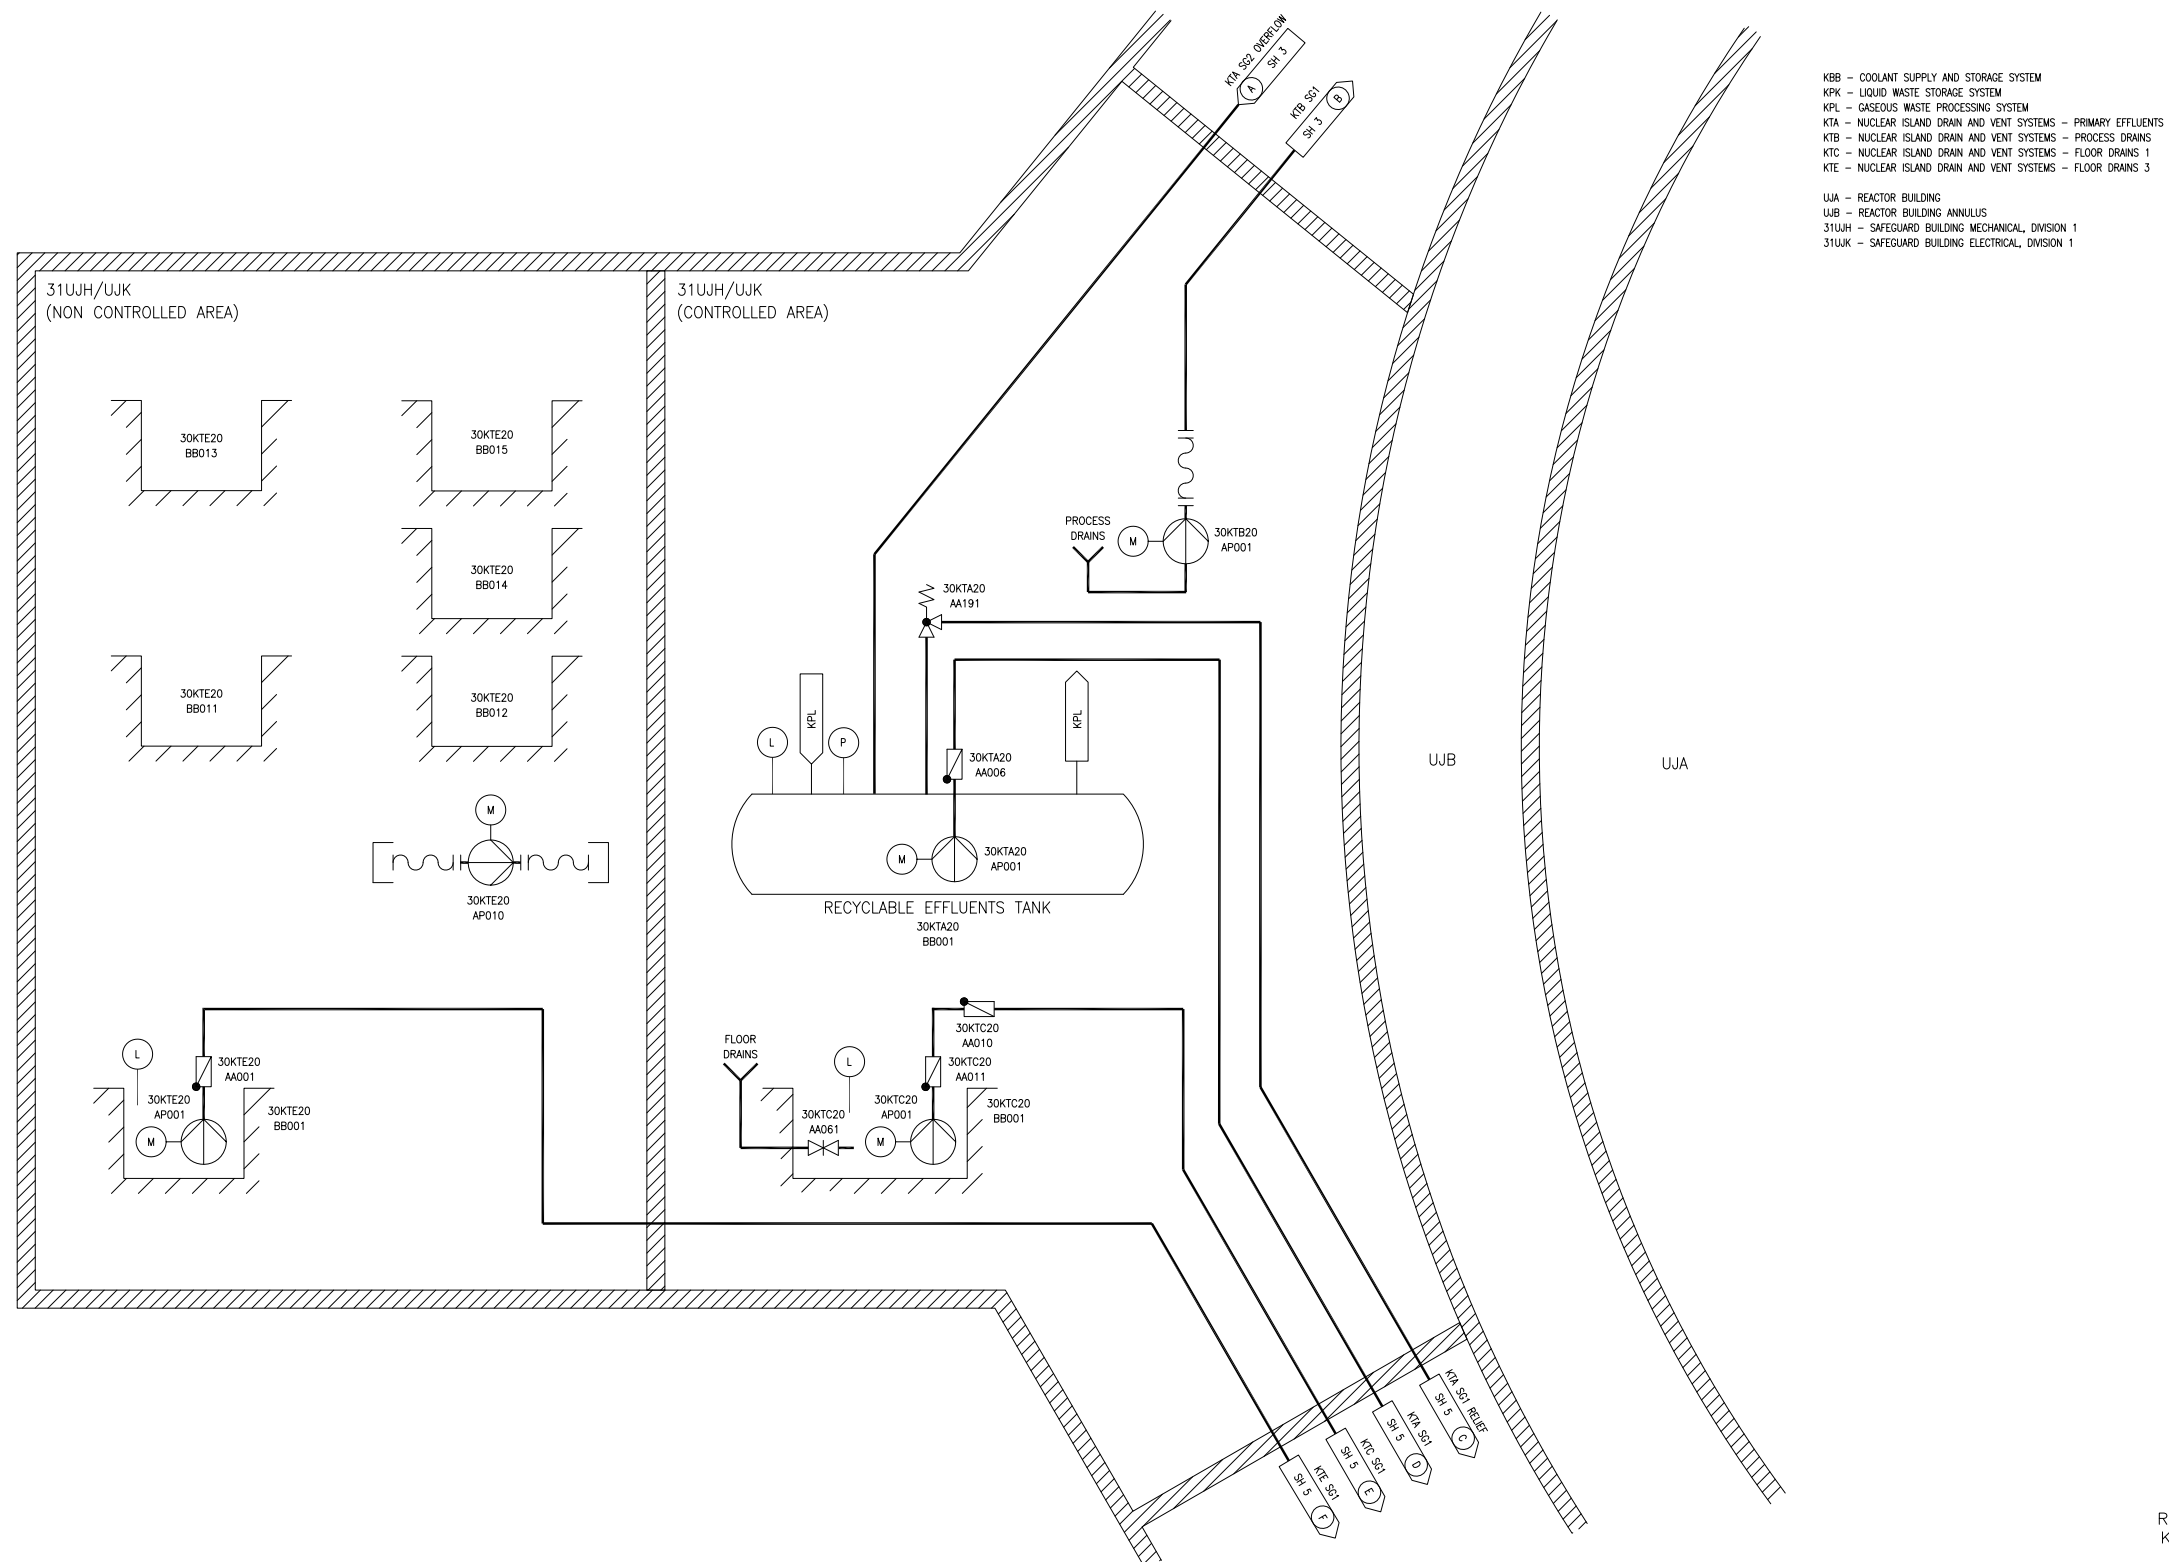


REV 002
KTX02T2

Figure 9.3.3-1—Nuclear Island Drain and Vent System
Sheet 3 of 9


KBB – COOLANT SUPPLY AND STORAGE SYSTEM
 KLC – SAFEGUARD BUILDING CONTROLLED AREA VENTILATION SYSTEM
 KPL – LIQUID WASTE STORAGE SYSTEM
 KPL – GASEOUS WASTE PROCESSING SYSTEM
 KTA – NUCLEAR ISLAND DRAIN AND VENT SYSTEMS – PRIMARY EFFLUENTS
 KTB – NUCLEAR ISLAND DRAIN AND VENT SYSTEMS – PROCESS DRAINS
 KTC – NUCLEAR ISLAND DRAIN AND VENT SYSTEMS – FLOOR DRAINS 1
 KTE – NUCLEAR ISLAND DRAIN AND VENT SYSTEMS – FLOOR DRAINS 3

 UJA – REACTOR BUILDING
 UJB – REACTOR BUILDING ANNULUS
 32UJH – SAFEGUARD BUILDING MECHANICAL, DIVISION 2
 33UJH – SAFEGUARD BUILDING MECHANICAL, DIVISION 3
 32UJK – SAFEGUARD BUILDING ELECTRICAL, DIVISION 2
 33UJK – SAFEGUARD BUILDING ELECTRICAL, DIVISION 3

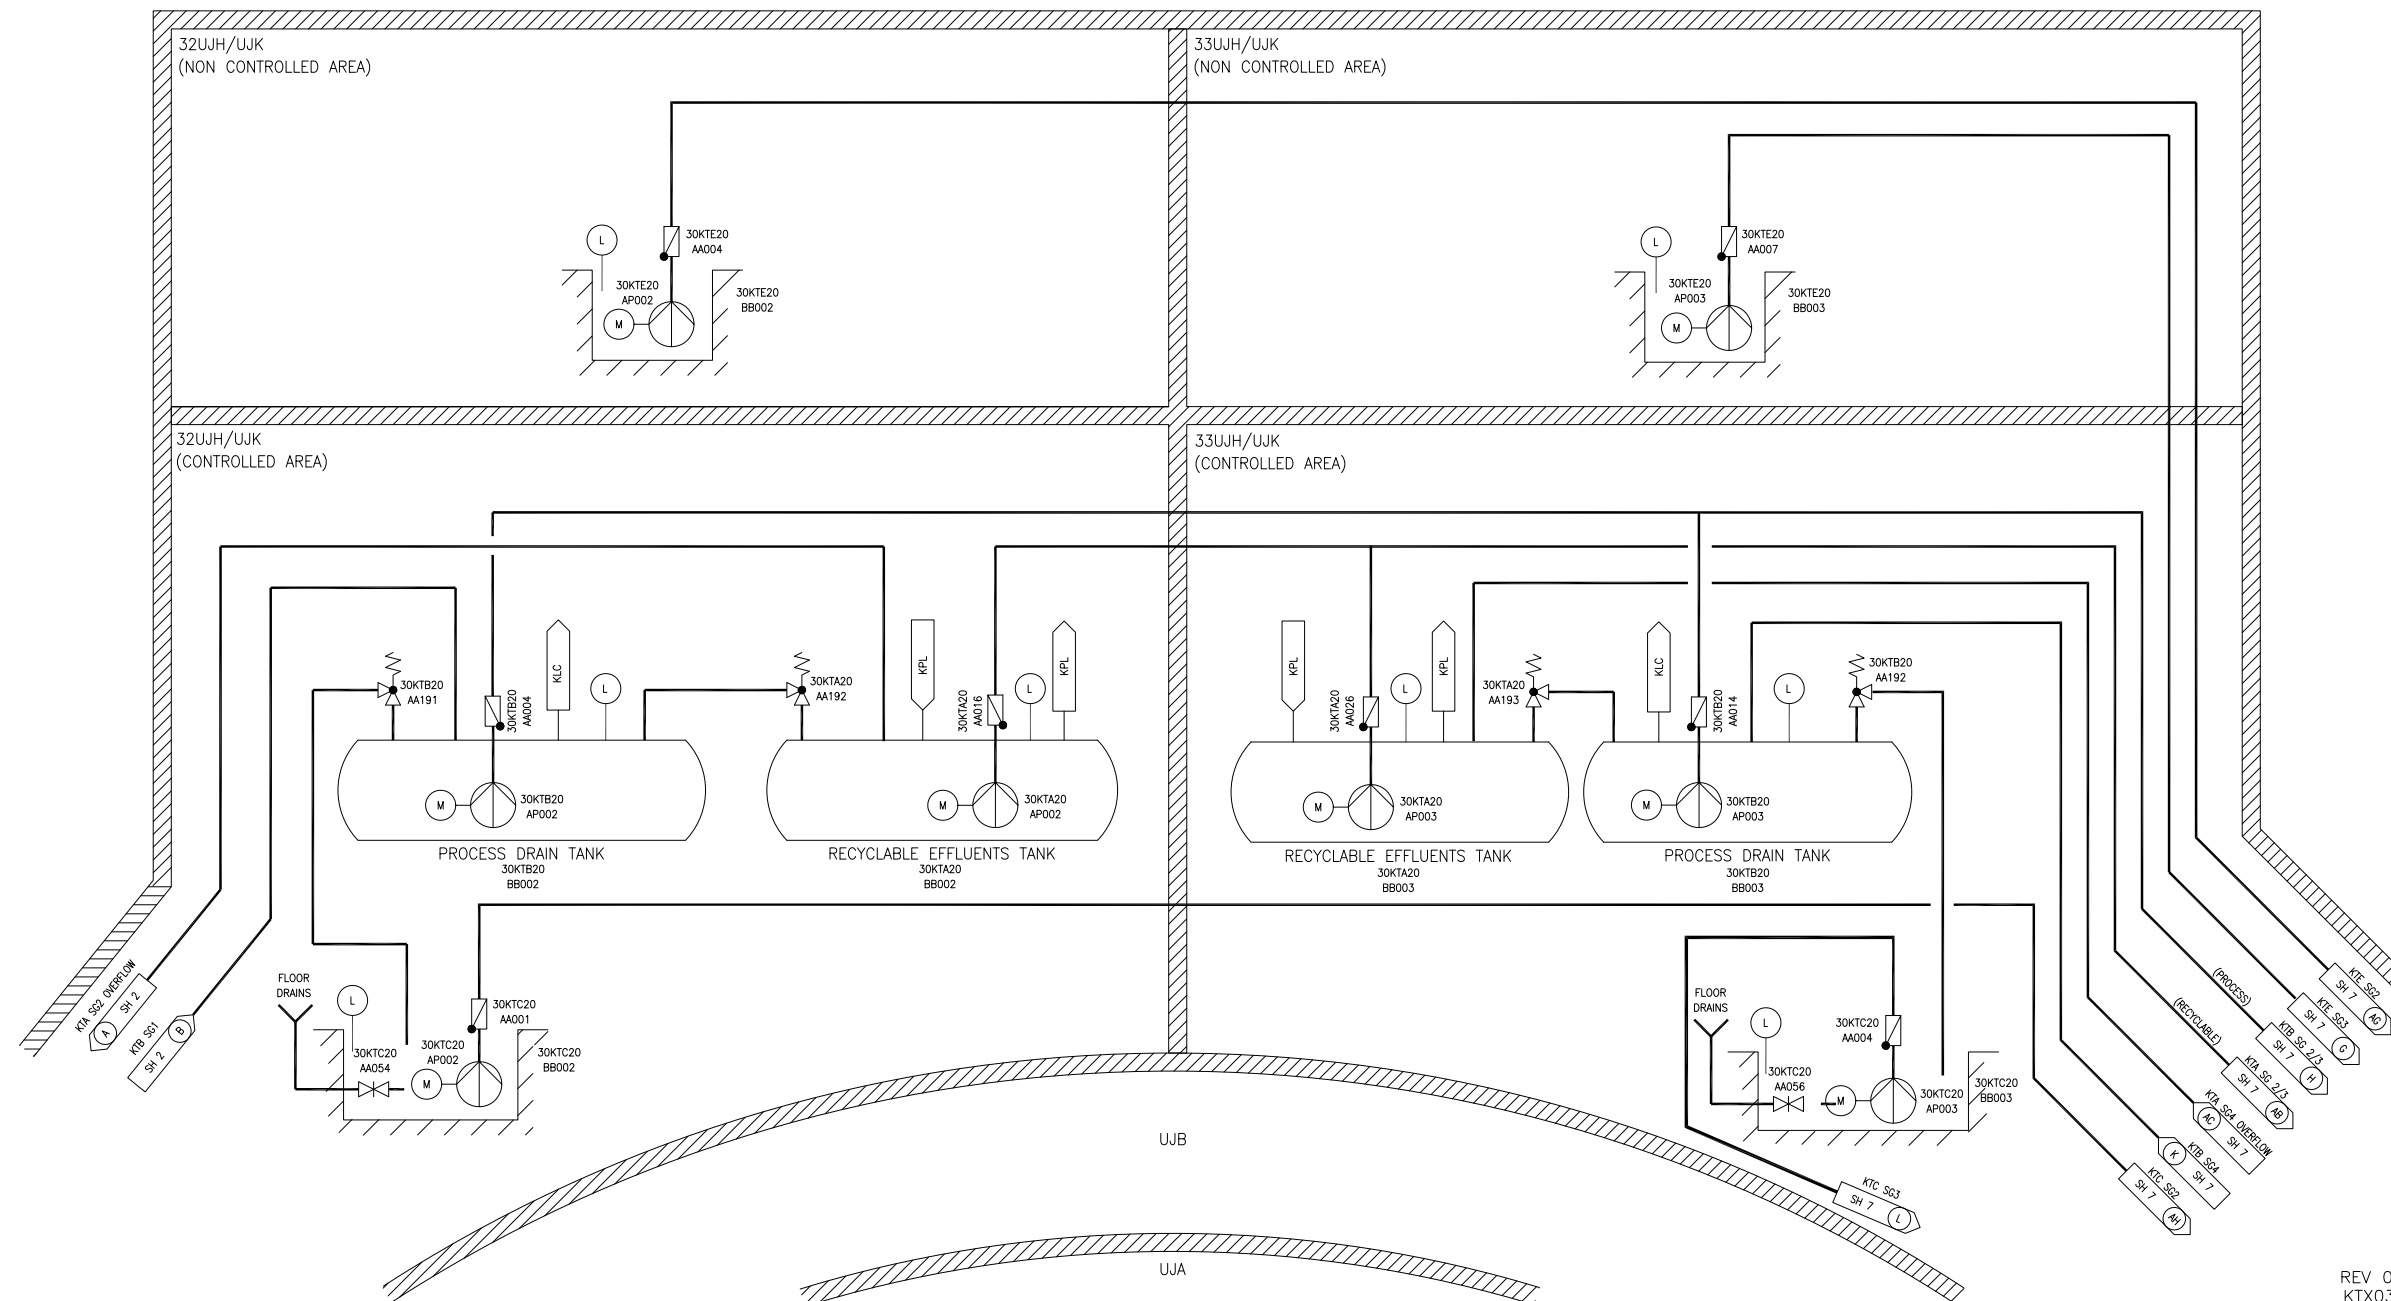


REV 002
KTX03T2

Figure 9.3.3-1—Nuclear Island Drain and Vent System
Sheet 4 of 9

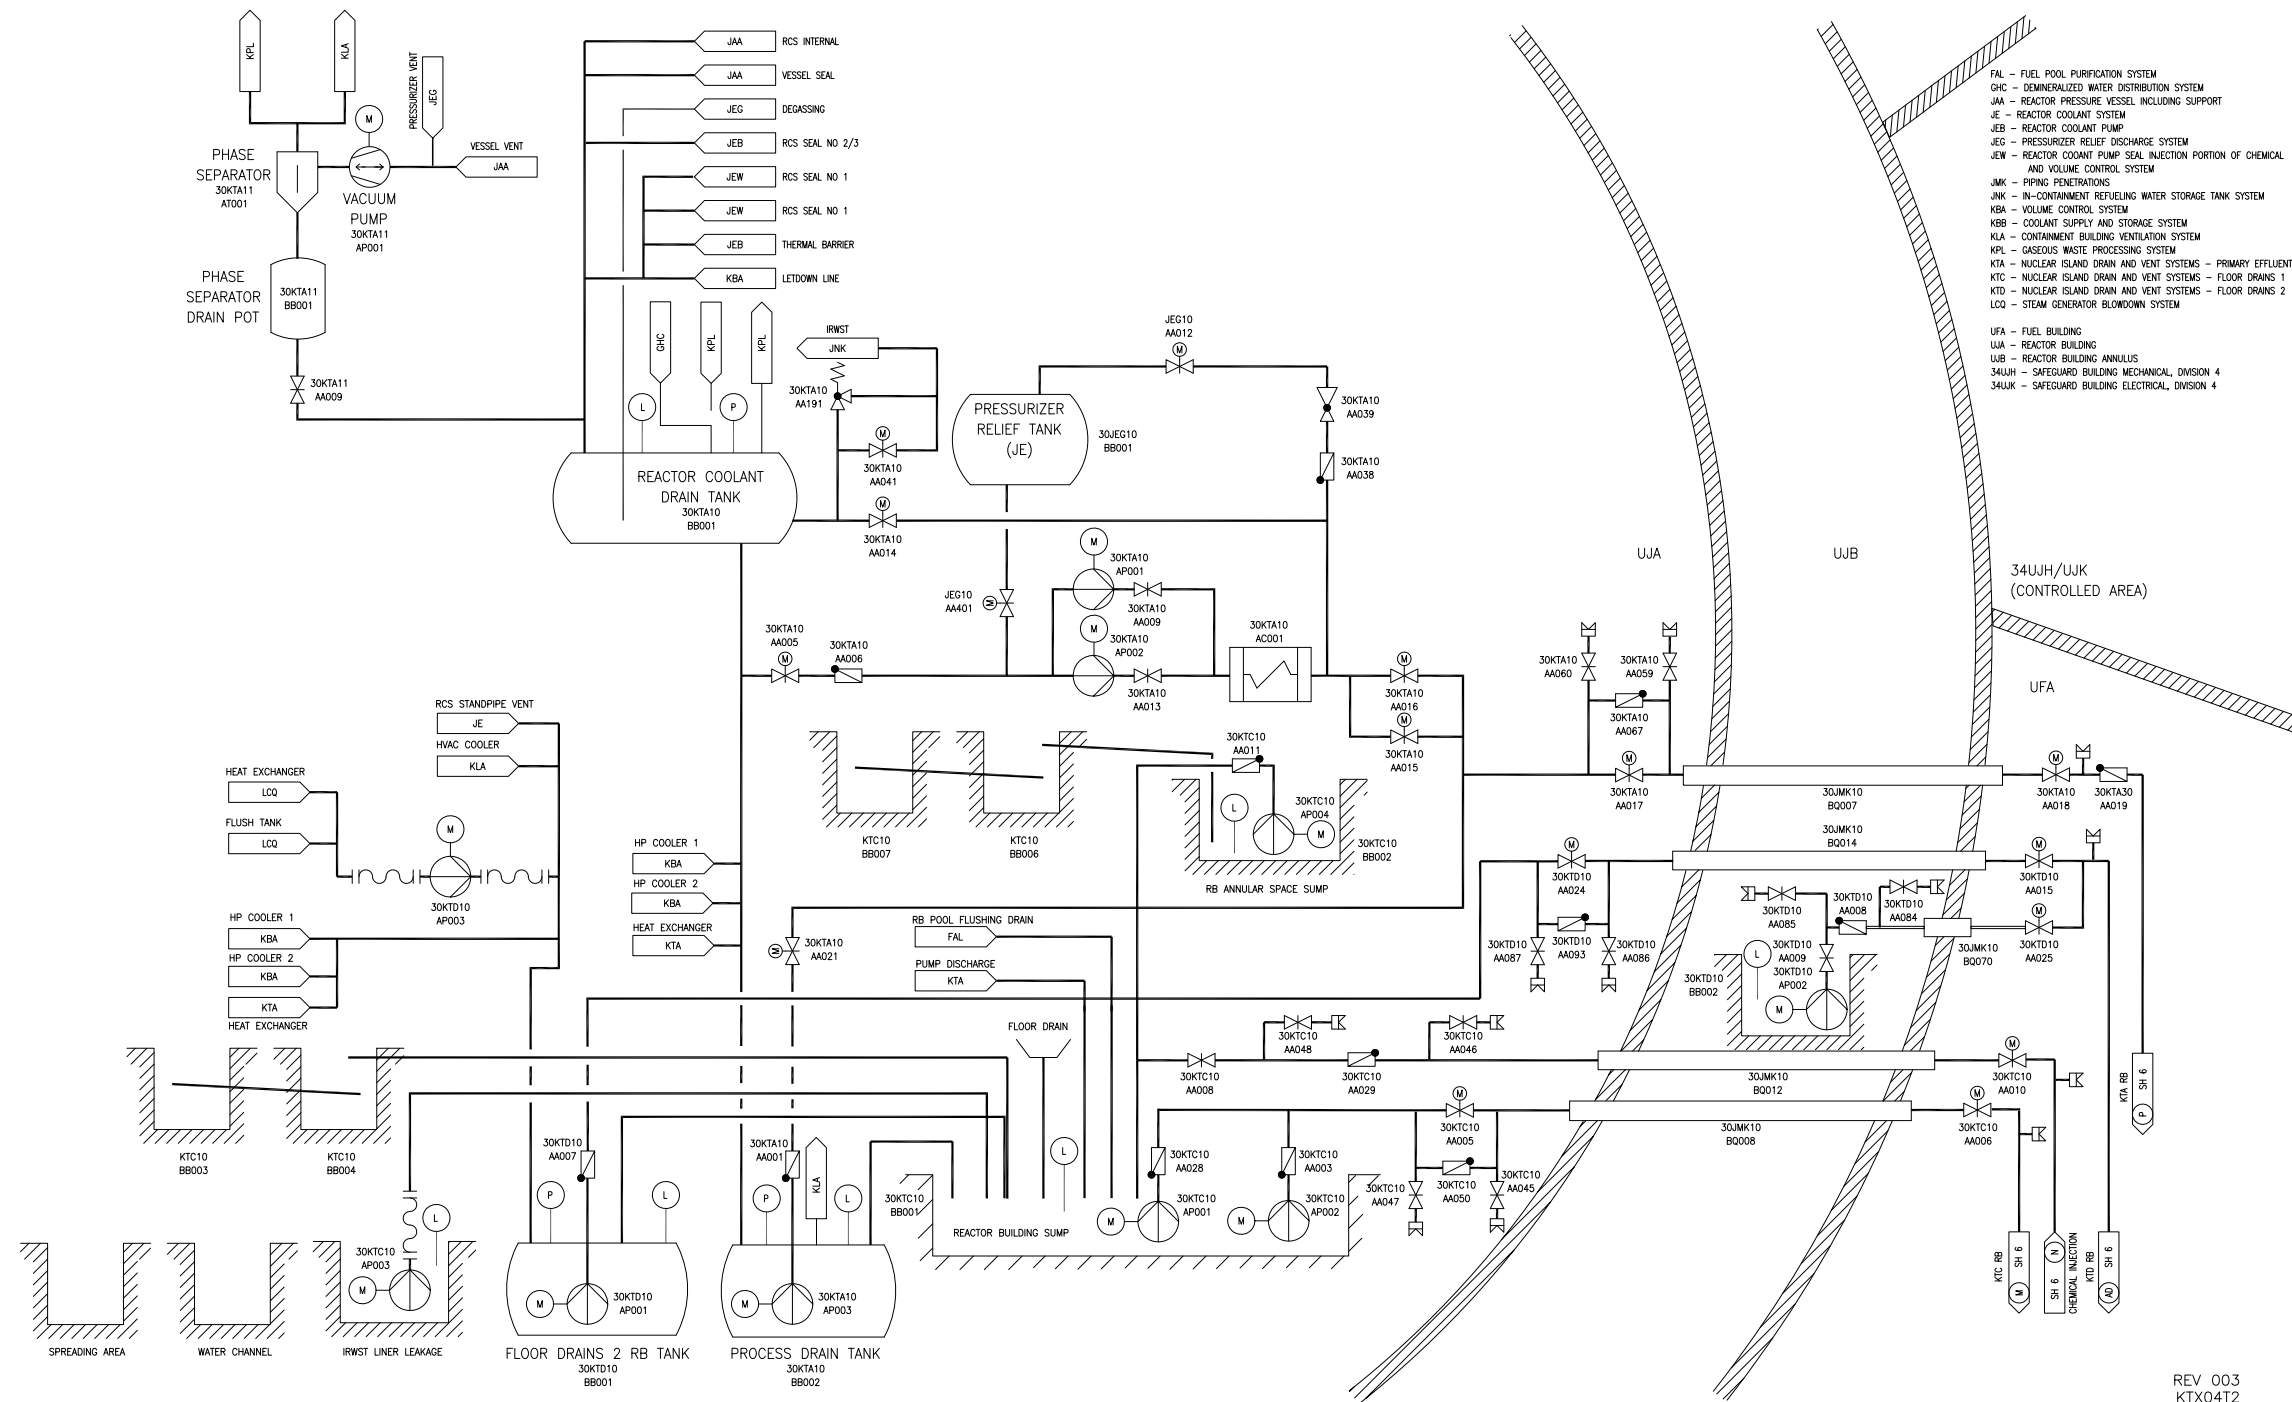

REV 003
KTX04T2

Figure 9.3.3-1—Nuclear Island Drain and Vent System
Sheet 5 of 9

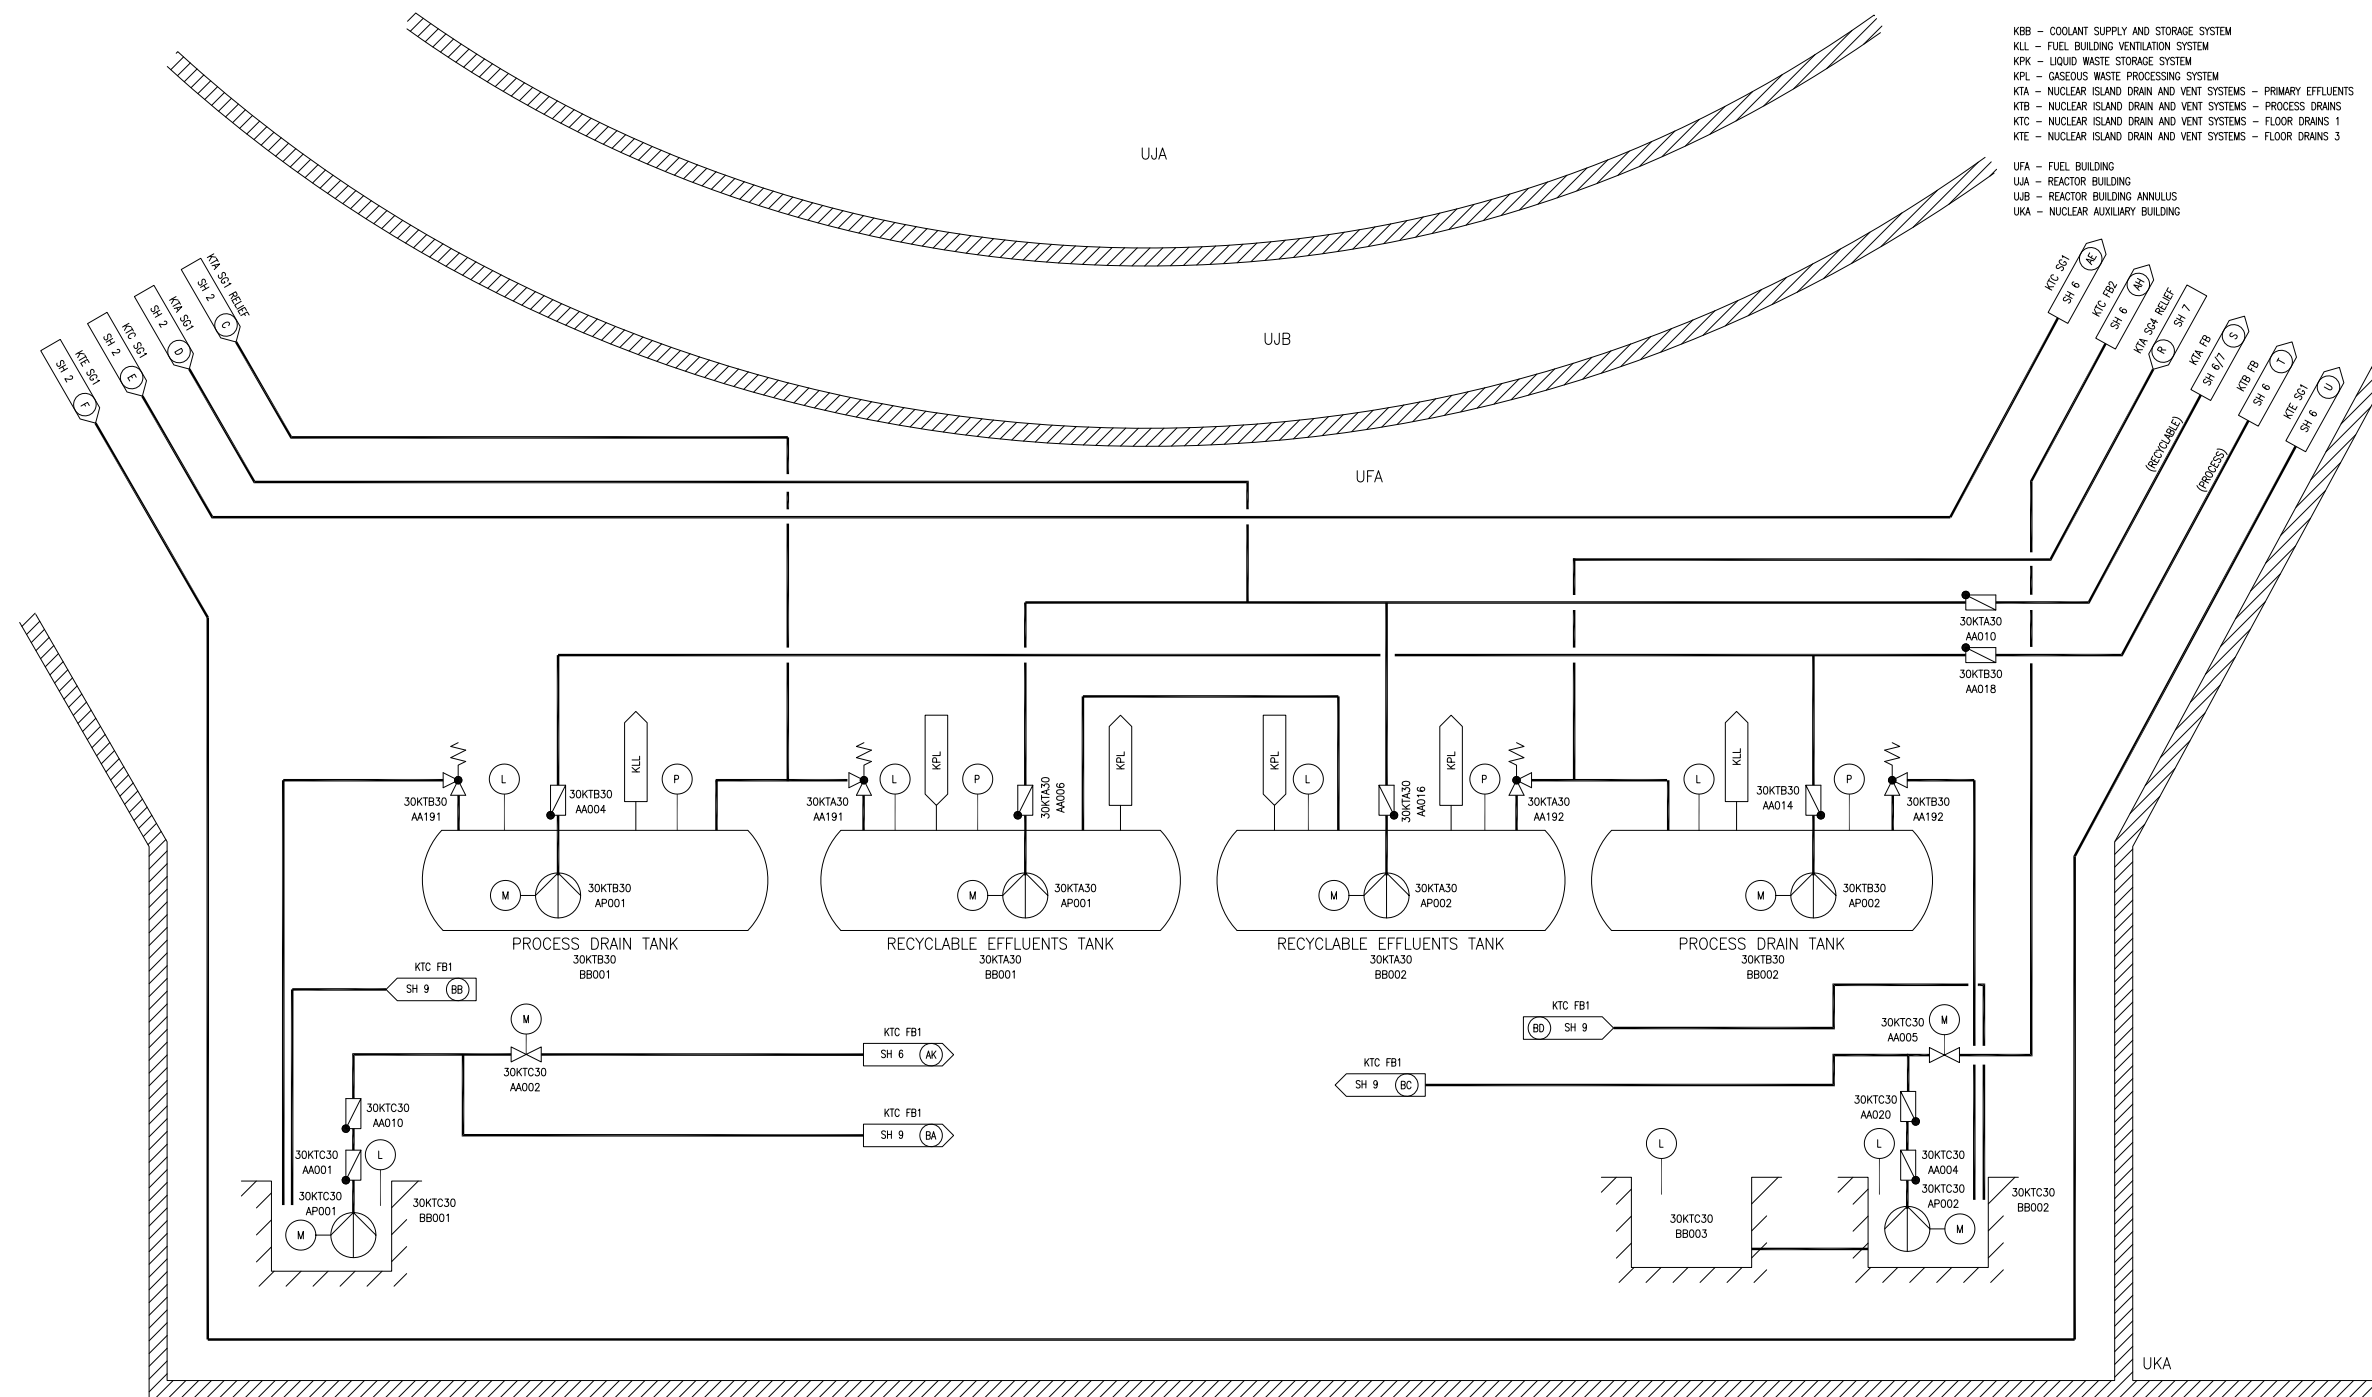

REV 005
KTX05 T2

Figure 9.3.3-1—Nuclear Island Drain and Vent System
Sheet 6 of 9


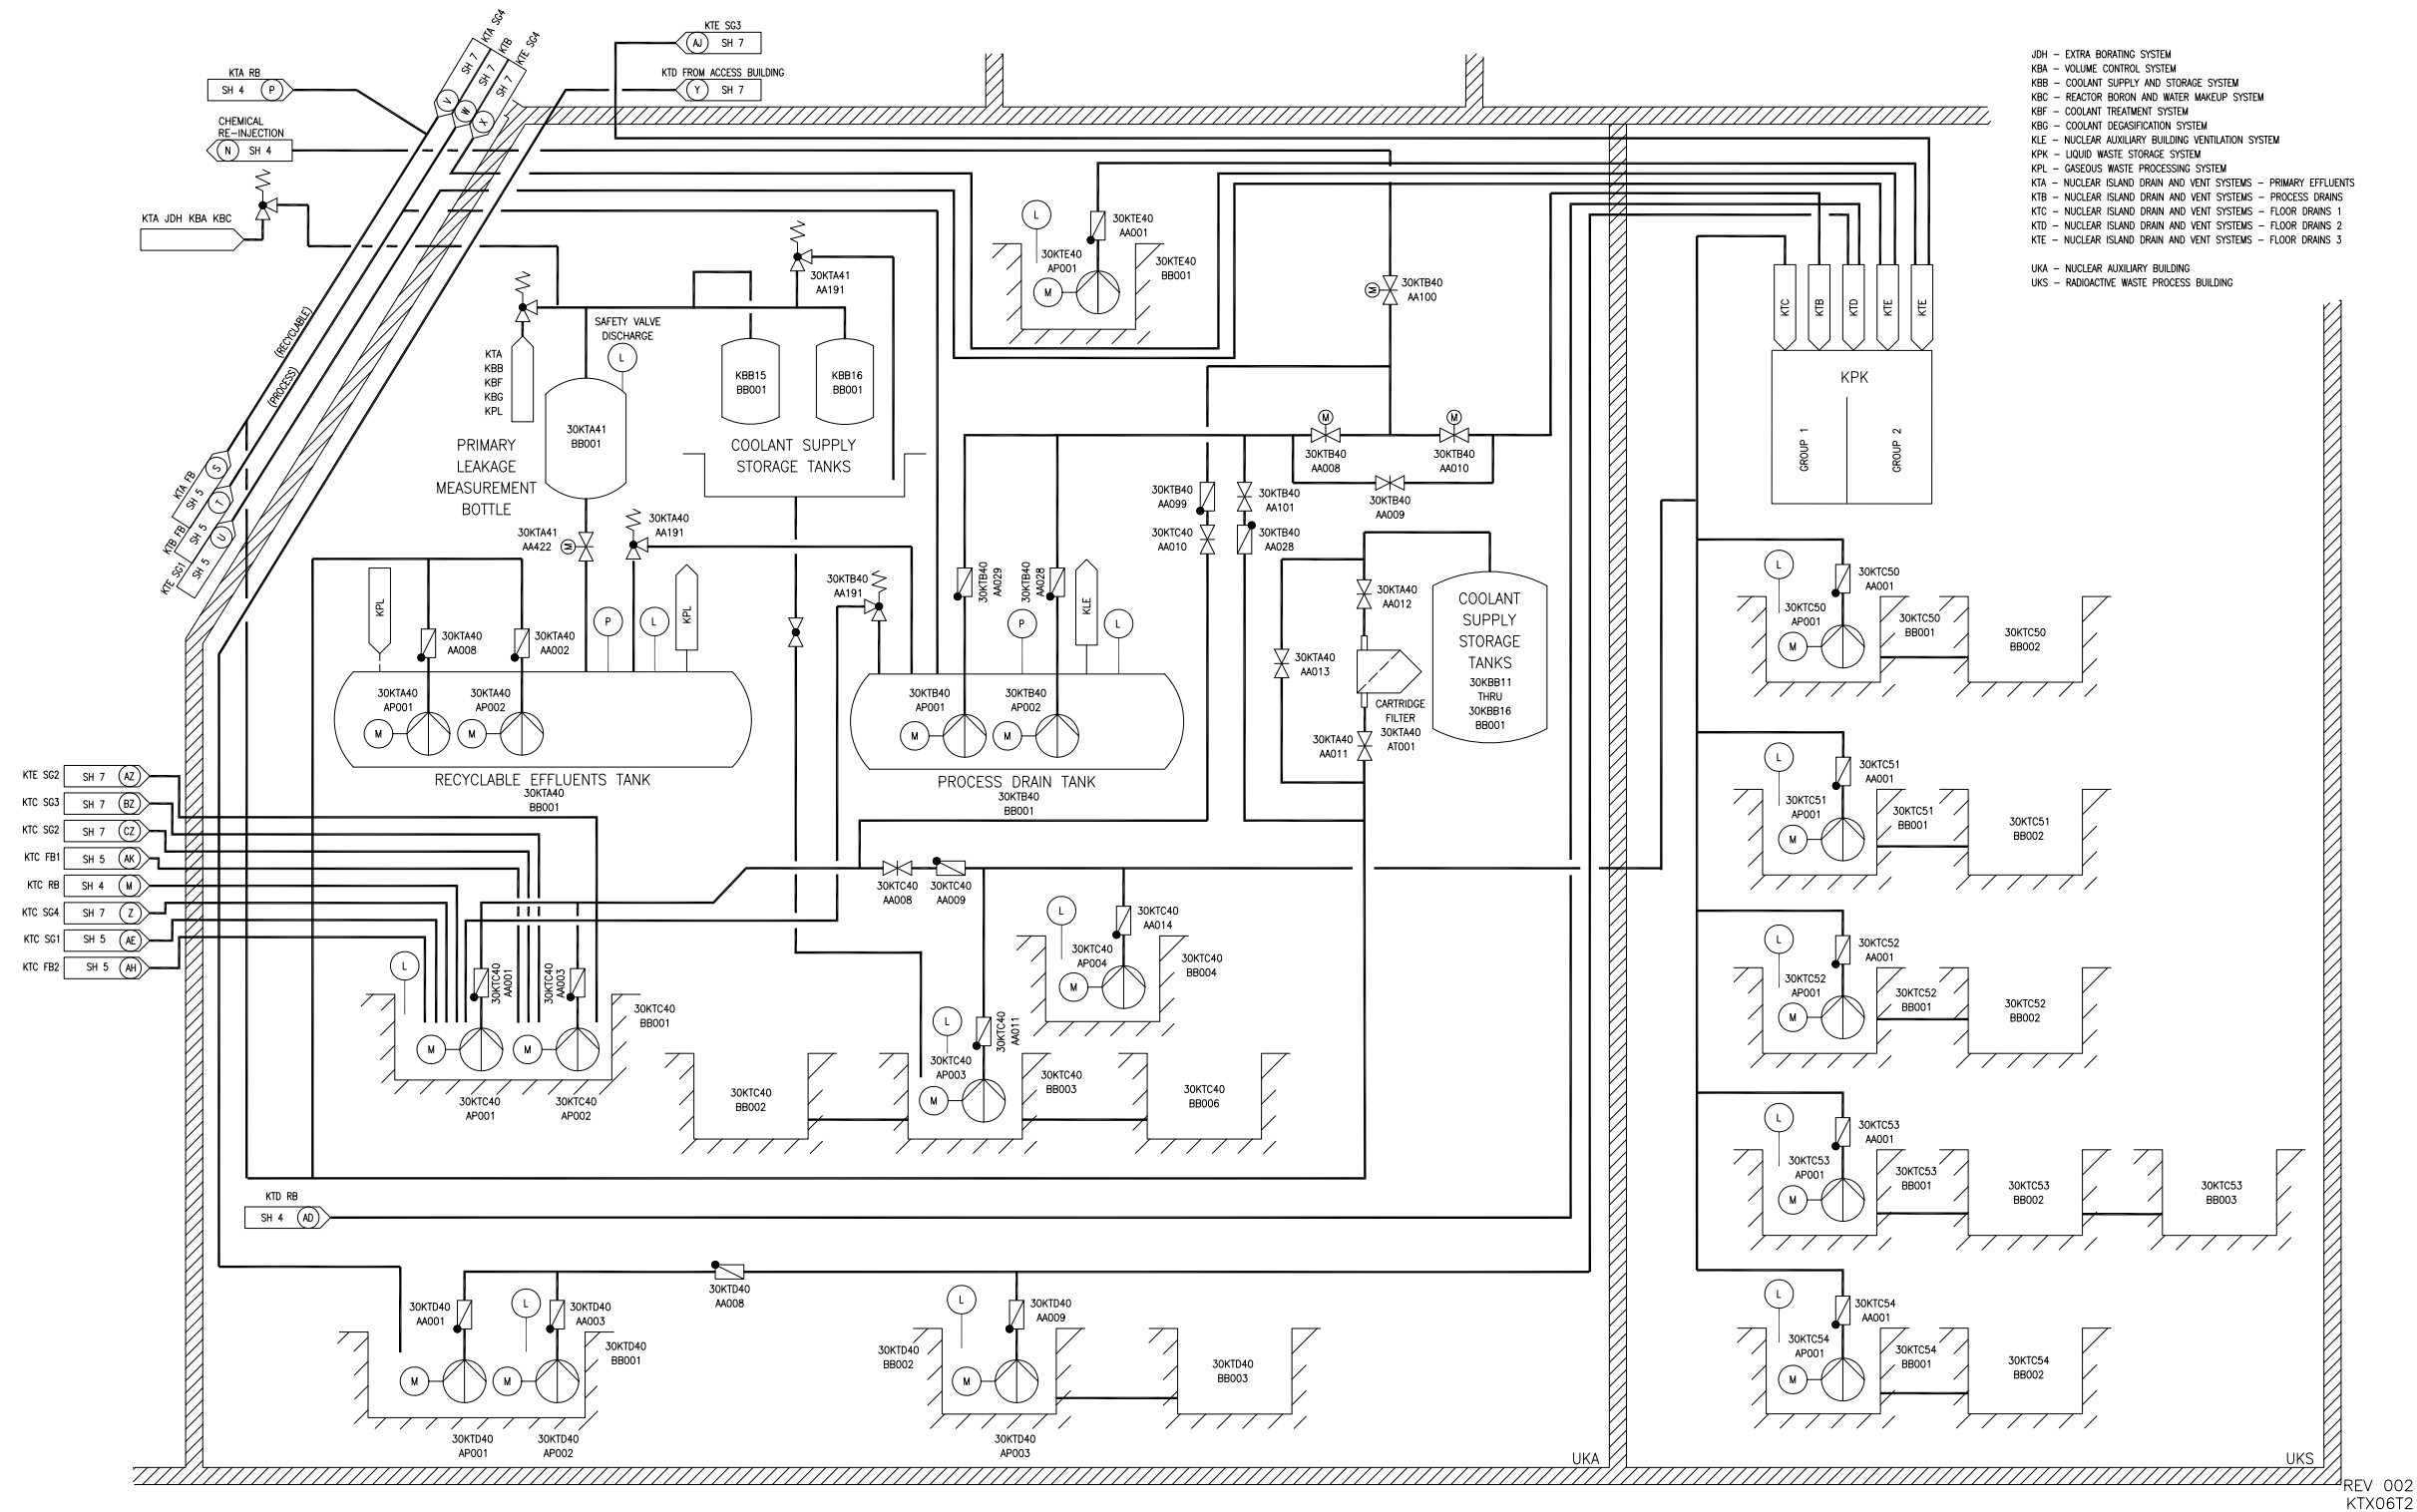


Figure 9.3.3-1—Nuclear Island Drain and Vent System
Sheet 7 of 9

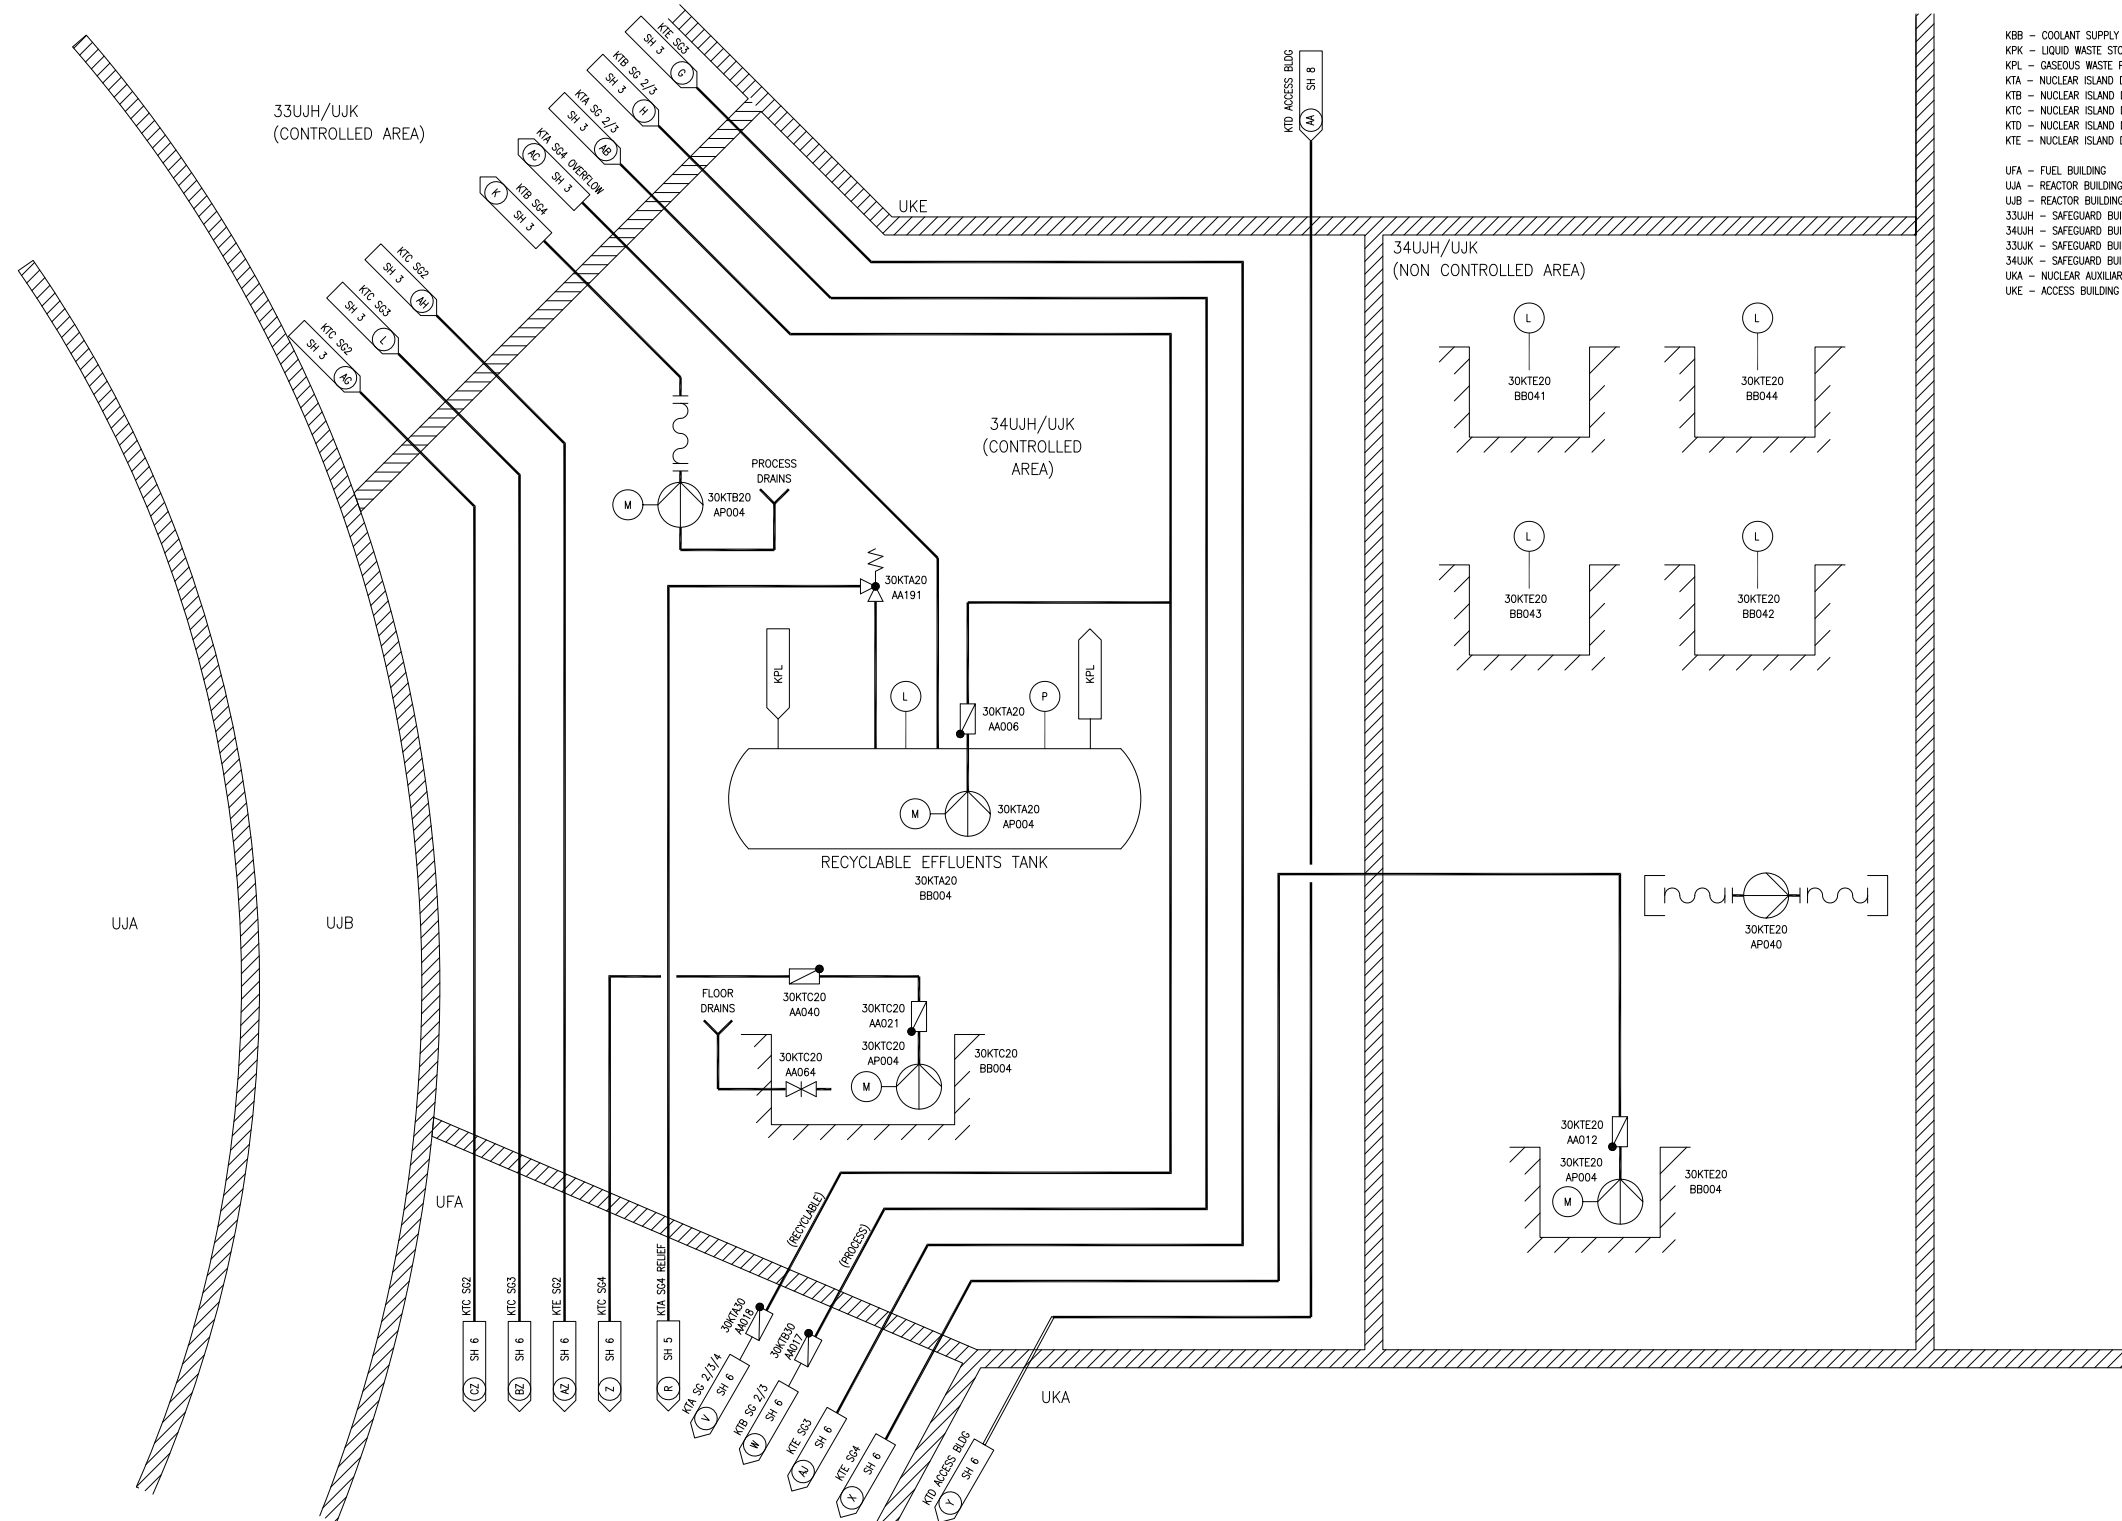


- KBB - COOLANT SUPPLY AND STORAGE SYSTEM
- KPL - LIQUID WASTE STORAGE SYSTEM
- KFL - GASEOUS WASTE PROCESSING SYSTEM
- KTA - NUCLEAR ISLAND DRAIN AND VENT SYSTEMS - PRIMARY EFFLUENTS
- KTB - NUCLEAR ISLAND DRAIN AND VENT SYSTEMS - PROCESS DRAINS
- KTC - NUCLEAR ISLAND DRAIN AND VENT SYSTEMS - FLOOR DRAINS 1
- KTD - NUCLEAR ISLAND DRAIN AND VENT SYSTEMS - FLOOR DRAINS 2
- KTE - NUCLEAR ISLAND DRAIN AND VENT SYSTEMS - FLOOR DRAINS 3

- UFA - FUEL BUILDING
- UJA - REACTOR BUILDING
- UJB - REACTOR BUILDING ANNULUS
- 33UJH - SAFEGUARD BUILDING MECHANICAL, DIVISION 3
- 34UJH - SAFEGUARD BUILDING MECHANICAL, DIVISION 3
- 33LJK - SAFEGUARD BUILDING ELECTRICAL, DIVISION 4
- 34LJK - SAFEGUARD BUILDING ELECTRICAL, DIVISION 4
- UKA - NUCLEAR AUXILIARY BUILDING
- UKE - ACCESS BUILDING


REV 005
KTX07T2

Figure 9.3.3-1—Nuclear Island Drain and Vent System
Sheet 8 of 9

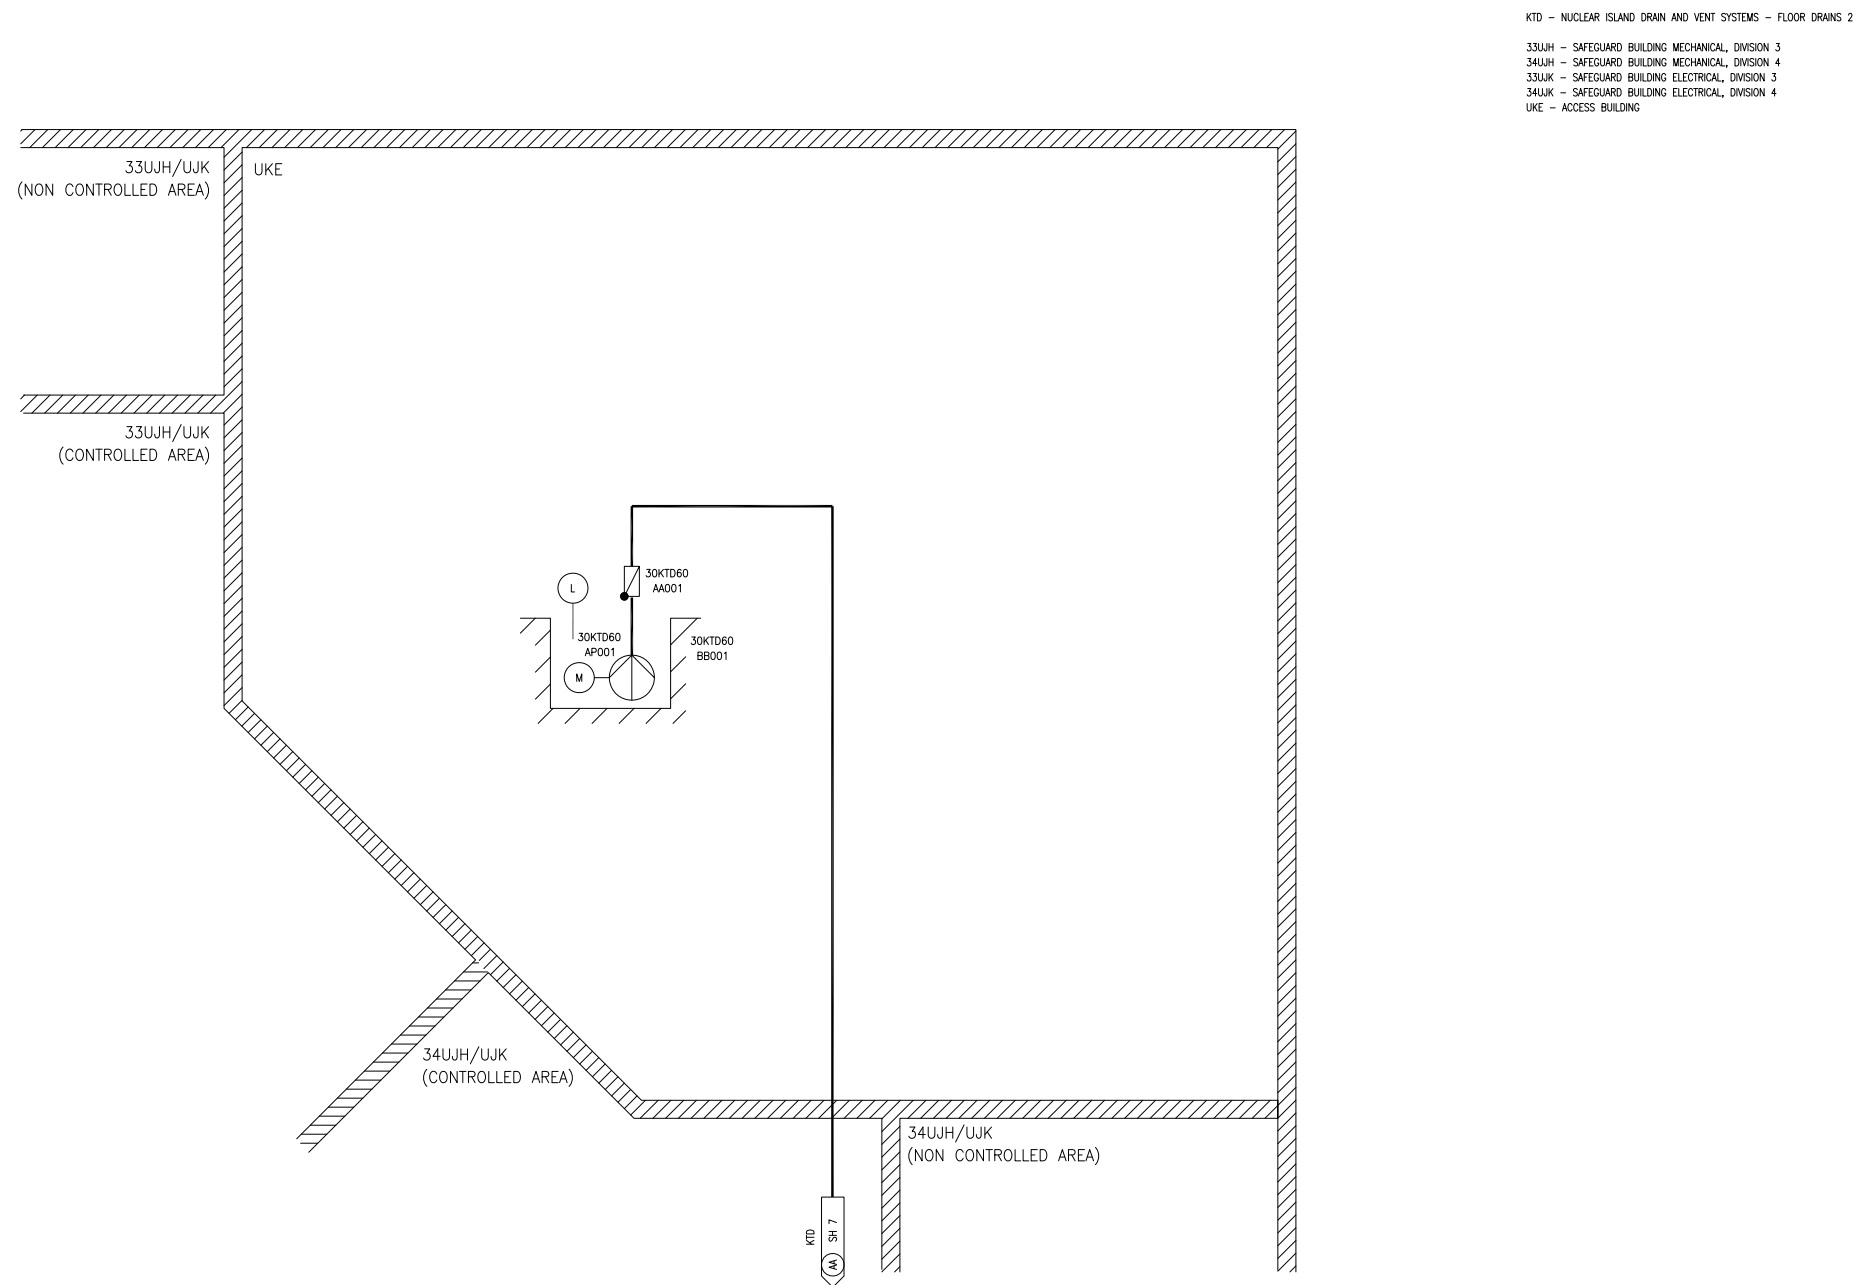

REV 002
KTX08T2

Figure 9.3.3-1—Nuclear Island Drain and Vent System
Sheet 9 of 9

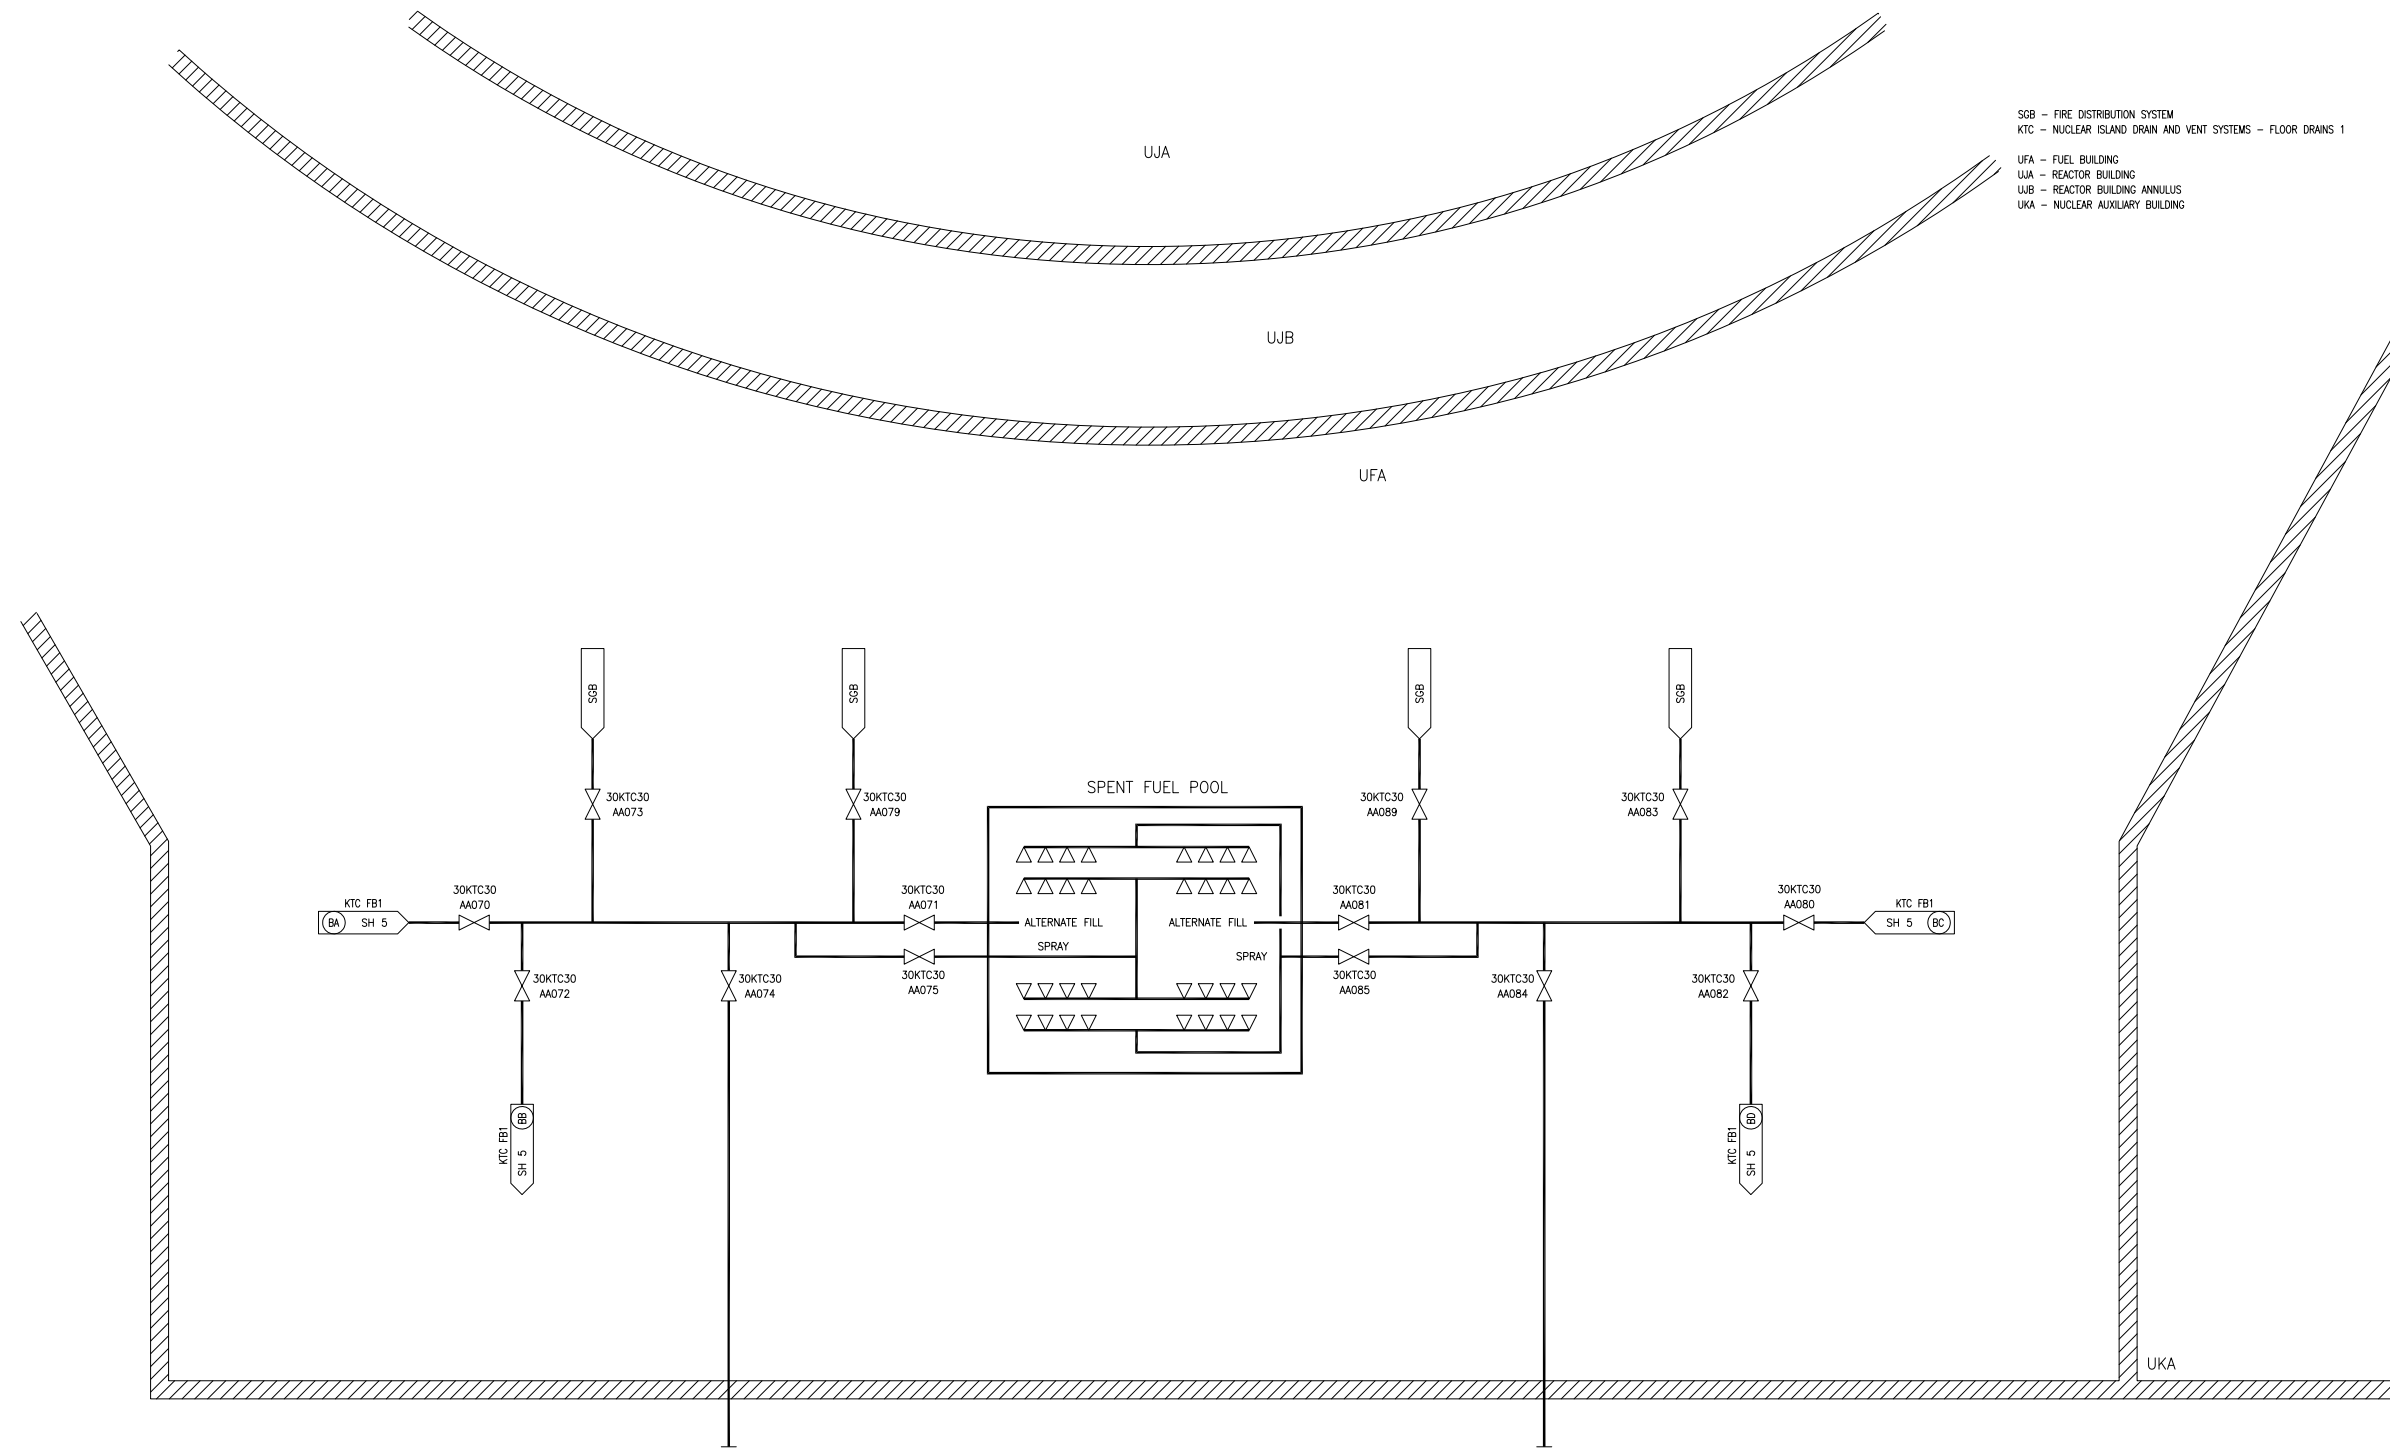

KTX09 T2