

Figure 1.3-1 – Production Building Subfloor Plans Preliminary Arrangement

Security-Related Information – Withhold Under 10 CFR 2.390

Figure 1.3-2 – Production Building Floor Plans Preliminary Arrangement

Security-Related Information – Withhold Under 10 CFR 2.390

Figure 1.3-3 – Production Building Sections Preliminary Arrangement

Security-Related Information – Withhold Under 10 CFR 2.390

Figure 1.3-4 – SHINE Facility Site Layout


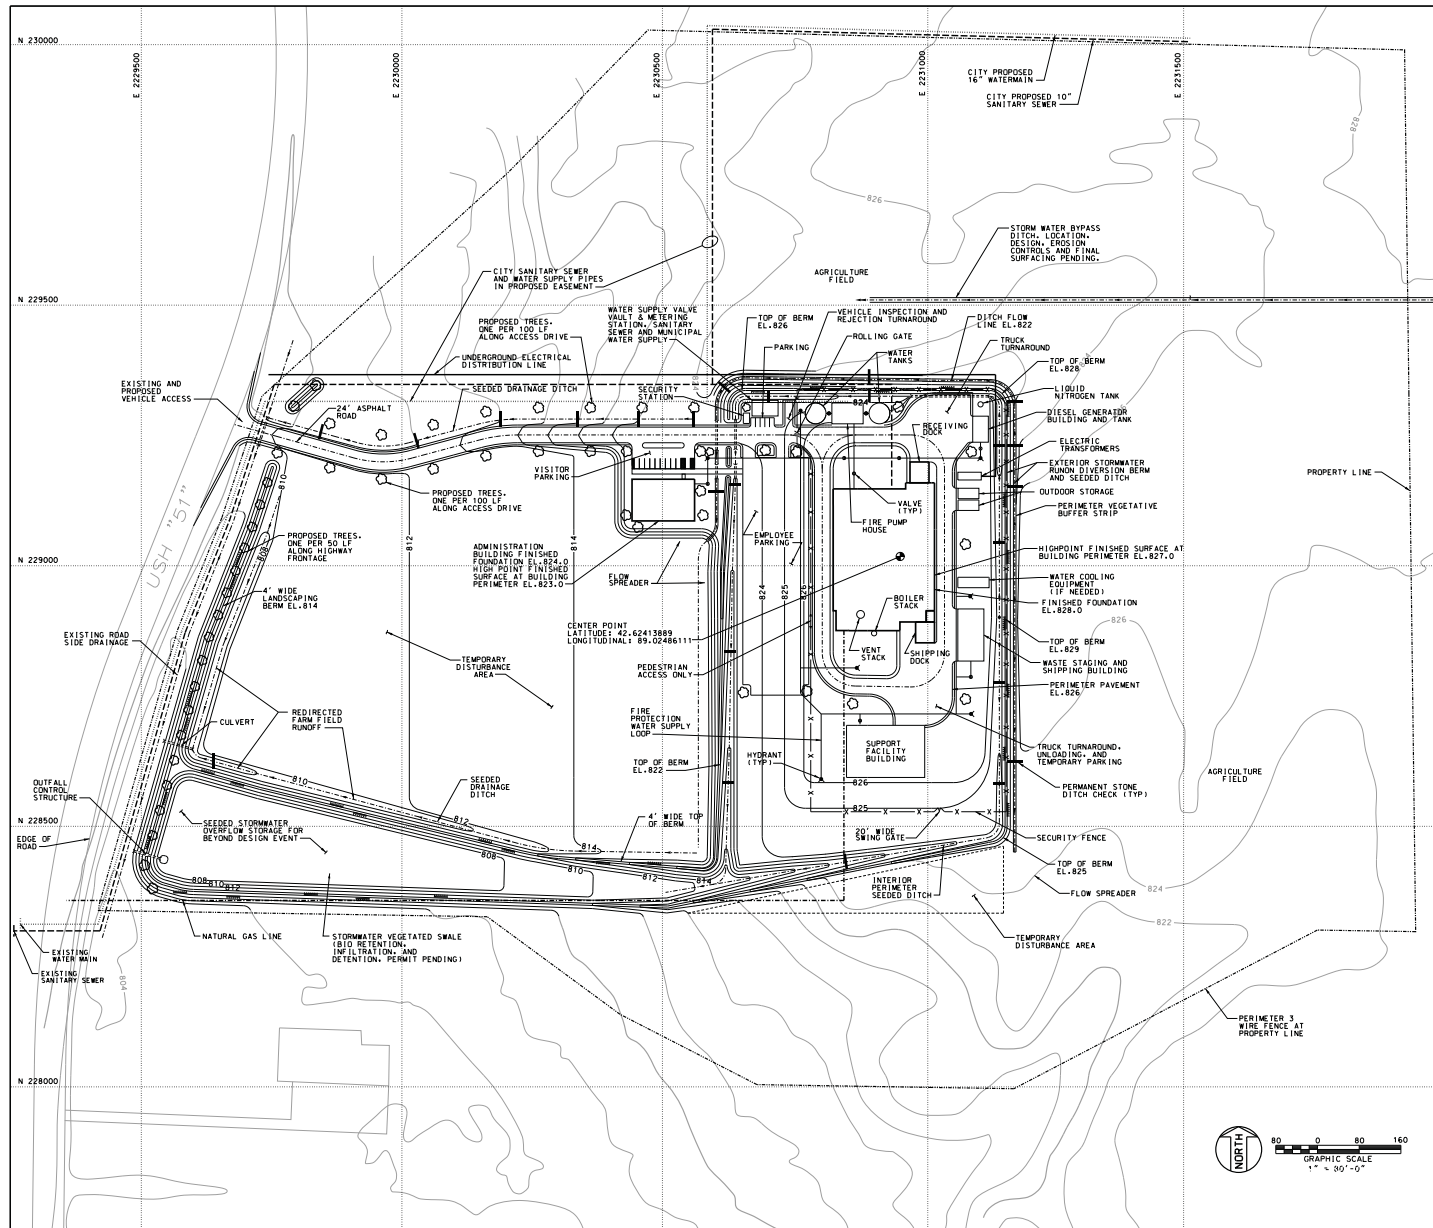


Figure 1.3-5 – RCA Boundaries

Security-Related Information – Withhold Under 10 CFR 2.390

Figure 1.3-6 – Legend for Process Flow Diagrams
(Sheet 1 of 2)

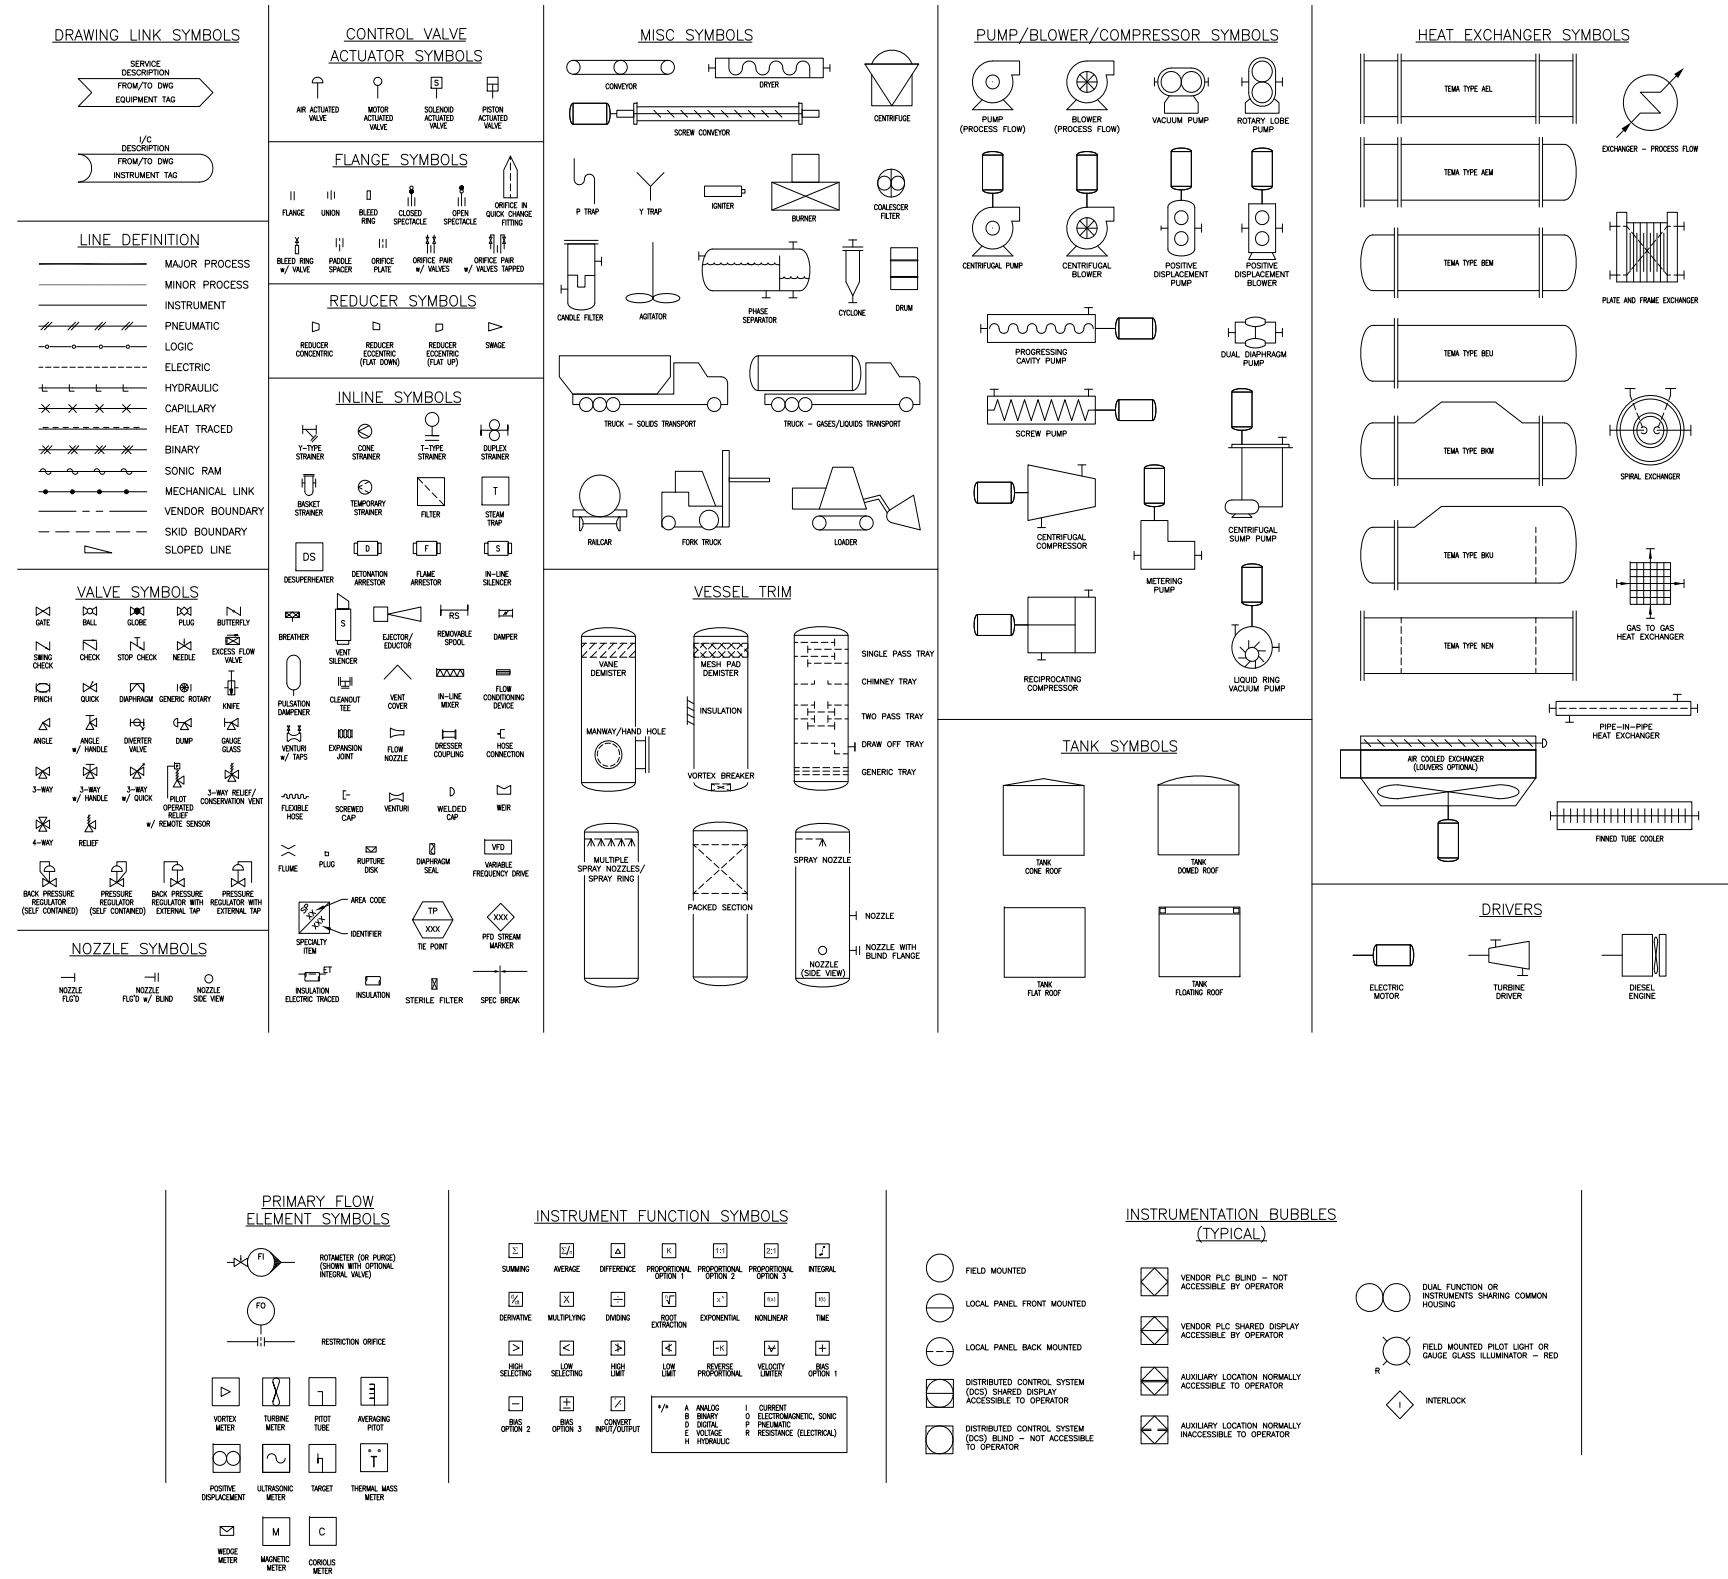

DRAWING SCALE
NTS

