


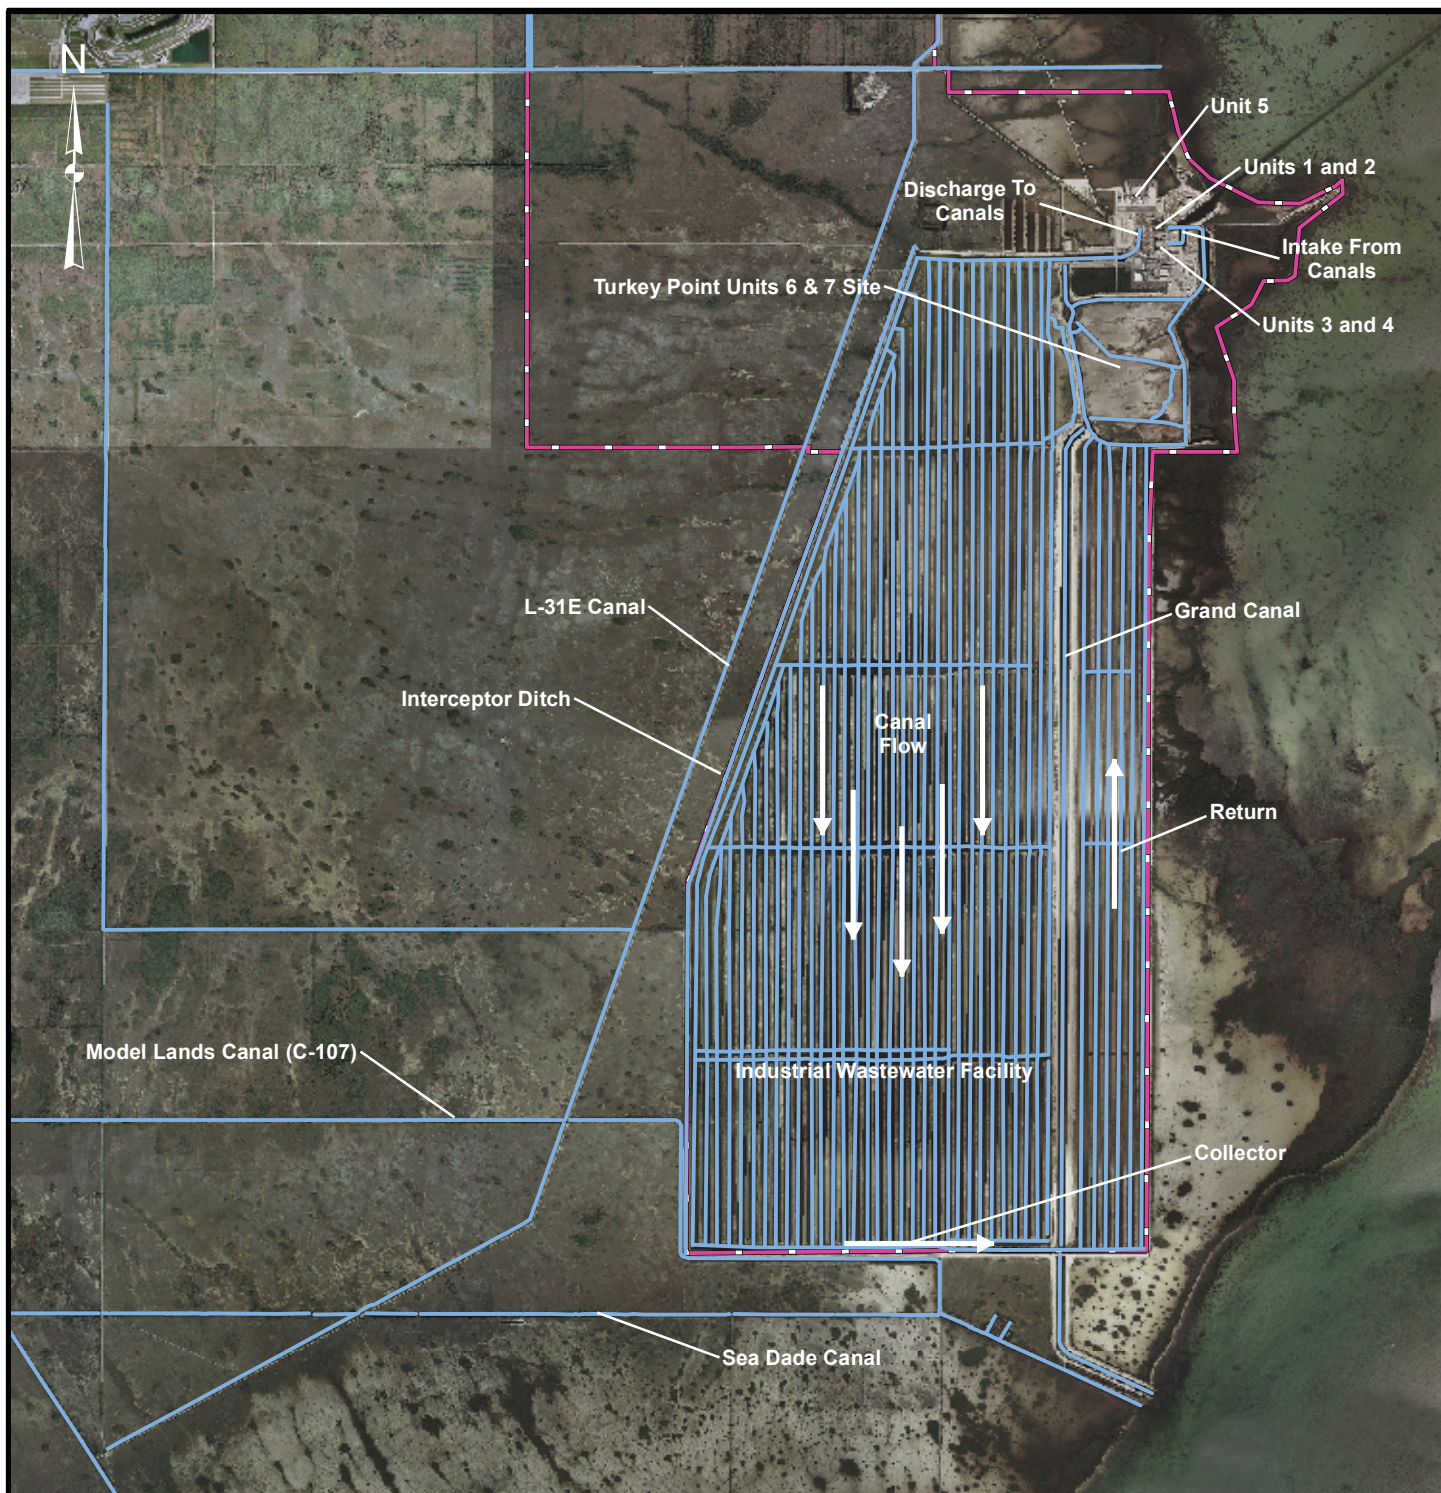

LEGEND

- Canals
- Turkey Point Plant Property

REFERENCES

1. Imagery, Miami-Dade County, 2007.

PROJECT	TURKEY POINT UNITS 6 & 7 PROJECT	
TITLE	TURKEY POINT COOLING CANALS/ INDUSTRIAL WASTEWATER FACILITY	
	FILE No.	08387584B021
	REV.	0
	PLOT DATE	6/11/2009
		FIGURE 3.3.4-3