


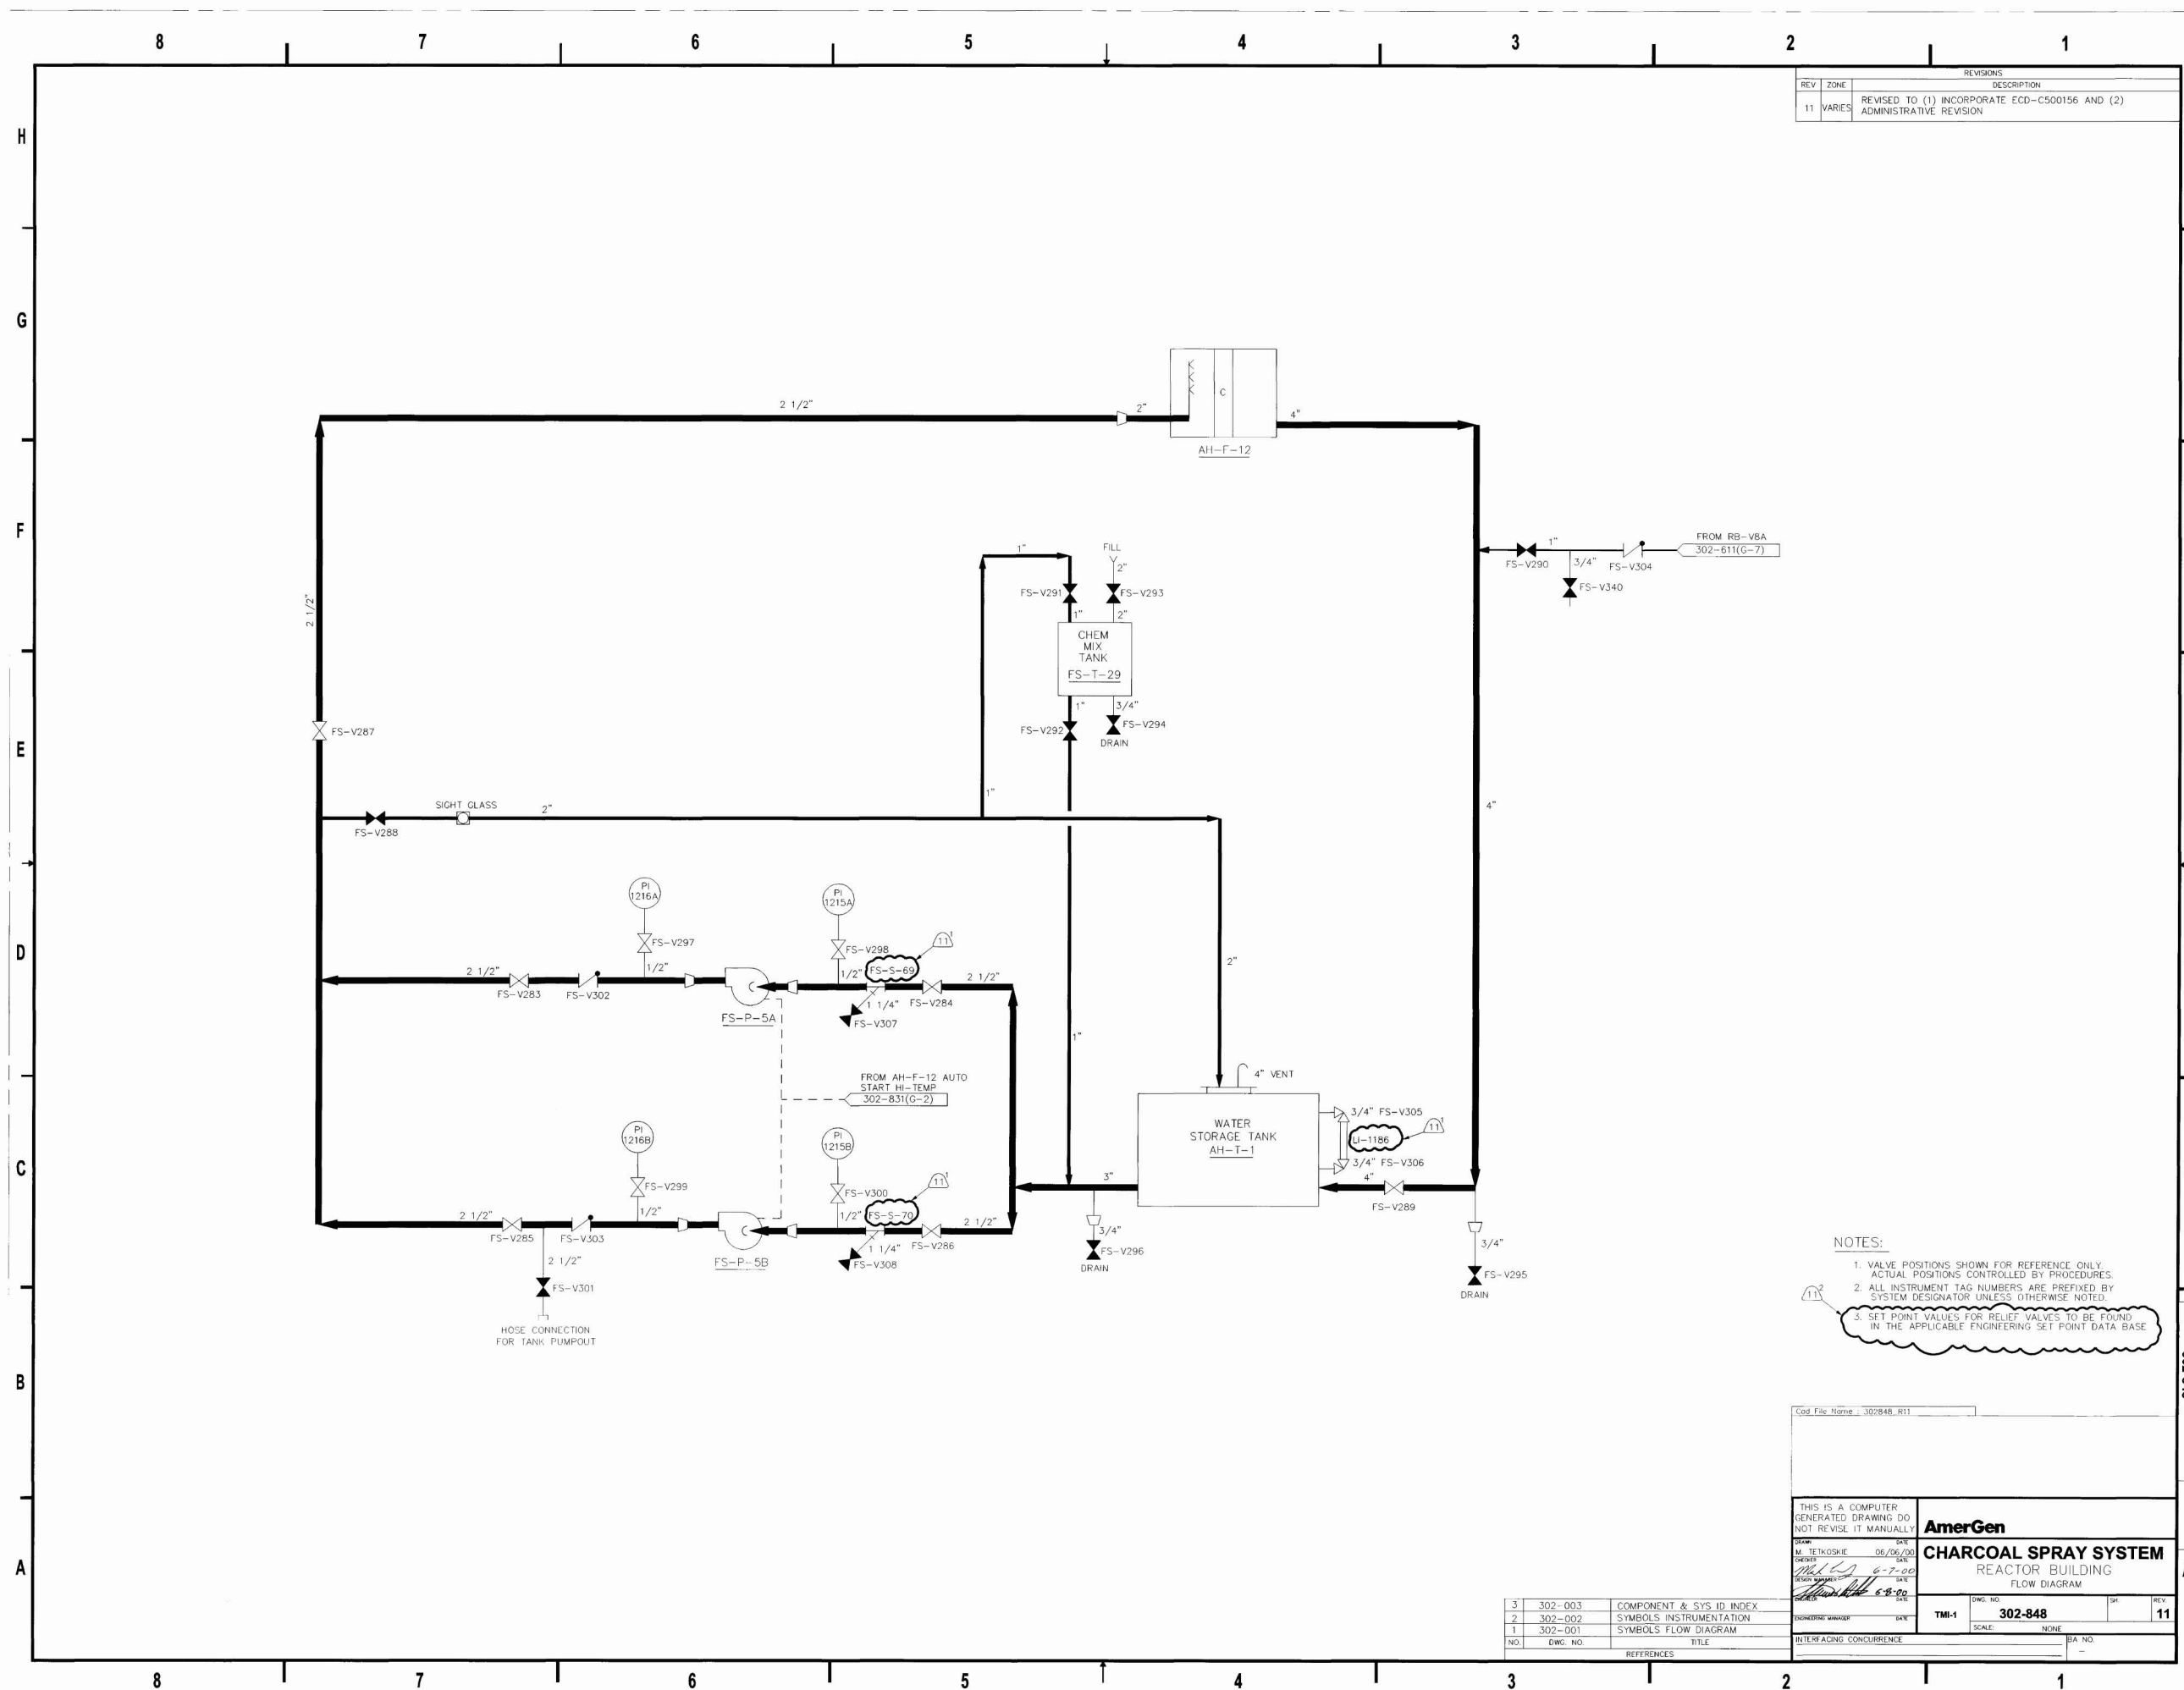

REVISIONS		
REV	ZONE	DESCRIPTION
11	VARIES	REVISED TO (1) INCORPORATE ECD-C500156 AND (2) ADMINISTRATIVE REVISION

- NOTES:
1. VALVE POSITIONS SHOWN FOR REFERENCE ONLY. ACTUAL POSITIONS CONTROLLED BY PROCEDURES.
 2. ALL INSTRUMENT TAG NUMBERS ARE PREFIXED BY SYSTEM DESIGNATOR UNLESS OTHERWISE NOTED.
 3. SET POINT VALUES FOR RELIEF VALVES TO BE FOUND IN THE APPLICABLE ENGINEERING SET POINT DATA BASE.

Cod File Name : 302848_R01	
THIS IS A COMPUTER GENERATED DRAWING. DO NOT REVISE IT MANUALLY.	
DATE: 06/06/00 DRAWN: M. TETKOSKIE CHECKED: M. L. J. DESIGN APPROVAL: [Signature] DATE: 6-7-00	AmerGen CHARCOAL SPRAY SYSTEM REACTOR BUILDING FLOW DIAGRAM
PROJECT: 302-003 COMPONENT & SYS ID INDEX SYMBOLS INSTRUMENTATION SYMBOLS FLOW DIAGRAM TITLE: TMI-1 SCALE: NONE INTERFACING CONCURRENCE: [Signature]	DWG. NO. 302-848 REV. 11 BA NO. [Blank]

NO.	DWG. NO.	TITLE
3	302-003	COMPONENT & SYS ID INDEX
2	302-002	SYMBOLS INSTRUMENTATION
1	302-001	SYMBOLS FLOW DIAGRAM