




UFSAR

Section 1.2

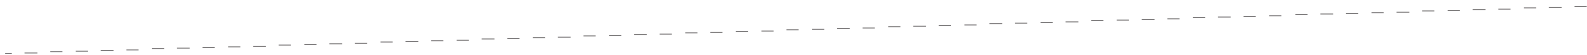

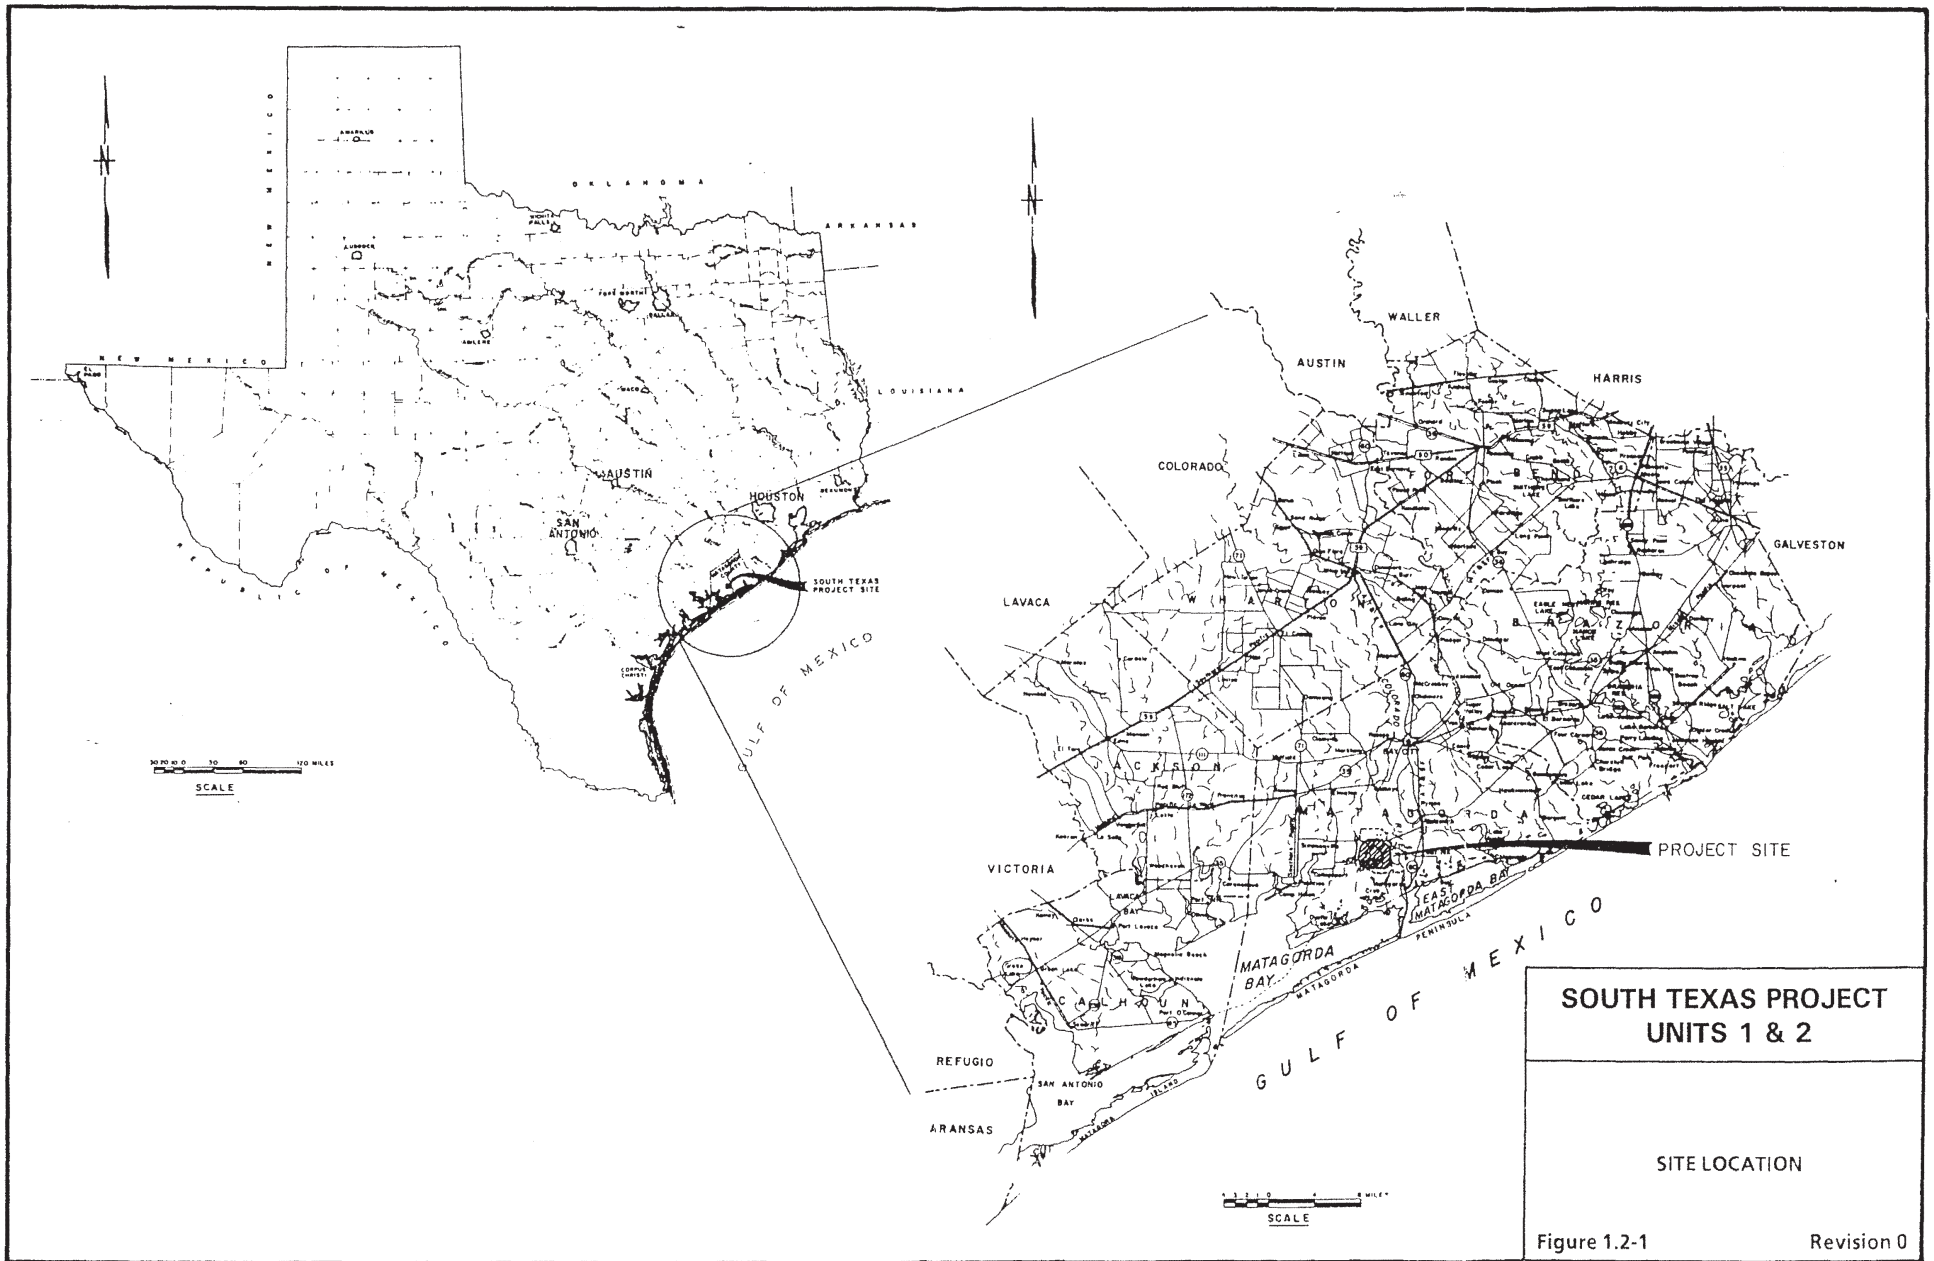

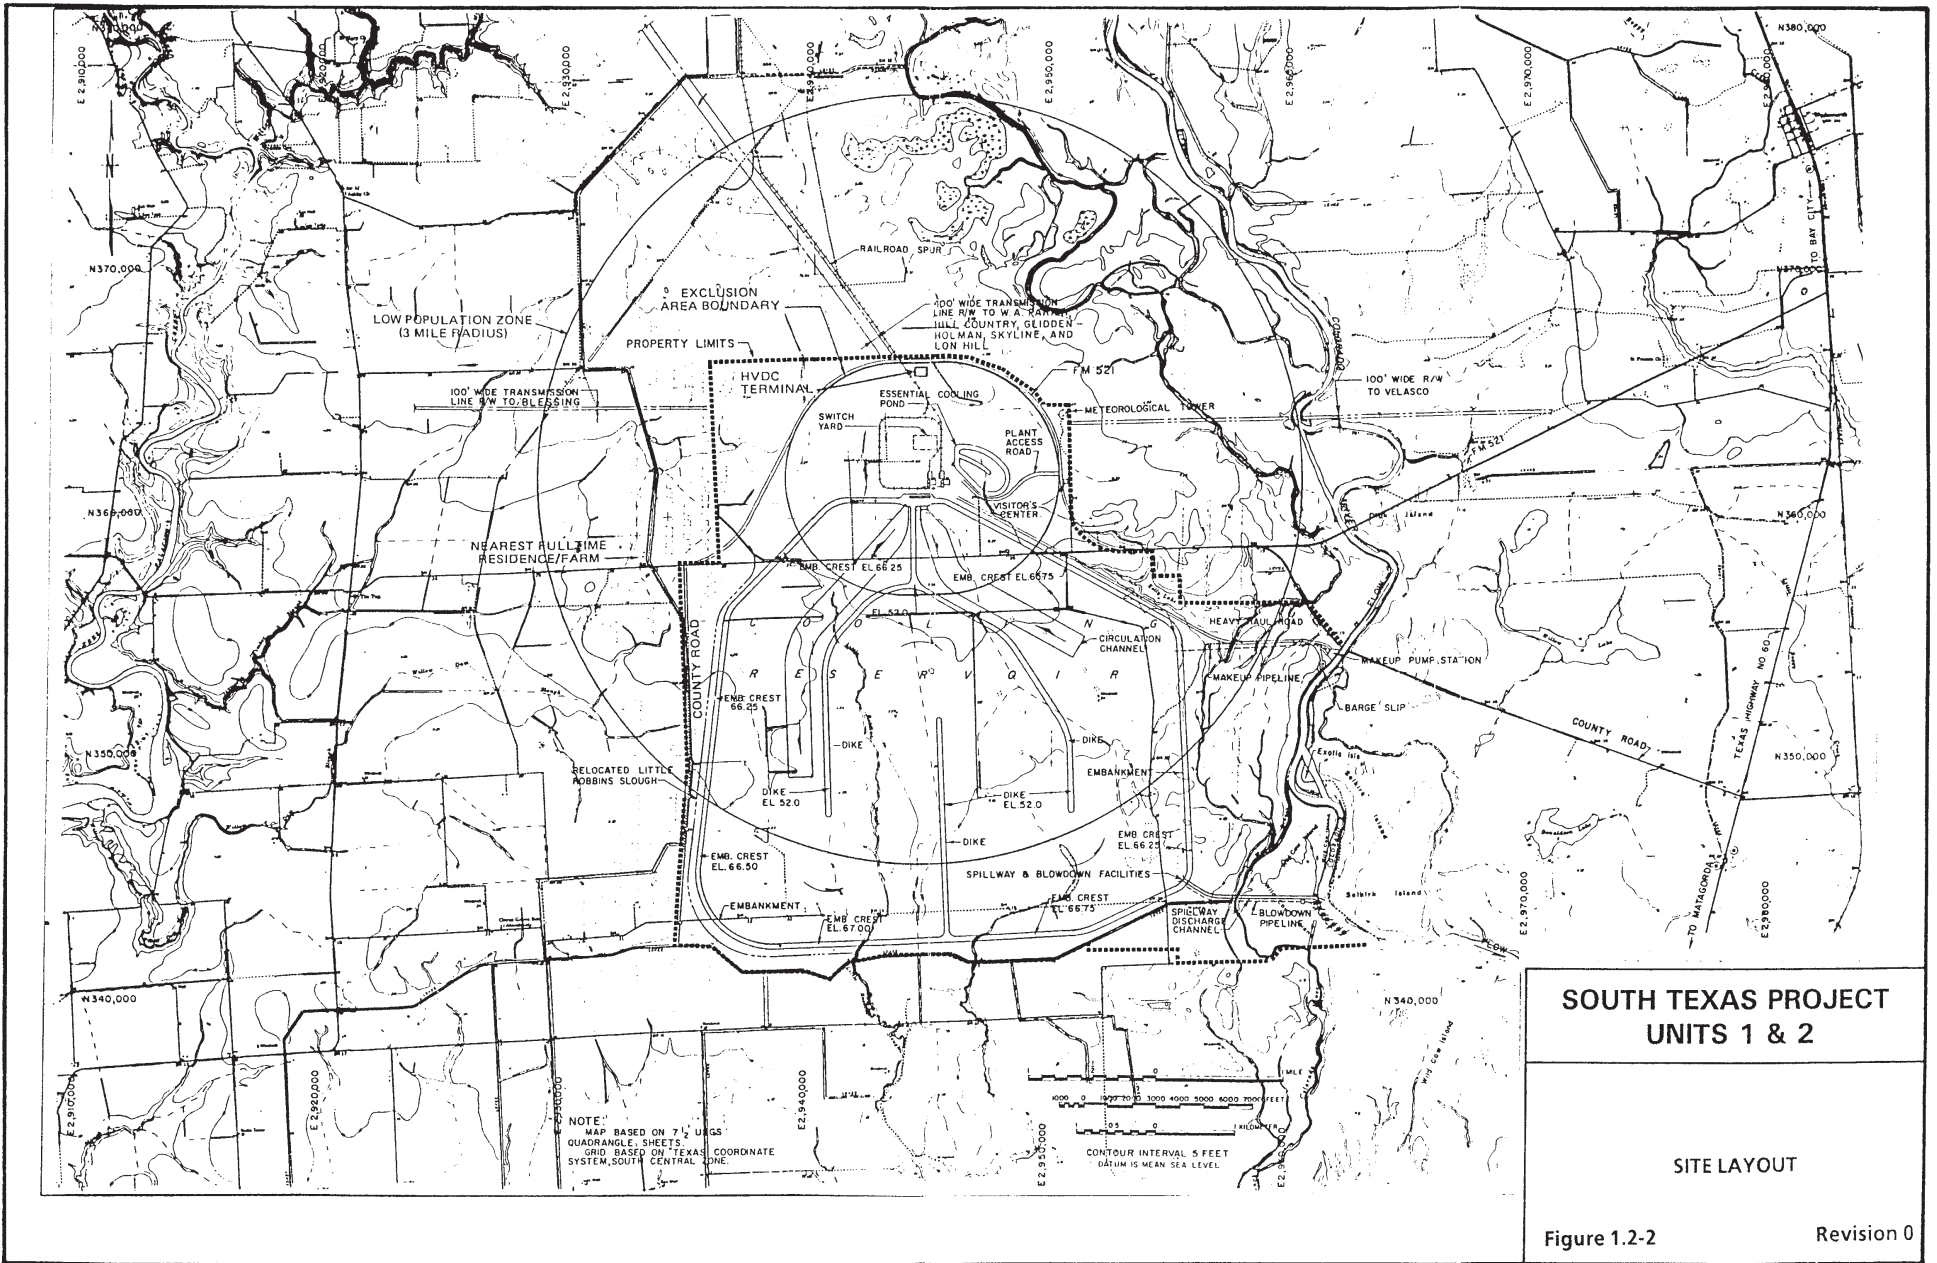

**SOUTH TEXAS PROJECT
UNITS 1 & 2**

SITE LAYOUT

Figure 1.2-2 Revision 0

Redacted - Not for
Public Disclosure
in accordance with
10 CFR 2.390(d)(1)

SOUTH TEXAS PROJECT
UNITS 1 & 2

PLOT PLAN
DWG. NO. 9Y100MM0001 REV. 16

FIGURE 1.2-3 REVISION 18

UFSARFIG12-3.DGN

Redacted - Not for
Public Disclosure
in accordance with
10 CFR 2.390(d)(1)

ORIGINAL LOCATION AND DATE
TREATMENT AREA

DO NOT COPY, REJECT, OR ERASE THIS INFORMATION

SOUTH TEXAS PROJECT
UNITS 1 & 2

ENLARGED PLOT PLAN
DWG. NO. 9Y220M00002 REV. 4

FIGURE 1.2-4 REVISION 18

UFSARF1012-4.DGN