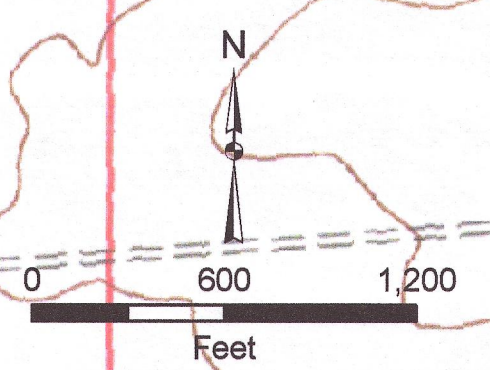
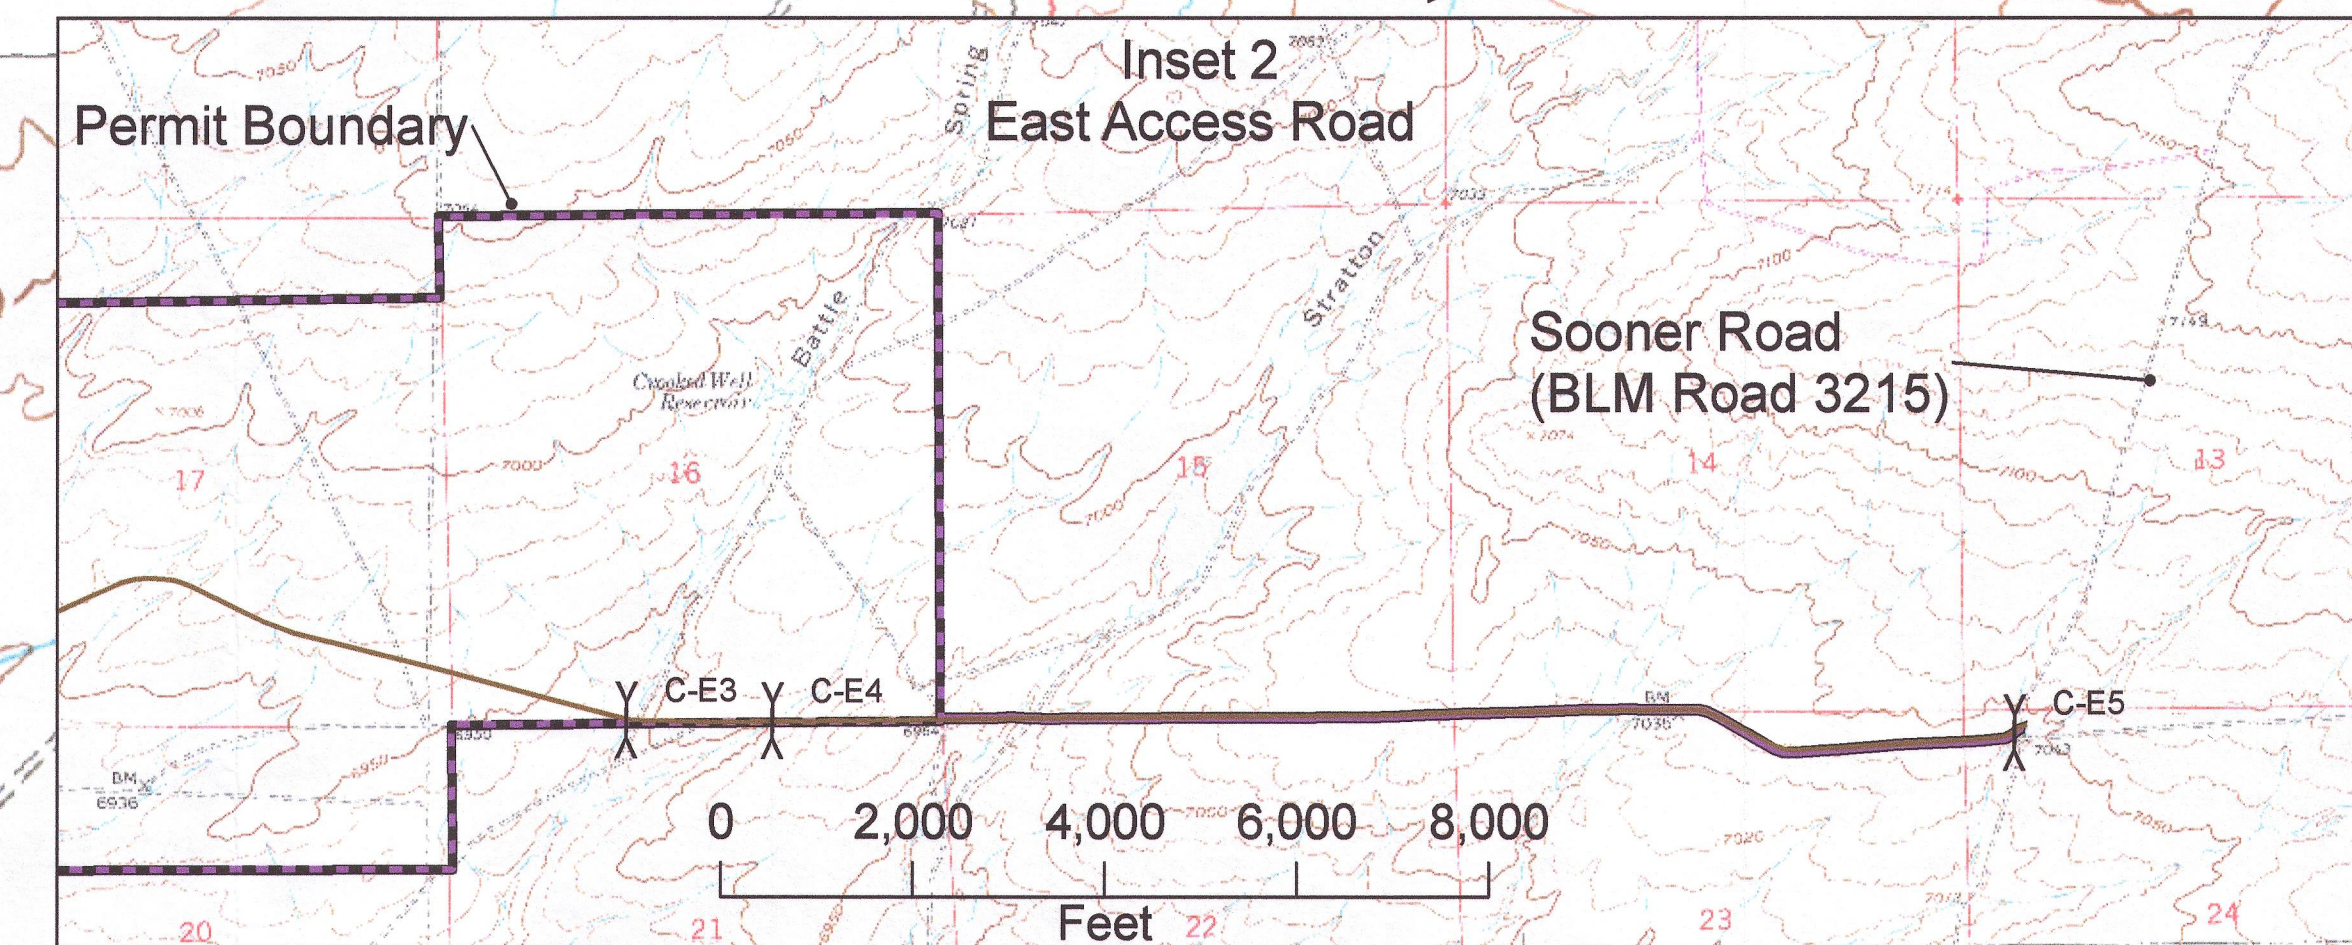
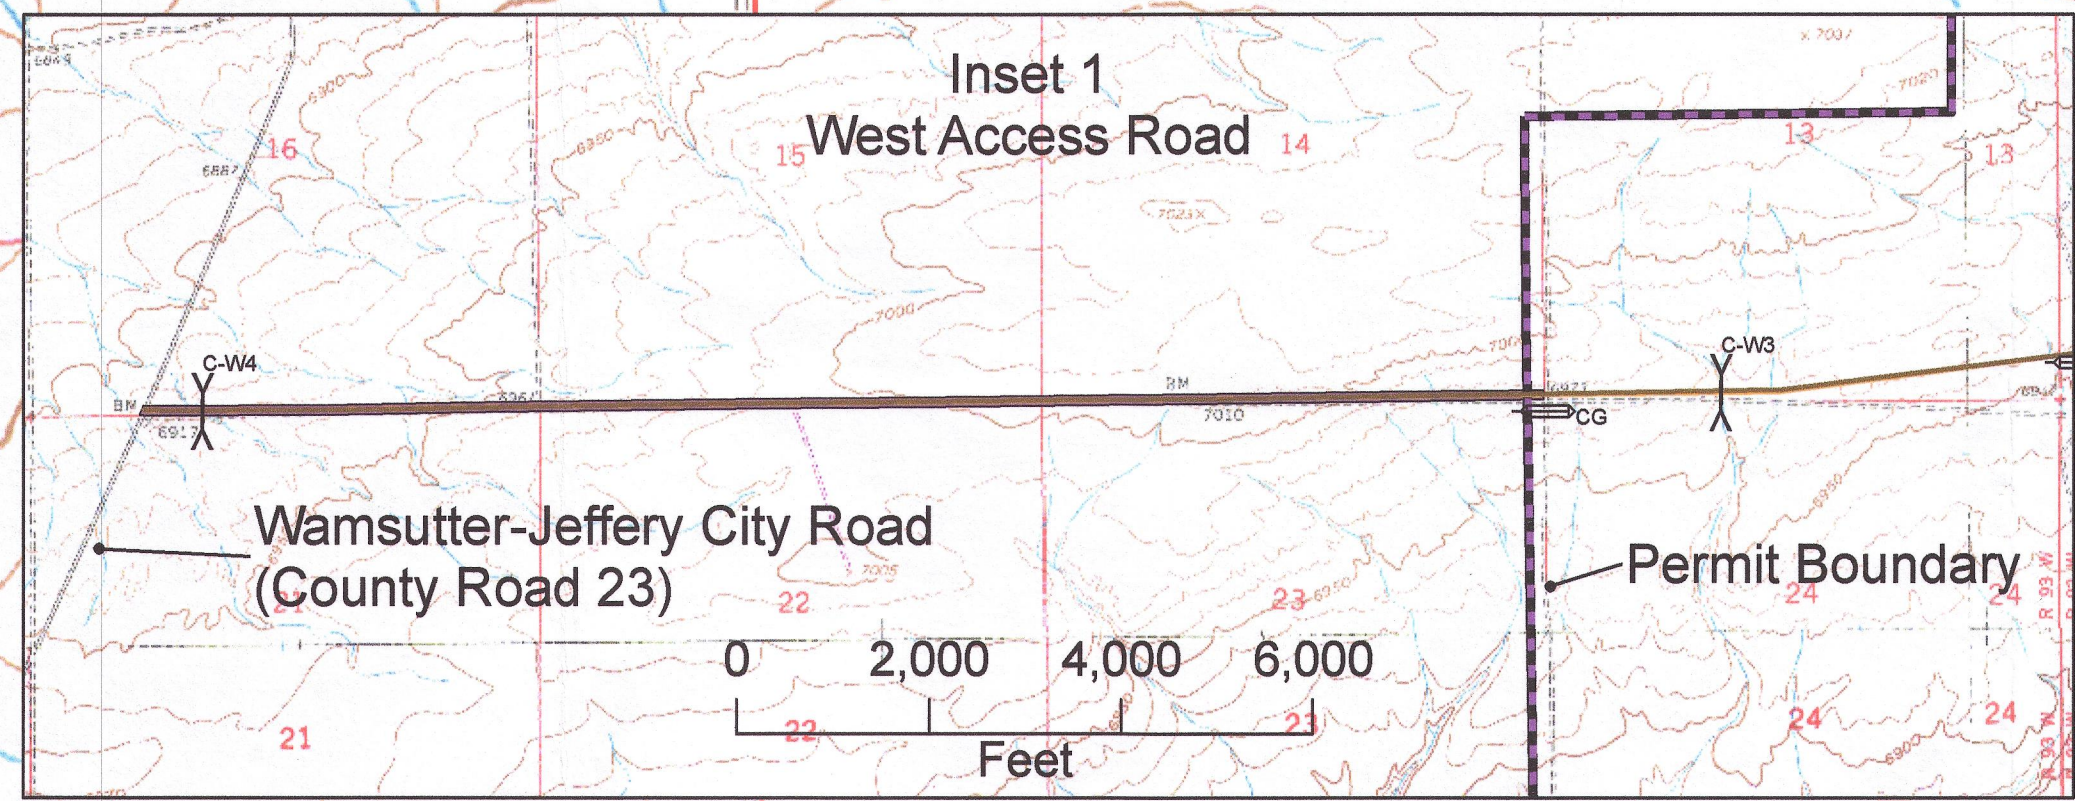


**Figure 3.6-1B
Infrastructure**

Lost Creek Project Permit # PT788
2016 WOEQ-LQD Annual Report

October 2016 jhc

- Legend**
- ★ LOX Tank
 - Deep Disposal Well (DDW#)
 - Valve Stations
 - Culverts
 - Cattle Guards
 - Main Road
 - Secondary Road
 - Trunkline
 - PowerLine
 - PowerLine, underground
 - Mine Unit Fence
 - DDW Pipeline
 - Mine Unit 2 Well Monitor Ring
 - Mine Unit 1 Well Monitor Ring
 - Header House
 - Staging Area
 - Lost Creek Permit Boundary

D06