




AMERICAN ELECTRIC POWER - COOK NUCLEAR PLANT

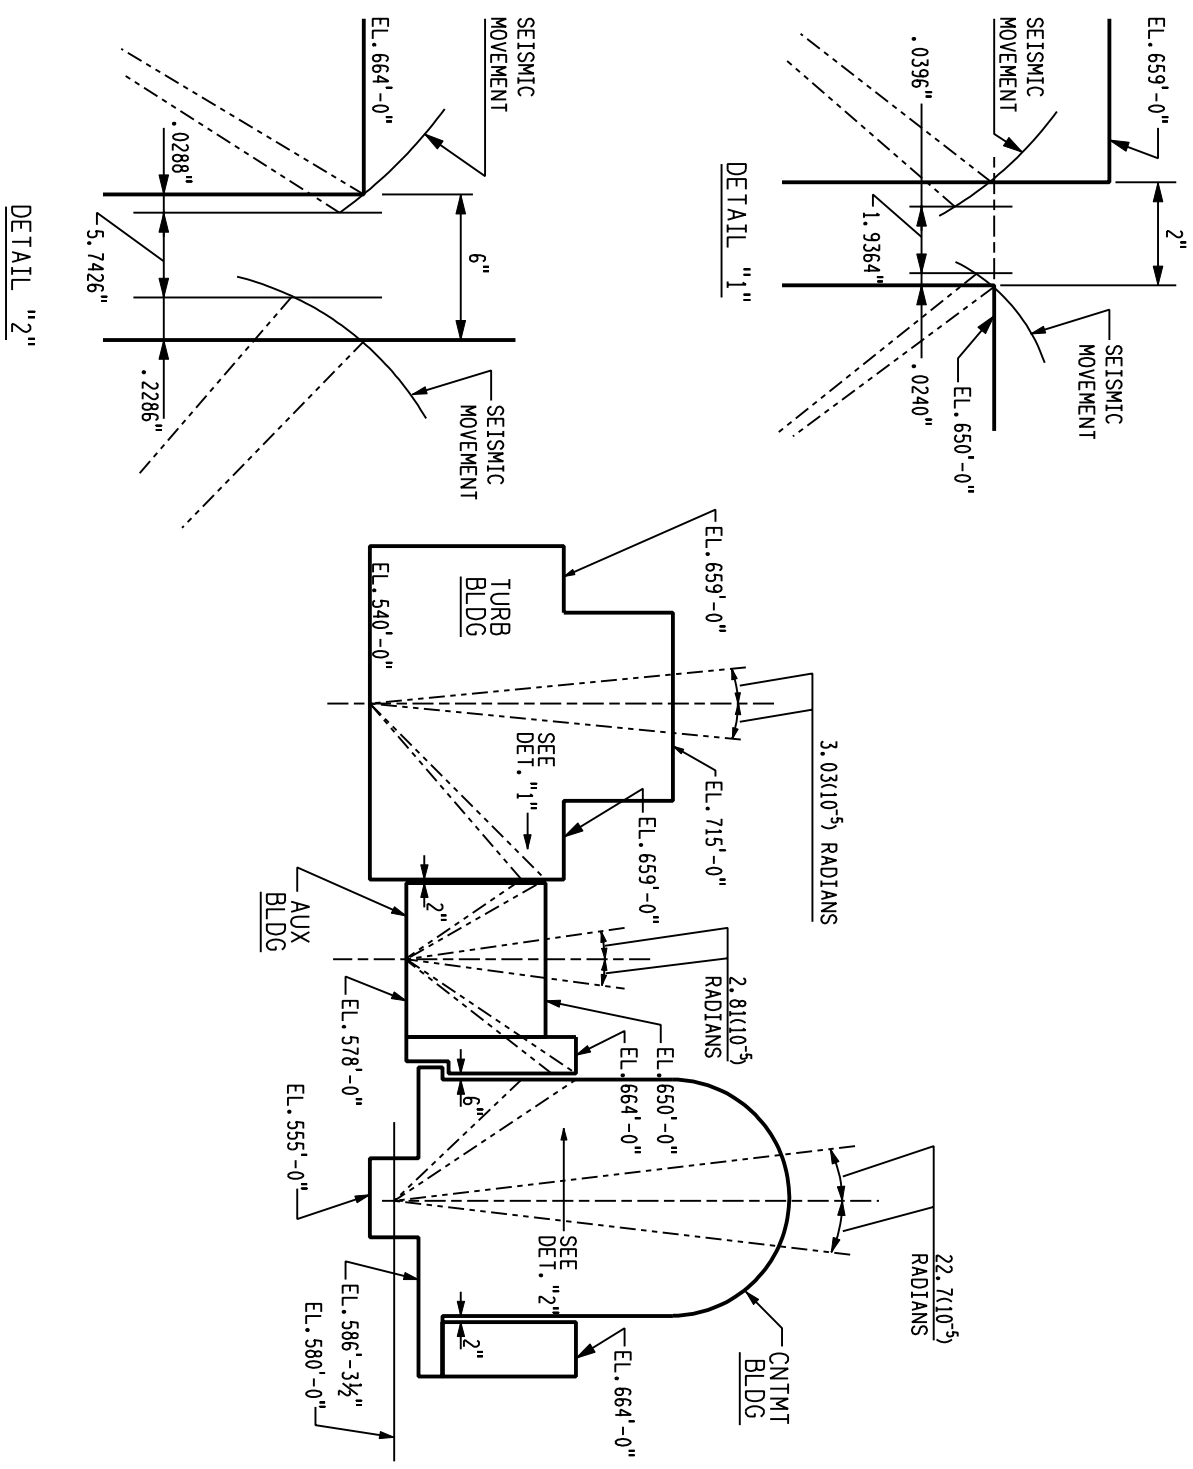

19.1 REVISED PER UCR-1738

DATE	NO.	DESCRIPTION	DR.	CHK'D.	APP'D.

FILENAME: fsar-fig-5-2-2-6d 19-1.dgn		REVISIONS	
OTHER:	TITLE - BUILDING DYNAMIC ROTATIONAL MOTIONS		UNIT NO. 12
REF. DWGS:			SH. OF
DR.	CK'D.	APP'D.	DATE:
DRAWING NO. FSAR FIG. 5.2.2-6D			REV. NO. 19.1