


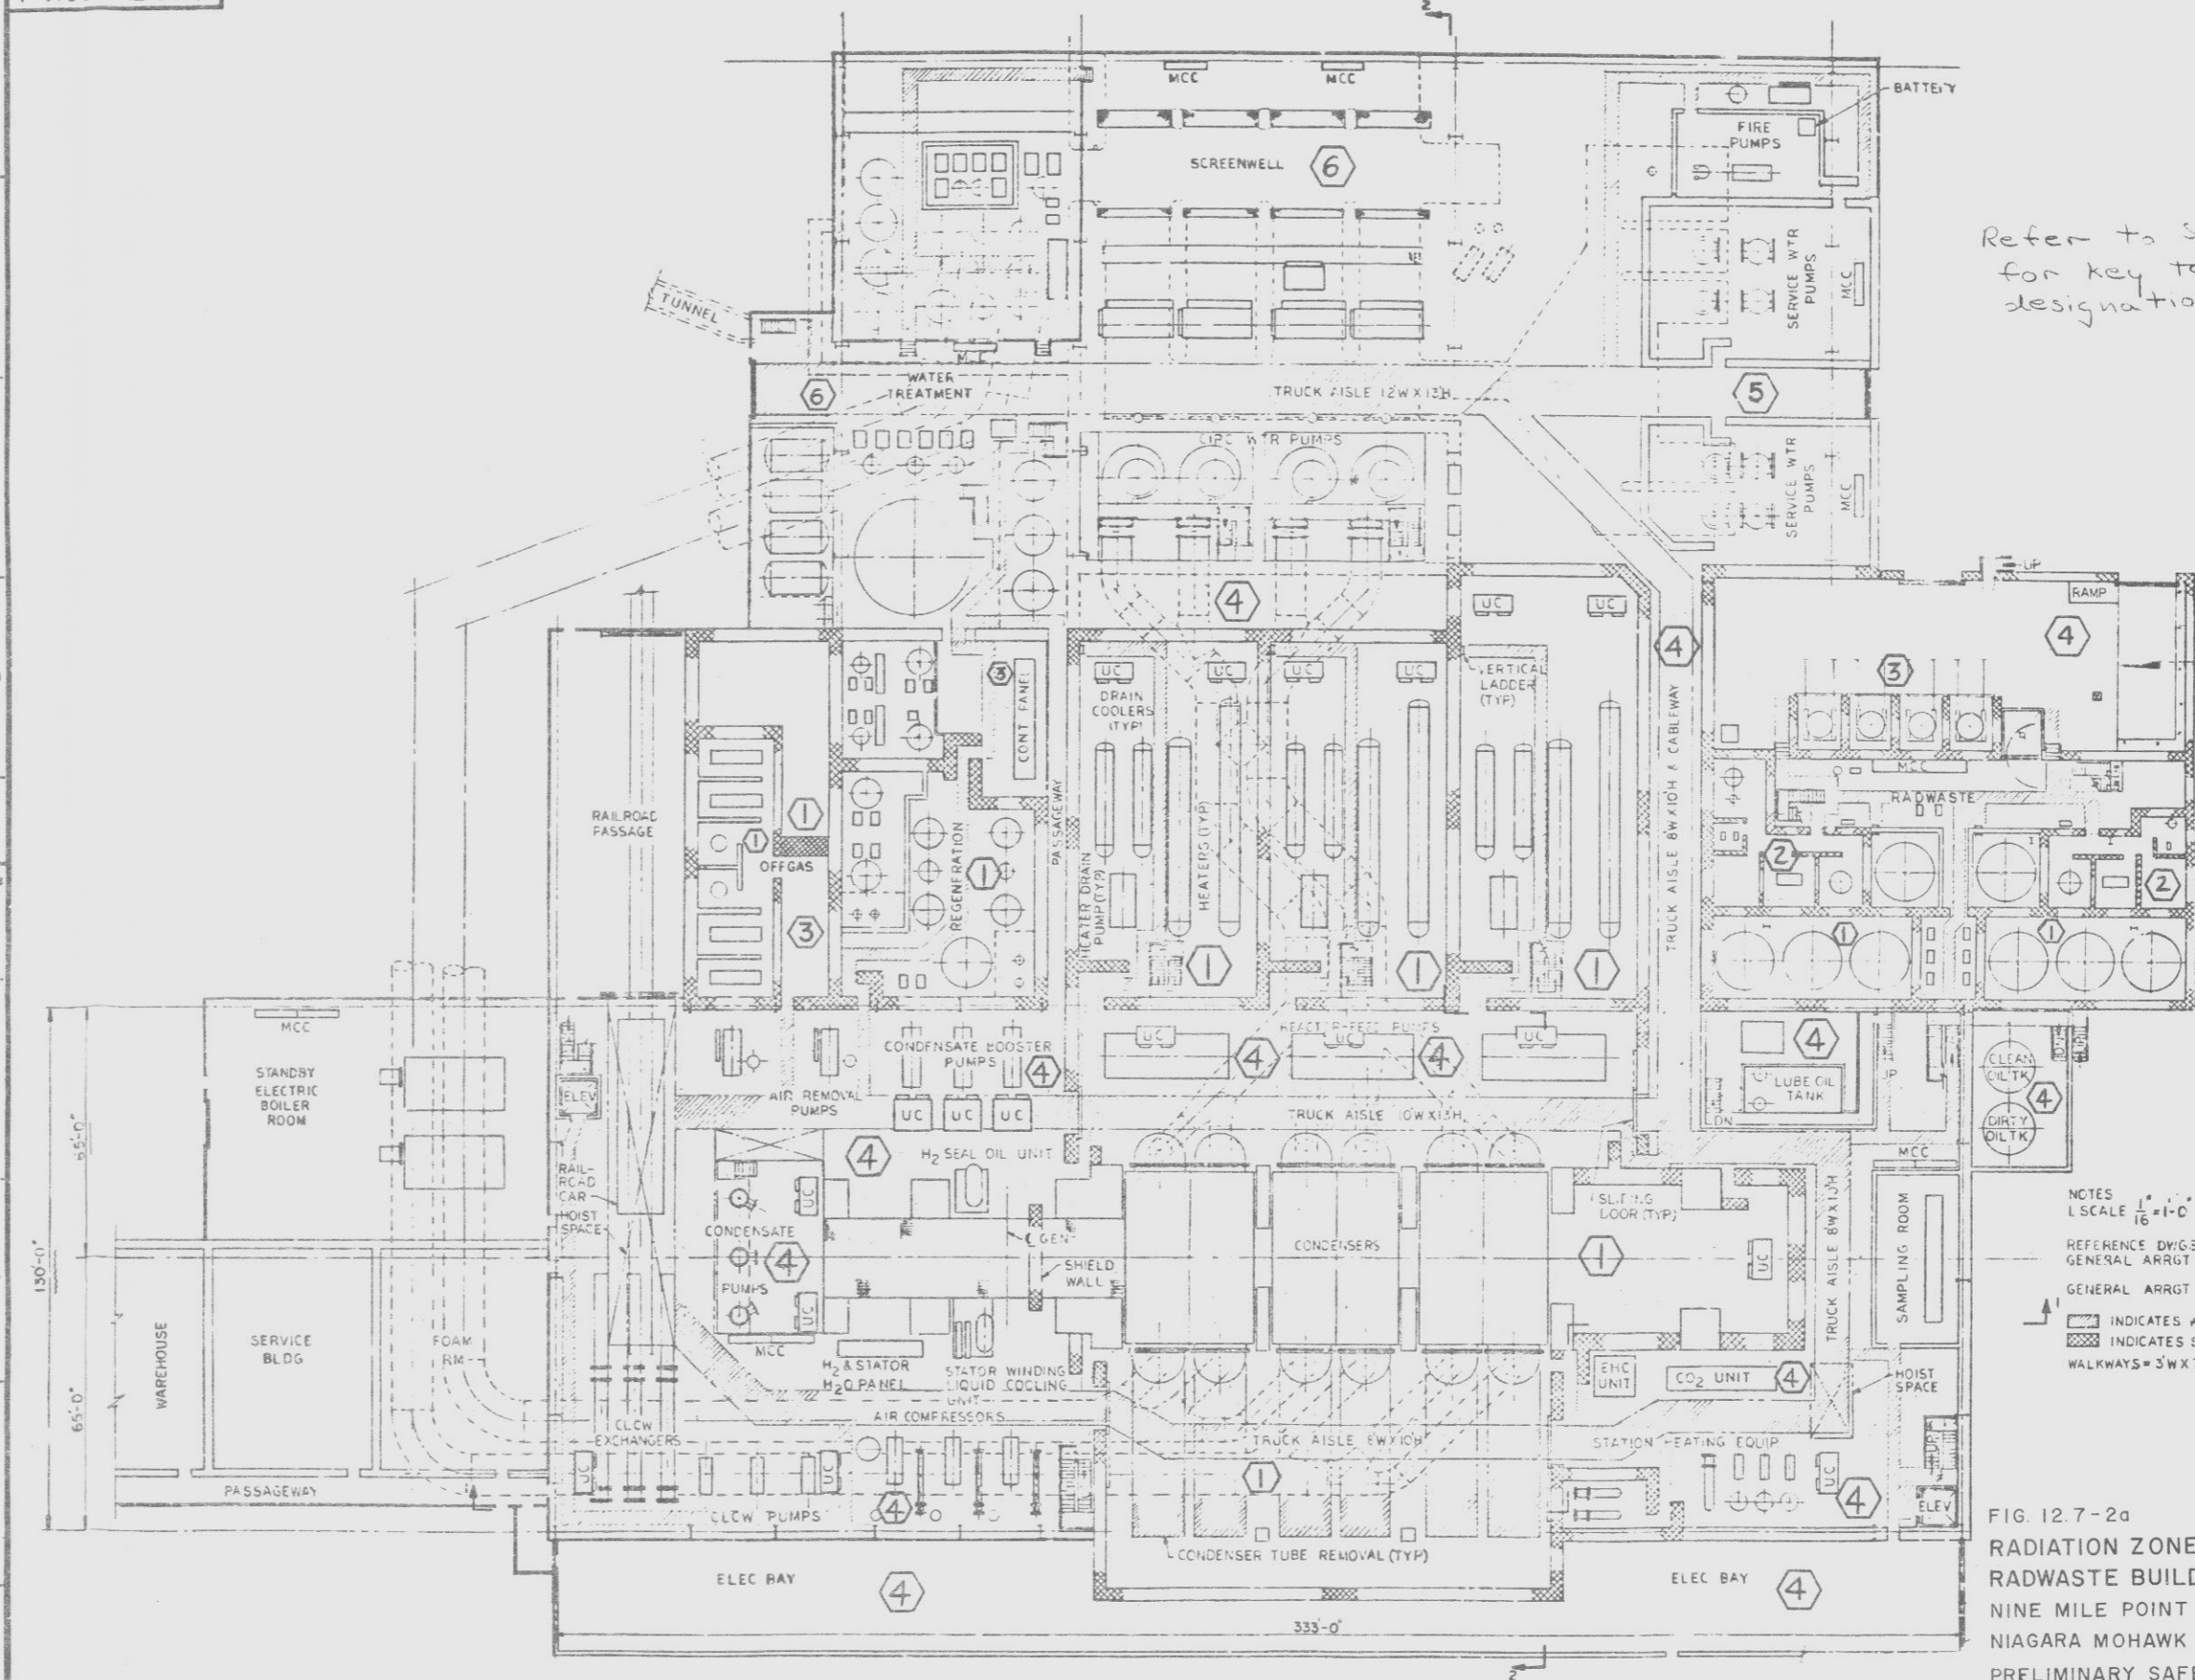

Refer to Section 12.7.2
for key to zone
designations



NOTES
 1. SCALE 1/16" = 1'-0"
 REFERENCE DWGS:
 GENERAL ARRGT TURBINE BLDG PLAN MEZZANINE LEVEL FM S201B
 GENERAL ARRGT TURBINE ELDG PLAN OPERATING LEVEL FM S201C-1
 INDICATES WALKWAYS & TRUCK AISLE
 INDICATES SHIELD WALLS
 WALKWAYS = 3'W X 7'H

FIG 12.7-20
 RADIATION ZONES-TURBINE BUILDING,
 RADWASTE BUILDING, AND SCREENWELL
 NINE MILE POINT NUCLEAR STATION-UNIT 2
 NIAGARA MOHAWK POWER CORPORATION
 PRELIMINARY SAFETY ANALYSIS REPORT

REV	DESCRIPTION	4				3				2				1			
		CHG	CRG	APP	DATE	CHG	CRG	APP	DATE	CHG	CRG	APP	DATE	CHG	CRG	APP	DATE

ORIGINAL ISSUE
 FOR PSAR

