


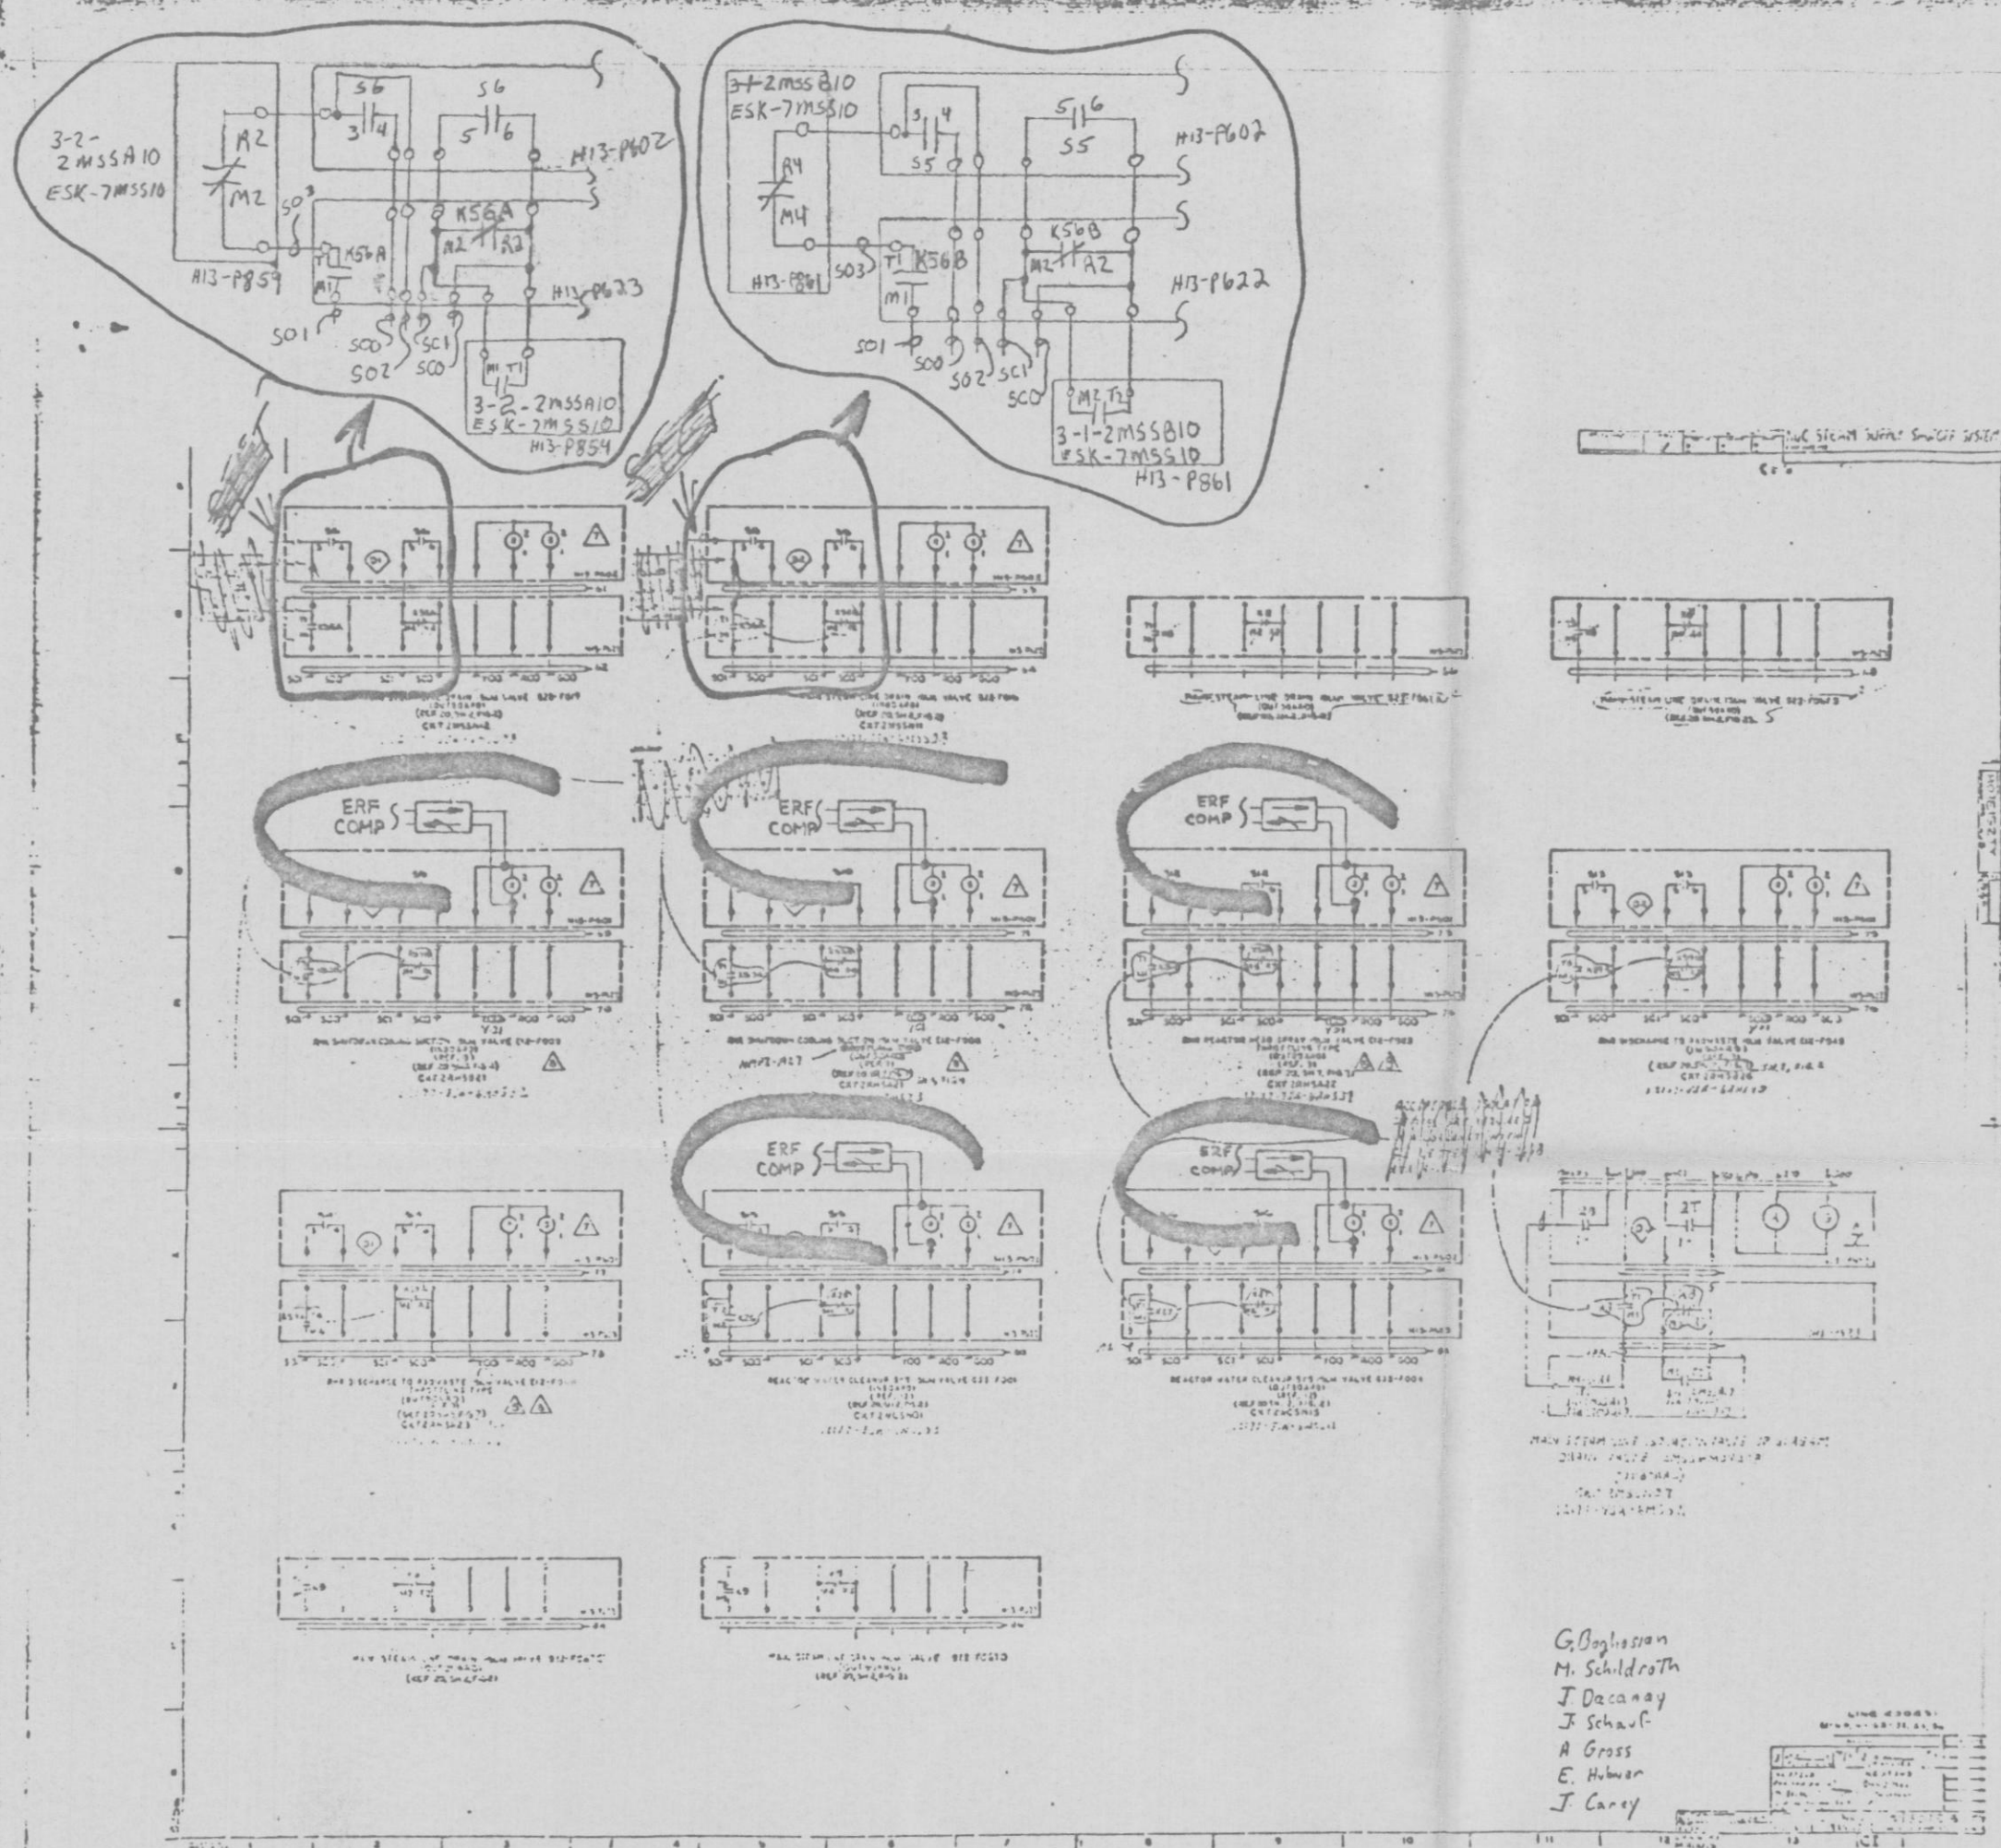

G. Ogilvie  
 M. Schildroth  
 J. Dacanay  
 J. Schaefer  
 A. Gross  
 E. Huber  
 J. Carey

PRC  
 APERTURE  
 CARD

| STONE & WEBSTER ENGINEERING CORPORATION   |  |  |  |  |   |  |  |  |  |
|---|--|--|--|--|---|--|--|--|--|
| NINE MILE POINT NUCLEAR STATION - UNIT 2   |  |  |  |  |   |  |  |  |  |
| NIAGARA MOHAWK POWER CORPORATION   |  |  |  |  |   |  |  |  |  |
| J.O. 12177   |  |  |  |  |   |  |  |  |  |
| <input checked="" type="checkbox"/> INSTRUCTIONS TO SUPPLIER (E2)<br><input checked="" type="checkbox"/> COMMENTS AS NOTED<br><input type="checkbox"/> APPROVED<br><input type="checkbox"/> APPROVED AS REVISED<br><input type="checkbox"/> RELEASED FOR FABRICATION<br><input type="checkbox"/> RELEASED FOR MATERIAL PURCHASE |  |  |  |  | MANUFACTURER'S DRAWING<br>DATA FORM<br>RESP. ENG. JACK CAREY (E1)<br>RESP. DES. ENC. C. LANE (E1)   |  |  |  |  |
| <input checked="" type="checkbox"/> INSTRUCTIONS TO DESIGN (E1)   |  |  |  |  | <input type="checkbox"/> I-O INFORMATION ONLY<br><input type="checkbox"/> P-L PRELIMINARY LAYOUT<br><input type="checkbox"/> P-S PRODUCTION STUDIES<br><input type="checkbox"/> R&C REVIEW AND COMMENT<br><input type="checkbox"/> F-D FINAL DETAILS<br><input checked="" type="checkbox"/> REV REVISED   |  |  |  |  |
| SUPPLIER TO RESUBMIT<br>QTY<br>REVISED PRINTS<br>REVISED MICROFILM<br>APERTURE CARDS<br>FOR REVIEW<br>FOR RECORD<br>NONE REQUIRED   |  |  |  |  | DATE TO DESIGN (C) NA<br>REQUIRED RETURN DATE (E1) NA<br>DESIGN ENGINEER'S DATE STAMP (D)<br>IN:   |  |  |  |  |
| (E1) <input checked="" type="checkbox"/> FOR INFORMATION ONLY<br>RETURN TO SUPPLIER NOT REQUIRED   |  |  |  |  | DESIGN GROUP ROUTING (D)   |  |  |  |  |
| INSTRUCTIONS TO DESIGN (CIRCLE) (E1)<br>DESIGN ENGINEER'S DATE STAMP (D)<br>OUT: N/A<br>INITIALS OF SELECTED REVIEWERS<br>RESPONSIBLE ENGINEER'S DATE STAMP (E2)<br>NOTED MAR 08 1982 J.D. CAREY   |  |  |  |  | ROUTE<br><input checked="" type="checkbox"/> ARCHITECTURE<br><input type="checkbox"/> CIVIL<br><input type="checkbox"/> CONCRETE<br><input type="checkbox"/> STEEL<br><input type="checkbox"/> BUILDING SERVICE<br><input type="checkbox"/> INSTRUMENT<br><input type="checkbox"/> MECHANICAL<br><input type="checkbox"/> PIPE SUPPORT<br><input type="checkbox"/> STRESS<br><input type="checkbox"/> MACHINE DESIGN/VESSEL<br><input type="checkbox"/> ELECTRICAL<br><input type="checkbox"/> LIGHTING<br><input type="checkbox"/> MODEL SHOP<br><input type="checkbox"/> EXTENSION OFFICE<br><input type="checkbox"/> CONTROL |  |  |  |  |
| SUPERSEDES S&W FILE NO. (E1) (25-34) (35-38)<br>10001727 12001 0431E<br>REMARKS (C) (LIMIT TO 22 CHARACTERS & BLANKS) (53-74)<br>NOTED MAR 08 1982 J.D. CAREY   |  |  |  |  | S&W EQUIP. I.D. CODE (E1) (25-36)<br>2M55<br>AREA DESIGNATION CODES (E1) (75-80)   |  |  |  |  |
| MFR'S. DWG. NO. (C) (LIMIT TO 24 CHARACTERS & BLANKS) (37-60)<br>807E152TY Rev 3 Sh 8<br>MFR'S. NAME (C) (LIMIT TO 20 CHARACTERS & BLANKS) (61-80)<br>GENERAL ELECTRIC   |  |  |  |  | DATE MONTH DAY (1-25-30) (31)<br>(C) 03 09 82<br>TYPE (E1) C<br>MAX DAYS IN DESIGN (32-33) 21   |  |  |  |  |
| FUNCTIONAL TITLE (E1) (LIMIT TO 44 CHARACTERS & BLANKS) (87-90)<br>NUCLEAR STEAM SUPPLY<br>SHUTOFF   |  |  |  |  | (C) PROJECT CLERK<br>(D) RESP. DESIGN ENGINEER<br>(E1) RESP. ENGINEER-ON DWS RECEIPT<br>(E2) RESP. ENGINEER-AFTER DWS REVIEW<br>MAC-MICROFILM APERTURE CARD<br>* RVW-REVIEWER INITIALS   |  |  |  |  |
| S & W FILE NO. (E1) (11-20) (21-24)<br>10001727 12001 0431F   |  |  |  |  | JOB ORDER NO. 12177 00   |  |  |  |  |

ATTACH TO MFR'S DRAWING