



12177-EK400C-1

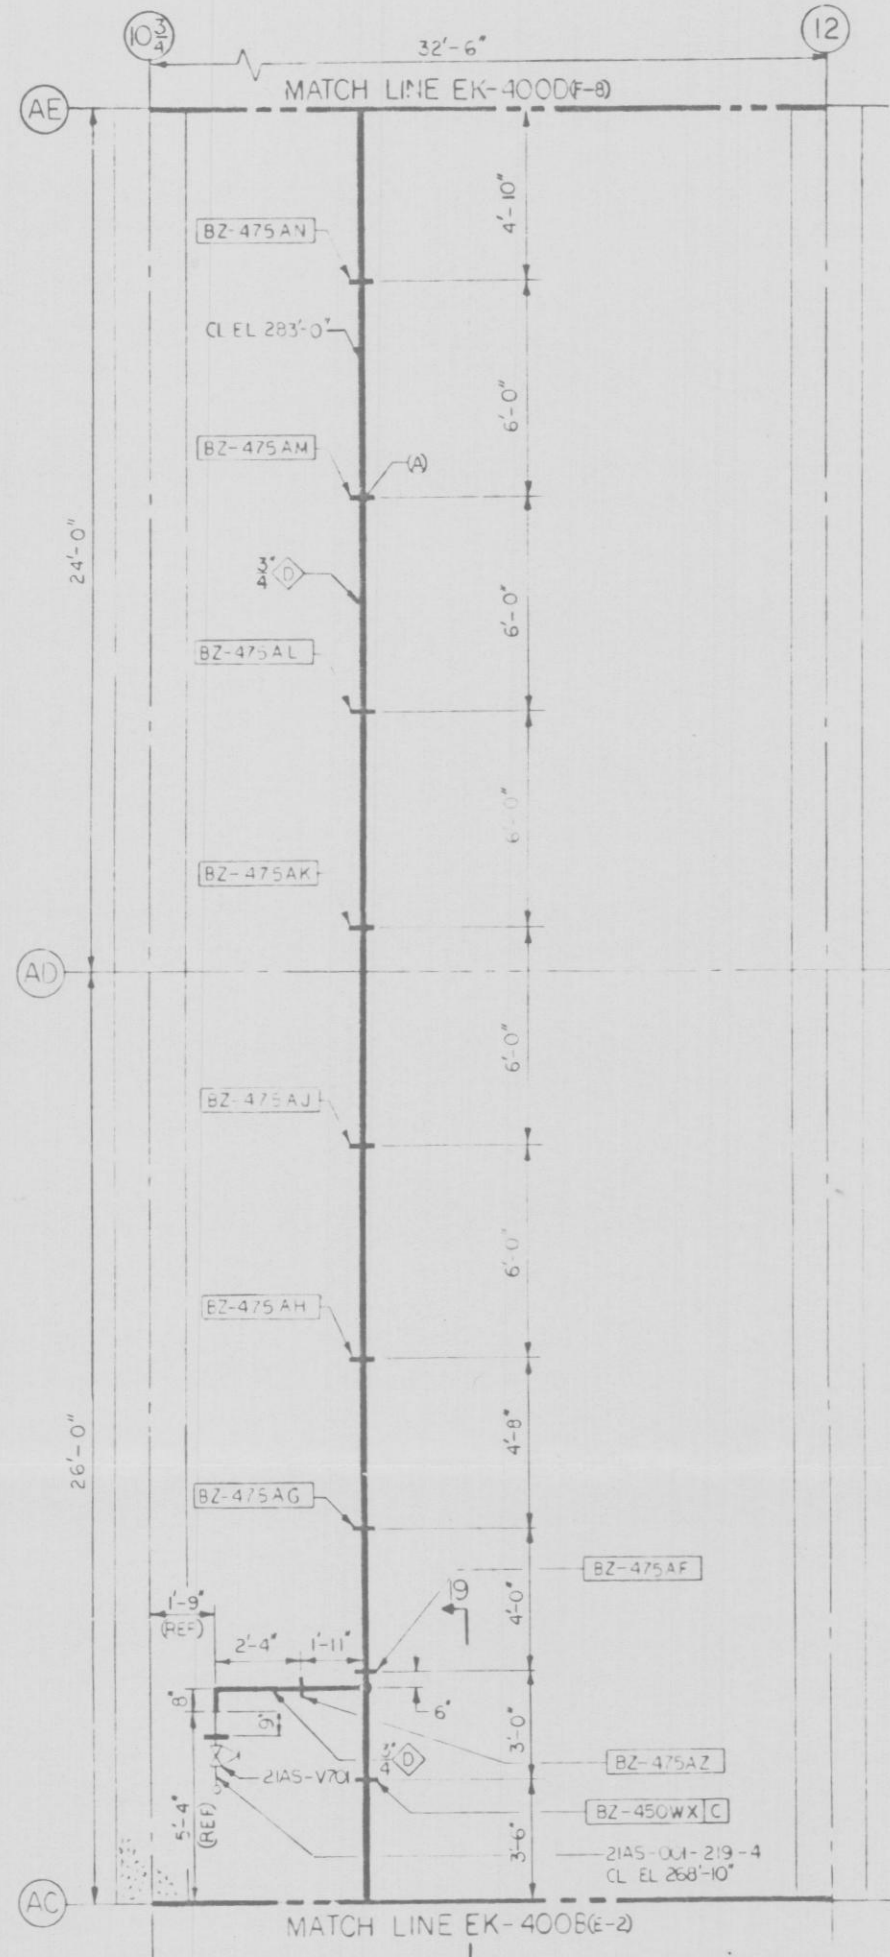

PARTIAL PLAN

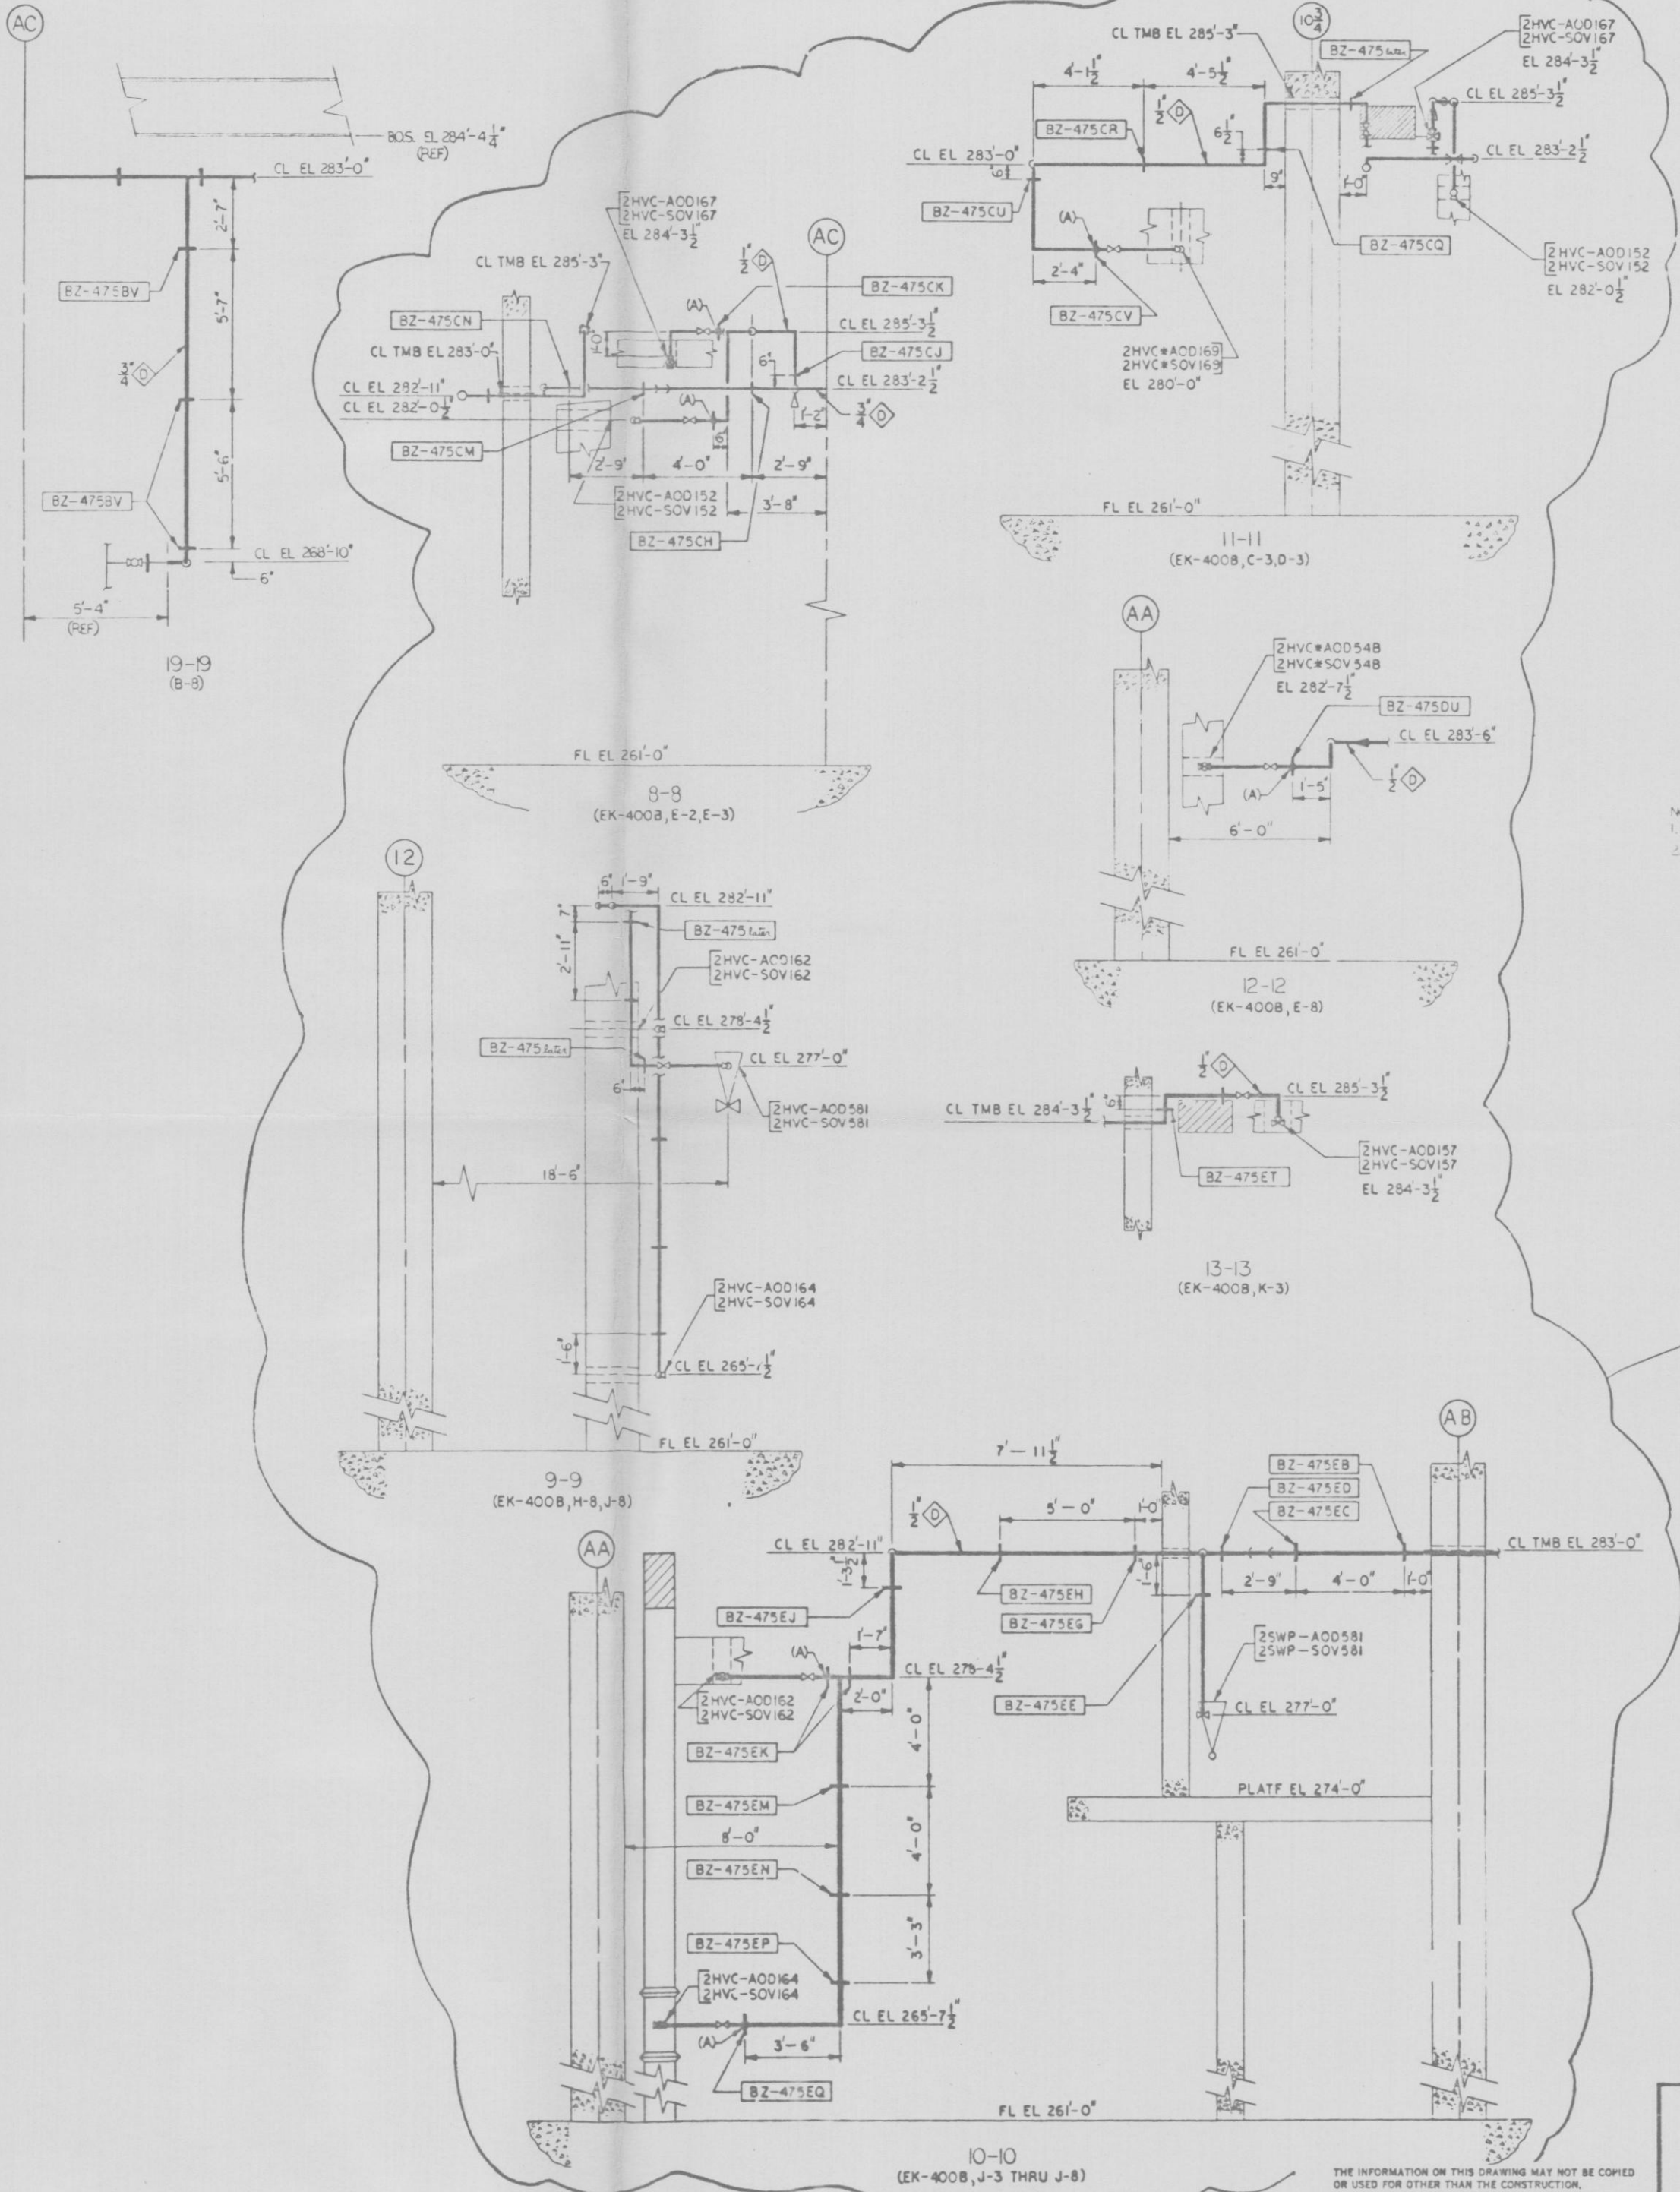

NOTES:  
 1. SCALE: 1/4"=1'-0" UNLESS OTHERWISE NOTED.  
 2. GENERAL NOTES & REFERENCES, EK-A-11A

HOLD

PRC  
 APERTURE  
 CARD



APPROVED: *B. P. Mahle* 15906  
 LICENSED PROFESSIONAL ENGINEER IN THE STATE OF NEW YORK  
 ALTERATION EXCEPT BY A LICENSED PROFESSIONAL ENGINEER IS ILLEGAL

NUCLEAR SAFETY RELATED  
 QA CAT I, II

INSTRUMENT PIPING  
 CONTROL BUILDING  
 PLAN EL 261'-0"  
 NINE MILE POINT NUCLEAR STATION - UNIT 2  
 NIAGARA MOHAWK POWER CORPORATION  
 STONE & WEBSTER ENGINEERING CORPORATION  
 CHEERY HILL, N.J.

12177-EK-400C-1

NO.	DESCRIPTION	CHG.	DATE	BY	REASON
1	ORIGINAL ISSUE FOR CONSTRUCTION				
2					
3					
DESIGNED BY: E. OWEN  
 DRAWN BY: J. BANICK  
 CHECKED BY: W. MAHLE  
 DATE: 4/1/77