


6	AS-BUILT FOR 85-025 SUPP.G, INC. DCN E-44B-122	DATE	DR	CHK	SUPV	CHIEF	PROJ	OWNER
7	ISSUED FOR CONSTRUCTION	12/20/72	SJH	MC/KS	...	...	...	...
0								

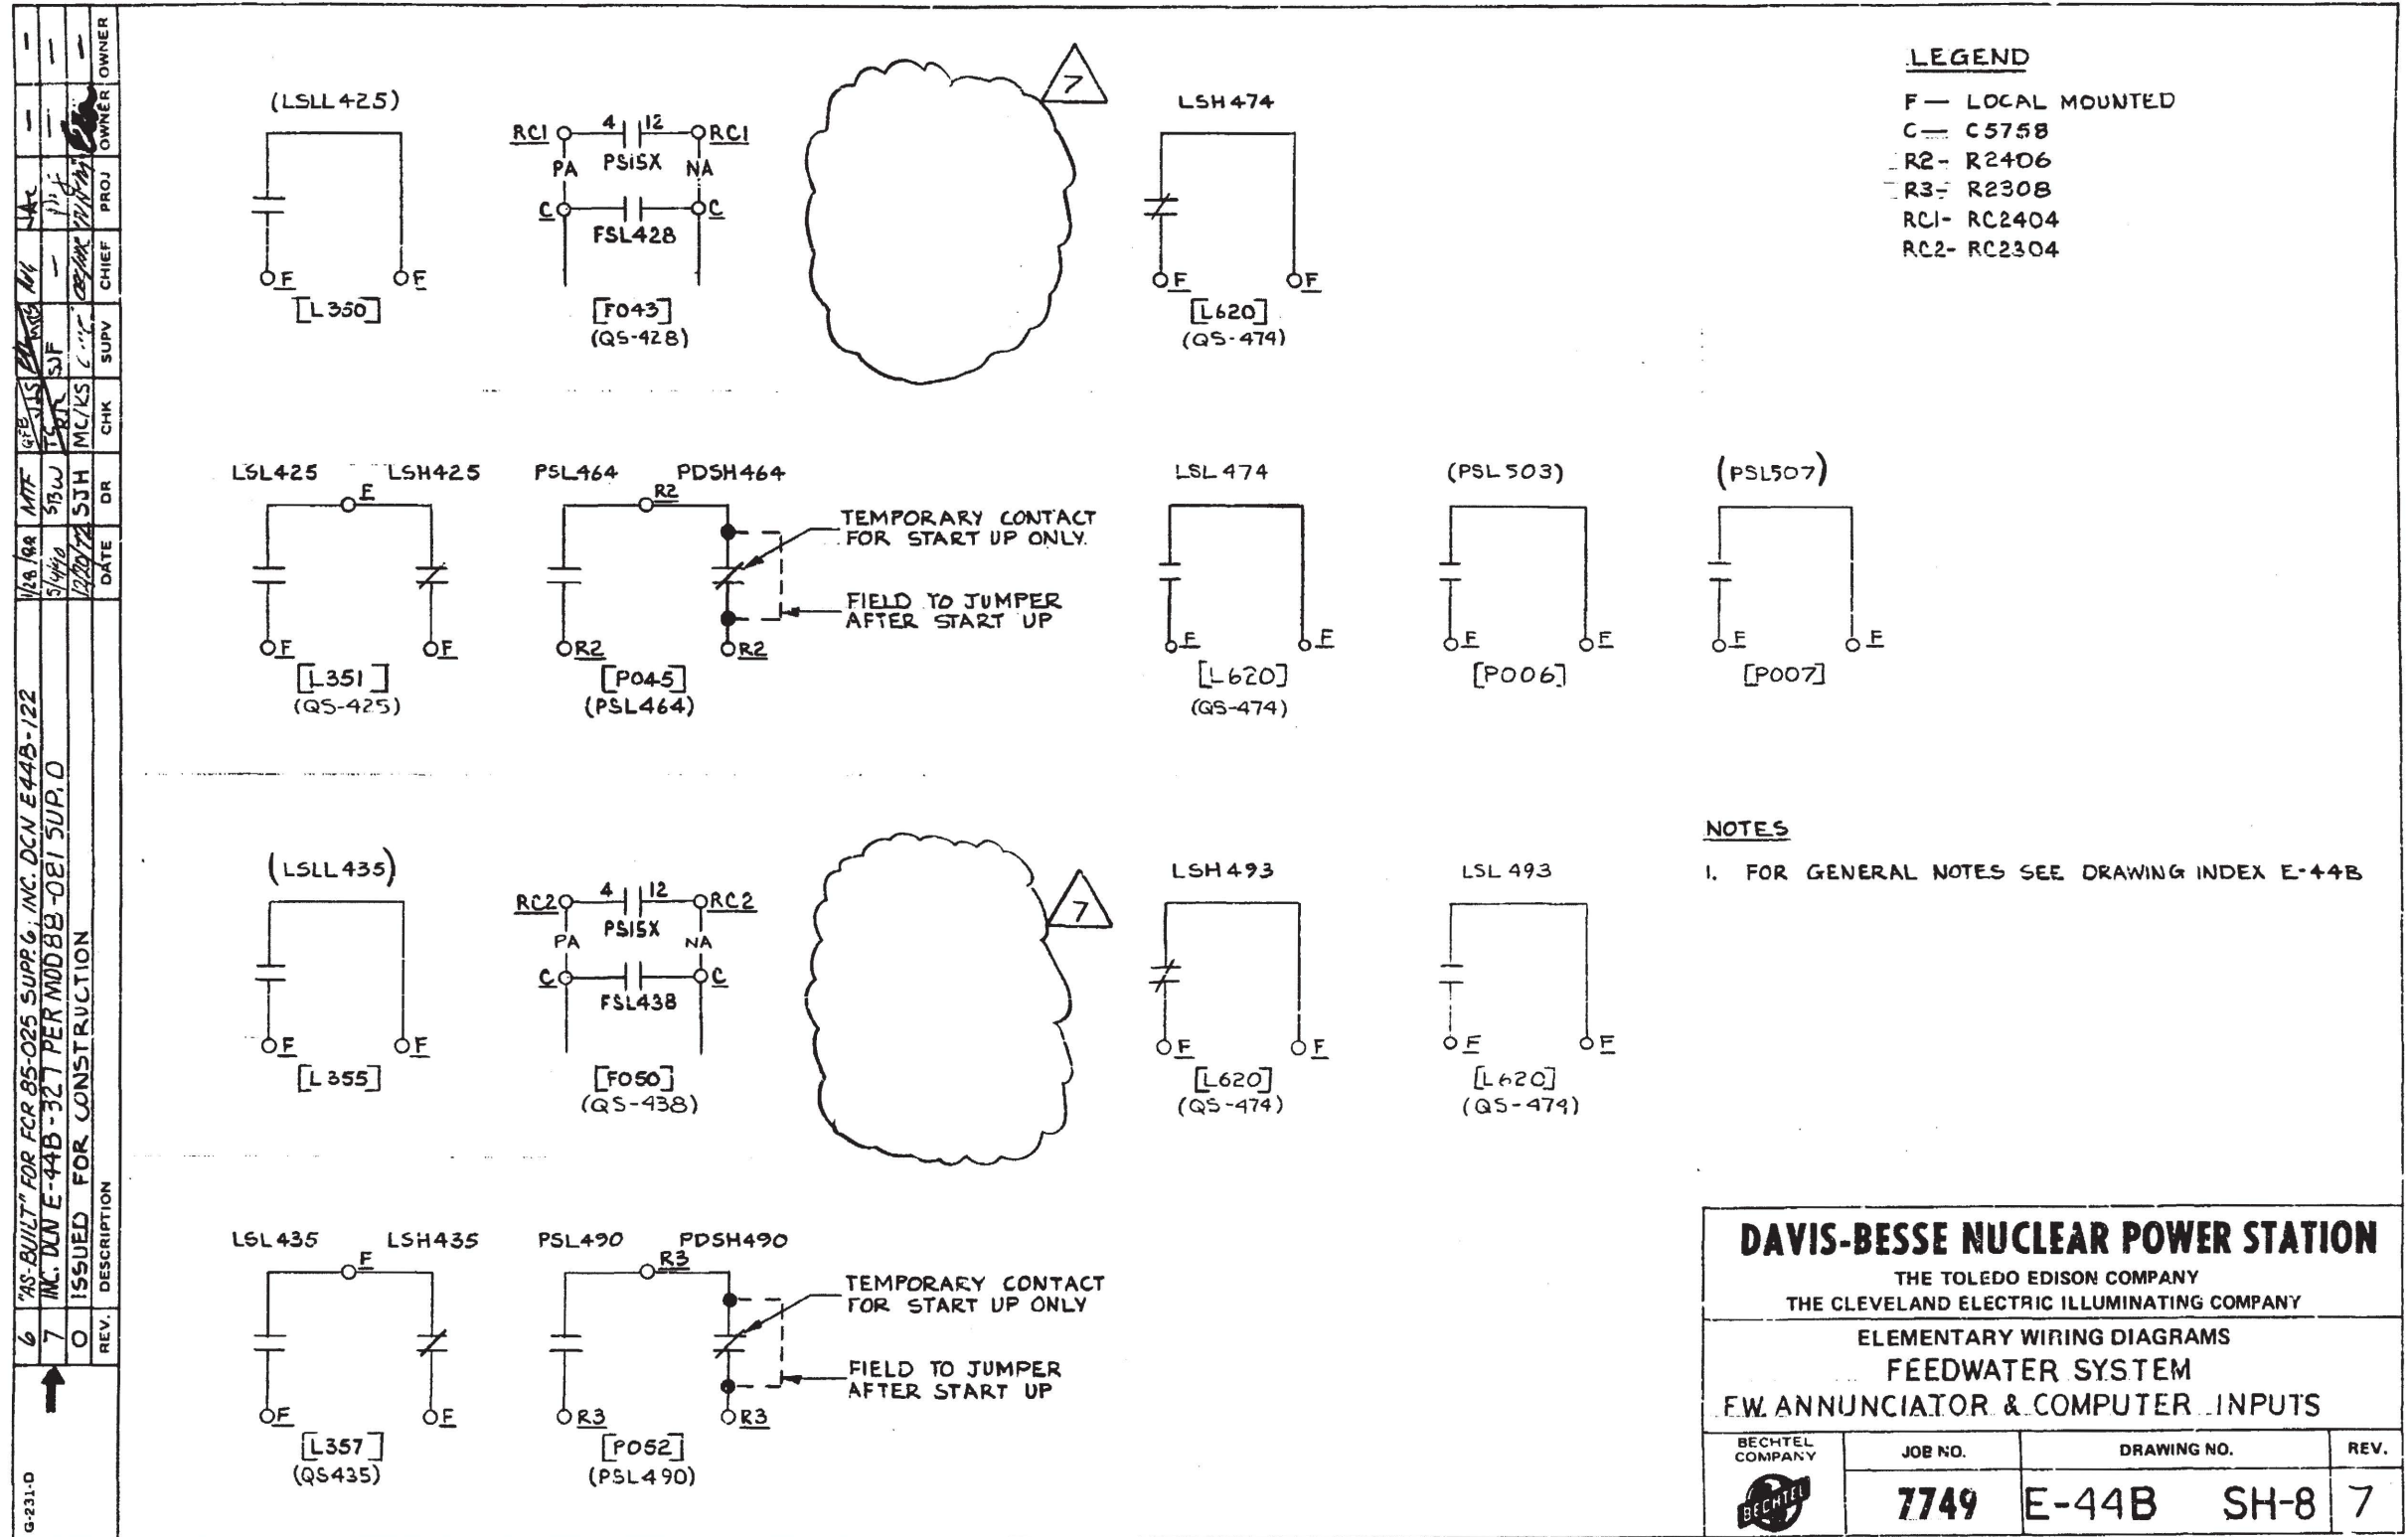

I CERTIFY THAT THE IMAGE CONTAINED ON THIS FRAME WAS MADE IN THE NORMAL AND REGULAR COURSE OF BUSINESS, ON THE DATE STATED BELOW AND THAT IT IS AN ACCURATE REPRODUCTION OF THE RECORD(S) SUBMITTED TO NUCLEAR RECORDS MANAGEMENT.

DATE 5-7-90 OPERATOR Cynthia Ditzel 16X