


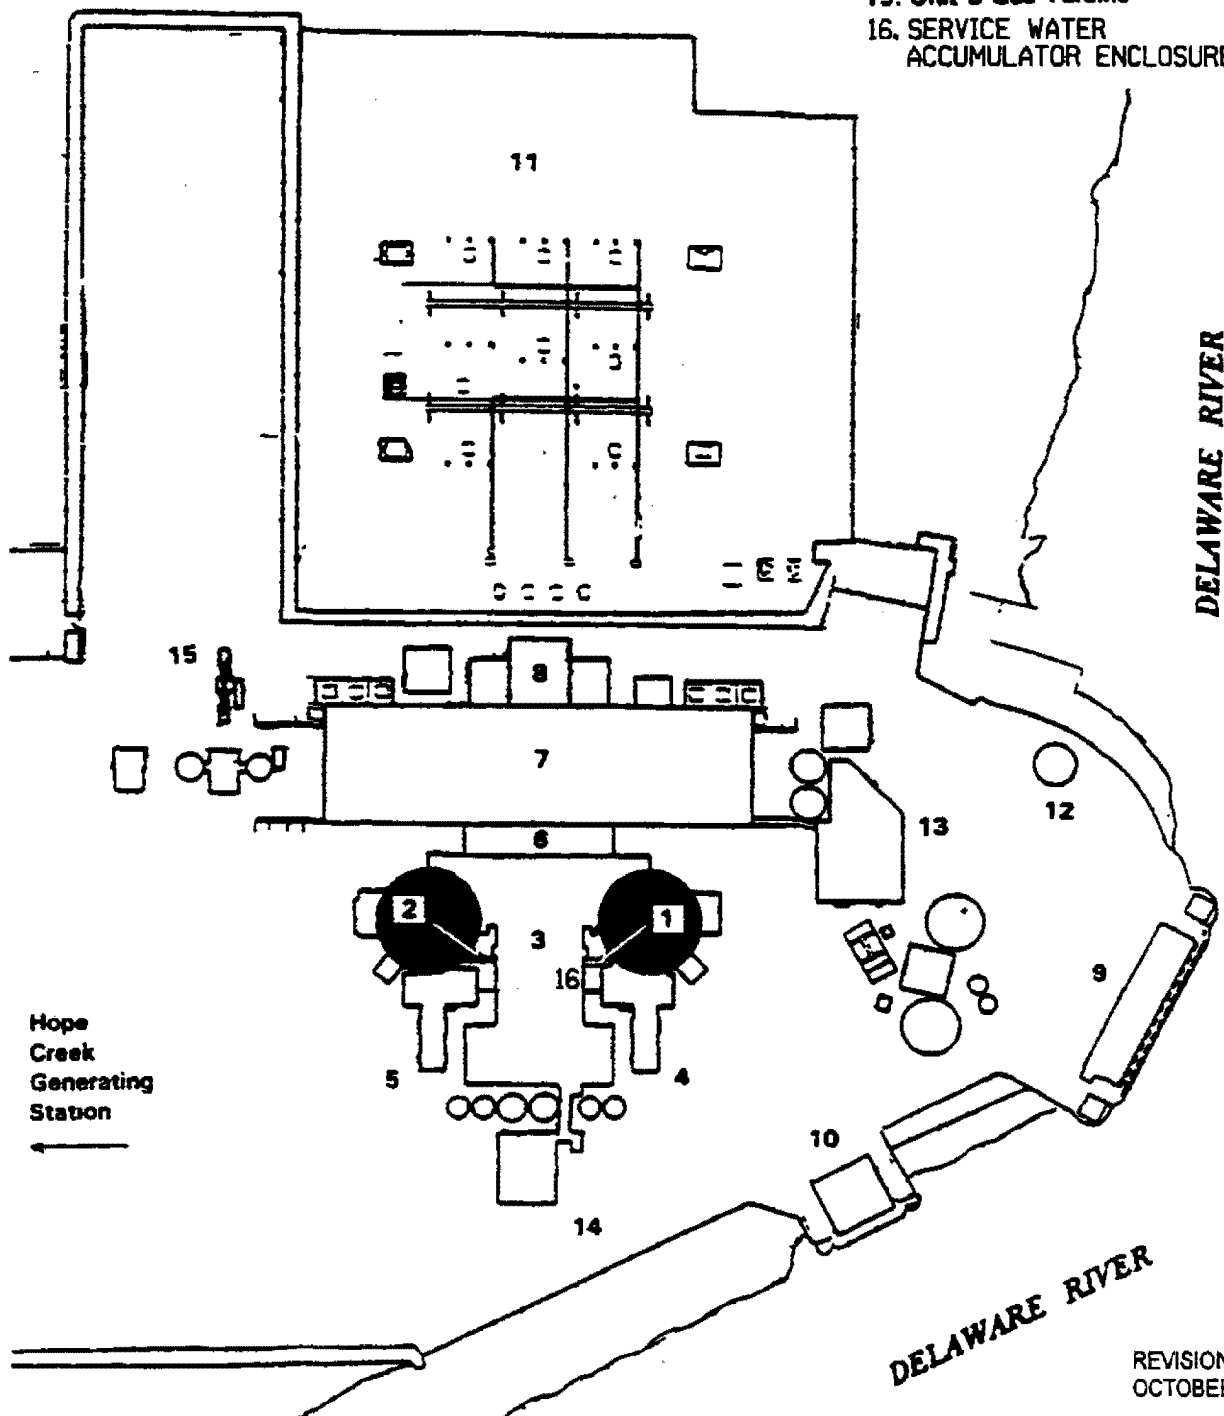

LEGEND

- 1. Unit 1 Containment
- 2. Unit 2 Containment
- 3. Auxiliary Building
- 4. Unit 1 Fuel Handling
- 5. Unit 2 Fuel Handling
- 6. Service Building
- 7. Turbine Generator Area
- 8. Administration Building
- 9. Circulating Water Intake
- 10. Service Water Intake
- 11. 500 KV Switchyard
- 12. Fuel Oil Storage Tank
- 13. Clean Facilities Building
- 14. Controlled Facilities Building
- 15. Unit 3 Gas Turbine
- 16. SERVICE WATER ACCUMULATOR ENCLOSURE



REVISION 17
OCTOBER 16 1998

PUBLIC SERVICE ELECTRIC AND GAS COMPANY
SALEM NUCLEAR GENERATING STATION

General Site Plan

Figure F1.2-2 intentionally deleted.
Refer to plant drawing 204803 in DCRMS