

ACCELERATED DISTRIBUTION DEMONSTRATION SYSTEM

REGULATORY INFORMATION DISTRIBUTION SYSTEM (RIDS)

ACCESSION NBR: 8908030221 DOC. DATE: 89/07/25 NOTARIZED: NO DOCKET #
 FACIL: 50-220 Nine Mile Point Nuclear Station, Unit 1, Niagara Powe 05000220
 AUTH. NAME AUTHOR AFFILIATION
 TERRY, C.D. Niagara Mohawk Power Corp.
 RECIP. NAME RECIPIENT AFFILIATION
 Document Control Branch (Document Control Desk)

SUBJECT: Forwards Isometric Drawing 1157-1, Rev 2.

DISTRIBUTION CODE: A001D COPIES RECEIVED: LTR 1 ENCL 0 SIZE: 2
 TITLE: OR Submittal: General Distribution

NOTES:

	RECIPIENT ID CODE/NAME	COPIES LTTR ENCL	RECIPIENT ID CODE/NAME	COPIES LTTR ENCL
	PD1-1 LA	1 1	PD1-1 PD	1 1
	SLOSSON, M	5 5		
INTERNAL:	ACRS	6 6	NRR/DEST/ADS 7E	1 1
	NRR/DEST/CEB 8H	1 1	NRR/DEST/ESB 8D	1 1
	NRR/DEST/ICSB	1 1	NRR/DEST/MTB 9H	1 1
	NRR/DEST/RSB 8E	1 1	NRR/DOEA/TSB 11	1 1
	NUDOCS-ABSTRACT	1 1	OC/LEMB	1 0
	OGC/HDS1	1 0	<u>REG FILE</u> 01	1 1
	RES/DSIR/EIB	1 1		
EXTERNAL:	LPDR	1 1	NRC PDR	1 1
	NSIC	1 1		

NOTE TO ALL "RIDS" RECIPIENTS:

PLEASE HELP US TO REDUCE WASTE! CONTACT THE DOCUMENT CONTROL DESK,
 ROOM P1-37 (EXT. 20079) TO ELIMINATE YOUR NAME FROM DISTRIBUTION
 LISTS FOR DOCUMENTS YOU DON'T NEED!

TOTAL NUMBER OF COPIES REQUIRED: LTTR 28 ENCL 26

m/A-4

R
I
D
S
/
A
D
D
S

R
I
D
S
/
A
D
D
S

July 25, 1989
NMP1L 0423

U.S. Nuclear Regulatory Commission
Attn: Document Control Desk
Washington, D.C. 20555


Re: Nine Mile Point Unit 1
Docket No. 50-220
DPR-63
TAC No. 68722

Gentlemen:

As requested by the Nuclear Regulatory Commission's staff, enclosed is isometric drawing 1157-1, Revision 2. This drawing is submitted to provide additional justification and support of relief request 1IIRR6 Reactor Water Cleanup Piping Volumetric Exam. The drawing shows that weld No. 33-FW-RCU-10-2A is inside a containment penetration and is, therefore, inaccessible.

Very truly yours,


NIAGARA MOHAWK POWER CORPORATION

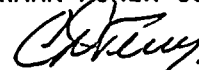

C. D. Terry
Vice President
Nuclear Engineering and Licensing

PEF/mlf
7561G

xc: Regional Administrator, Region I
Mr. R. A. Capra, Director
Ms. M. M. Slosson, Project Manager
Mr. W. A. Cook, Resident Inspector
Records Management

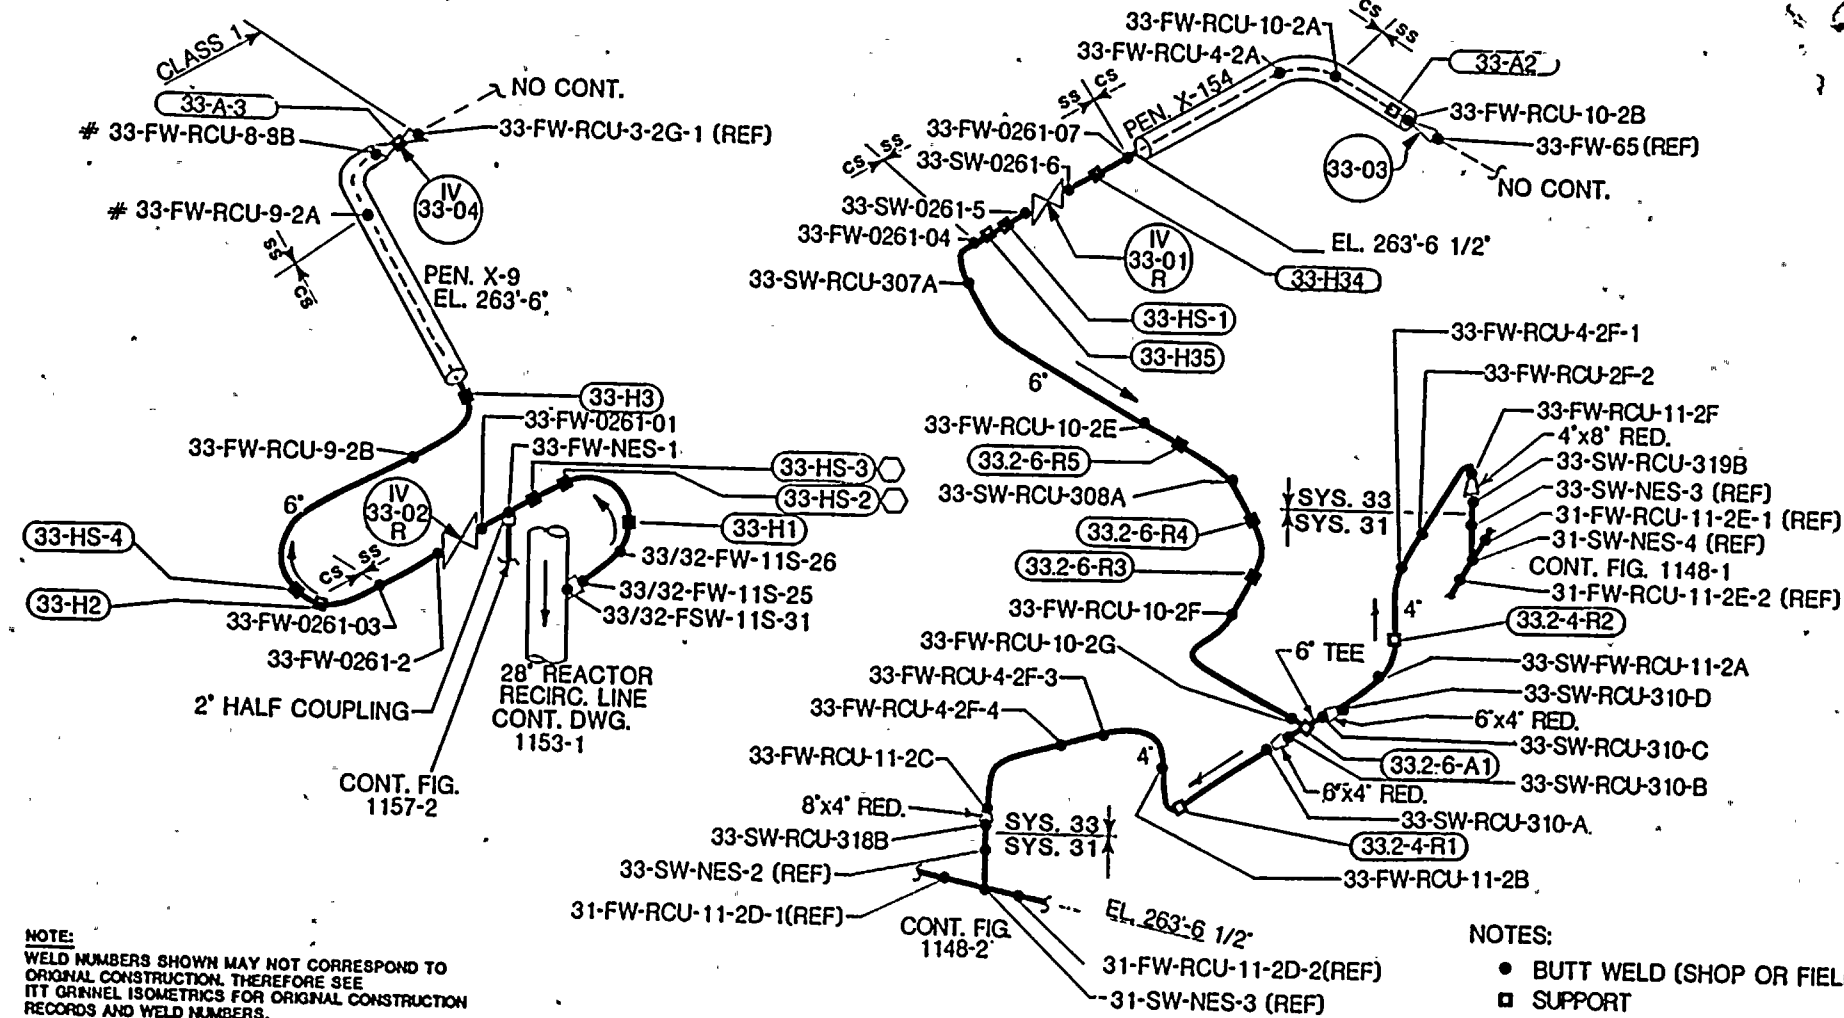

NOTE:
WELD NUMBERS SHOWN MAY NOT CORRESPOND TO
ORIGINAL CONSTRUCTION. THEREFORE SEE
ITT GRNREL ISOMETRICS FOR ORIGINAL CONSTRUCTION
RECORDS AND WELD NUMBERS.

NOTES:

- BUTT WELD (SHOP OR FIELD)
- SUPPORT
- # INACCESSIBLE
- INTEGRALLY WELDED ATTACHMENT

REF. DWGS.

N.M.P. C-26852-C SH. 1 REV. 7
C-26852-C SH. 2 REV. 6
C-26839-C REV. 6
CNFLAGG TRAVELER
DWG 21-6008-T4 REV.2

1125		AMERICAN SAFETY INDUSTRIES	
SYSTEM NO 33	TITLE REACTOR CLEAN-UP WELD & SUPPORT	CLASS 1	
REV. 2	FIG NO 1157-1	DATE 7-2-87	
BY <i>895</i>	DATE 12-16-87	CLASS 1	
PROJECT	5530 N.M.P. 1		
NOT TO SCALE			

