


SI APERTURE CARD

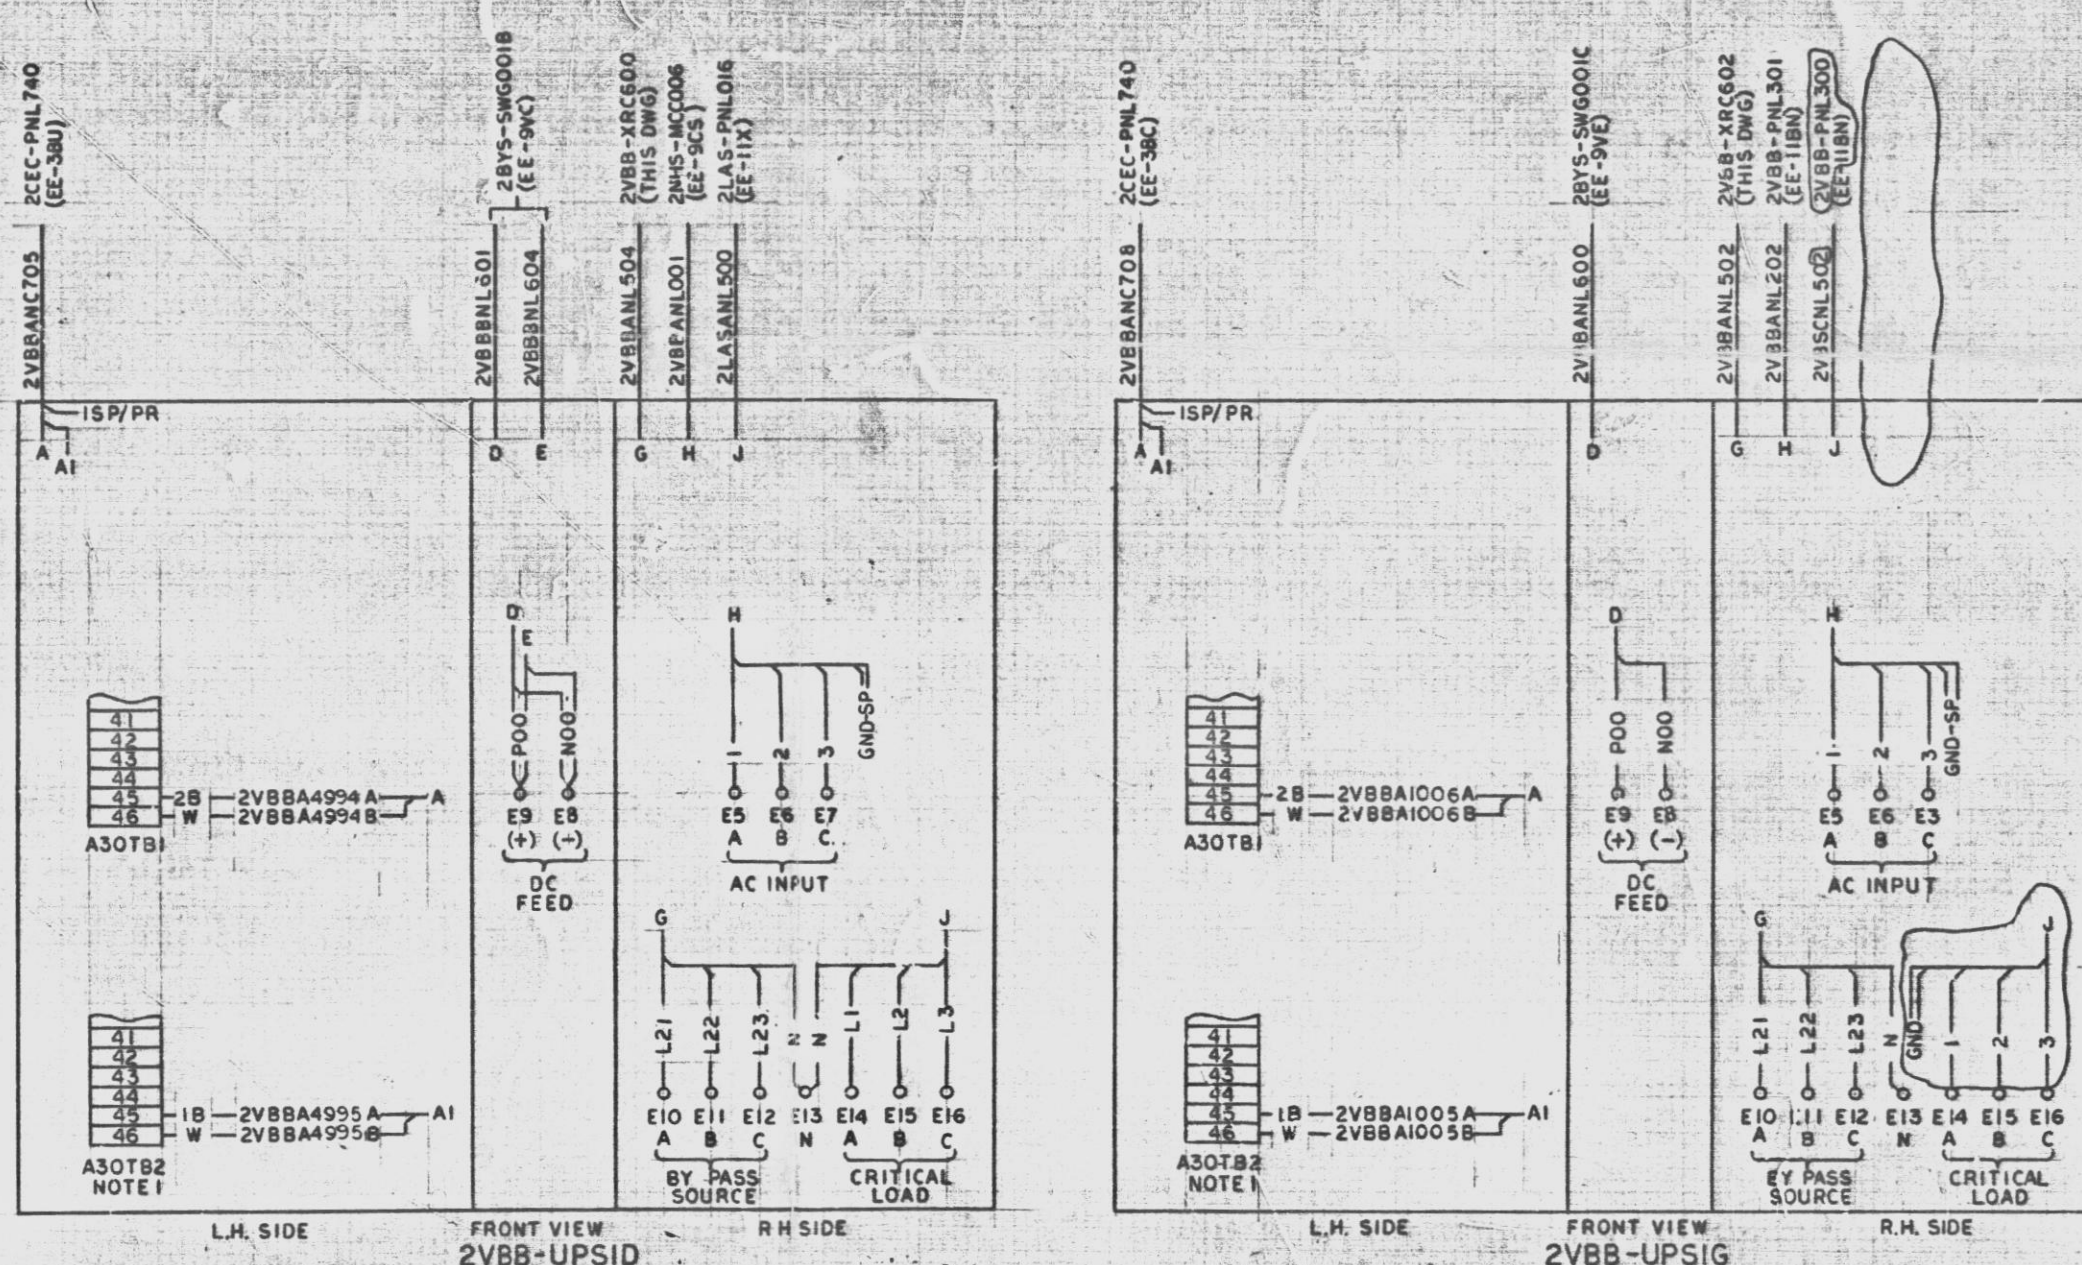

FOR INFORMATION ONLY

- NOTES:
1. TERMINAL BOARDS & STUDS SHOWN DIAGRAMMATICALLY.
 2. FIELD TO VERIFY PHASING.
 3. ALL GROUND WIRES, NOT CONNECTED TO BE COILED & TAPED.

- REFERENCES:
- SCHEMATIC DIAGRAM UPS
 - OUTLINE-UPS
 - TRANSFORMER
 - REGULATOR
 - ELECTRICAL WIRE & CABLE NOTES

ALM. NO. 4994, 4995
1005, 1006

ESK. NO. 101HA518
101HA519

9305070110 D

9305070110
07-608-91



APPROVED *James A. Pitt*
LICENSED PROFESSIONAL ENGINEER, NO. 57367
STATE OF NEW YORK
ALTERNATE EXERCISE BY A LICENSED PROFESSIONAL ENGINEER IS ALLOWED.

QA CAT II

EXTERNAL CONNECTION DIAGRAM
UNINTERRUPTIBLE POWER SUPPLY
2VBB-UPS ID&IG

NINE MILE POINT NUCLEAR STATION - UNIT 2
NIAGARA MOHAWK POWER CORPORATION
STONE & WEBSTER ENGINEERING CORPORATION
CHRYSLER BLDG.

CH DRAWING NUMBER 12177-EE-11DB-4
DESIGNED BY T. PINCUS
CHECKED BY J. CHEESEBROUGH

NO.	DATE	DESCRIPTION	BY	CHKD.
1	12/77	ISSUED FOR CONSTRUCTION	T. PINCUS	J. CHEESEBROUGH
2		SEE RECORD OF DWG. CHANGES BCC-11DB-2		
3		SEE RECORD OF DWG. CHANGES BCC-11DB-3		
4		SEE RECORD OF DWG. CHANGES 12/77-BCE-11DB-4		