



# CALLAWAY - SP

**FIGURE 16.7-1 HAS BEEN DELETED**

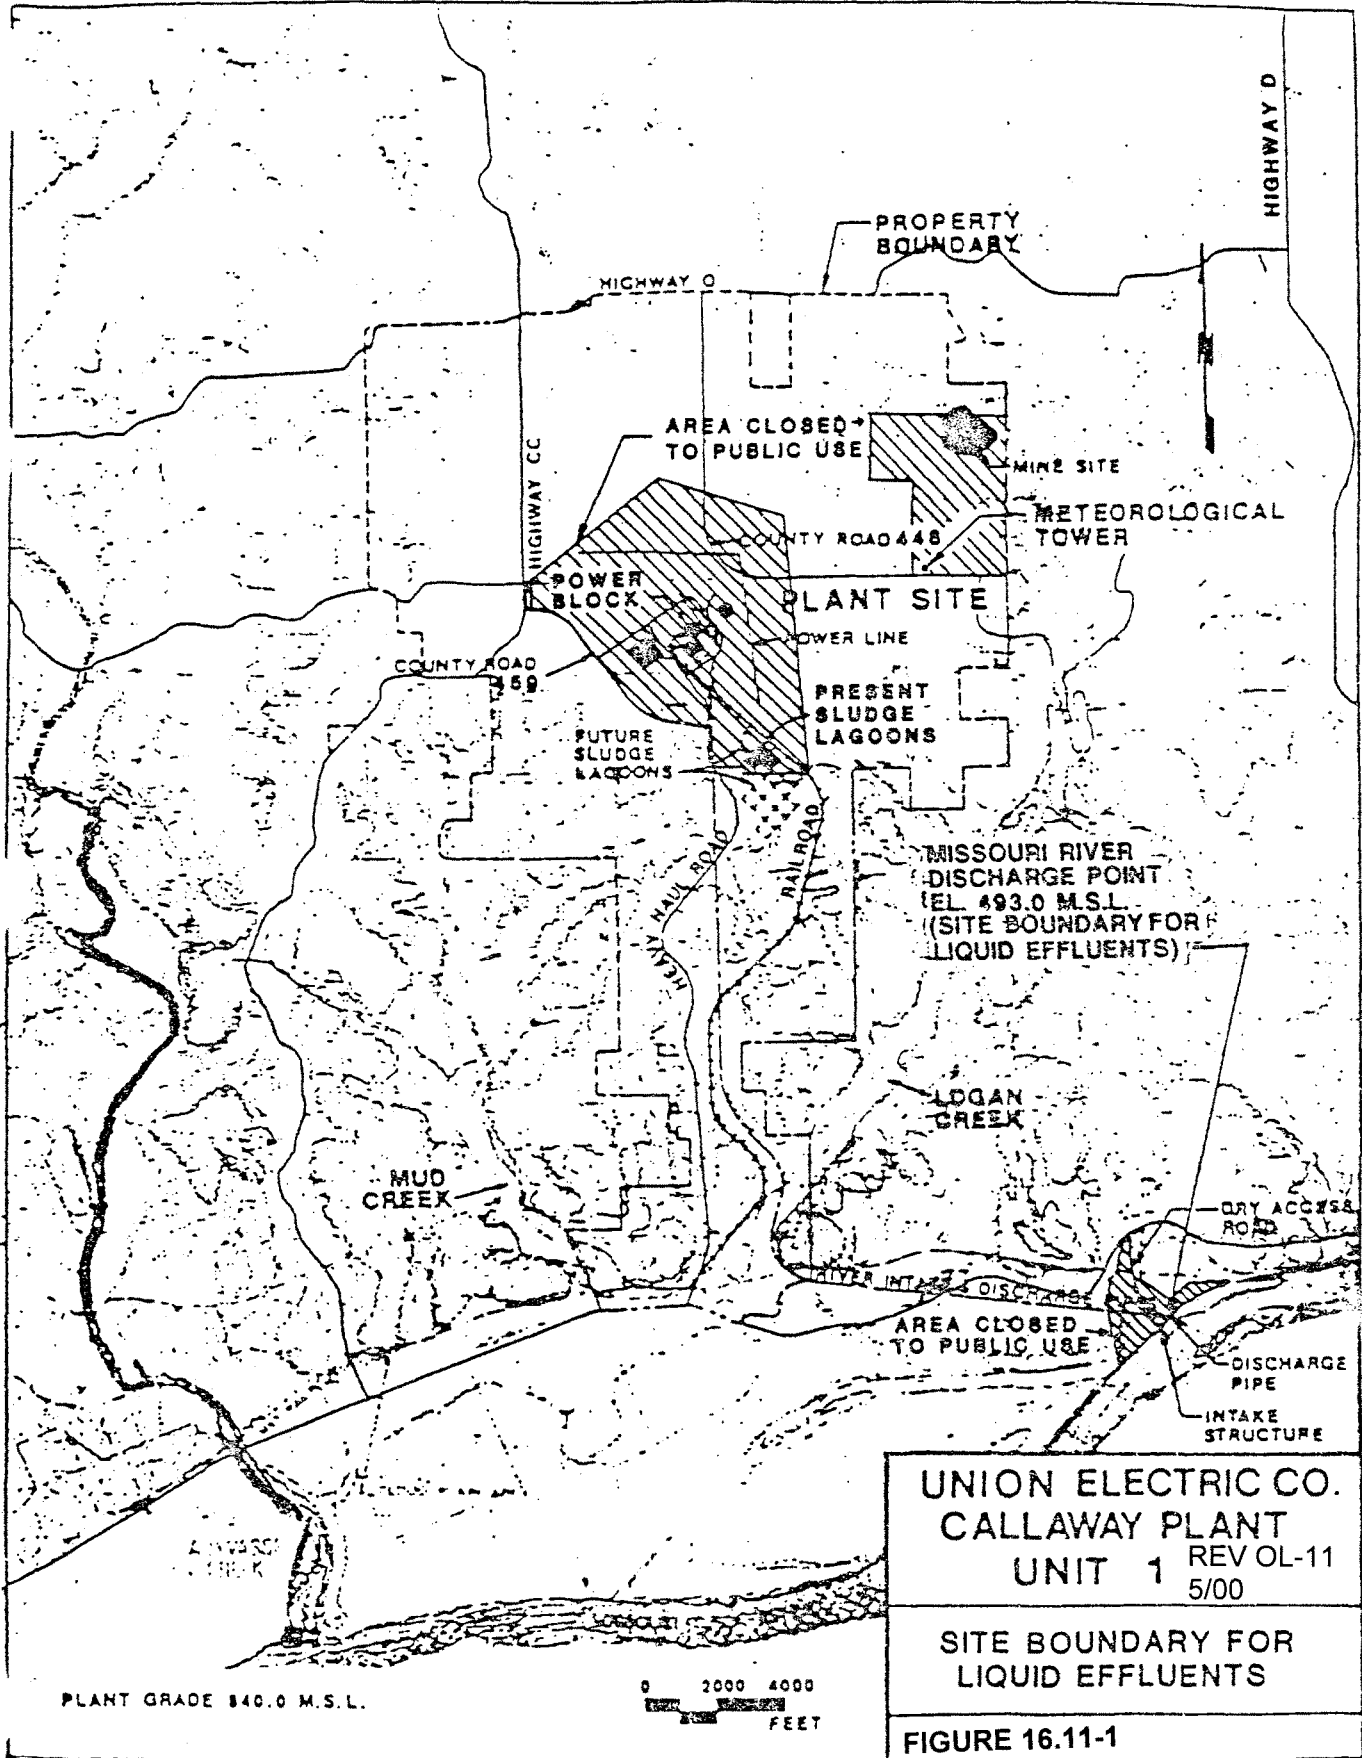


PLANT GRADE 840.0 M.S.L.

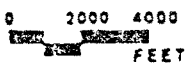

UNION ELECTRIC CO.  
 CALLAWAY PLANT  
 UNIT 1 REV OL-11  
 5/00



SITE BOUNDARY FOR  
 LIQUID EFFLUENTS

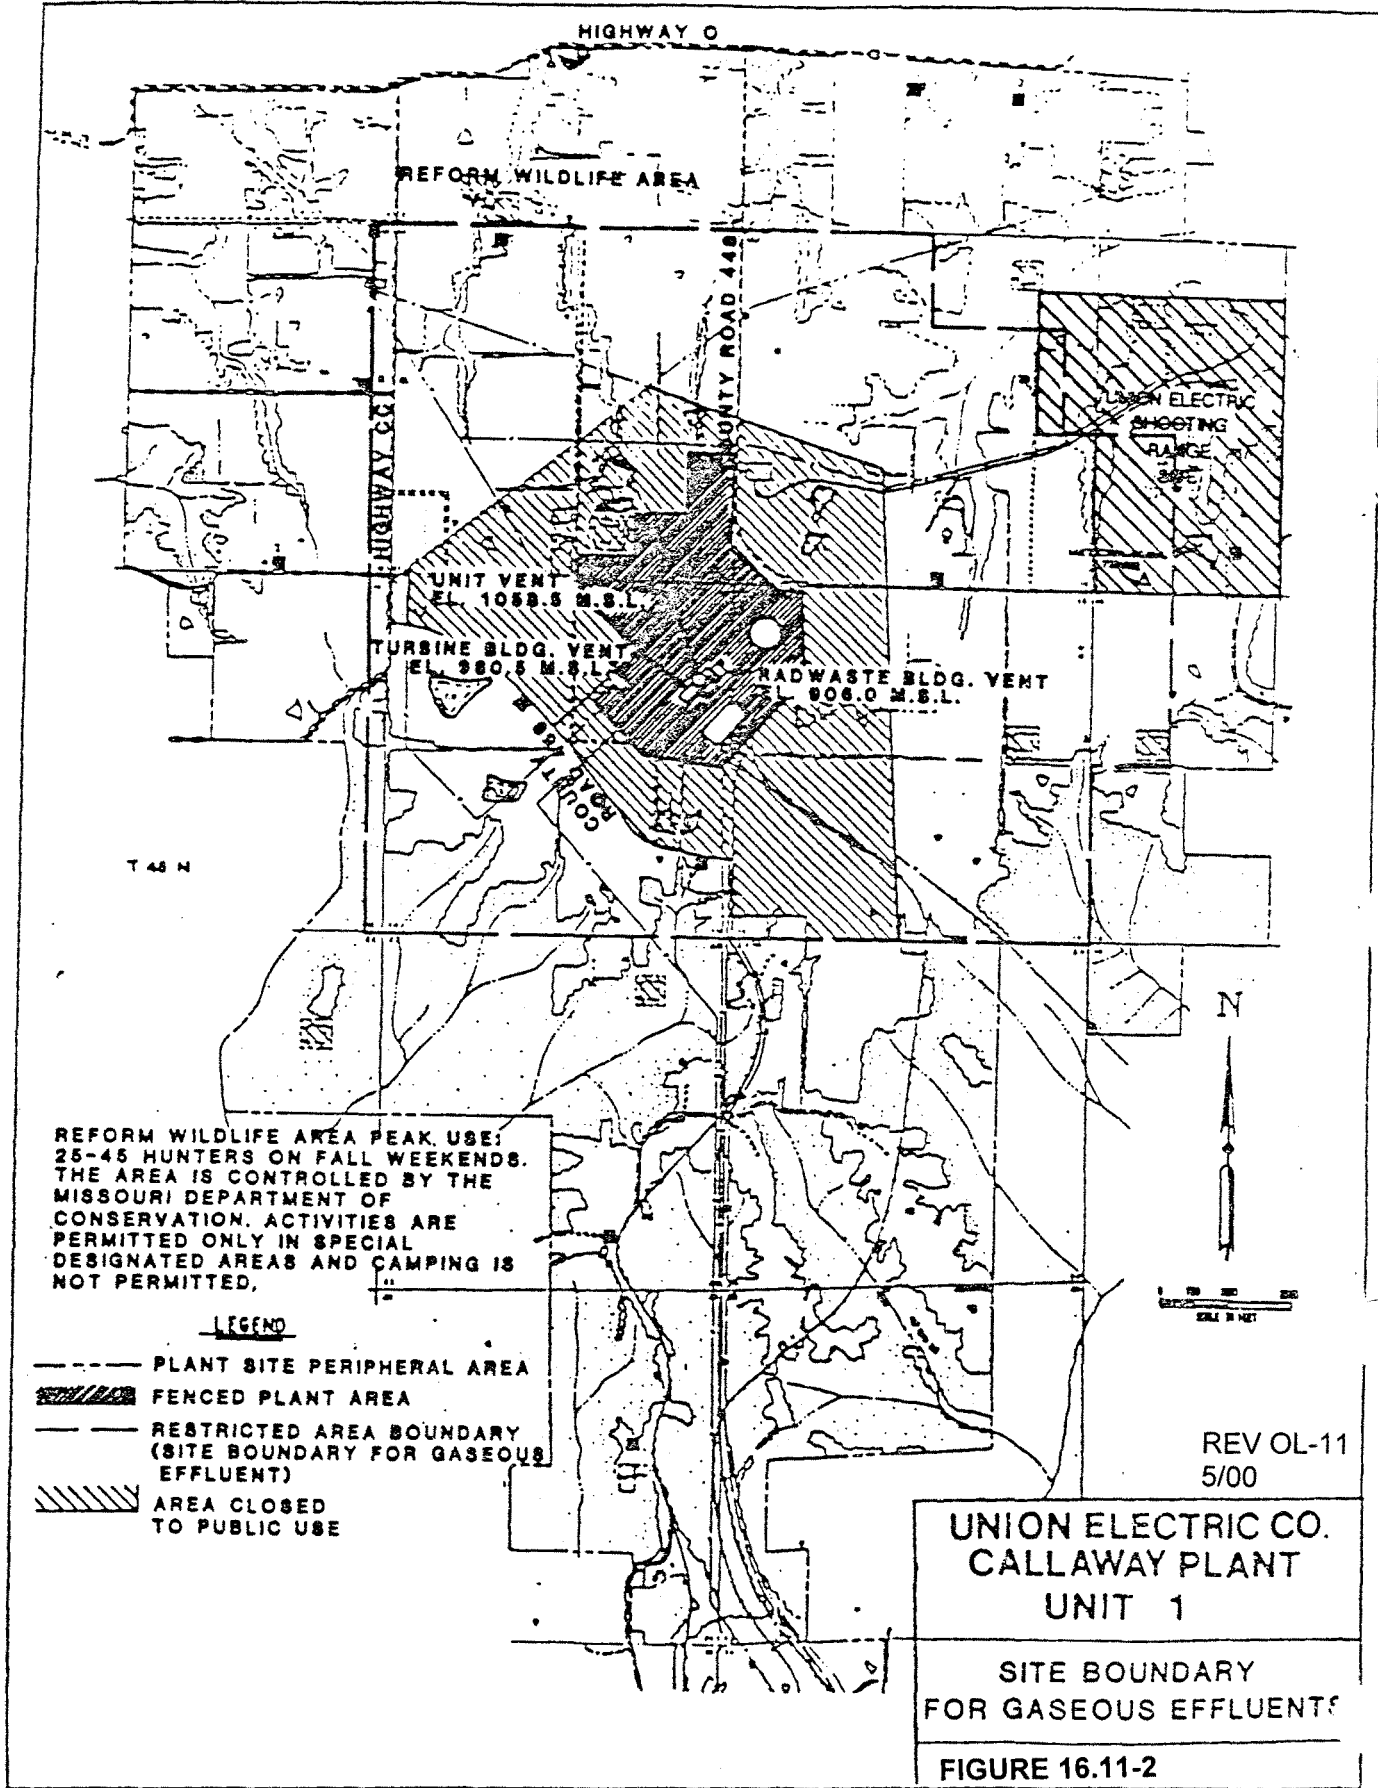FIGURE 16.11-1



REFORM WILDLIFE AREA PEAK USE:  
 25-45 HUNTERS ON FALL WEEKENDS.  
 THE AREA IS CONTROLLED BY THE  
 MISSOURI DEPARTMENT OF  
 CONSERVATION. ACTIVITIES ARE  
 PERMITTED ONLY IN SPECIAL  
 DESIGNATED AREAS AND CAMPING IS  
 NOT PERMITTED.

**LEGEND**

- PLANT SITE PERIPHERAL AREA
-  FENCED PLANT AREA
- RESTRICTED AREA BOUNDARY  
(SITE BOUNDARY FOR GASEOUS EFFLUENT)
-  AREA CLOSED TO PUBLIC USE

REV OL-11  
 5/00

**UNION ELECTRIC CO.  
 CALLAWAY PLANT  
 UNIT 1**

**SITE BOUNDARY  
 FOR GASEOUS EFFLUENTS**

**FIGURE 16.11-2**