
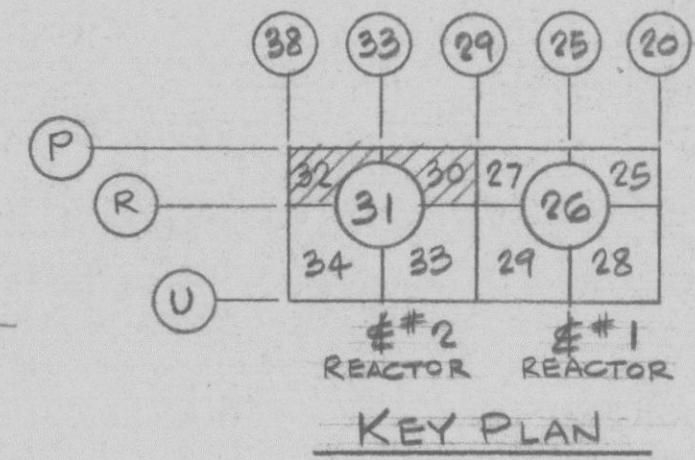


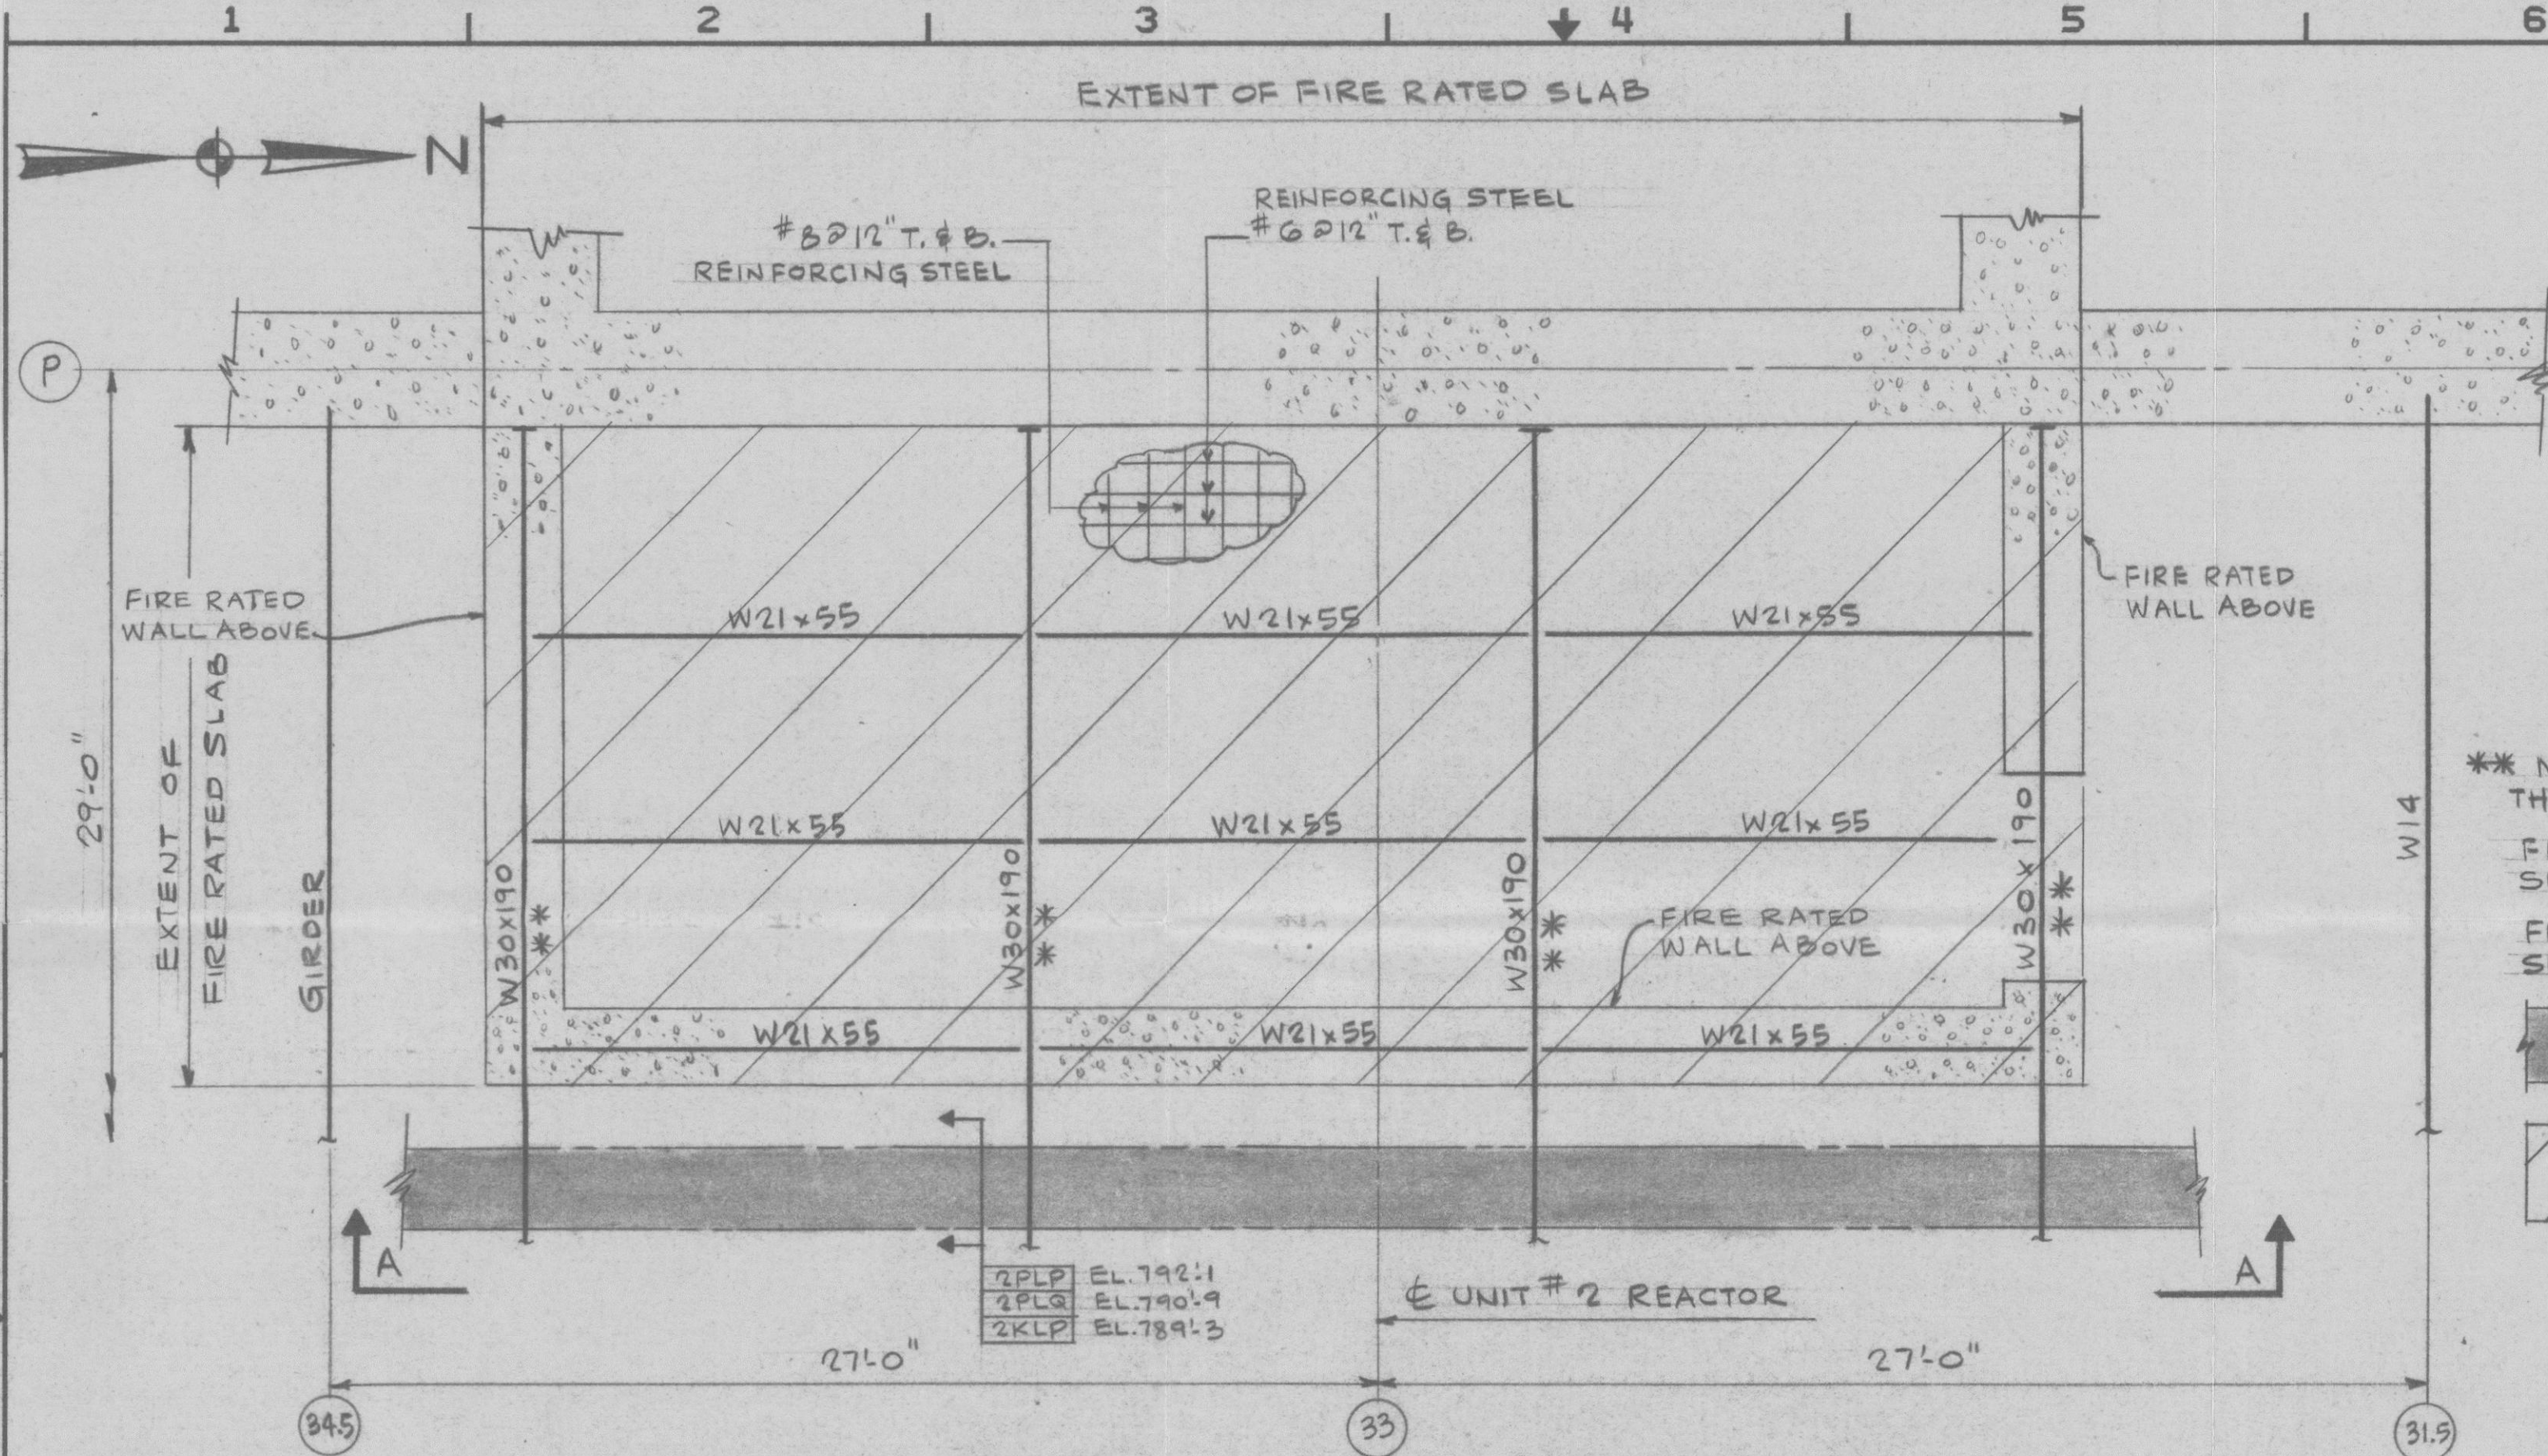

**** MINIMUM REQUIRED MEMBERS FOR THIS FIRE RATED FLOOR SLAB.**


FIRE ZONE ABOVE FIRE RATED FLOOR SLAB: 2-4G.

FIRE ZONE BELOW FIRE RATED FLOOR SLAB: 2-6A.

CABLE TRAY- ALL TRAYS ARE 24" WIDE OR LESS, UNLESS NOTED OTHERWISE.

CROSS HATCHING REPRESENTS FIRE RATED FLOOR SLAB.

PART PLAN BELOW EL 799'-1
 T.O.S. EL. 797'-4 U.N.O.
 SCALE: 1/4" = 1'-0"

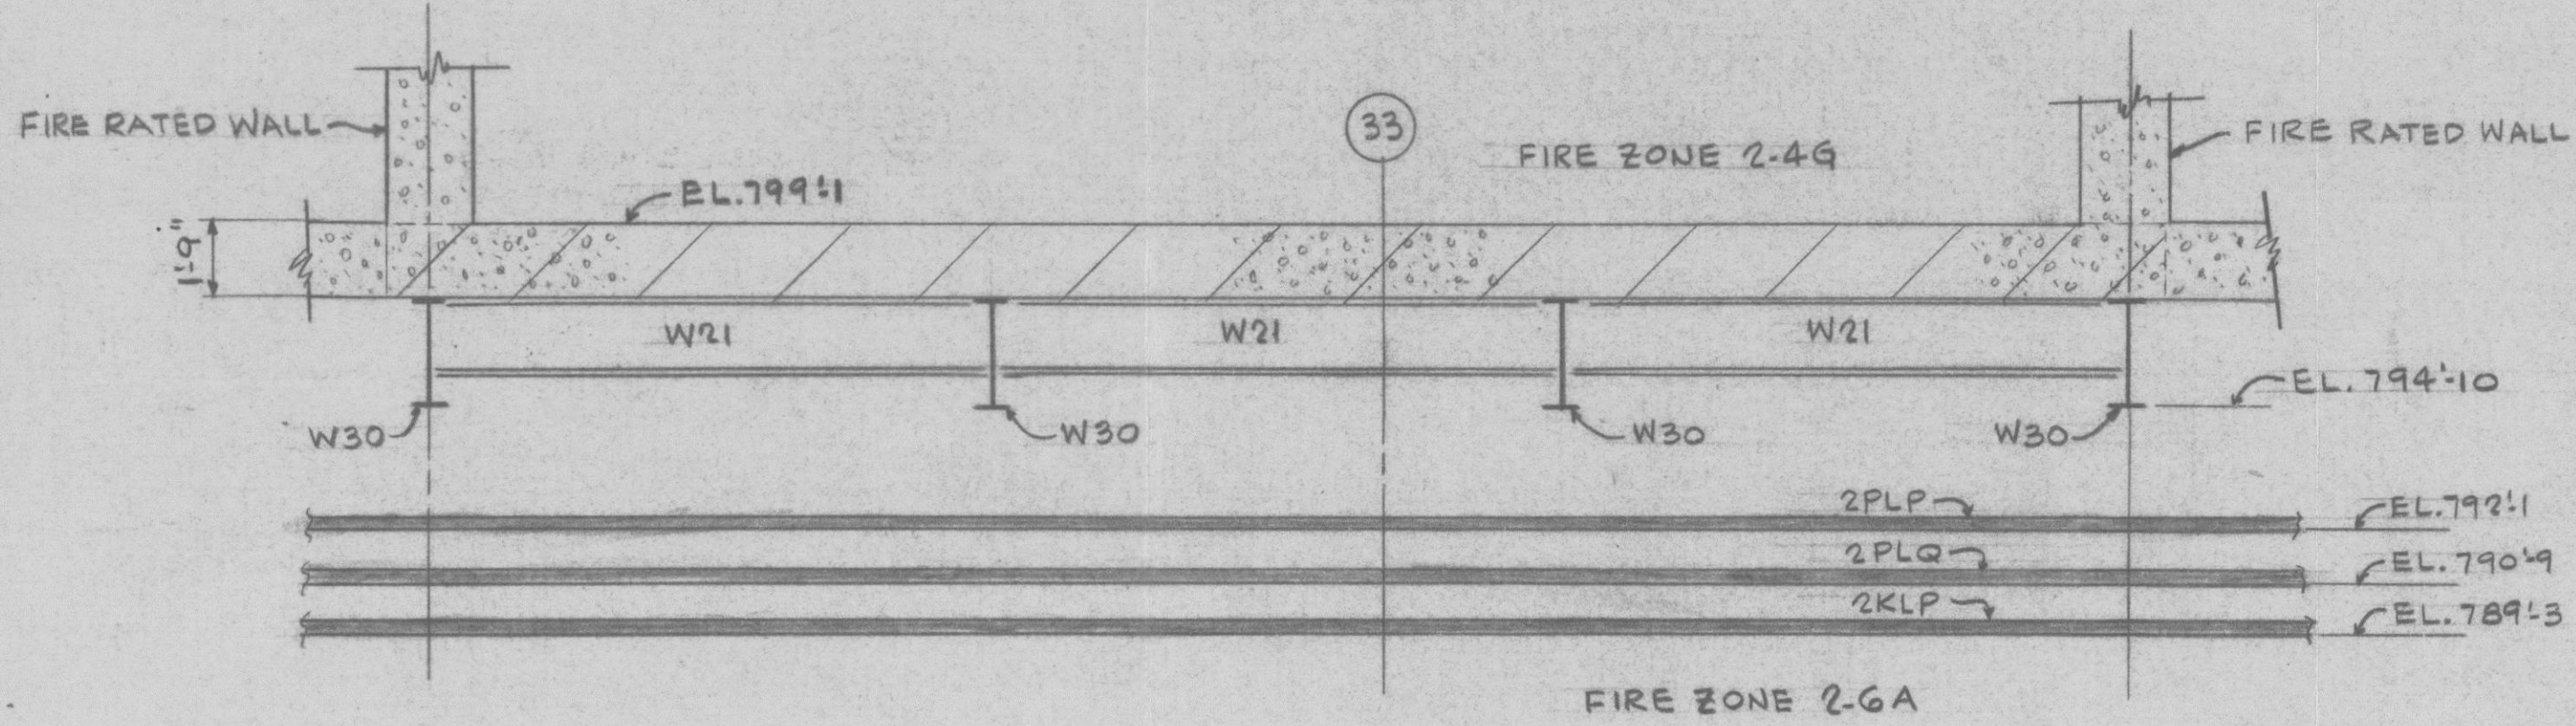

SECTION "A-A"
 SCALE: 1/4" = 1'-0"

E-30-6	E-107637 SH.6
E-32-6	E-107639 SH.6
C-312	E-105319
C-242	E-105265 SH.4
AE DRAWING NO.	PP&L DRAWING NO.
REFERENCE DRAWINGS	
TI APERTURE CARD	
O INITIAL ISSUE	W T N F TAG 10/4/86
REV	DESCRIPTION DR CH APPROVED DATE
NON-QUALITY RELATED DWG CLASS 3	
SUSQUEHANNA S.E.S. UNIT #2	
REACTOR BUILDING	
APPENDIX R-DEVIATION REQ. #6	
FIRE RATED FL.SLAB EL.799'-1	
AREA 30'x32' ELEV. 799'-1 SCALE: NOTED	
PENNSYLVANIA POWER & LIGHT COMPANY ALLENTOWN PA.	
PP&L DRAWING NO.	SHEET NO. REV. NO.
C-206016	1 0
AE DRAWING NO.	C-1776

8611060384 C