

COMED COMPANY

DRESDEN STATION #12

NPDES Permit No. IL0002224

STORM WATER POLLUTION PREVENTION PLAN

Revision 0

Don Hamilton  
NPDES Coordinator

Date: 2-23-96

Mark Fink  
Waste Products Chemist

Date: 2-26-96

Edward J. Rowley  
Environmental Engineering Supervisor

Date: 2-28-96

Timothy C. Egan  
Chemistry Superintendent

Date: 2/23/96

David M. Meier  
Safety & Property Loss  
Prevention Team Supervisor


Date: 2/27/96

Justin Kelly  
Station Manager


Date: 2/27/96

9905060154 990430  
PDR ADOCK 05000237  
PDR

990300 1588

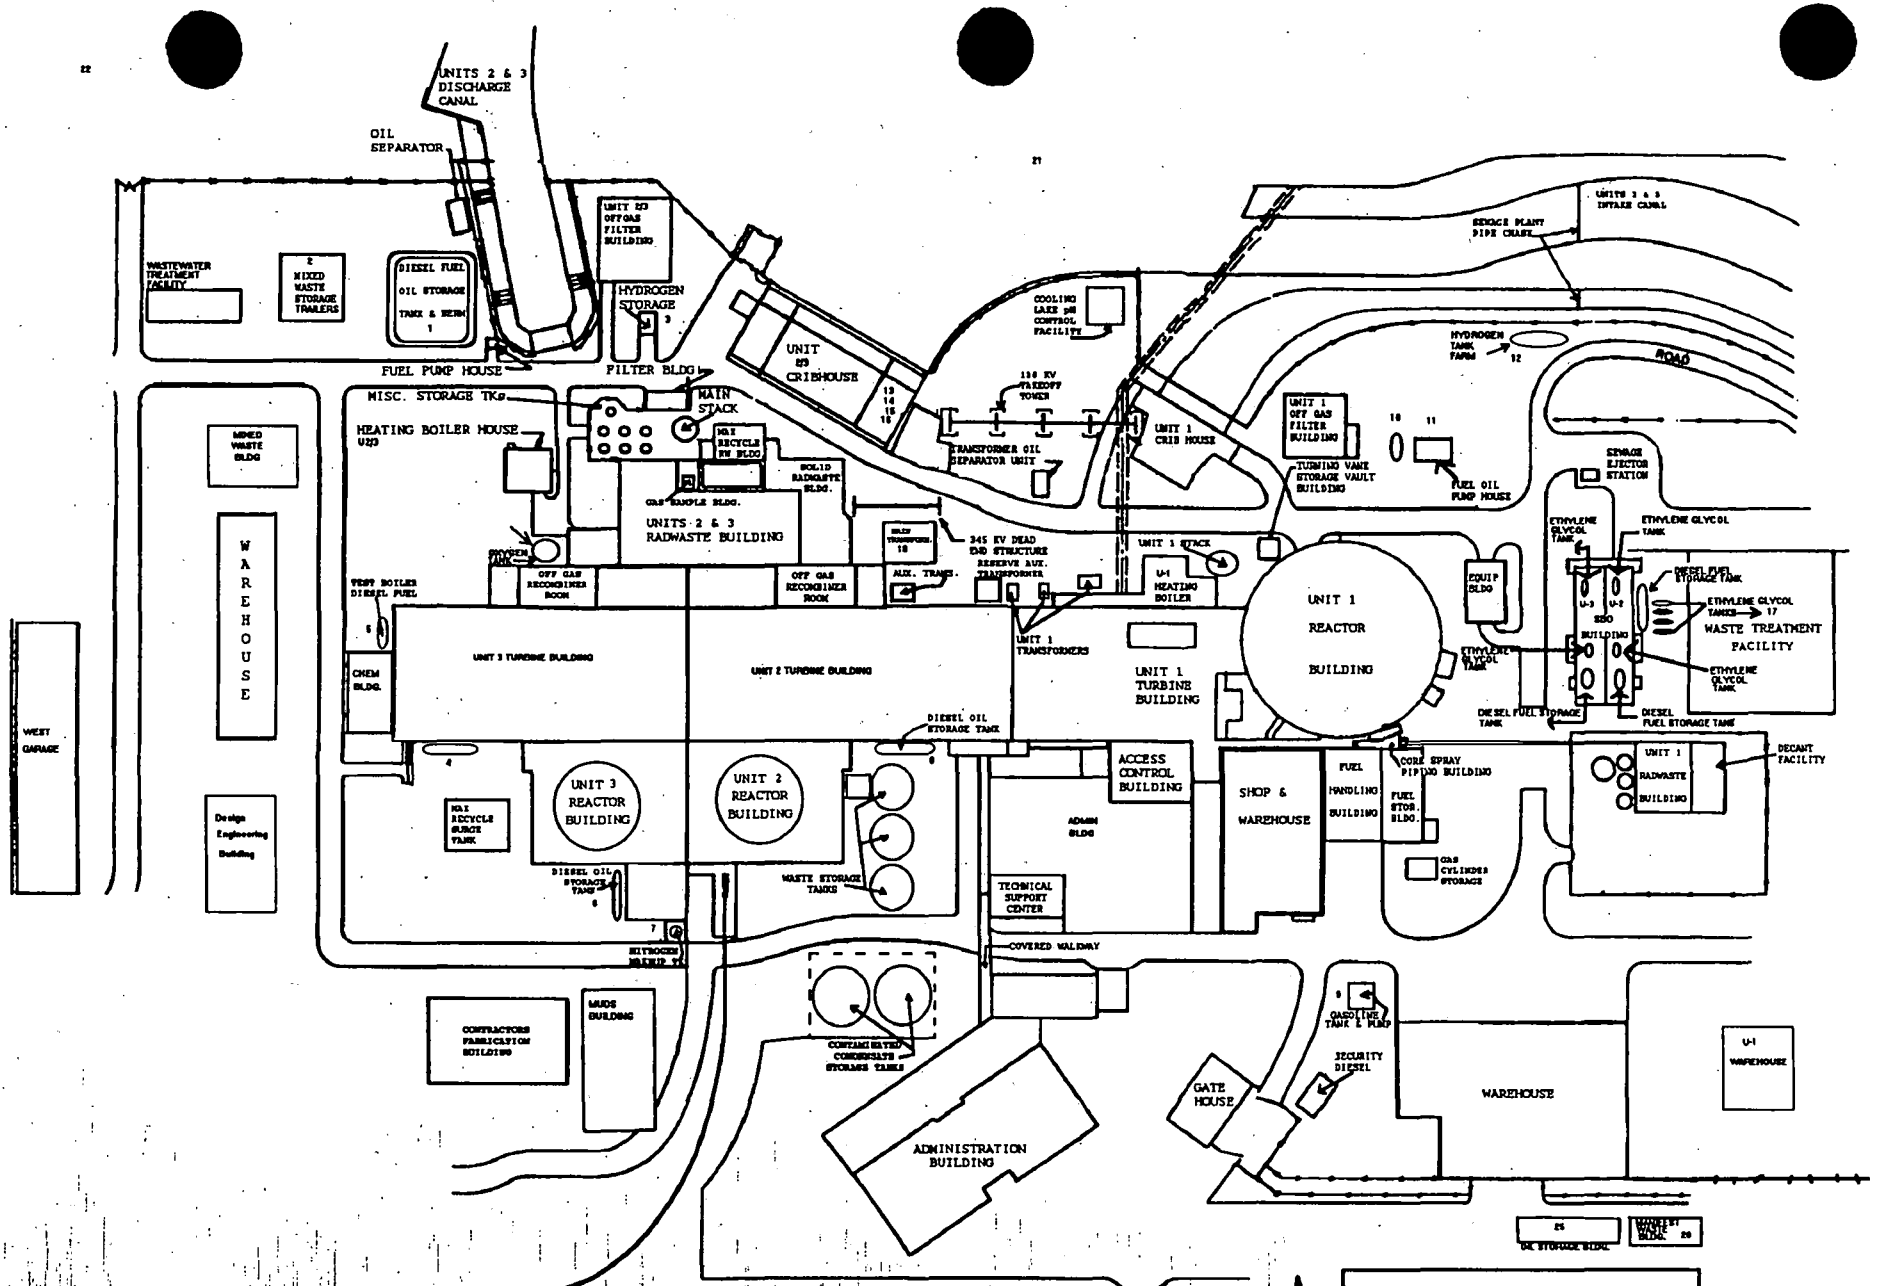

PLANT GRADE 517'-8"

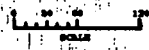

**PLAN OF  
PROPERTY & BUILDINGS**

**STATION 12      DRESDEN**

