
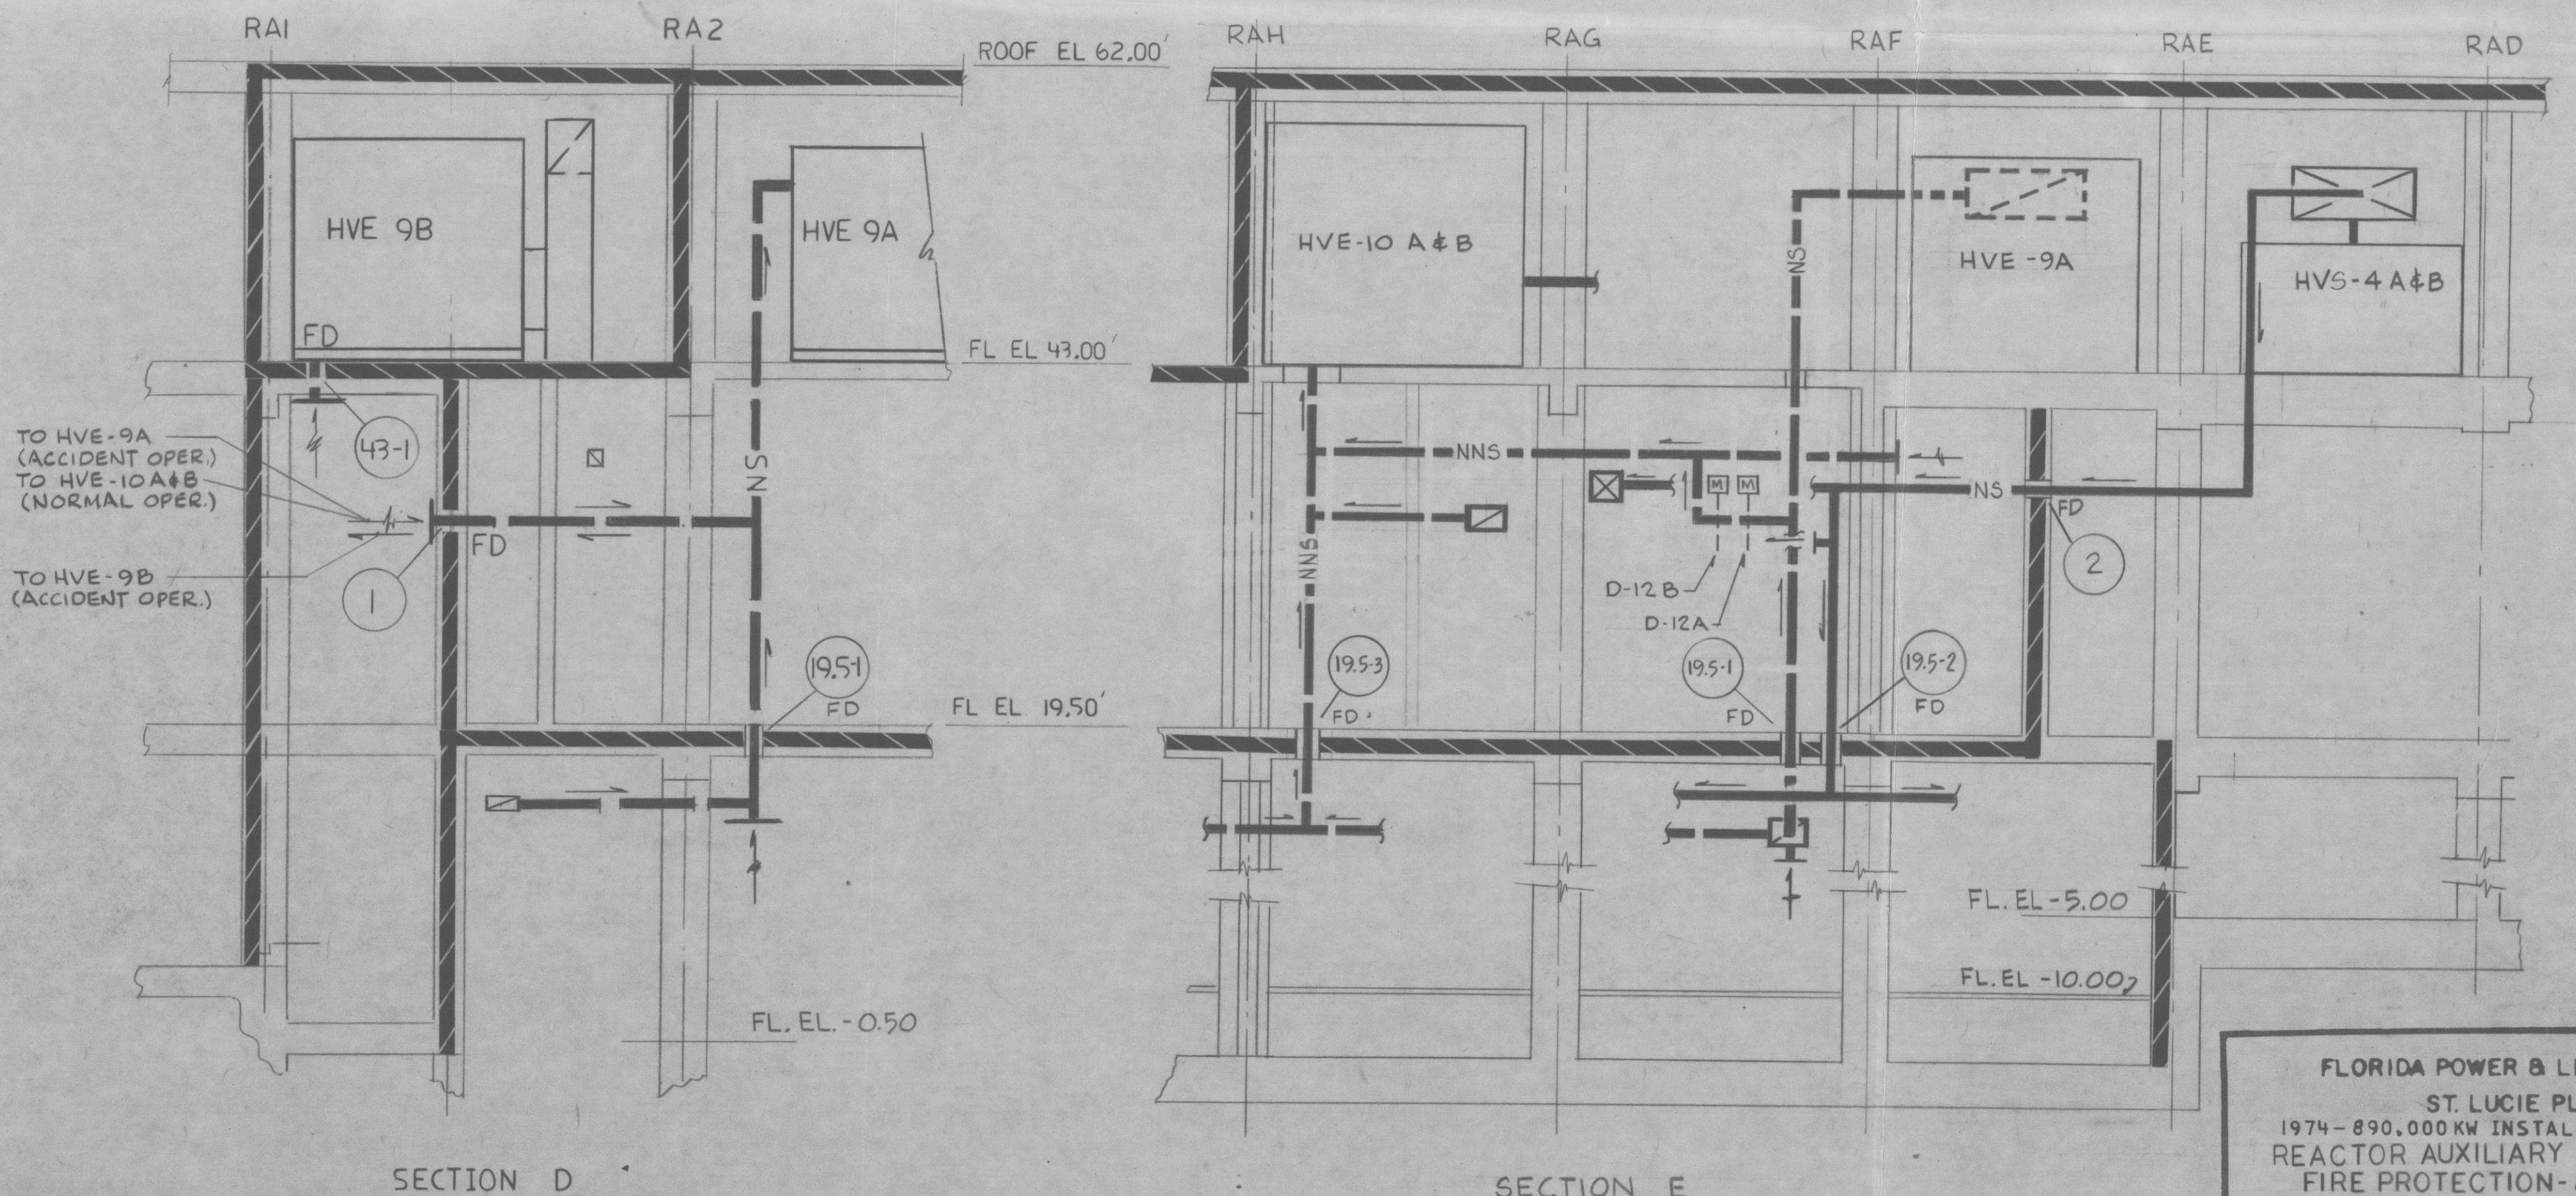


PLAN EL -0.50

NOTES:
FOR LEGEND SEE SK-590-001 SH 1

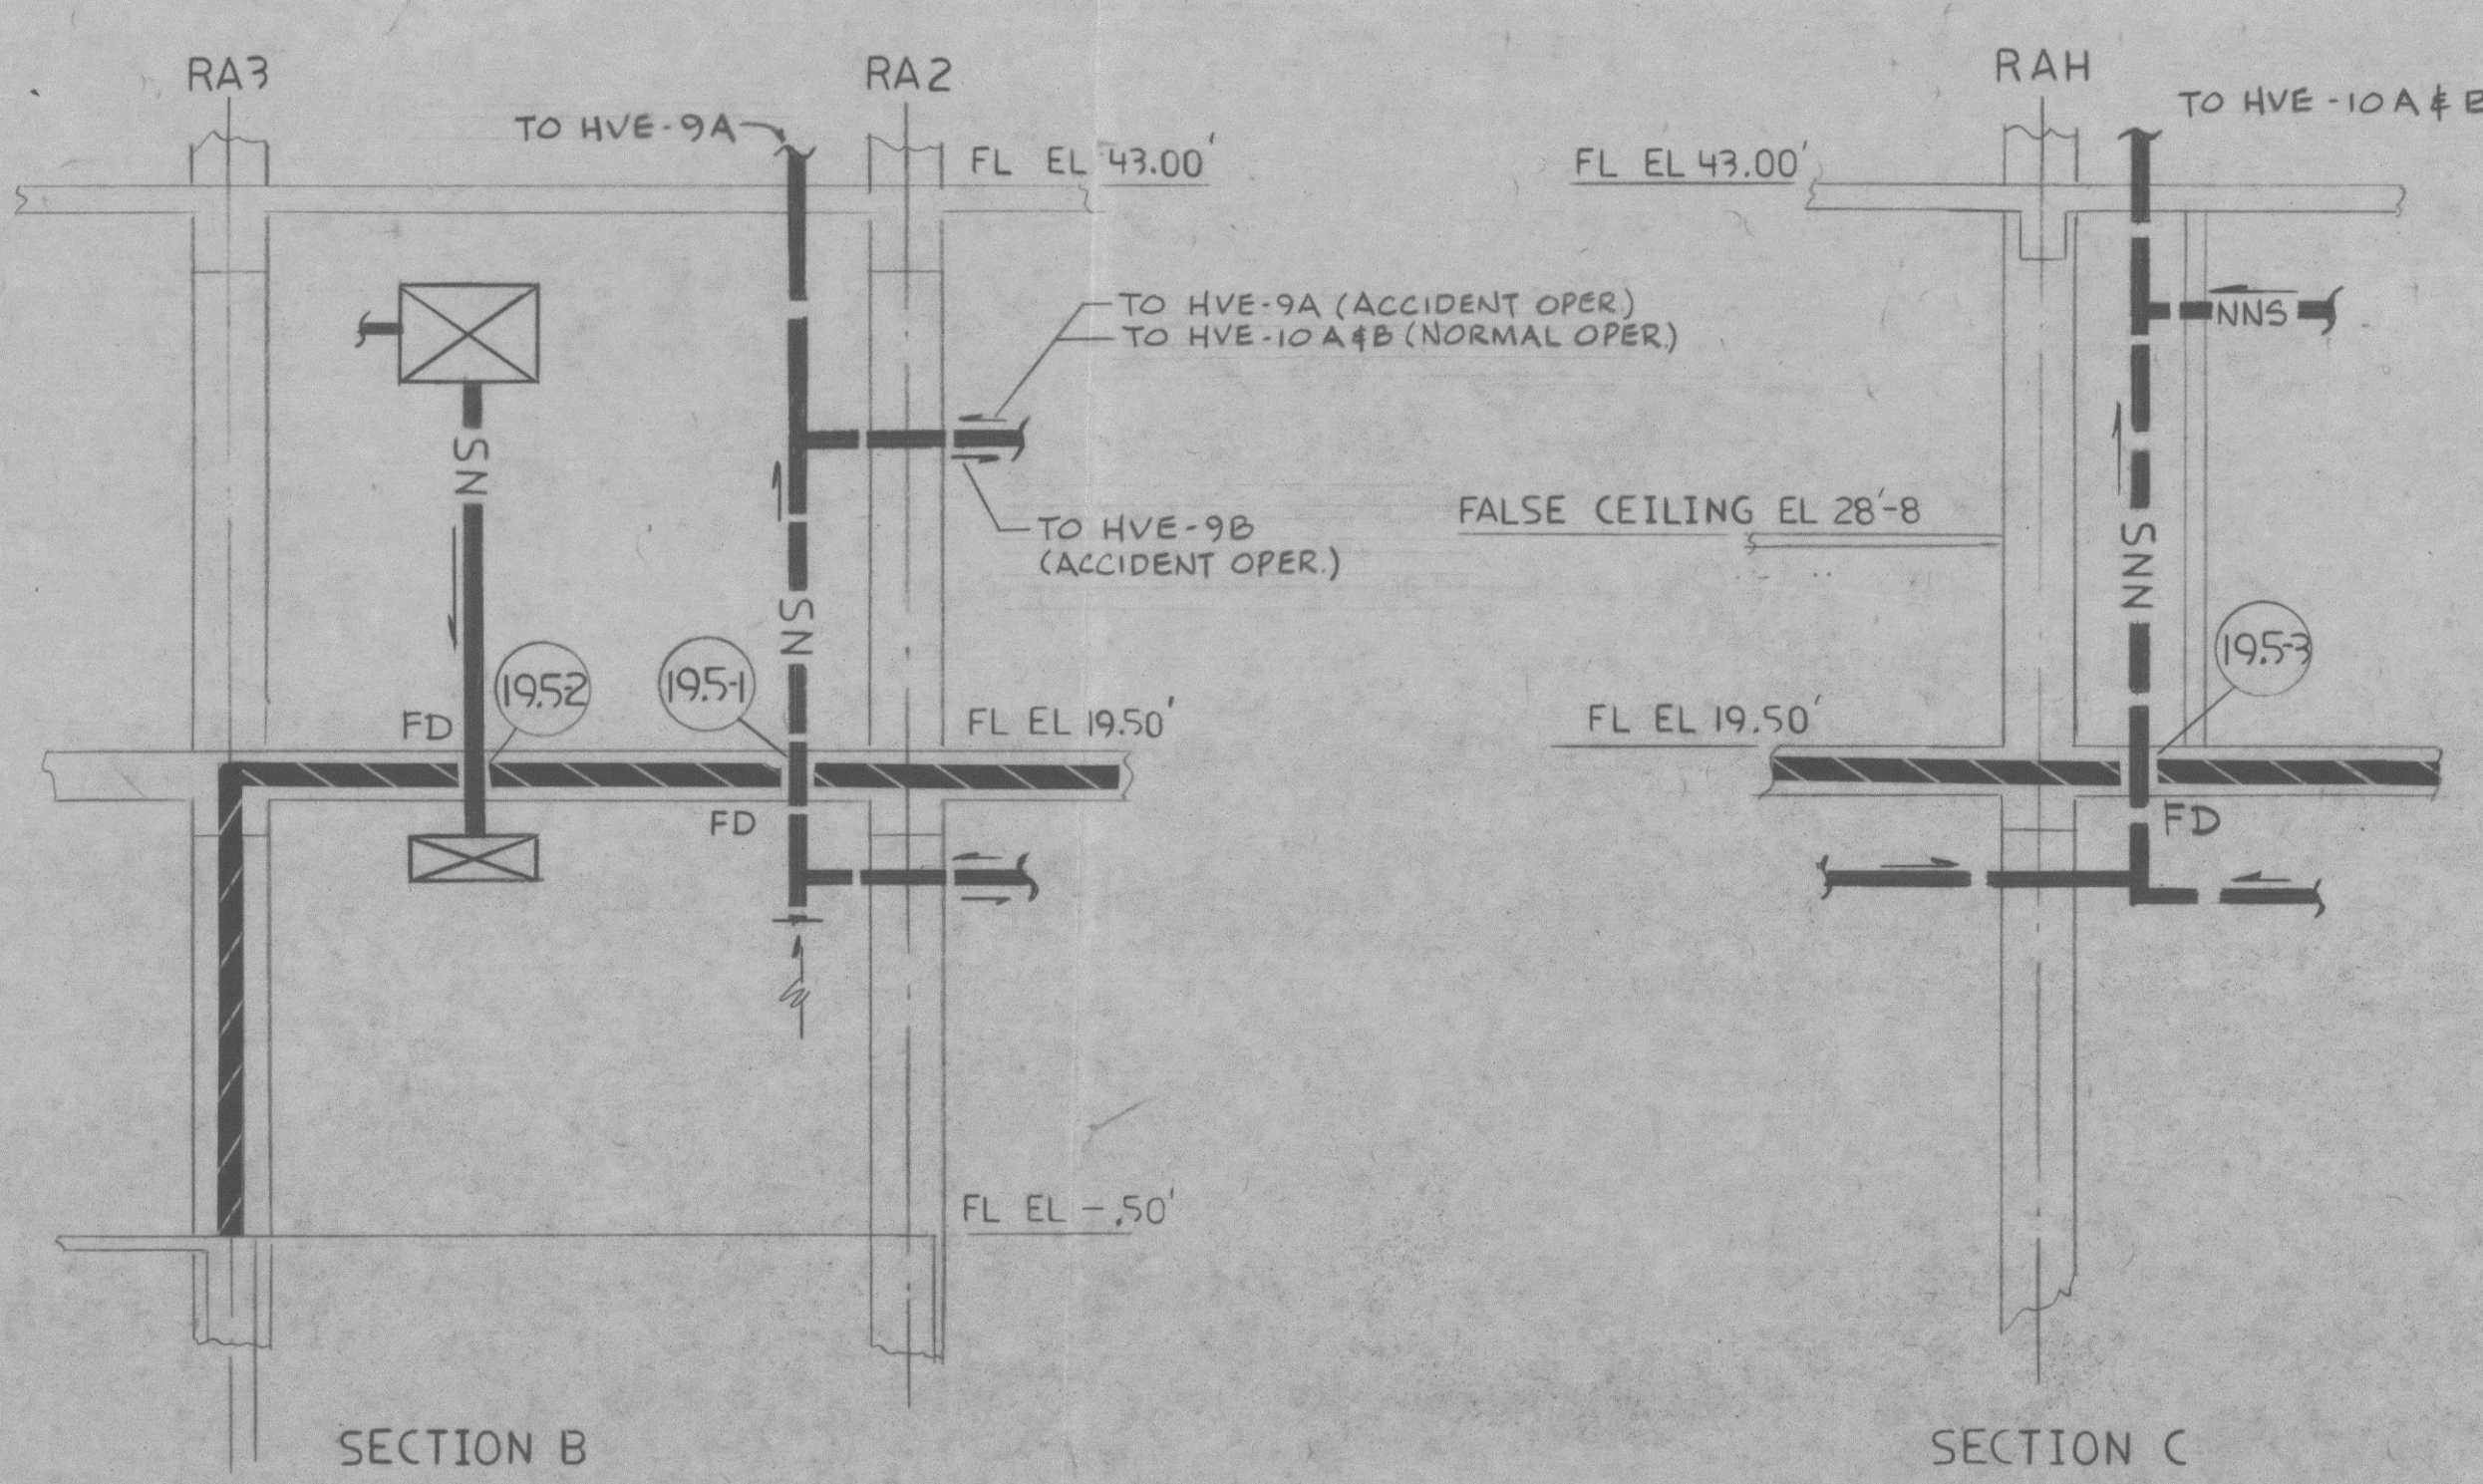

FLORIDA POWER & LIGHT COMPANY
ST. LUCIE PLANT
1974 - 890,000 KW INSTALLATION - UNIT NO. 1
REACTOR AUXILIARY BUILDING
FIRE PROTECTION - APPENDIX 'R'
FIRE DAMPERS, FIRE DOORS, SPRINKLER AND
HALON SUPPRESSION AREAS - EL -0.50

EBASCO SERVICES INCORPORATED

SCALE NONE
DATE 3/18/82
APPROVED
BY CH APPROVED
NO. DATE REVISION

SKETCH NO. - SK 590-001
SH -4

DUPE 820615 4368 E