



4E-6508A

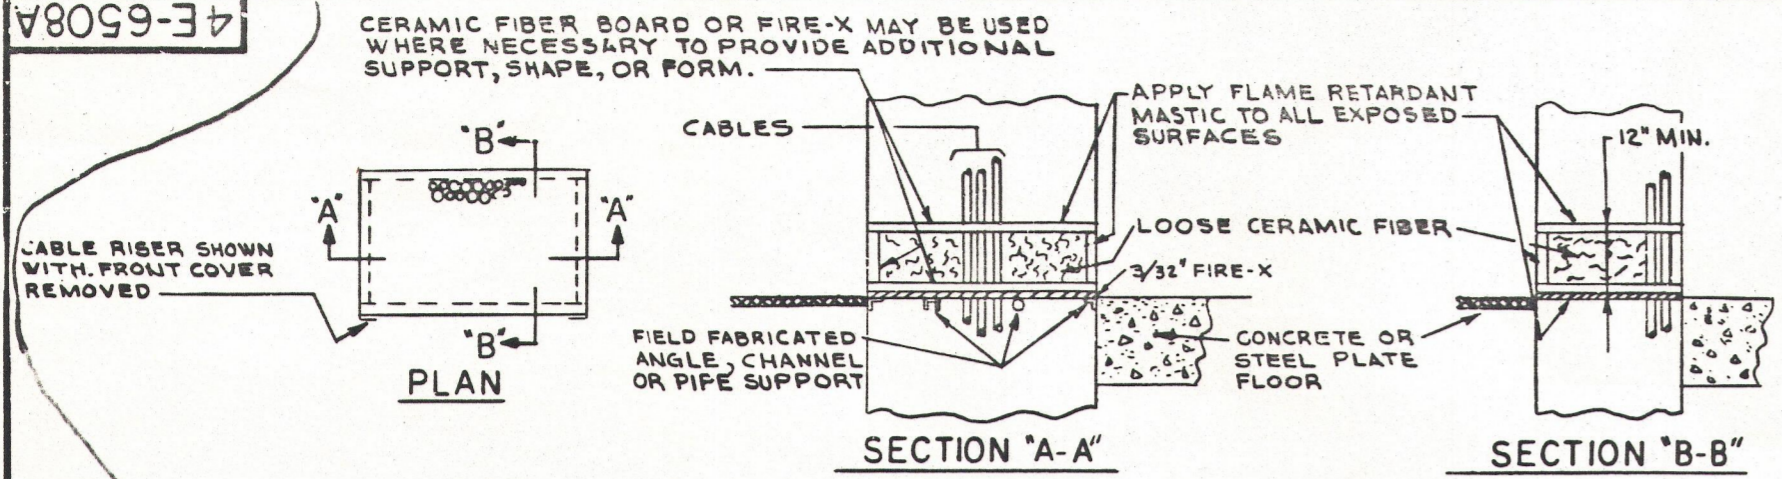

DETAIL 13A

METHOD OF FIRE-STOPPING LARGE OPENINGS WITHIN CABLE RISERS

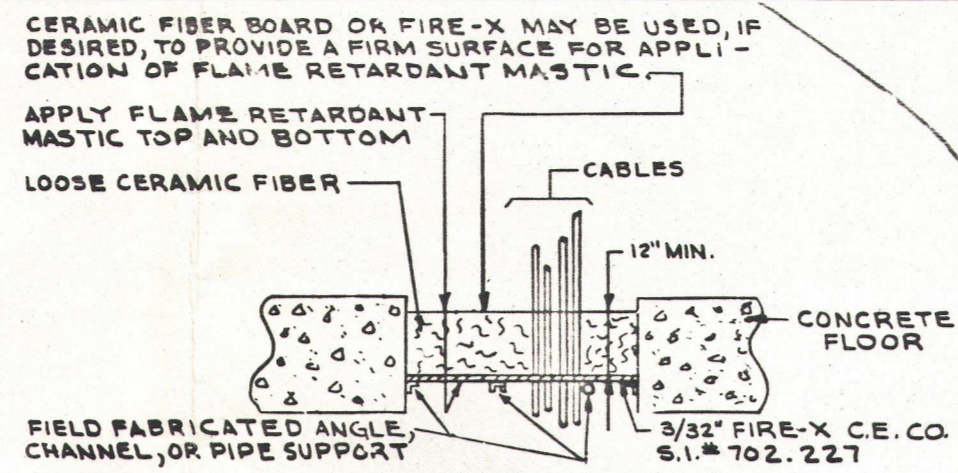

DETAIL 13B

METHOD OF FIRE-STOPPING LARGE CABLE OPENINGS WITHIN FLOORS

"A"

NOTE:
1. FOR NOTES SEE DWG. 4E-6508.

DRAWING RELEASE RECORD			DRAWN	CHECKED	ENGR. APPROVAL
REV.	DATE	DESCRIPTION			
A	4-19-77	DCR 4-10-74 JD M 4-11-75-55 FOR RECORD	W. G. HICKEY		

ELECTRICAL INSTALLATION
AIR-SEALS AND FIRE-STOPS
QUAD CITIES STATION UNITS 1-2
COMMONWEALTH EDISON CO.
CHICAGO, ILLINOIS

SCALE: NONE
DRAWN: WM G. HICKEY 4-14-77
CHECKED: *[Signature]* 4-14-77

SARGENT & LUNDY
CHICAGO

ENGINEER: *[Signature]*
APPROVED: *[Signature]* 4-20-77
JOB NO.: 5058-00 5059-00 4-24-77
DRAWING NO.: 4E-6508A

237/249604/208
248/304
Docket #
Control #
Date 4/14/77 of Document
REGULATORY DOCKET FILE

24X

751210197