



12E-6508A

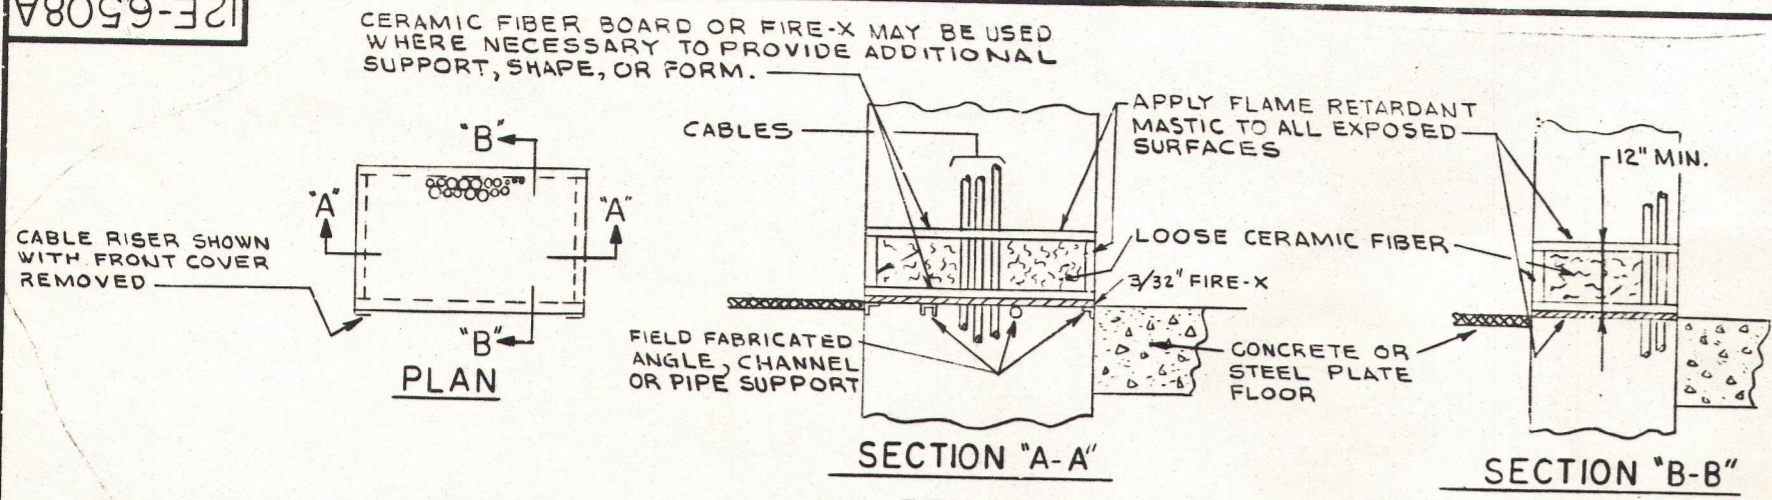


DETAIL 13A
METHOD OF FIRE-STOPING LARGE OPENINGS WITHIN CABLE RISERS

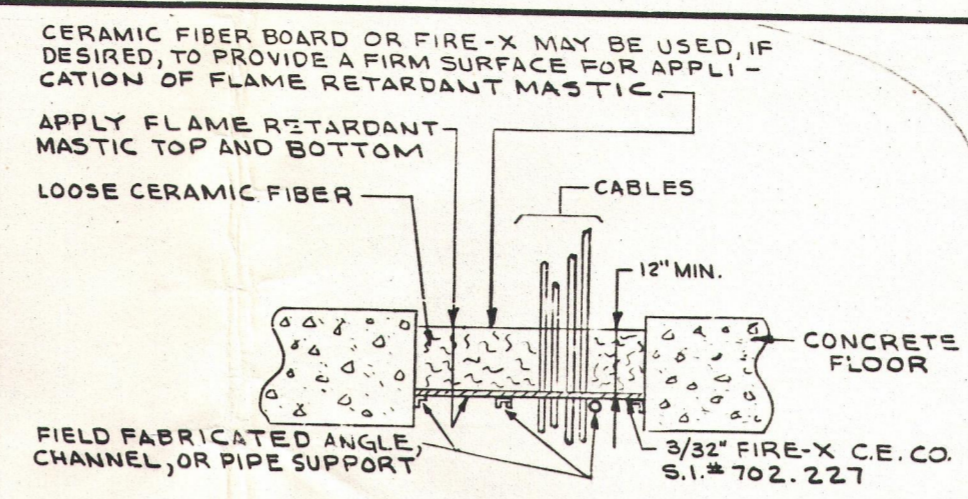

DETAIL 13B
METHOD OF FIRE-STOPING LARGE CABLE OPENINGS WITHIN FLOORS

"A"

"A" NOTE:
1. FOR NOTES SEE DWG. 12E-6508.

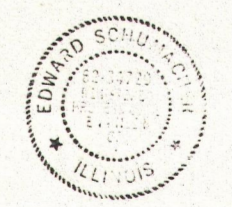

DRAWING RELEASE RECORD			DRAWN	
REV.	DATE	DESCRIPTION	CHECKED	ENGR. APPROVAL
A	3-14-77	DCR 16 168 1612/15-49 FOR RECORD	W.C. HICKEY	Edward Schuchman

ELECTRICAL INSTALLATION
AIR-SEALS AND FIRE-STOPS
DRESDEN NUCLEAR POWER STATION
COMMONWEALTH EDISON CO.
CHICAGO, ILLINOIS

SCALE: NONE
DRAWN: WM. C. HICKEY 3-14-77
CHECKED: Edward Schuchman 3-16-77
ENGINEER: Edward Schuchman 3-16-77



DRAWING NO.
12E-6508A

Docket # 237/249/254/265
Control # 2587304
Date 4/11/78 of Documents
REGULATORY DOCKET FILE

24X

24

16101212