



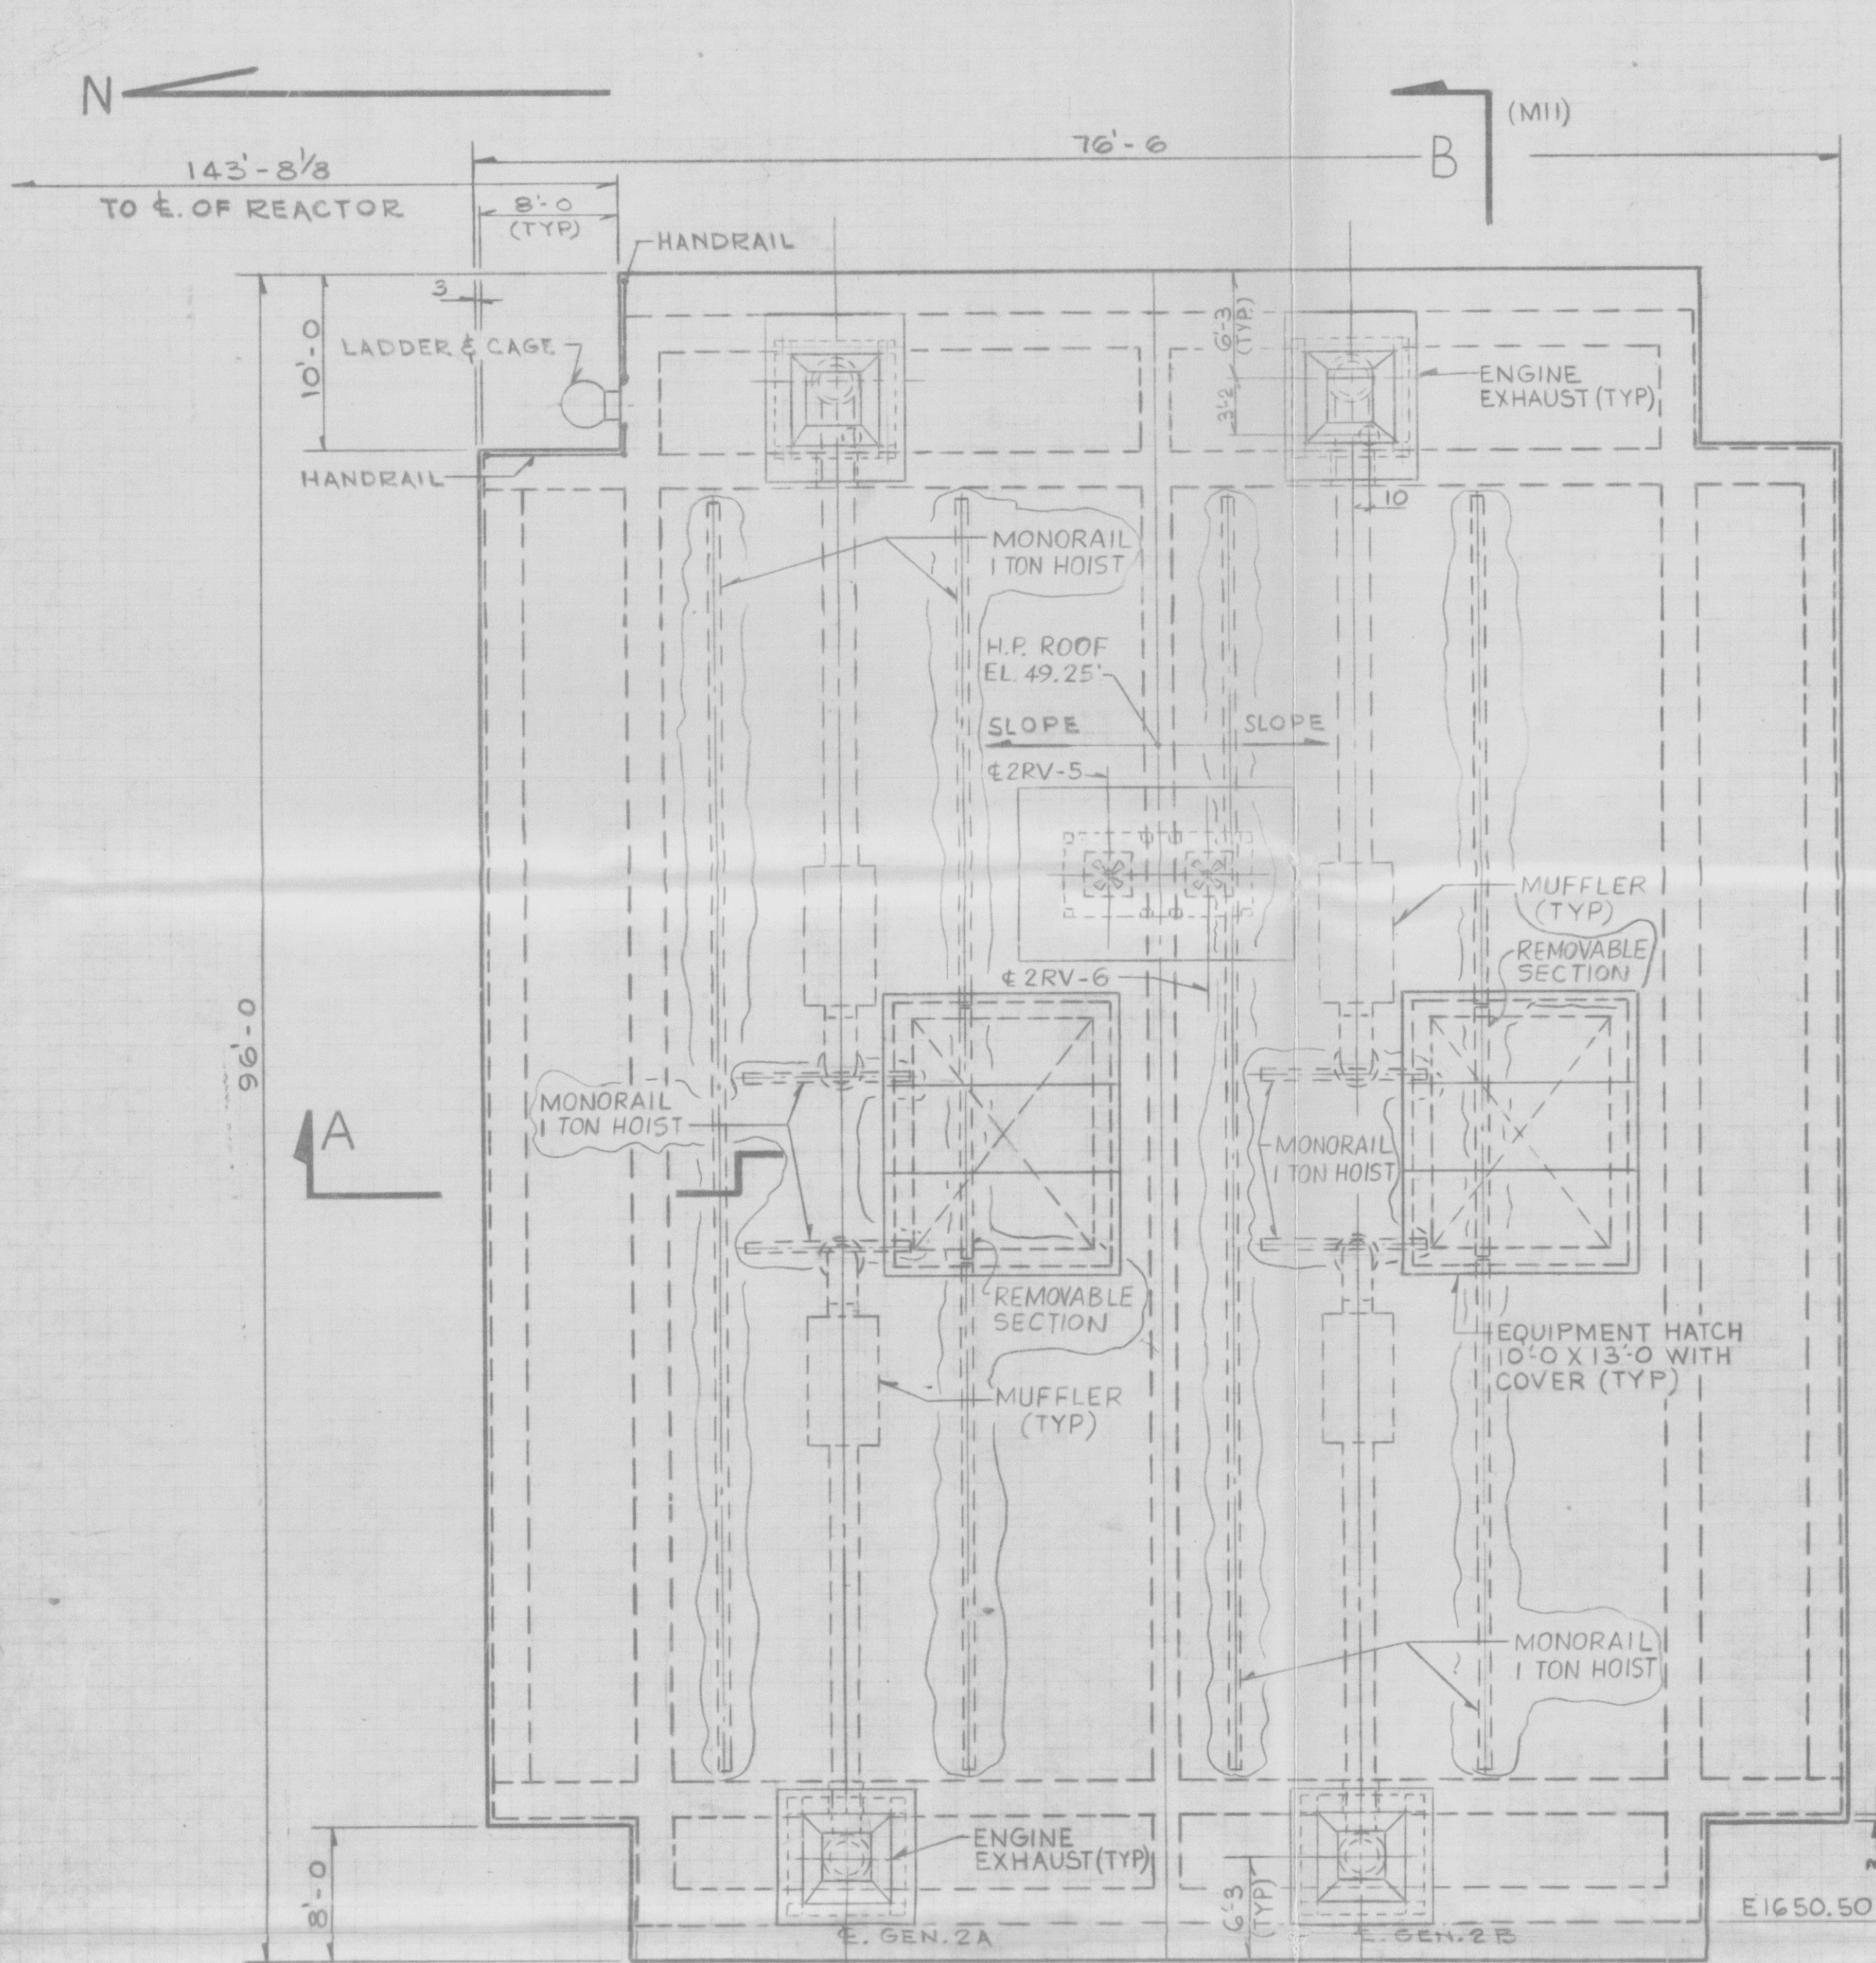


ROOF PLAN
DIESEL GENERATOR BLDG

SECTION C-C
(KG) 2998-G-077 SHI

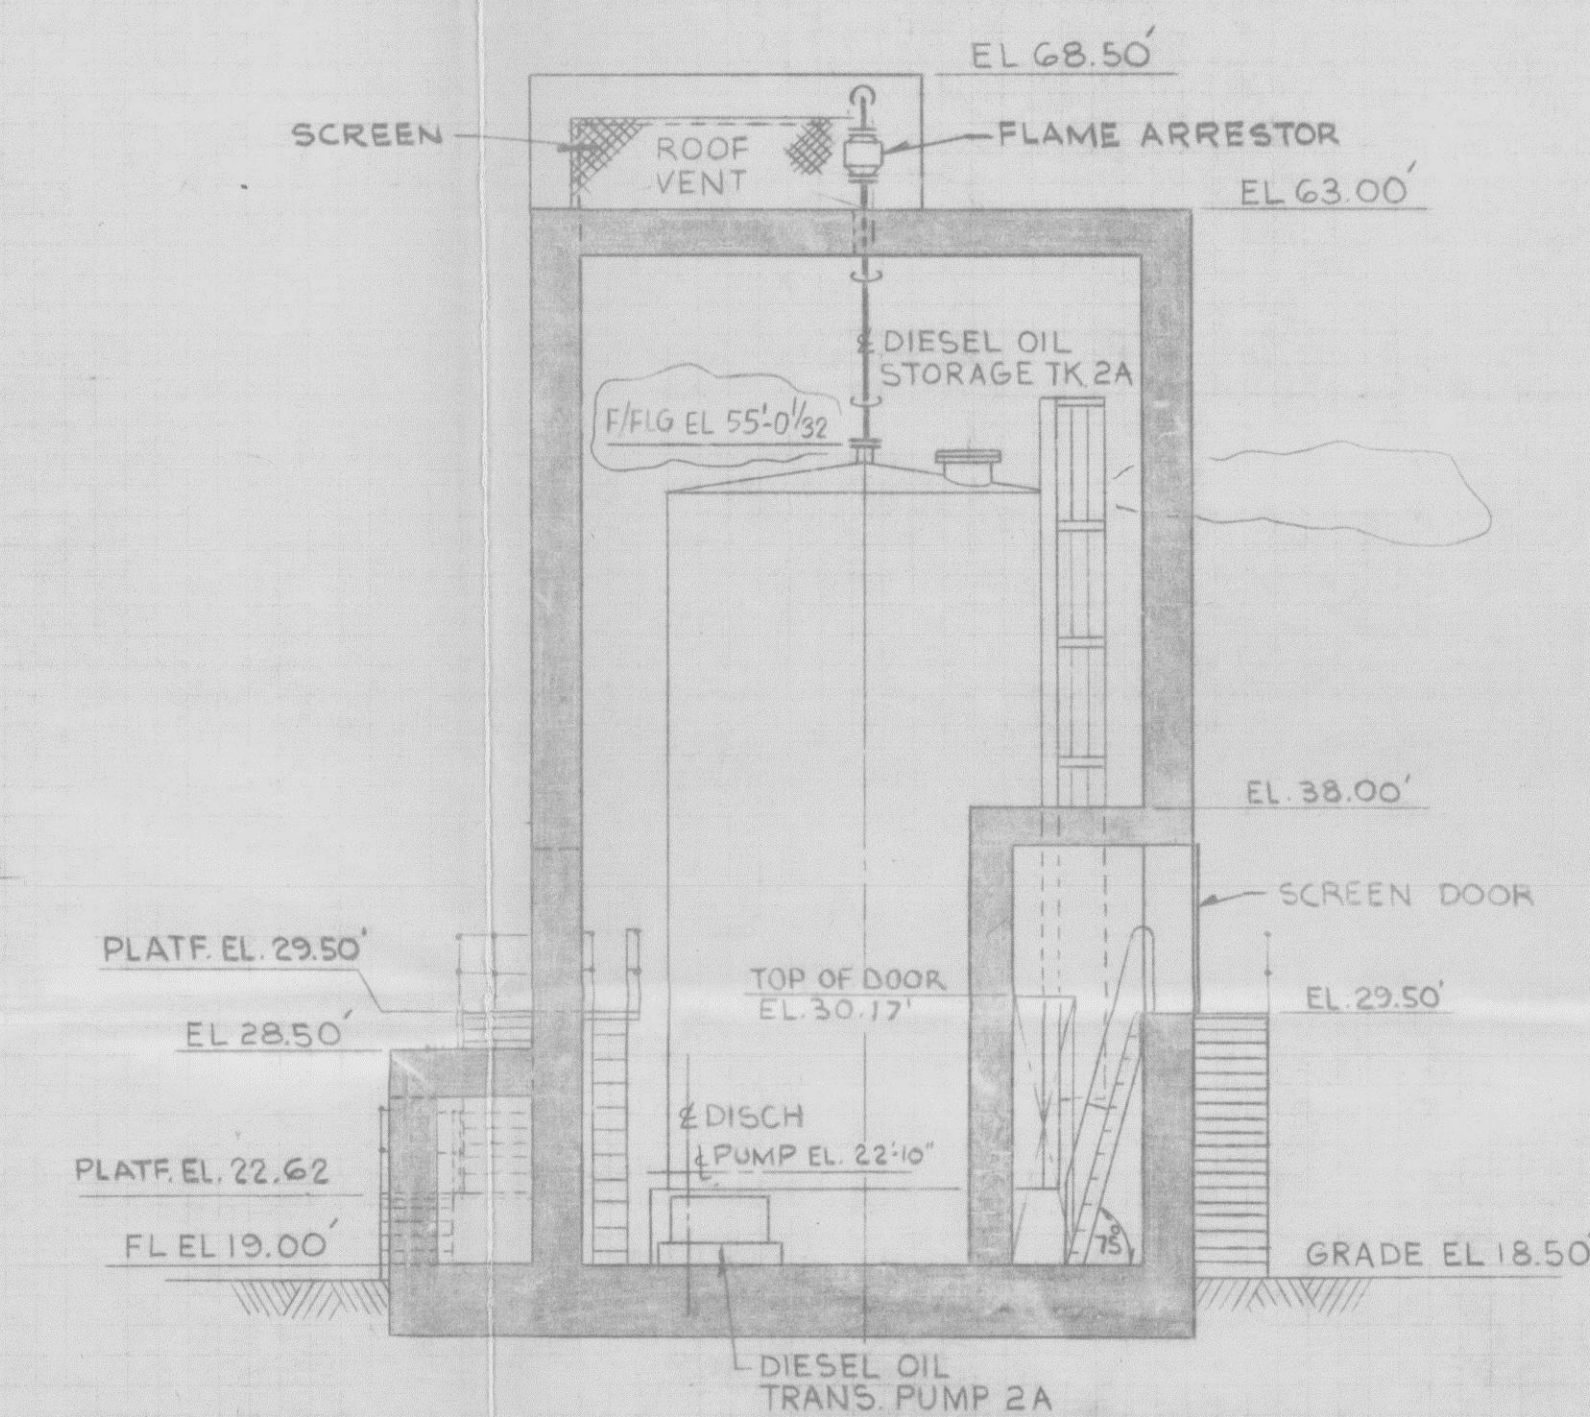


SECTION D-D
(AIO) 2998-G-077 SH.1

NOTES:
FOR GENERAL NOTES & REFERENCES
SEE DWG. 2998-G-058

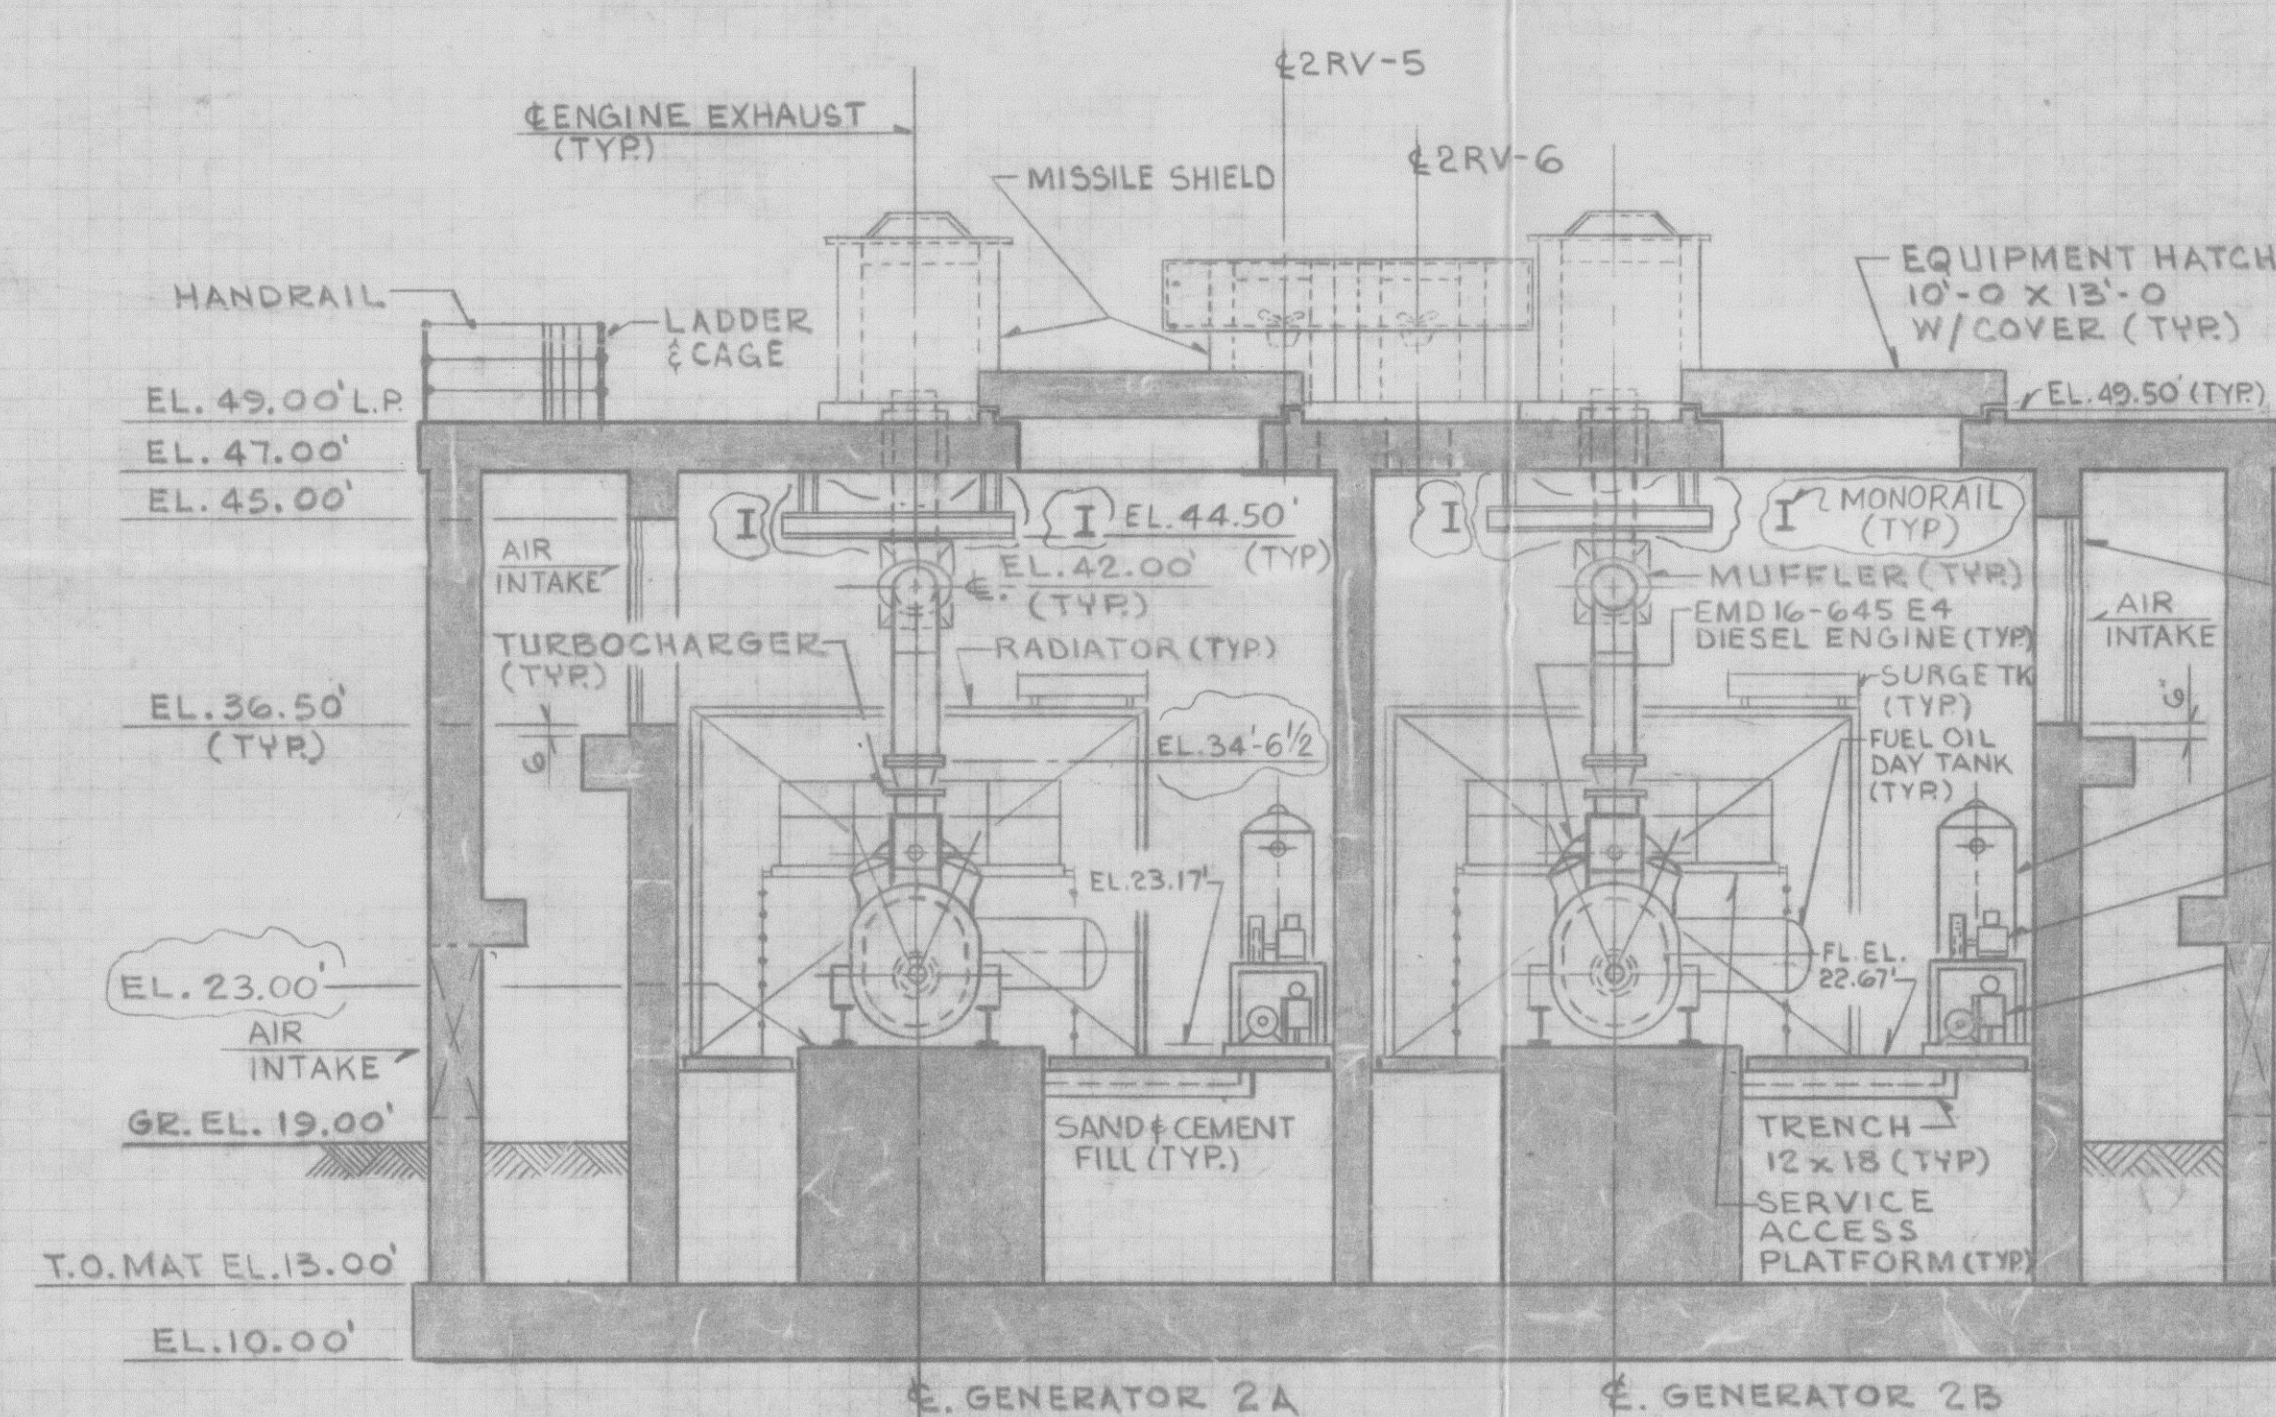

SECTION A-A
(E7) THIS DWG
(H19) 2998-G-077 SH

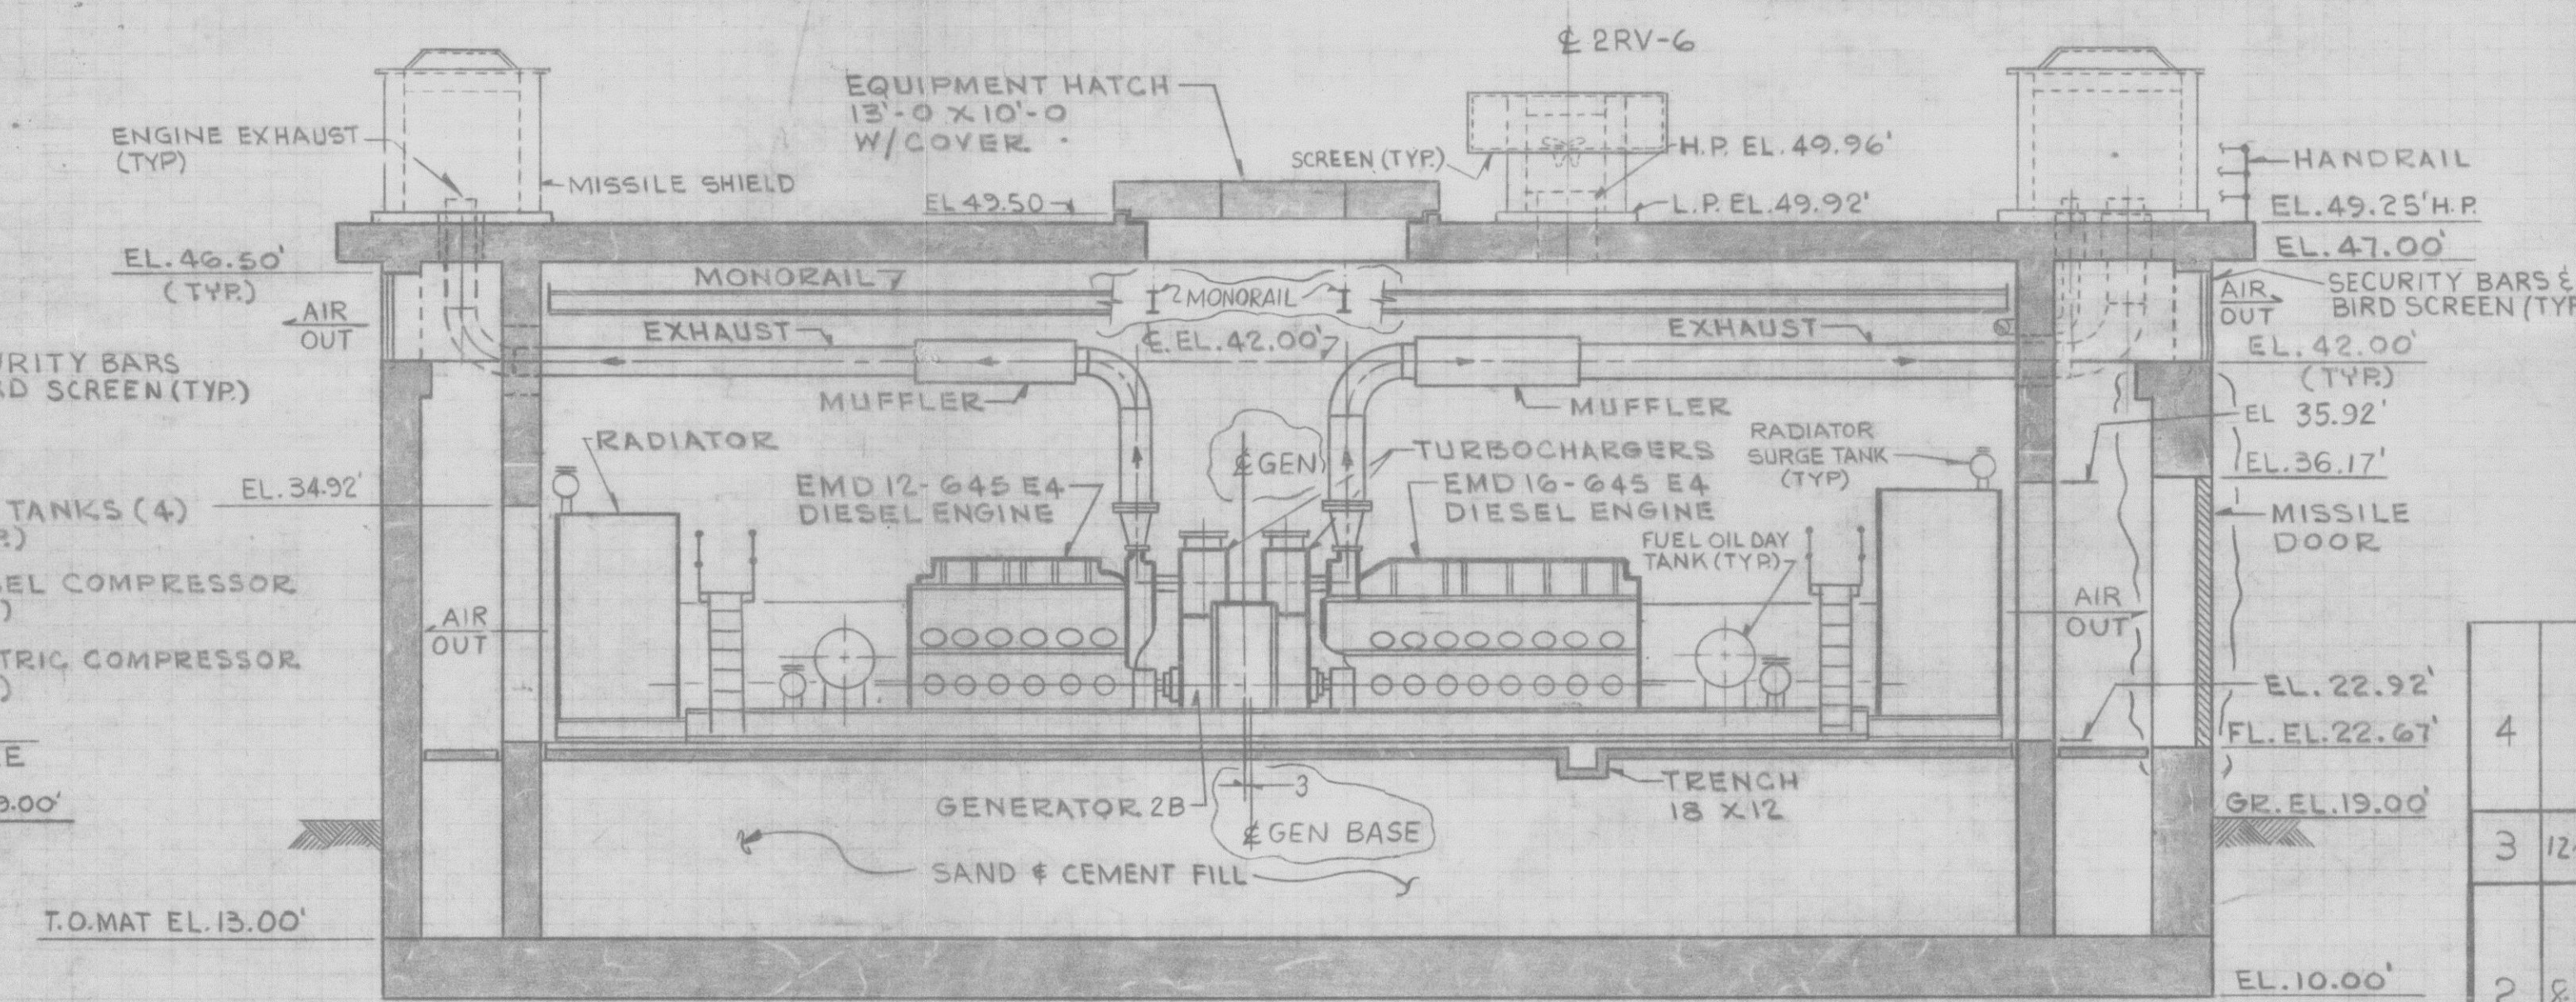

SECTION B-B
(A5) THIS DWG
(D18) 2998-G-077 SH

		REVISED (C4,M) EL; (M) WALL; (C2 THRU C2, C3 THRU C3, C4 THRU C4, C5 THRU C5, K2, K3, K4, K5) MONORAIL, ADDED (L1) MI, MISS BLD DM; (C1) EL; (C2, C3, C4, C5 K11) MONORAIL, DELETED (C (C1) EL.			
4		REVISED (B) DIME 315, (S) K MATCH (M-1) WALL (O-1) DOOR ADDED (G) PUMP EL.			
3	12-20-76	REVISED (C) EL; (C) EL; (C) EL; K4, K5, EL; (L1) MISSILE BARRIER BLD (L) EL; (L1) MONORAIL, ADDED ADDED (O-1) BLINDING GREEN L5) (L5) BLOCKS; (M3) (M3) MISSILE EL; (L1) EL; (L1) EL; (L1) EL; TORS.			
2	8-25-77	REVISED (D5, J3 THIN) NOT RELEASED (K4) VENTILATORS; (C8 THRU C10) CUB			
		REVISED (B) (L1) EL; (B) (L1) EL; H3 H5, K3, K5, K9, K10) MISSILE PRO MISITILE (K4, K5) MATCH (C5, C7) PLATE STAIRS ADDED (L6, G6, G10, L4, L14, M5) EL; (L5, L6, L7, L14, M5) M3, M4, M5) MI; (M1) EL; (L5, L15) L15 PLTF, (M4) MI; (M1) EL; (L5, L15) L15) SURGE TH; (L6, L6, L14) SEC. BARS DELETED (M4) OPN (G11, M1) EL; (M2) STAIR			
1	12-27-76				
NO.	DATE	REVISION	BY	CH.	APPROV.

THIS DOCUMENT IS THE PROPERTY OF EBASCO SERVICES
INCORPORATED. ITS USE IS EXPRESSLY RESTRICTED BY THE
TERMS OF THE CONTRACT, DATED AS OF 9-1-75
BETWEEN EBASCO SERVICES INCORPORATED AND FLORIDA
POWER & LIGHT COMPANY.

8104100277-56

FLORIDA POWER & LIGHT COMPANY
ST. LUCIE PLANT

1983-890MW(e) EXTENSION-UNIT NO.2

GENERAL ARRANGEMENT
COMPONENT COOLING WATER AREA
AND DIESEL GENERATOR BUILDING

EBASCO SERVICES INCORPORATED

SCALE $\frac{1}{8}=1'-0"$	APPROVED	DATE 2-10
DIV. MECH.	10	

DR.	E. REED			2998-G-
CH.	SLIM	MM	RG	

SH.2 OF