


2998-G-078  
SH 166A

REVISIONS

NO	DATE	DESCRIPTION	BY	CHK	APPROVED
4	1-2-88	2998-G-078 SH 166A	CLF	CLF	APD
		2998-G-078 SH 166A			REPAIR

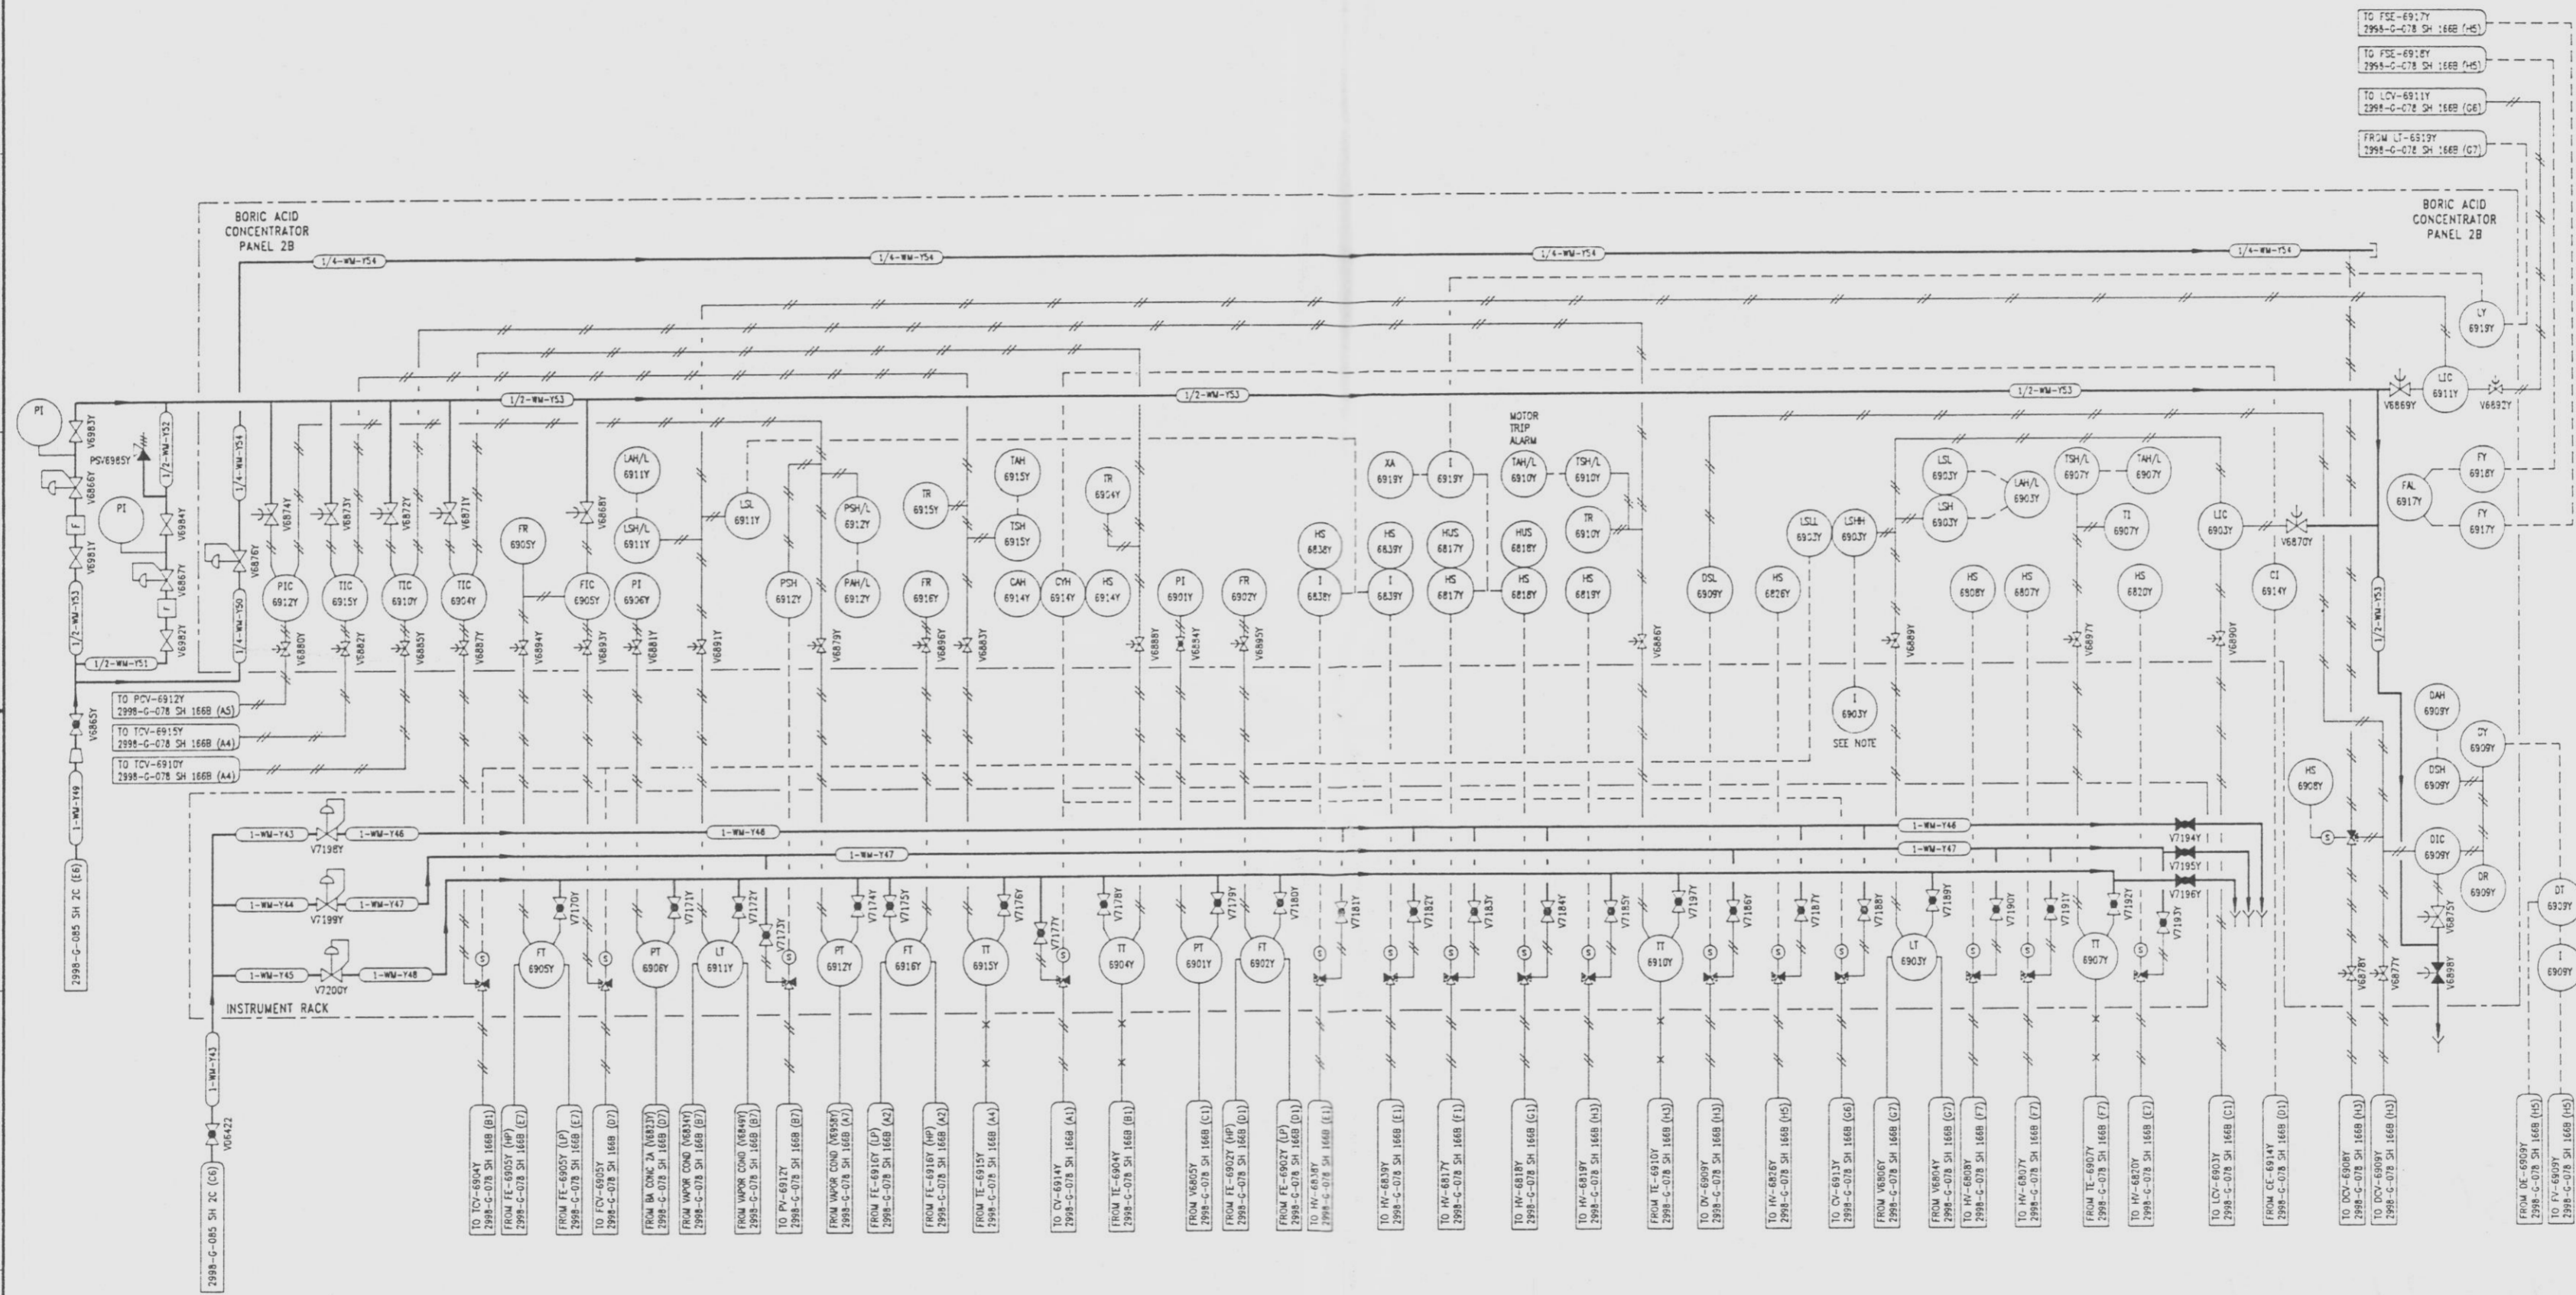

REFERENCE DRAWINGS

PIPE, VALVE & INSTRUMENT SYMBOLS	2998-G-078 SH 100
VALVE LIST	2998-A-051
LINE LIST	2998-B-052
VALVE OPERATIONAL NUMBER INDEX	2998-B-053A
INSTRUMENT INSTALLATION DETAILS	2998-B-211
INSTRUMENT LIST	2998-B-210C

NOTE:  
THIS DRAWING IS MADE FROM REV. 3  
OF DRAWING 2998-G-078 SH 166A

REVISION OF THIS DRAWING MAY REQUIRE UPDATE OF THE FOLLOWING DOCUMENT: FSAR FIGURE 11.2-4

FLORIDA POWER & LIGHT COMPANY ST LUCIE PLANT 1943 - 890 MW EXTENSION - UNIT 2 WASTE MANAGEMENT SYSTEM	
RAYTHEON ENGINEERS & CONSTRUCTORS, INC.	
SCALE: NONE	DATE:
APP.:	APPROVAL:
DR. S. PLATT	2998-G-078
CH. SUNDENHALL	SHEET 166A
	4

2998-G-078 SH 166A

9607170092-61

D