



2998-G-084
SH 2

REVISIONS					
NO	DATE	DESCRIPTION	BY	CHK	APPROVED
24	8/2/95		DM	MS	
25	11/1/95		PAB	SD	

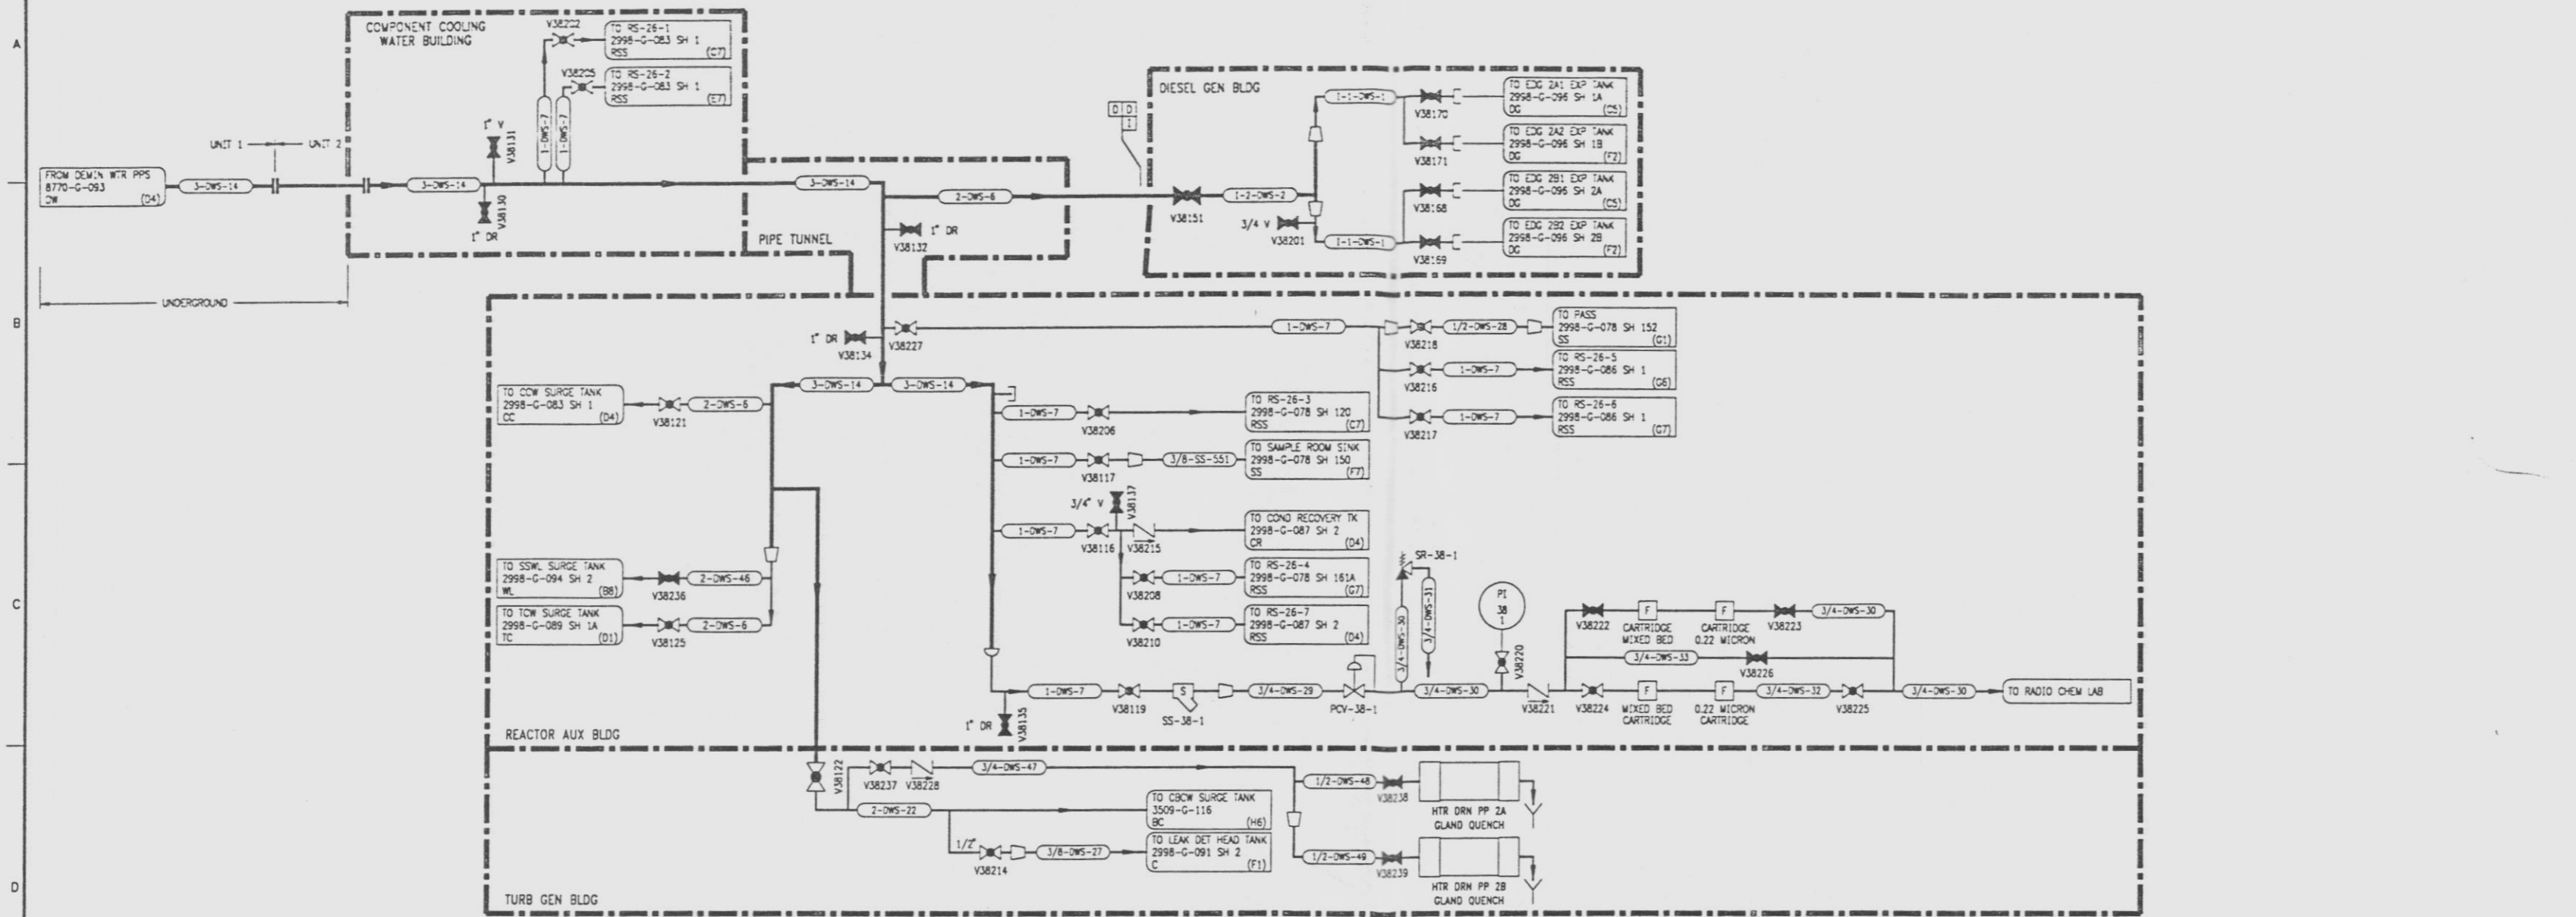

DEMINERALIZED MAKE-UP WATER SYSTEM

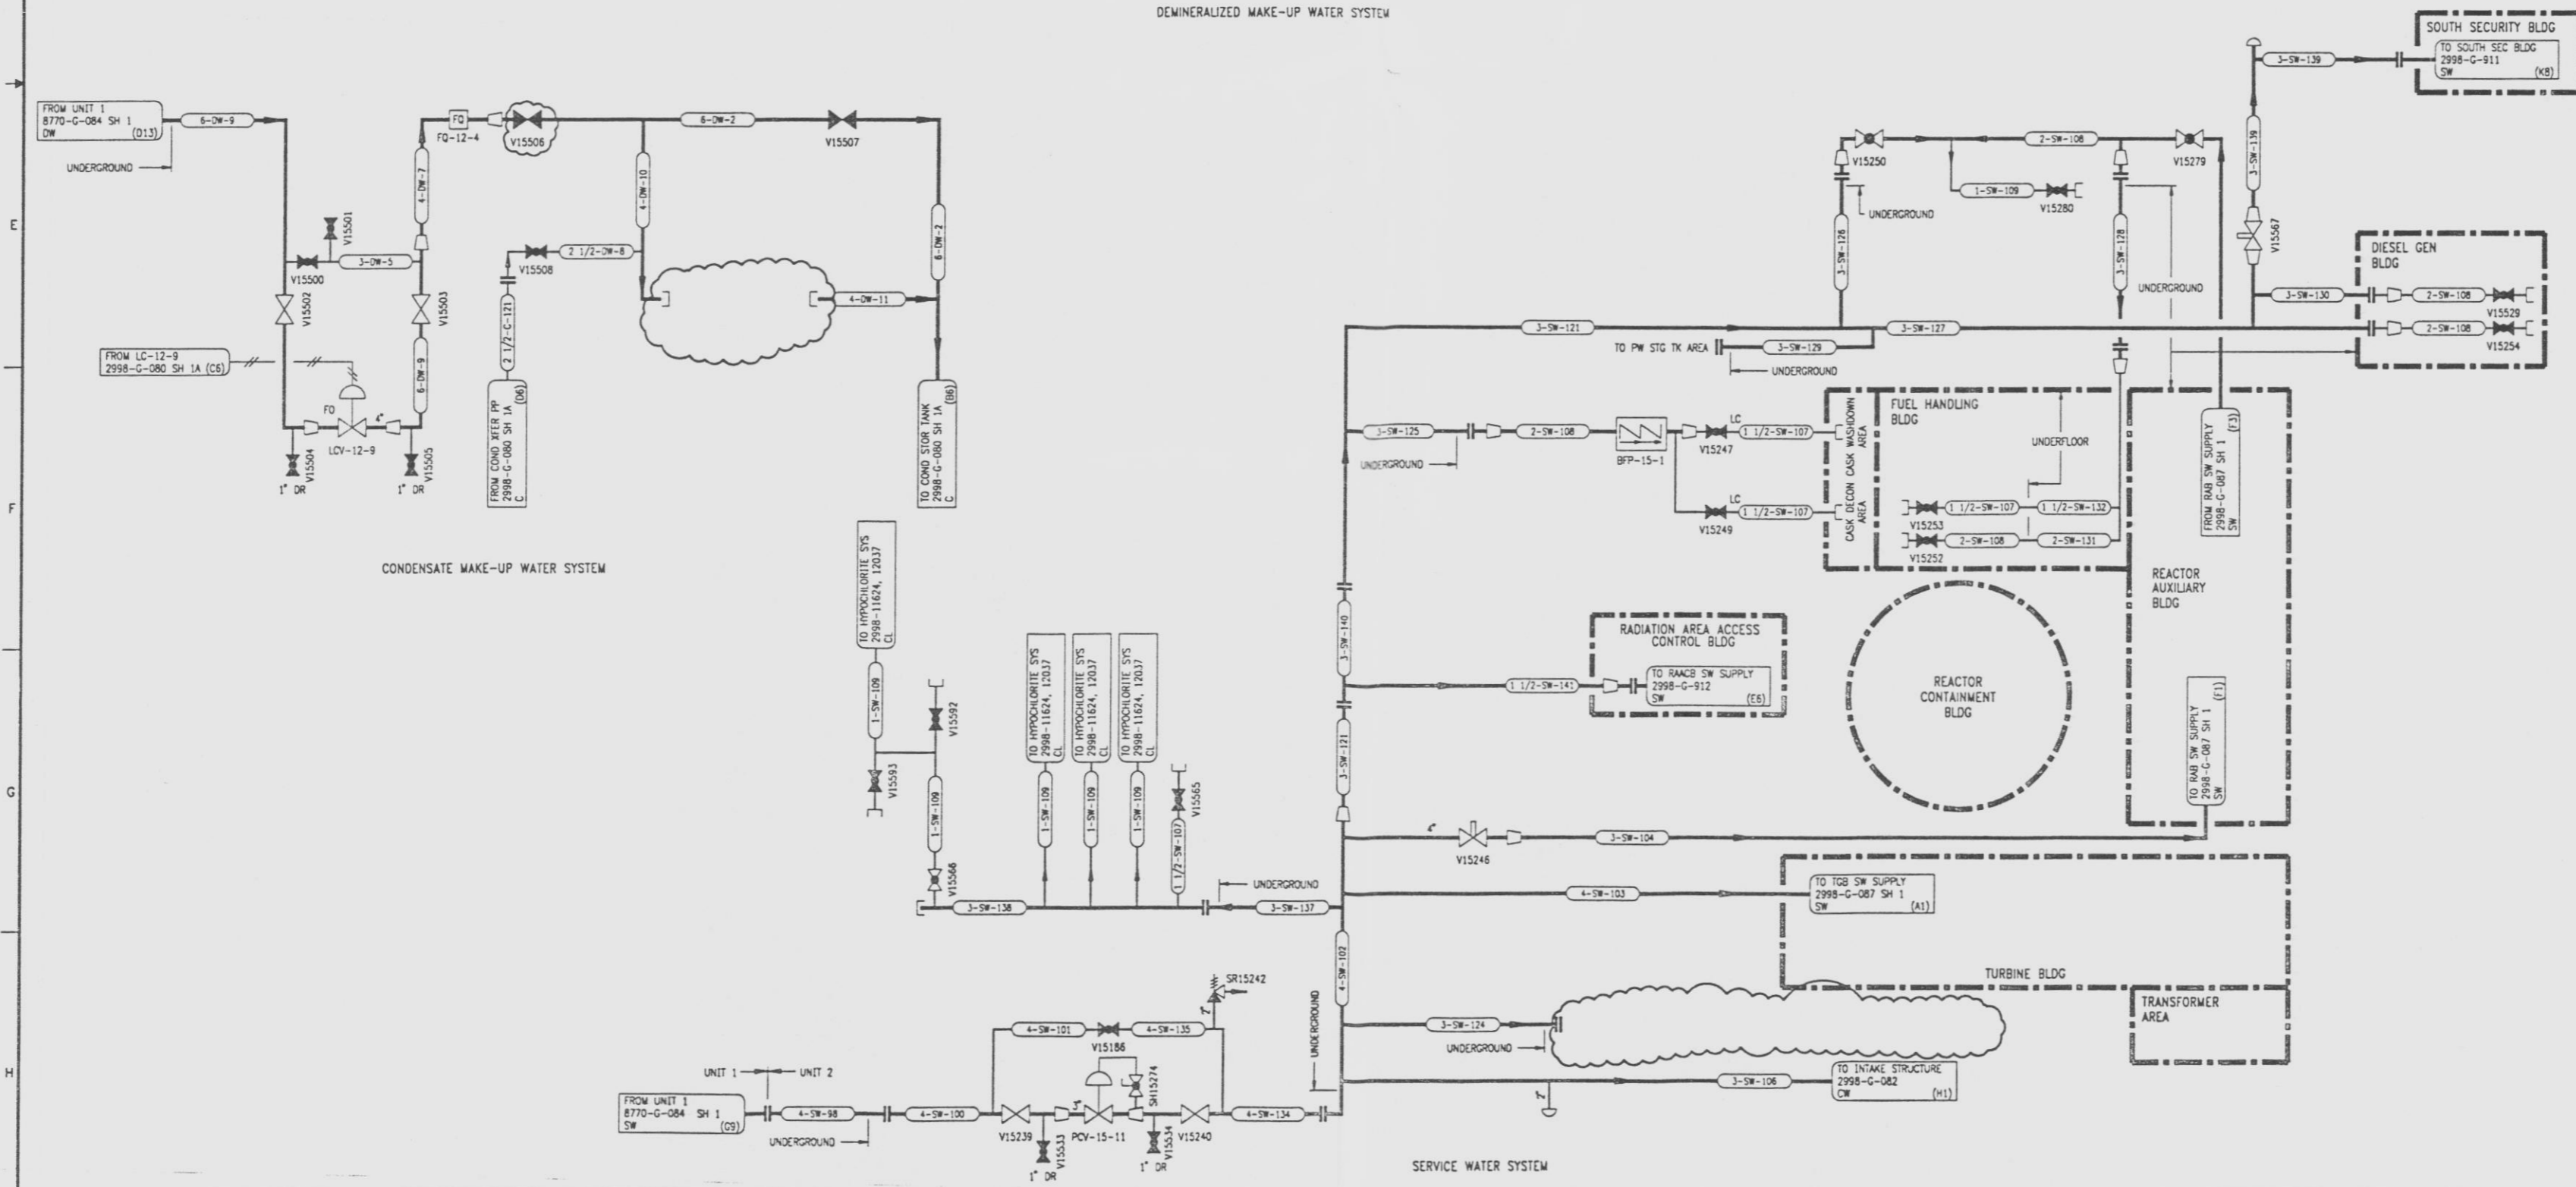

SERVICE WATER SYSTEM

CONDENSATE MAKE-UP WATER SYSTEM

REFERENCE DRAWINGS
 PIPE, VALVES & INSTRUMENT SYMBOLS 2998-G-078 SH 100
 VALVE LIST 2998-A-051
 LINE LIST 2998-B-052
 VALVE OPERATIONAL NUMBER INDEX 2998-B-057A
 INSTRUMENT INSTALLATION DETAILS 2998-B-231
 INSTRUMENT LIST 2998-B-270C

NOTE:
 THIS DRAWING IS MADE FROM REV. 25
 OF DRAWING 2998-G-084

REVISION OF THIS DRAWING MAY REQUIRE UPDATE OF THE FOLLOWING DOCUMENTS:
 1. FSAR FIGURE 9.2-4
 2. FSAR FIGURE 9.2-5
 3. FSAR FIGURE 9.2-6
 4. FSAR FIGURE 9.2-8

FLORIDA POWER & LIGHT COMPANY
 ST LUCIE PLANT
 1983 - 890 MWe EXTENSION - UNIT 2
 FLOW DIAGRAM
 DOMESTIC & MAKE-UP WATER SYSTEMS

RAYTHEON ENGINEERS & CONSTRUCTORS, INC.
 SCALE: NONE
 APPROVAL: [Signature]
 DATE: 2998-G-084
 SHEET 2

2998-G-084 SH2

9607170092-86

D