




PART PLAN A  
Unit 1  
E1 586'-0"  
Scale: 1/8"=1'-0"

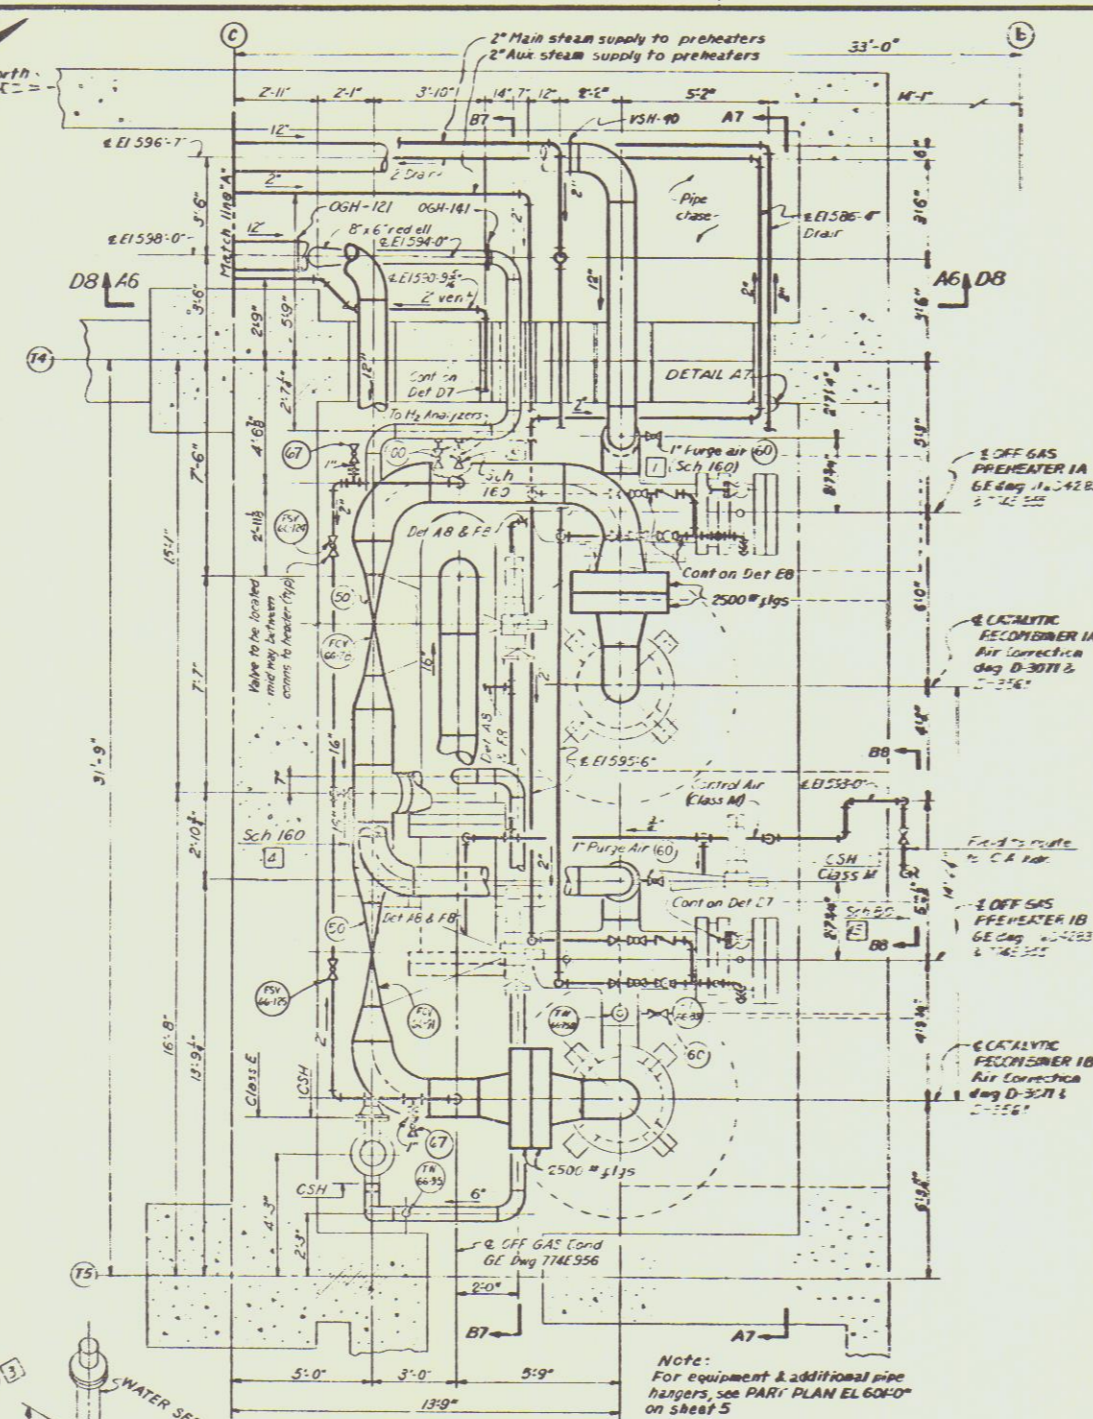


PART PLAN B  
Unit 1  
E1 586'-0"  
Note: For equipment & additional pipe hangers, see PART PLAN E1 604'-0" on sheet 5

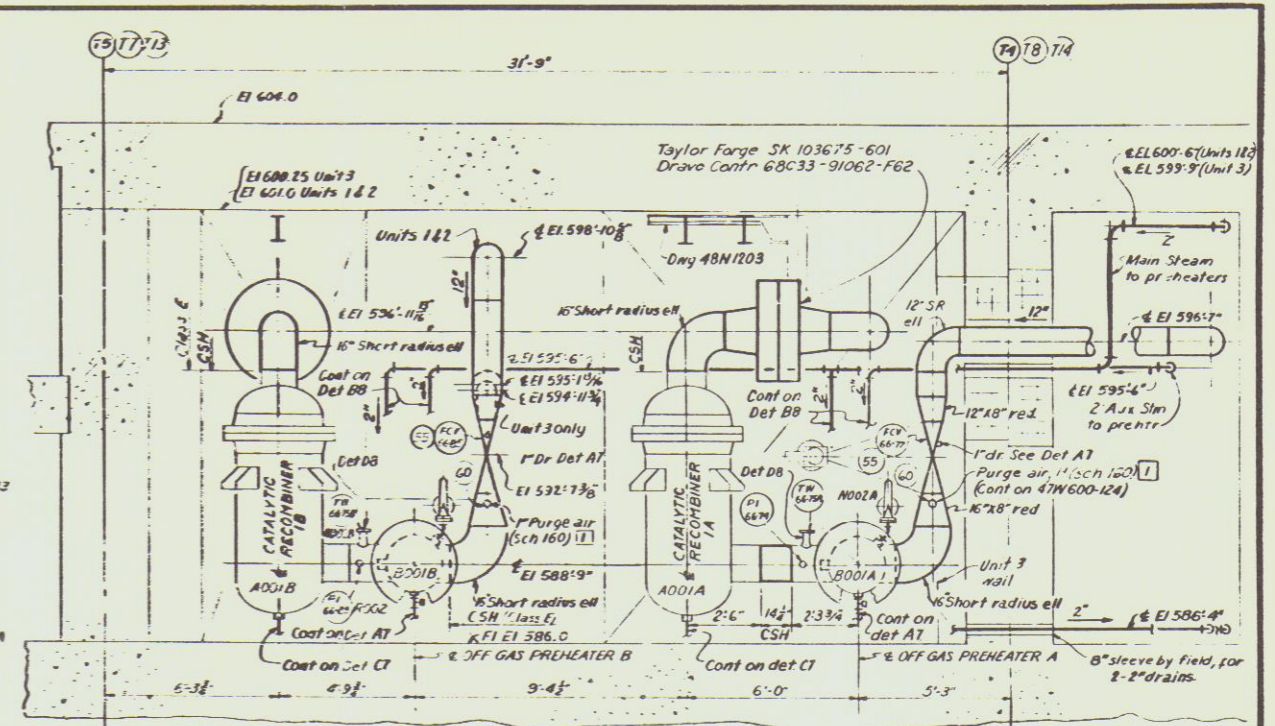


SECTION A7-A7  
Unit 1 as shown  
Units 2 & 3 opposite hand  
Scale: 1/8"=1'-0"

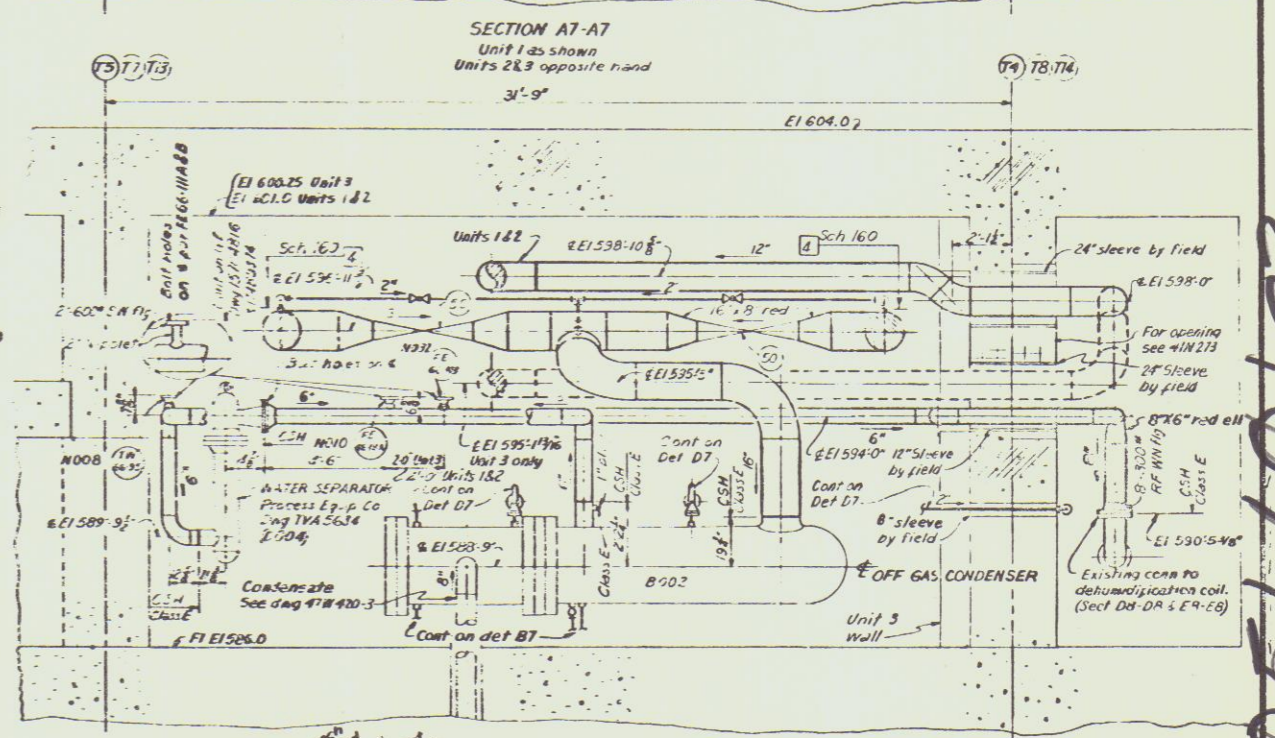


SECTION B7-B7  
Unit 1 as shown  
Units 2 & 3 opposite hand  
Scale: 1/8"=1'-0"

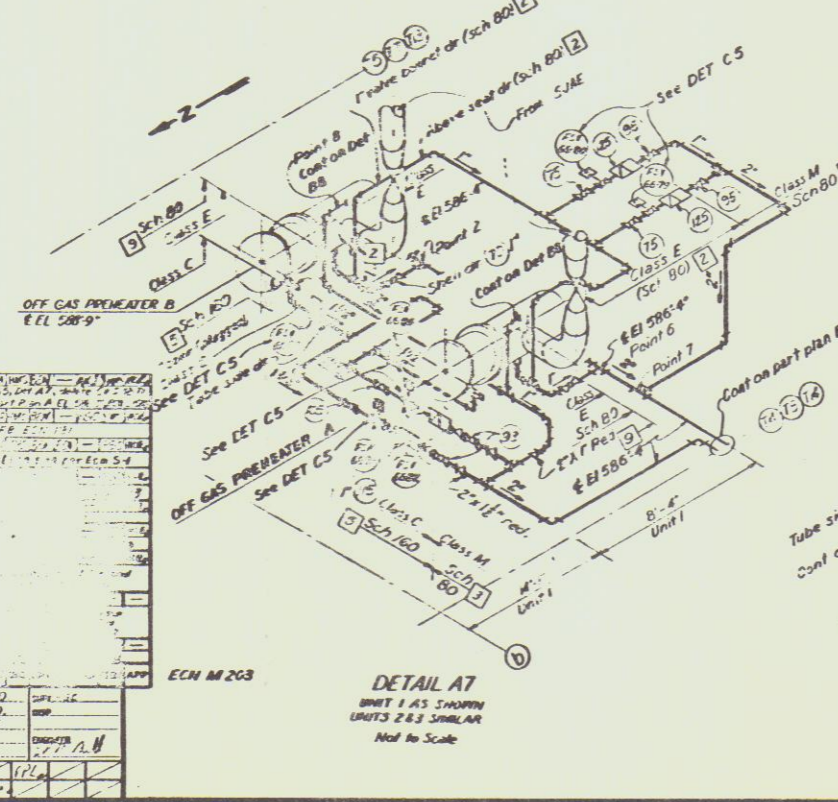

DETAIL A7  
Unit 1 as shown  
Units 2 & 3 similar  
Not to Scale

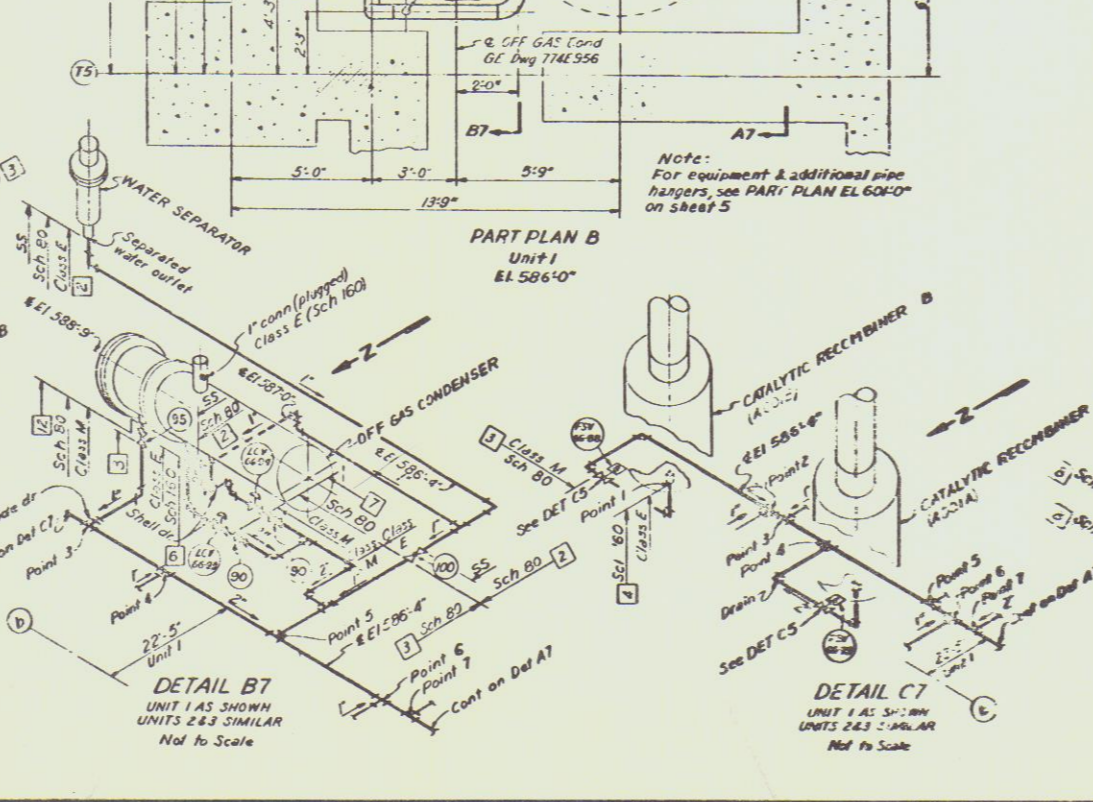

DETAIL B7  
Unit 1 as shown  
Units 2 & 3 similar  
Not to Scale

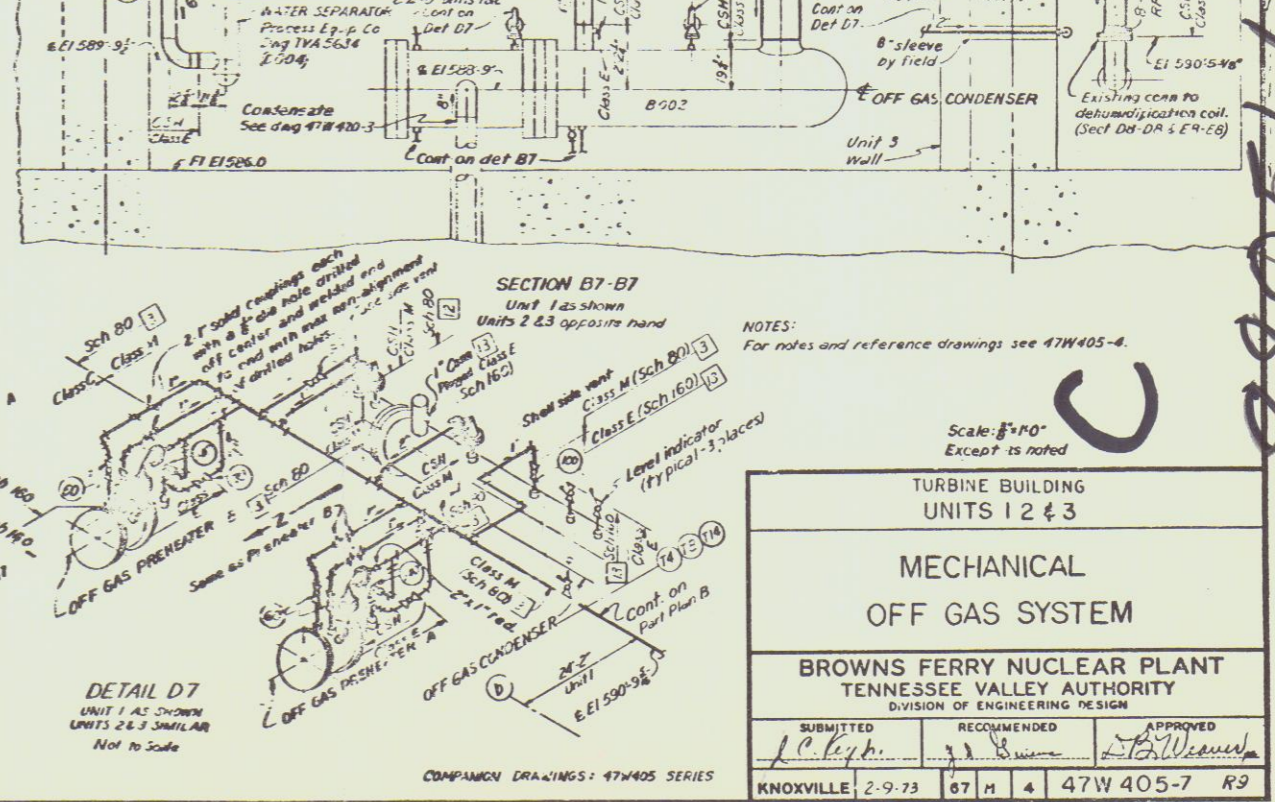

DETAIL D7  
Unit 1 as shown  
Units 2 & 3 similar  
Not to Scale

TI  
APERTURE  
CARD

REV	BY	DATE	DESCRIPTION
1	...	...	...
2	...	...	...
NOTES:  
For notes and reference drawings see 47W405-4.

Scale: 1/8"=1'-0"  
Except as noted

TURBINE BUILDING  
UNITS 1, 2 & 3

MECHANICAL  
OFF GAS SYSTEM

BROWNS FERRY NUCLEAR PLANT  
TENNESSEE VALLEY AUTHORITY  
DIVISION OF ENGINEERING DESIGN

SUBMITTED L.P. Kelly	RECOMMENDED J.D. ...	APPROVED L.B. Weener
-------------------------	-------------------------	-------------------------

KNOXVILLE, 2-9-73 67 M 4 47W 405-7 R9

8805160133