
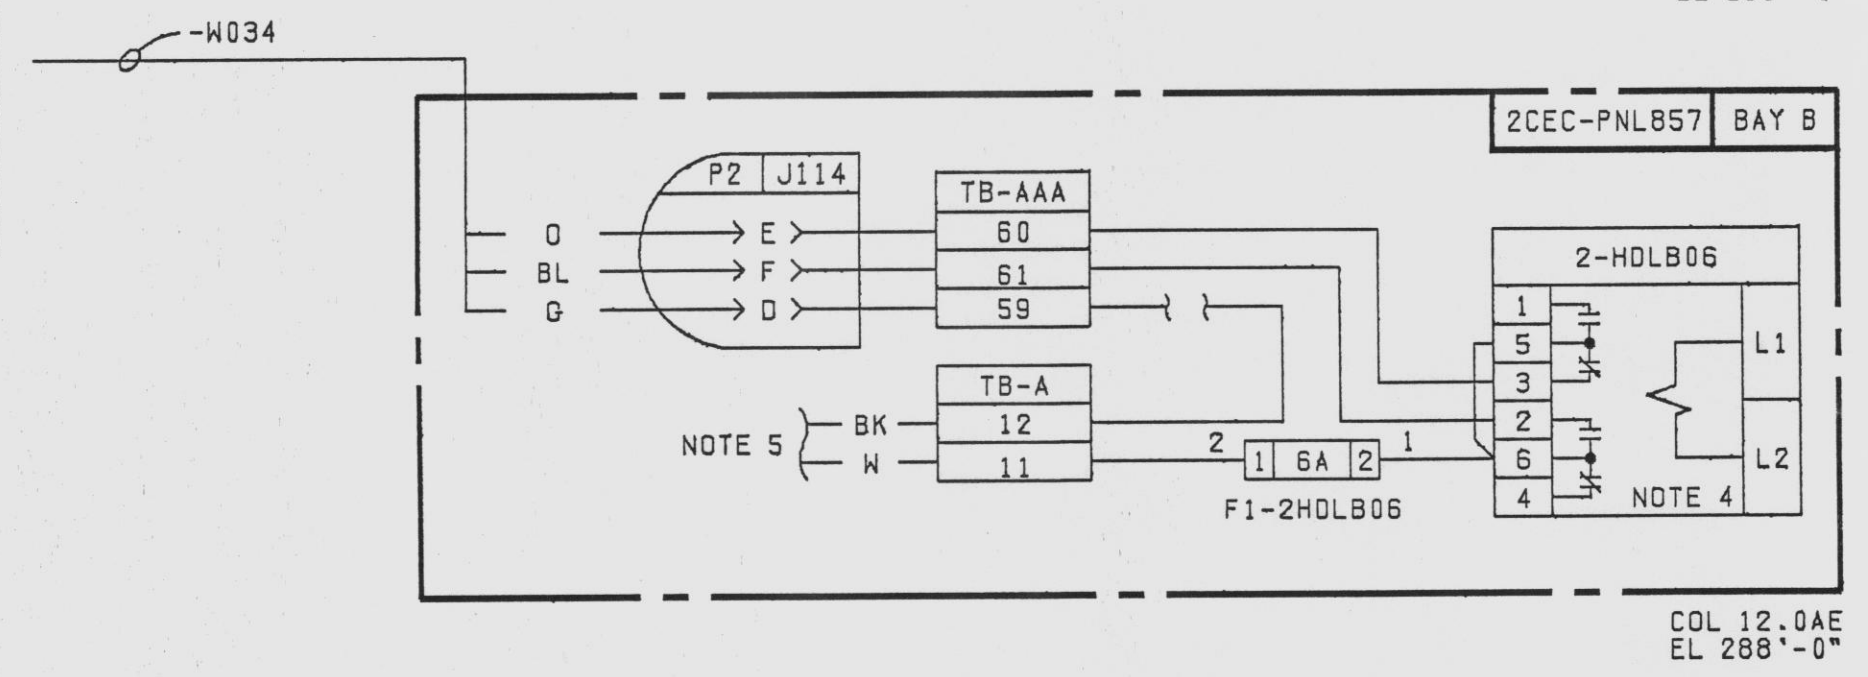
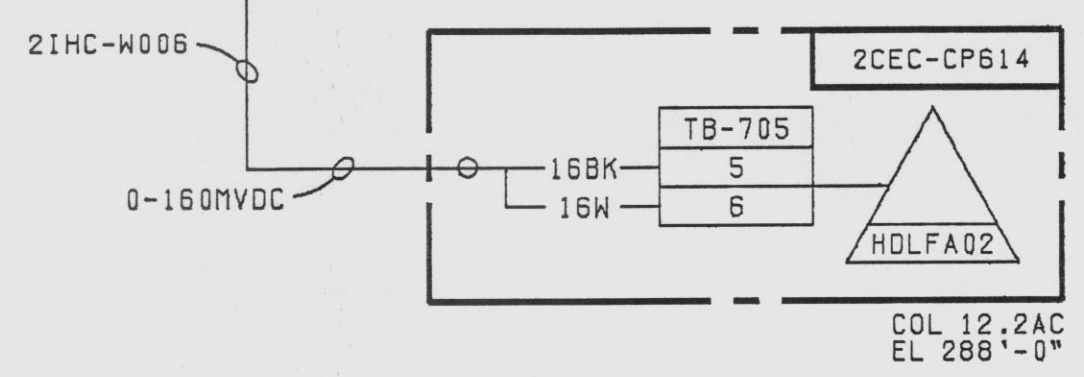


CONTINUED FROM THIS DWG SHT-1

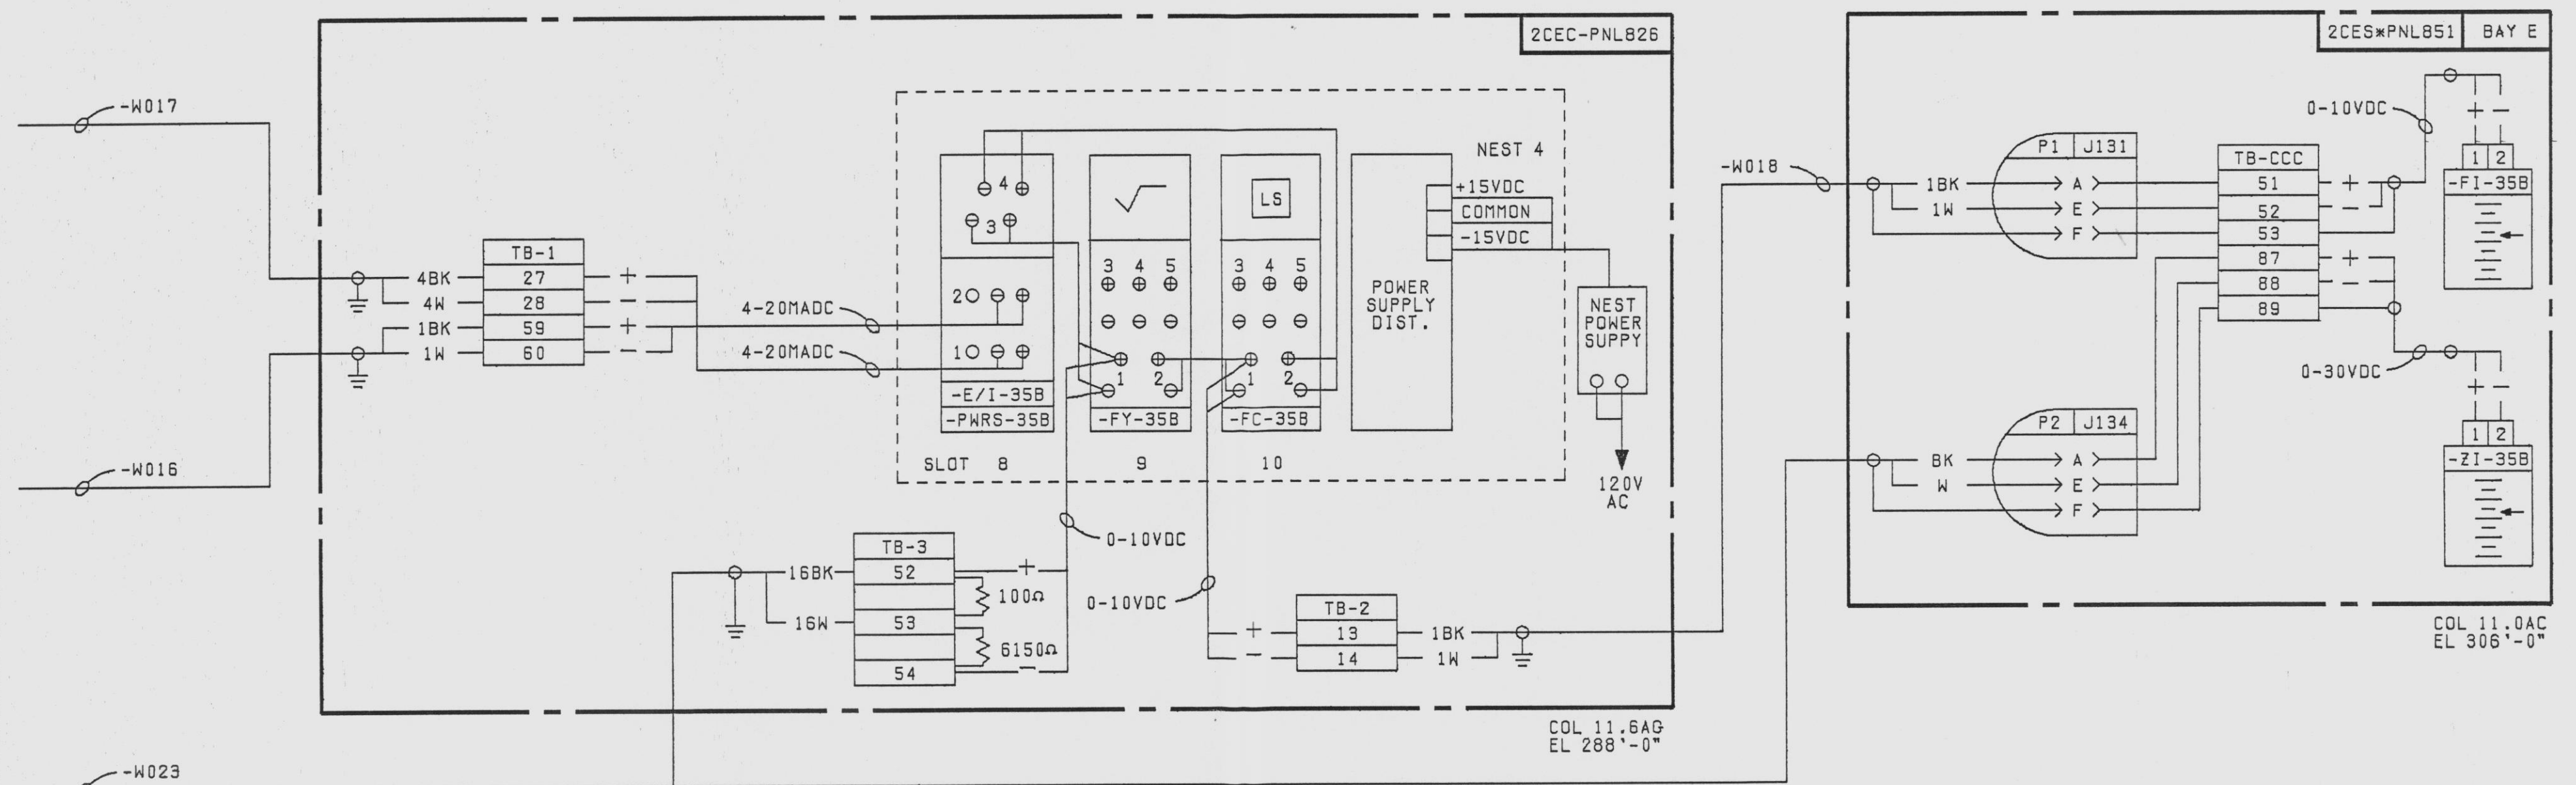

9305040360

D

SI
APERTURE
CARD

QA CAT II

TEST LOOP DIAGRAM
HEATER DRAIN PUMP P1B RECIRC CONTROL
2HDL-FT-35B
NINE MILE POINT NUCLEAR STATION-UNIT 2
NIAGARA MOHAWK POWER CORPORATION

STONE & WEBSTER ENGINEERING CORPORATION

SHEET 2 OF 2

12177-TL2HDL-032

4	DATE PREPARED APPROVED	3	DATE PREPARED APPROVED	2	DATE PREPARED APPROVED	1	DATE PREPARED APPROVED	0	DATE PREPARED APPROVED
---	------------------------------	---	------------------------------	---	------------------------------	---	------------------------------	---	------------------------------



INFORMATION ONLY