



PLANT NORTH

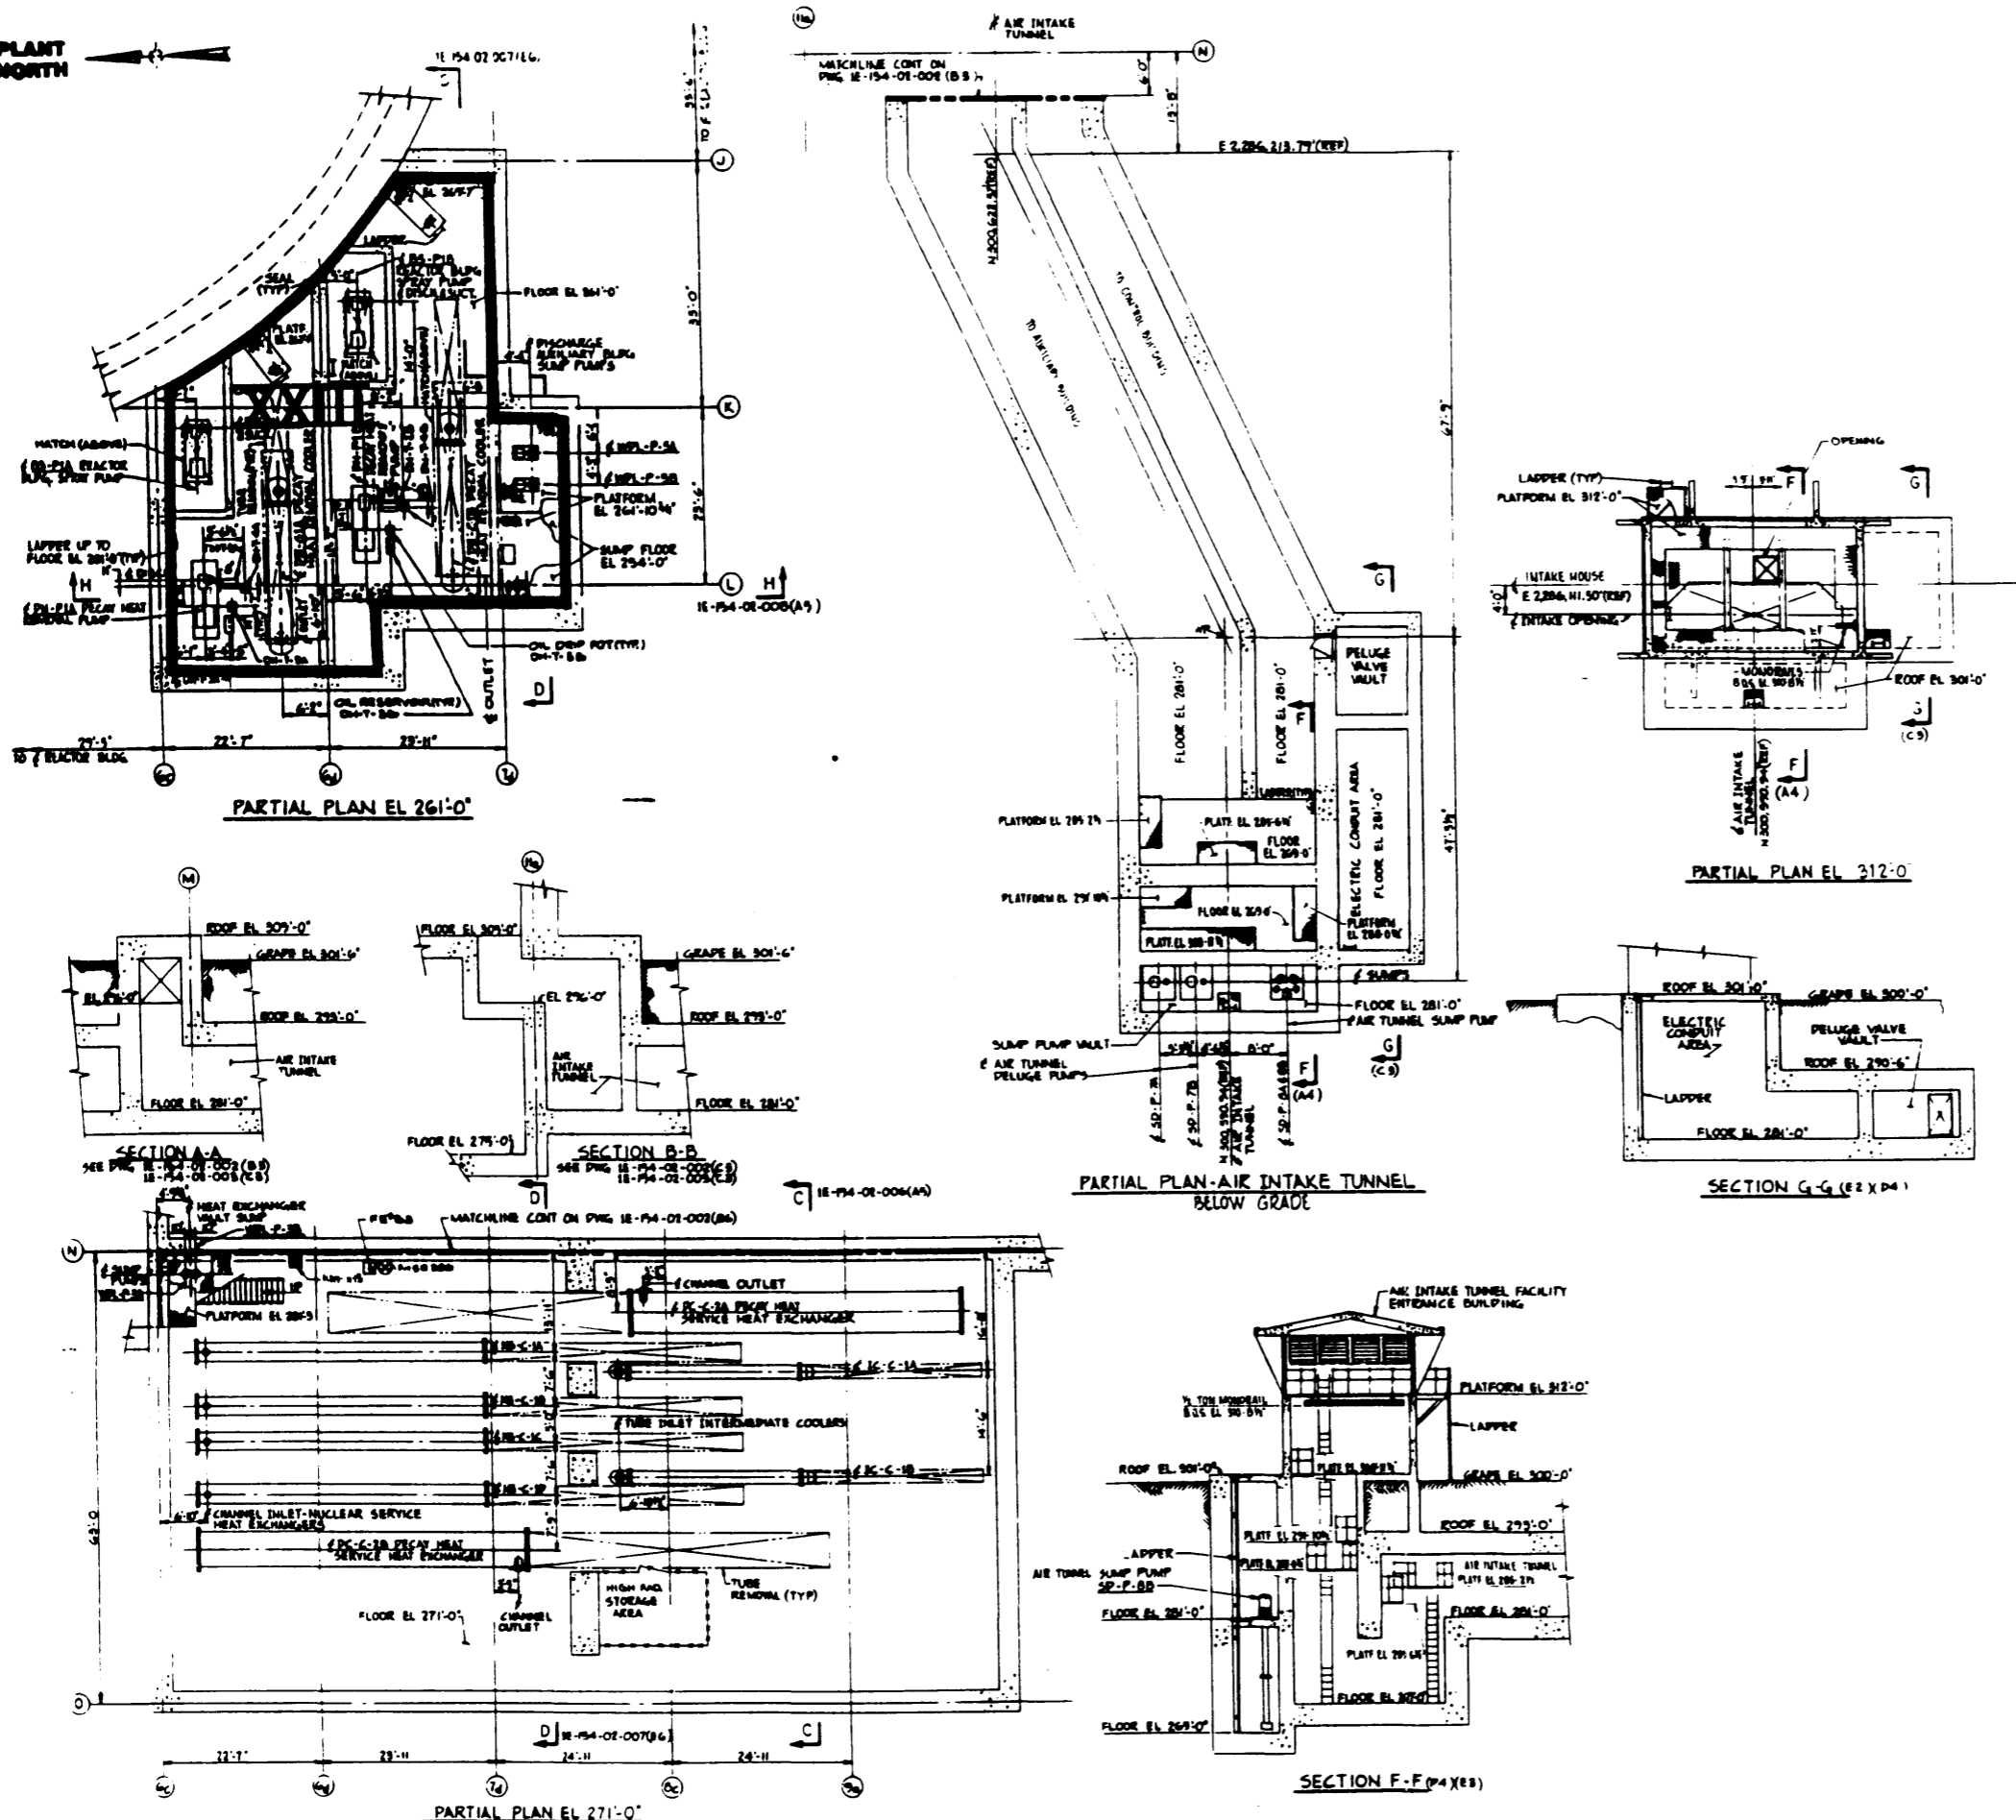


p. 11A.FIG-1

GPU Nuclear	Update-11
	7/92
TMI Unit 1	
Radiation Zones and Travel Routes - Aux Bldg & Air Intake Tunnel Partial Plan and Sections	
Dwg N° IE-154-02-001 Rev 4	Fig 11A-1

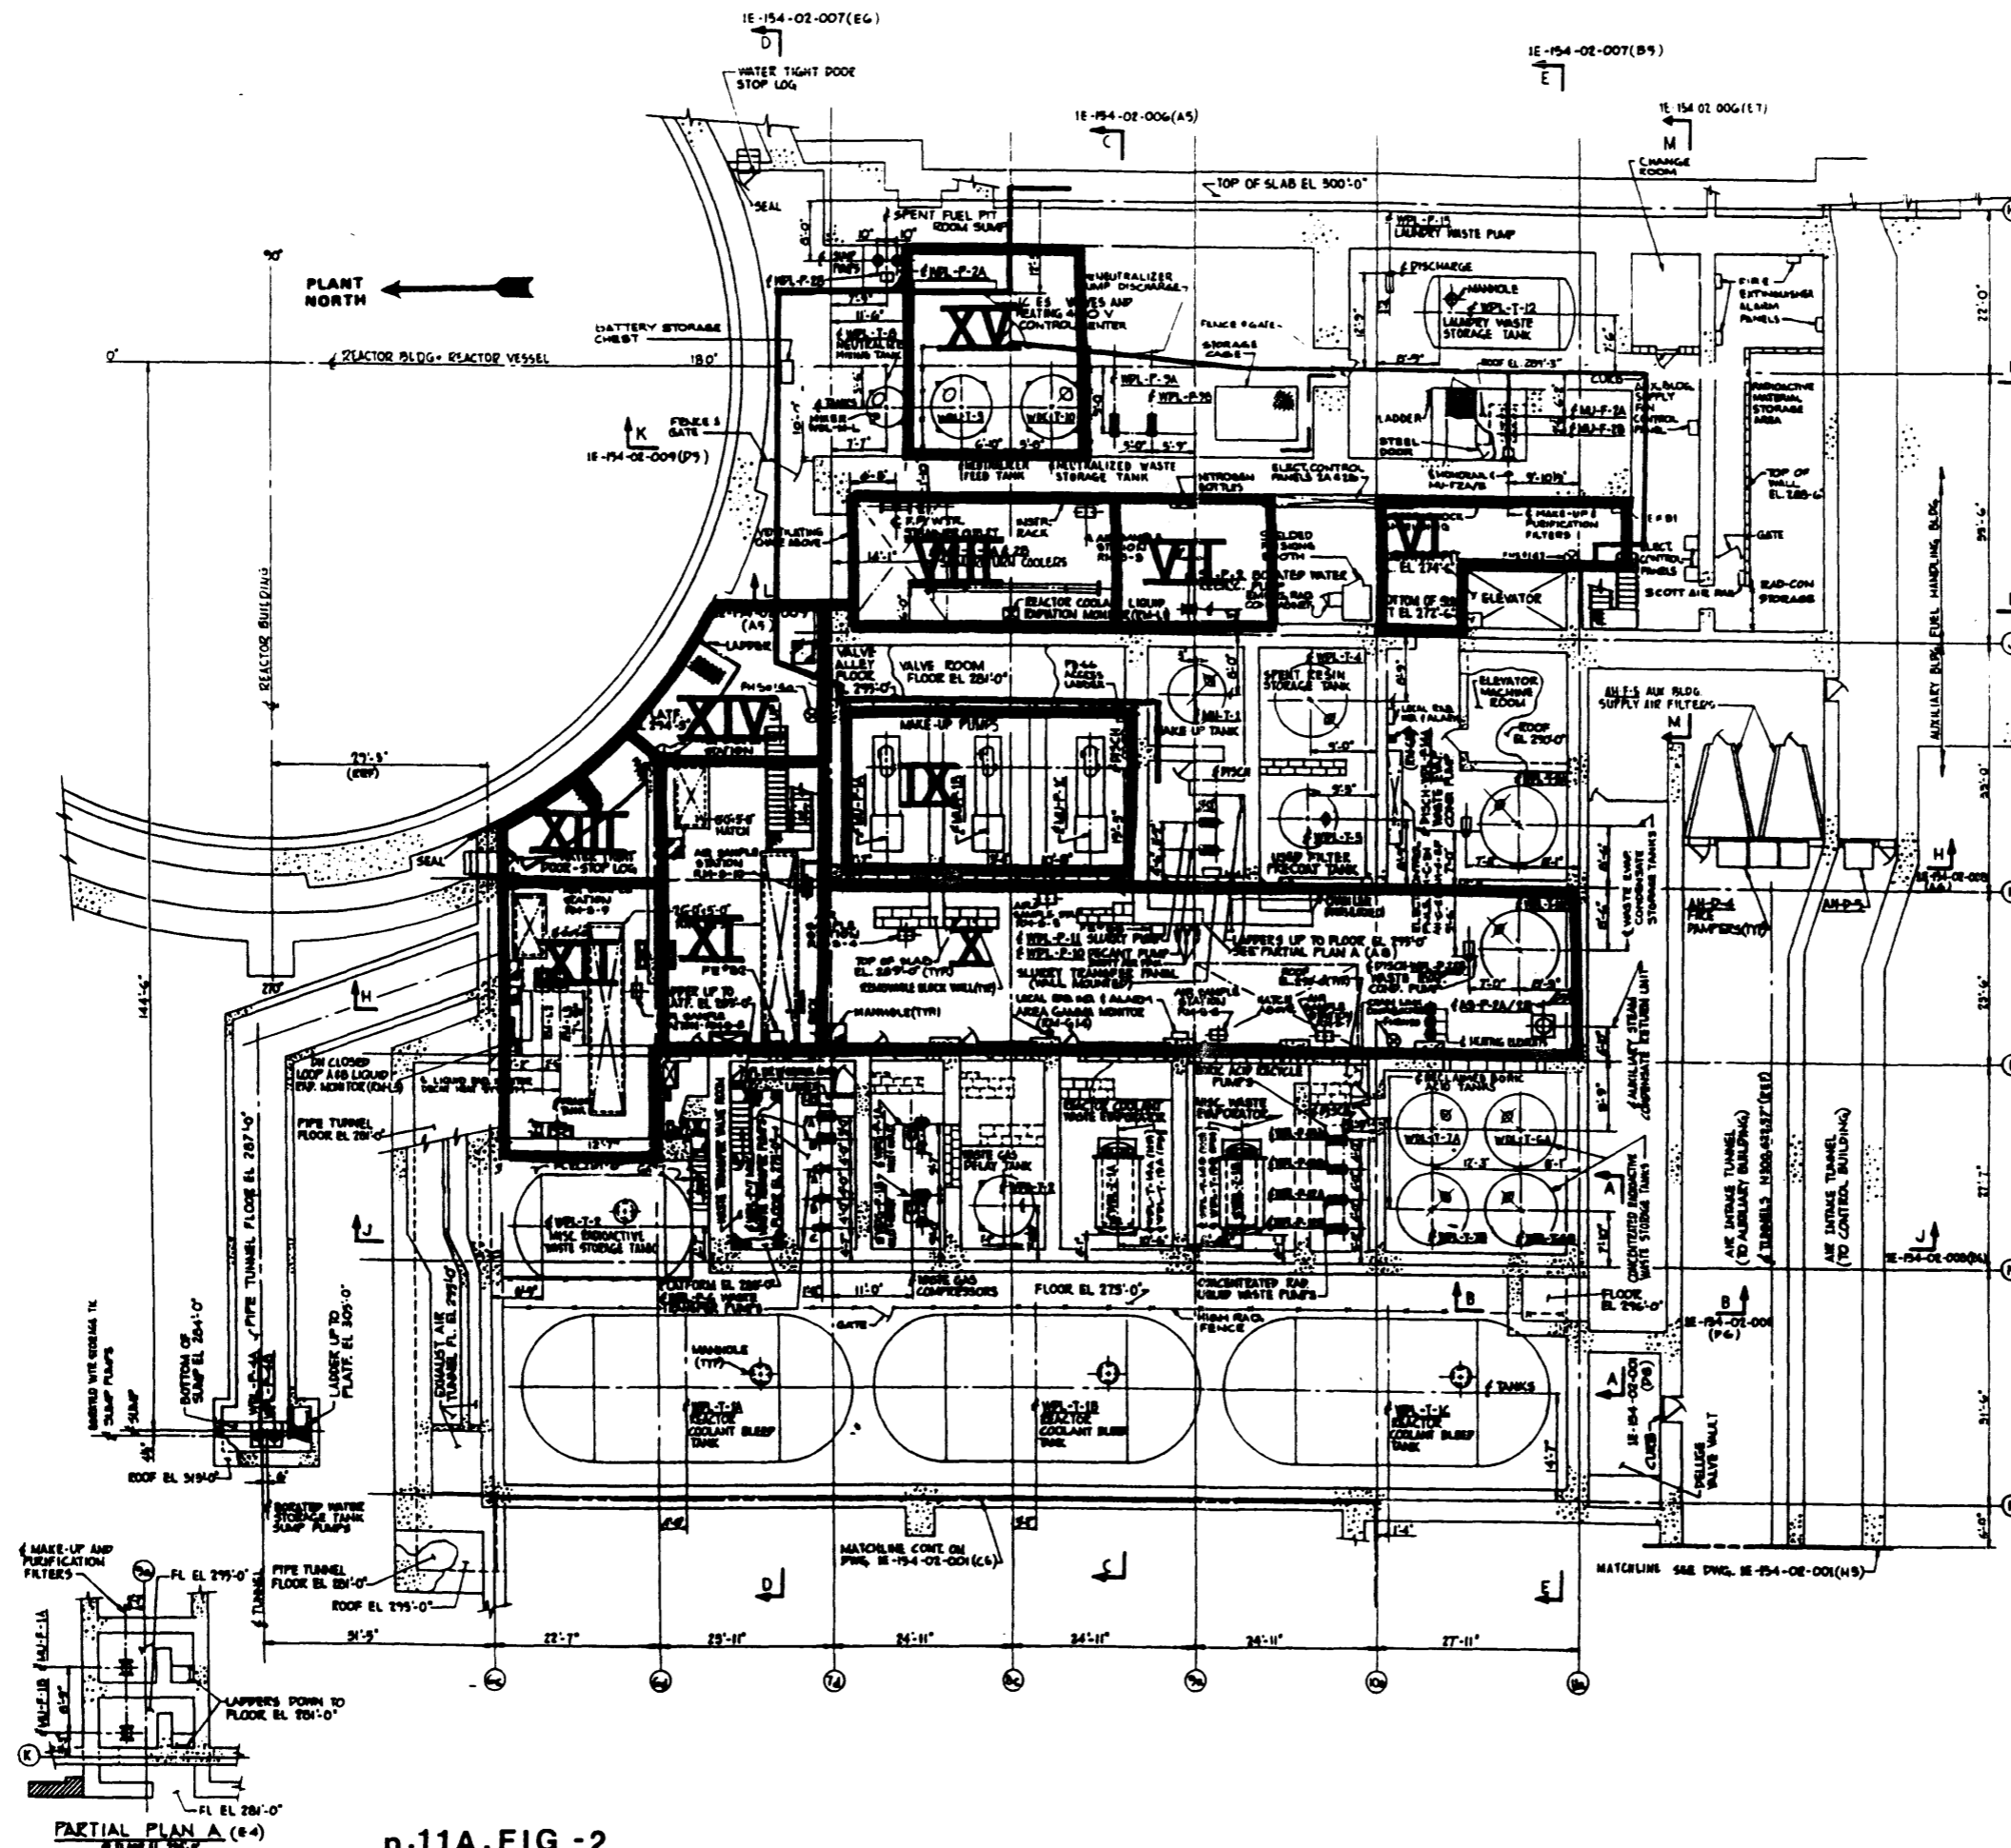


p.11A.FIG -2

GPU Nuclear Update-11
 7/92
 TMI Unit 1
 Radiation Zones and Travel
 Routes - Aux & Fuel Hand Bldg's -
 Floor El 281'-0"
 Dwg # IE-154-02-002 Rev 8 Fig 11A-2

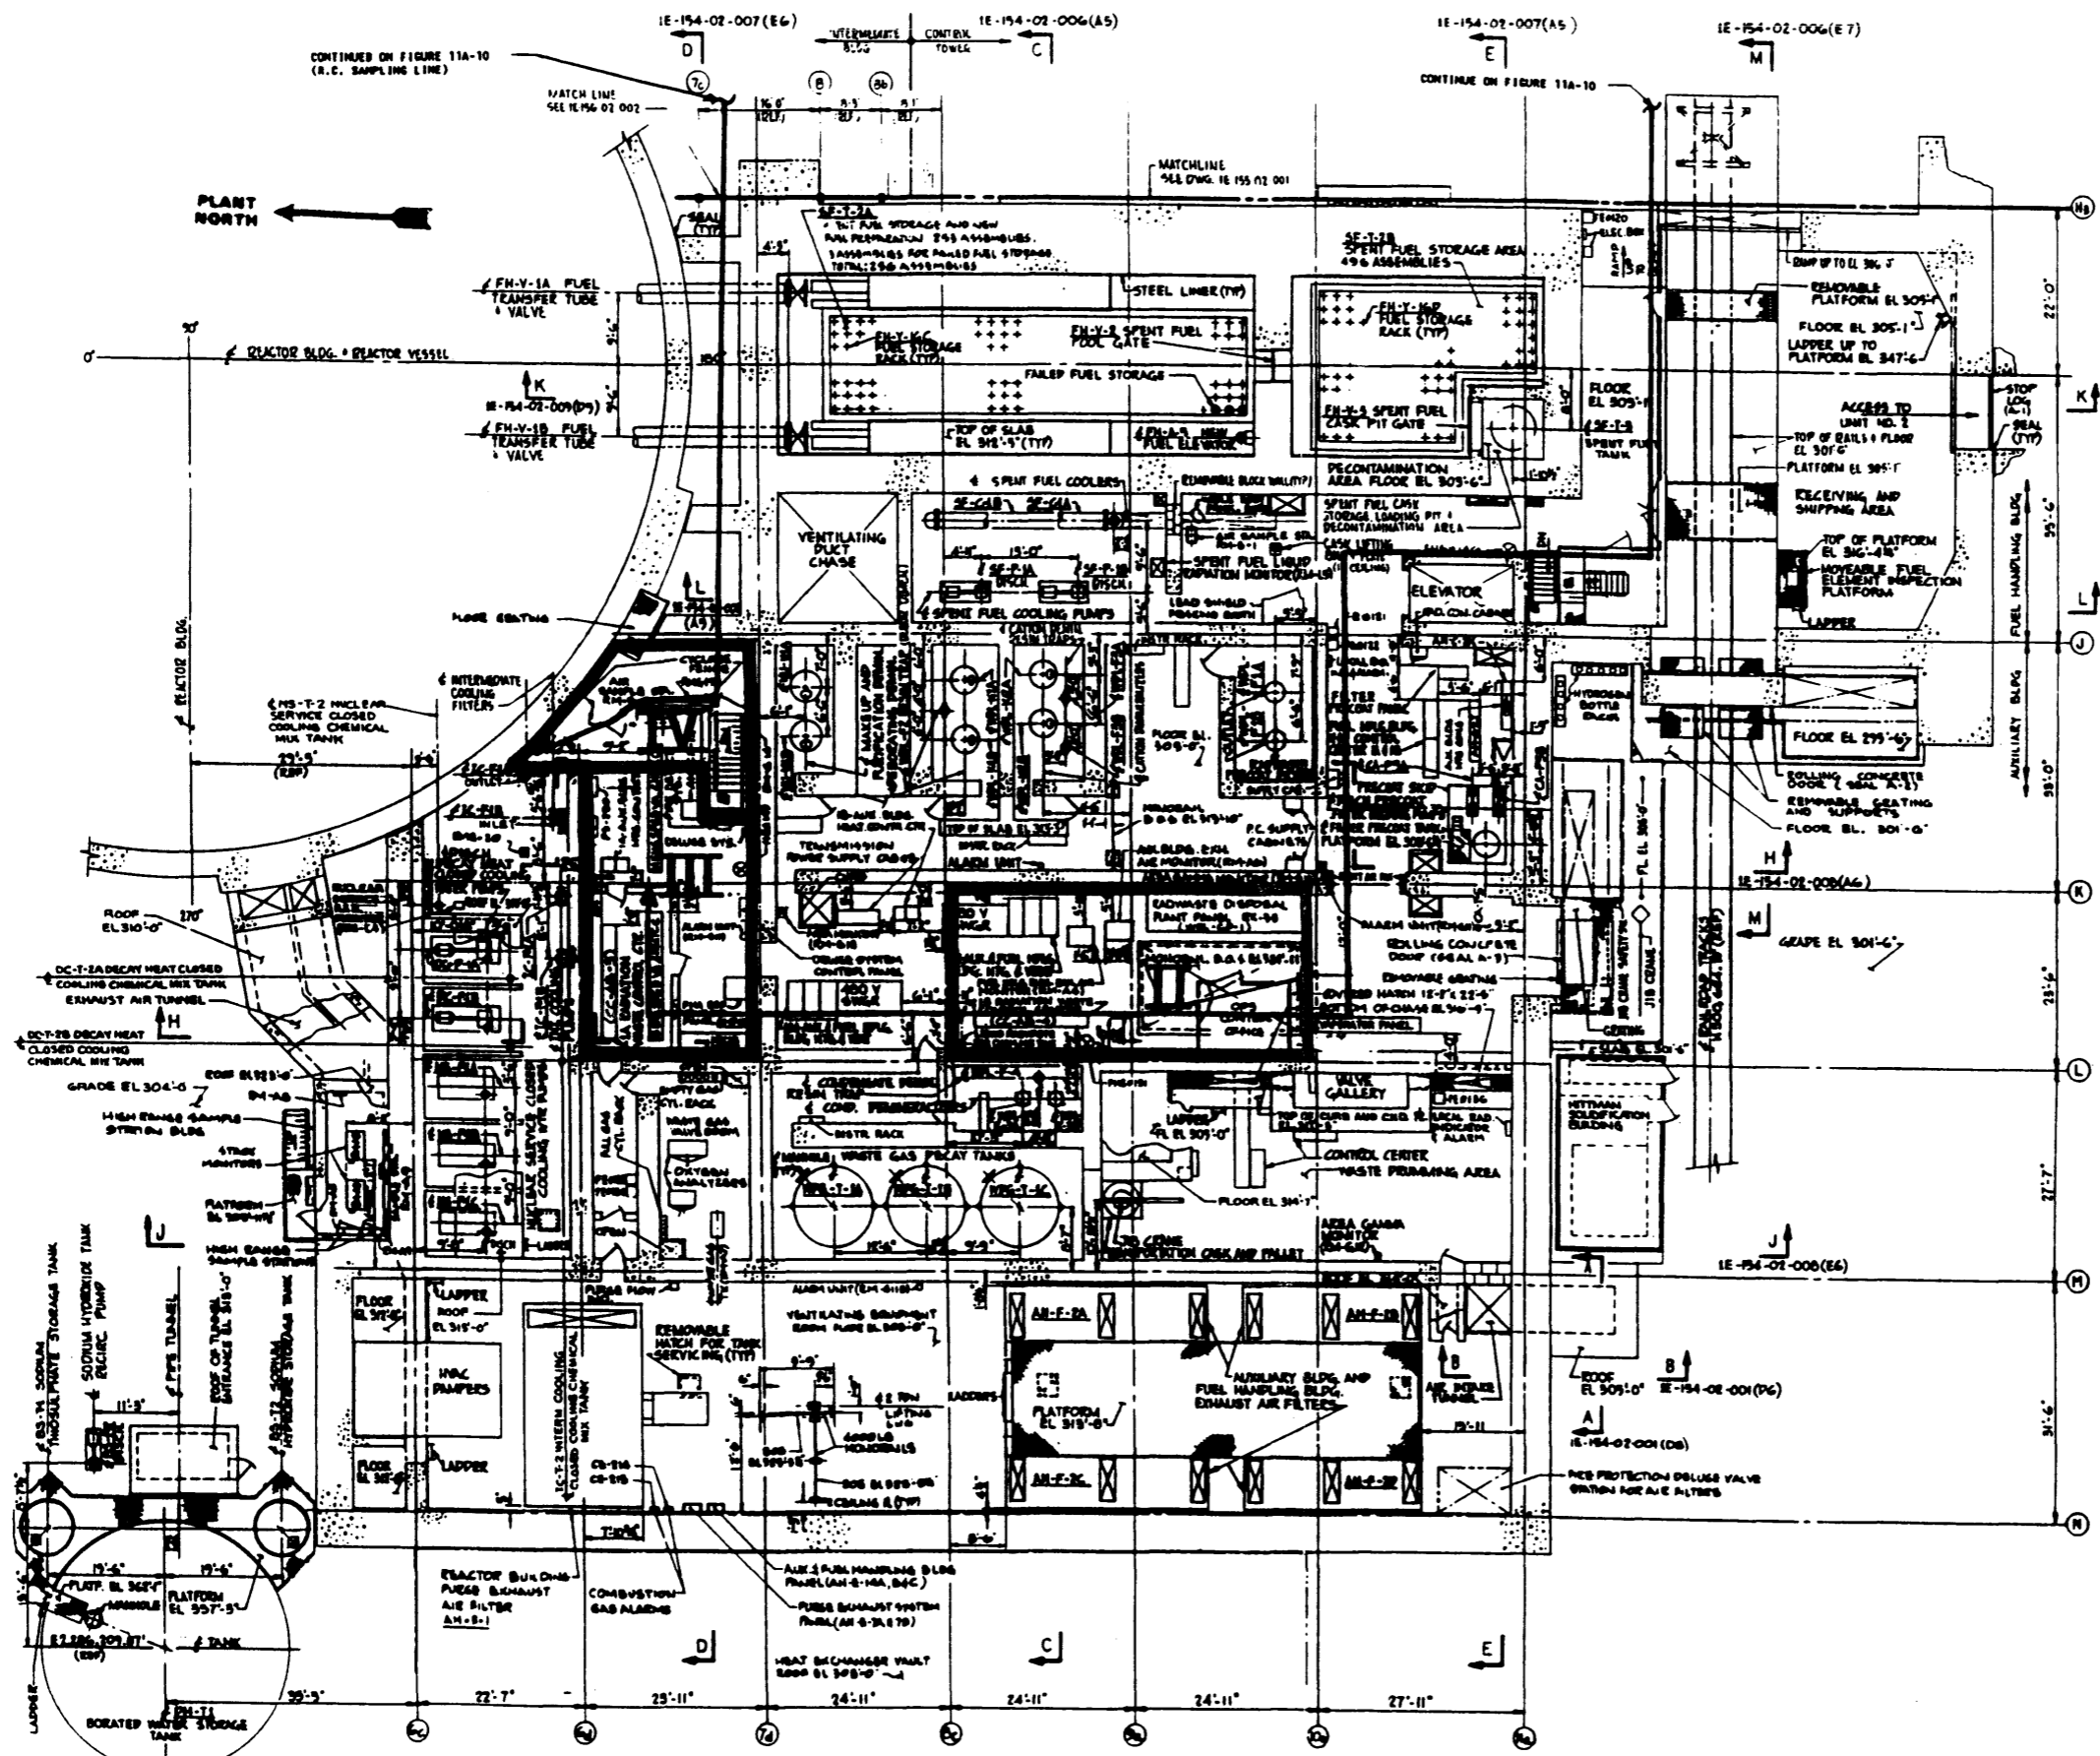


p.11A.FIG-3


	Update-11
	7/92
TMI Unit 1	
Radiation Zones and Travel Routes - Aux & Fuel Hand Bldg's - Floor EL 305'-0"	
Dwg N° IE-154-02-003 Rev 7	Fig 11A-3

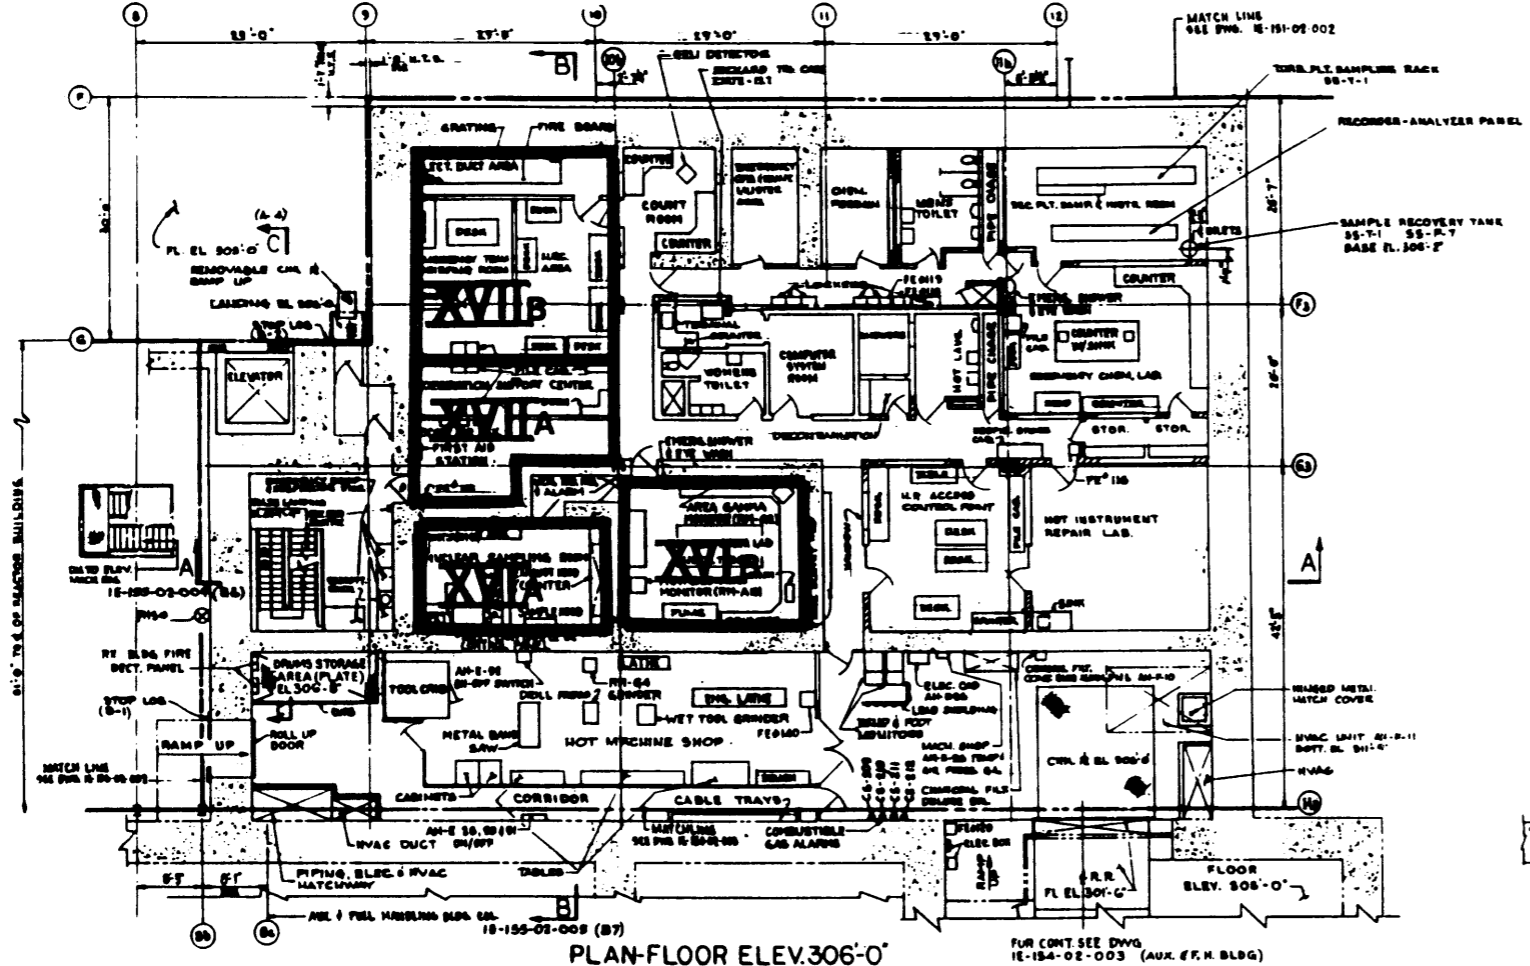

PLAN-FLOOR ELEV. 306'-0"

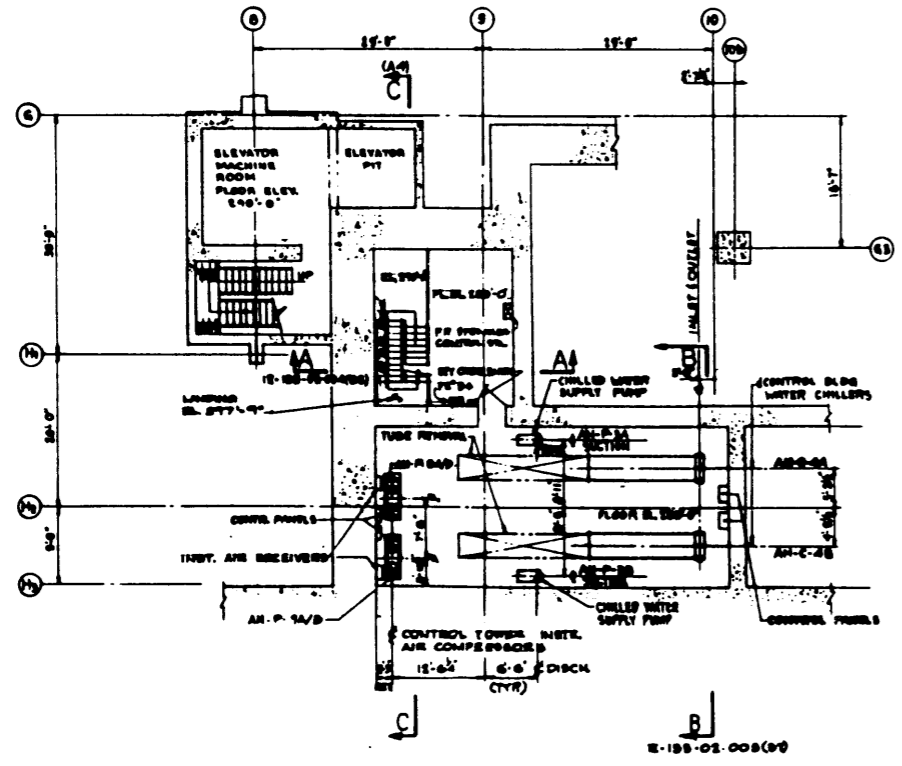


PLAN-FLOOR ELEV. 290'-0" & 285'-0"

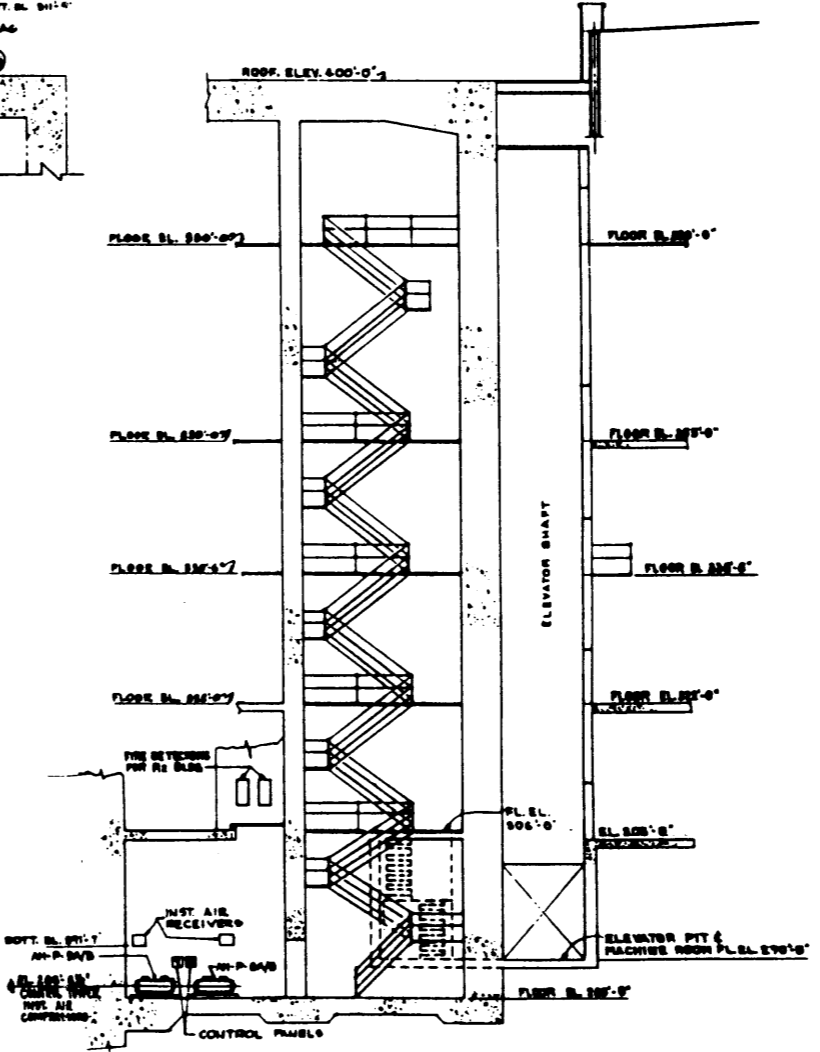

SECTION C-C
THIS DWG. (B)(1)
FOR DWG. 1E-155-02-001 (2)(10)
1E-155-02-001 (2)(10)

NOTES:
1. STOP LINES ARE SHOWN IN THE ELEVATION (FLY) POSITION.


GRU Nuclear Update-11
TMI Unit 1 7/92
Radiation Zones and Travel
Routes - Control Room Tower
Plan Floor El 285'0" & 305'0"
Dwg N° 1E-155-02-001 Rev 5 Fig 11A-4

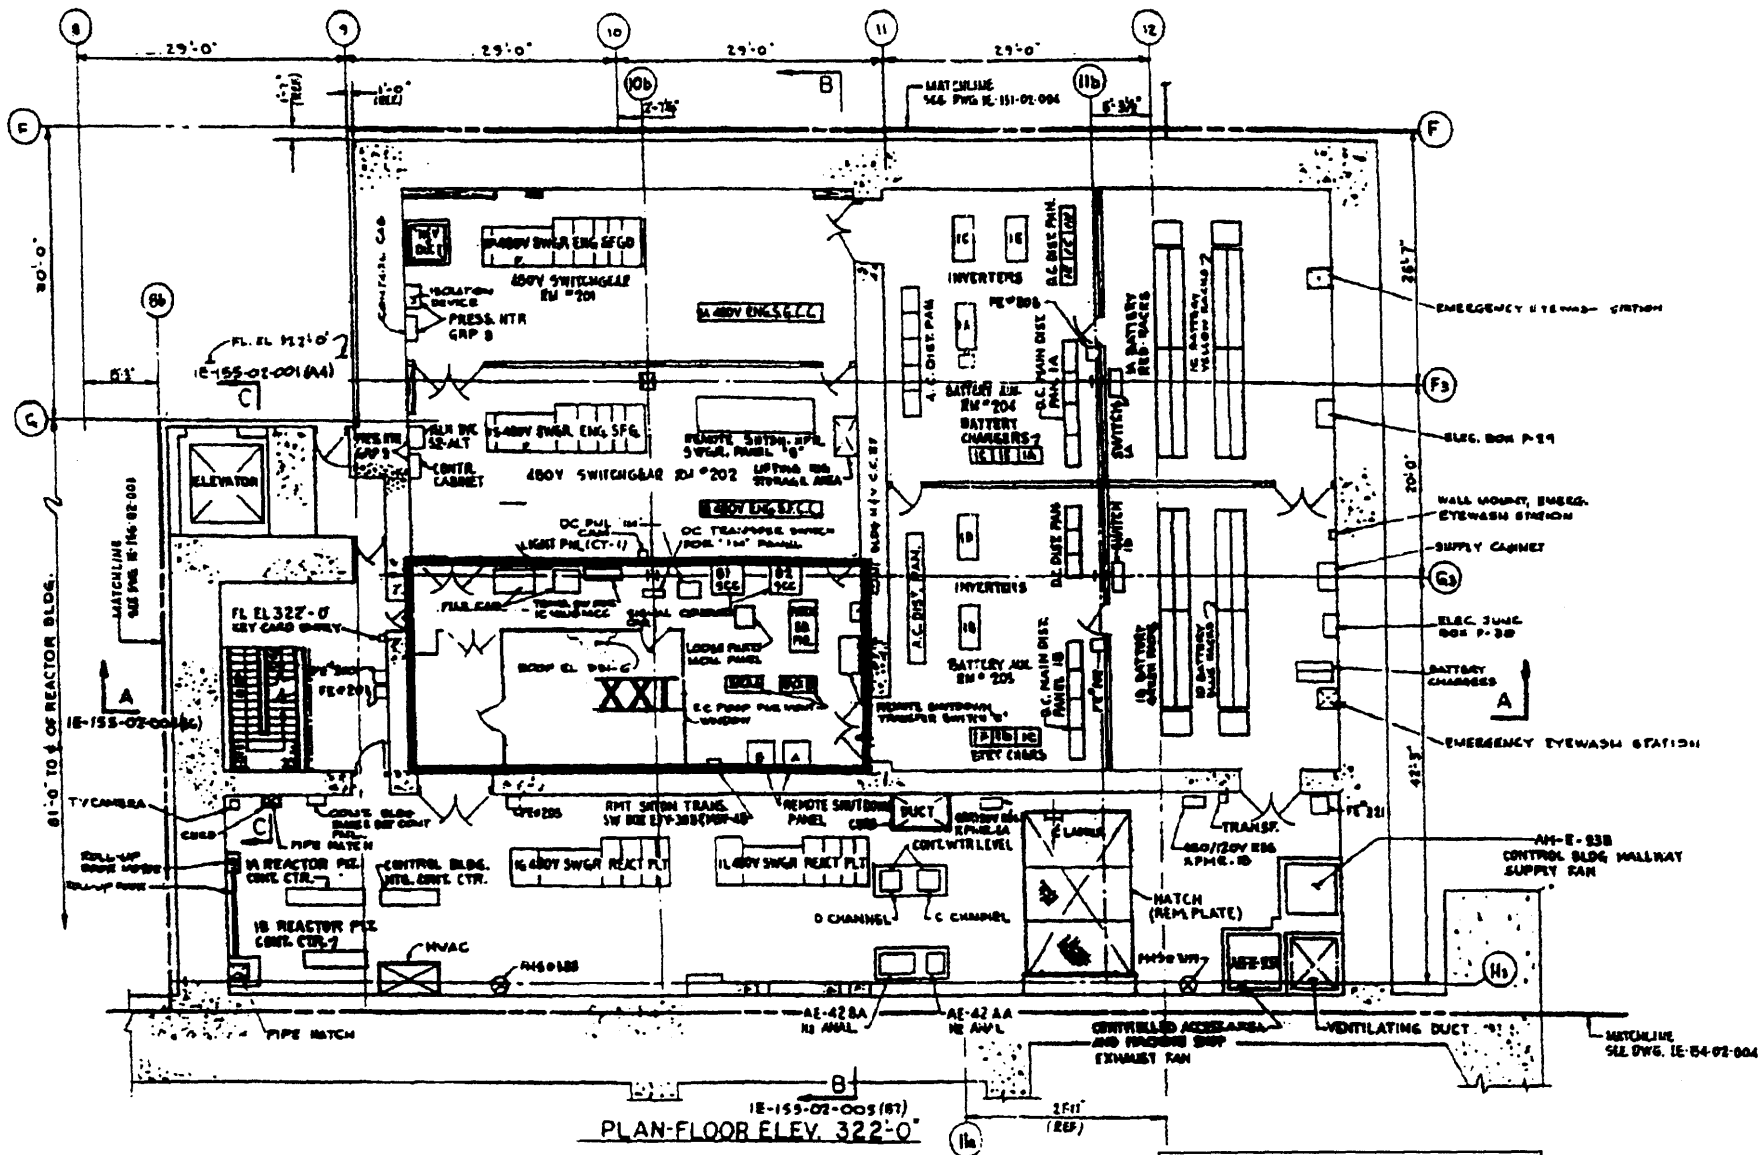

TMI - UNIT 1
 UPDATE - 17
 4/04

RADIATION ZONES AND TRAVEL
 ROUTES - CONTROL BUILDING
 PLAN FLOOR EL. 322'-0"

FIG 11A-5

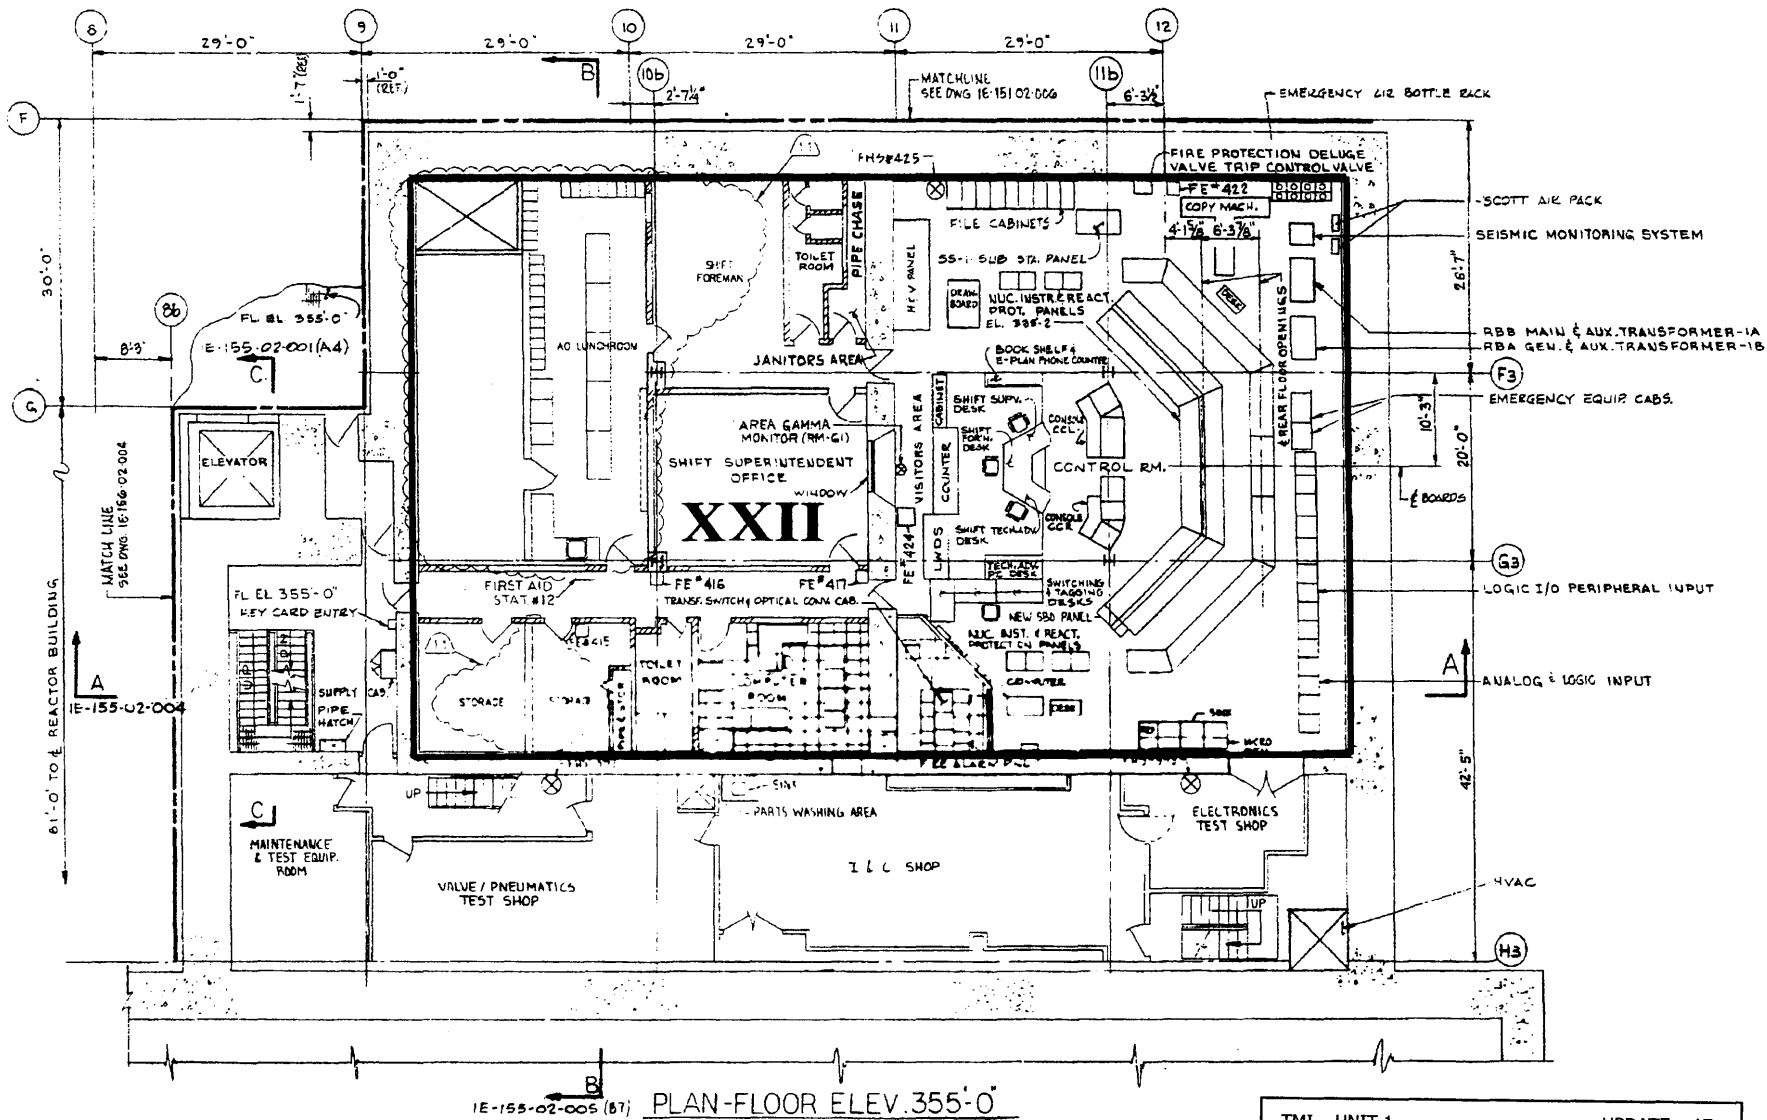


p. 11A.FIG-6

TMI - UNIT 1	UPDATE - 17 4/04
RADIATION ZONES AND TRAVEL ROUTES - CONTROL BUILDING PLAN FLOOR EL. 355'-0"	
FIG 11A-6	

PLANT NORTH

A | 1E-156-02-005(66)

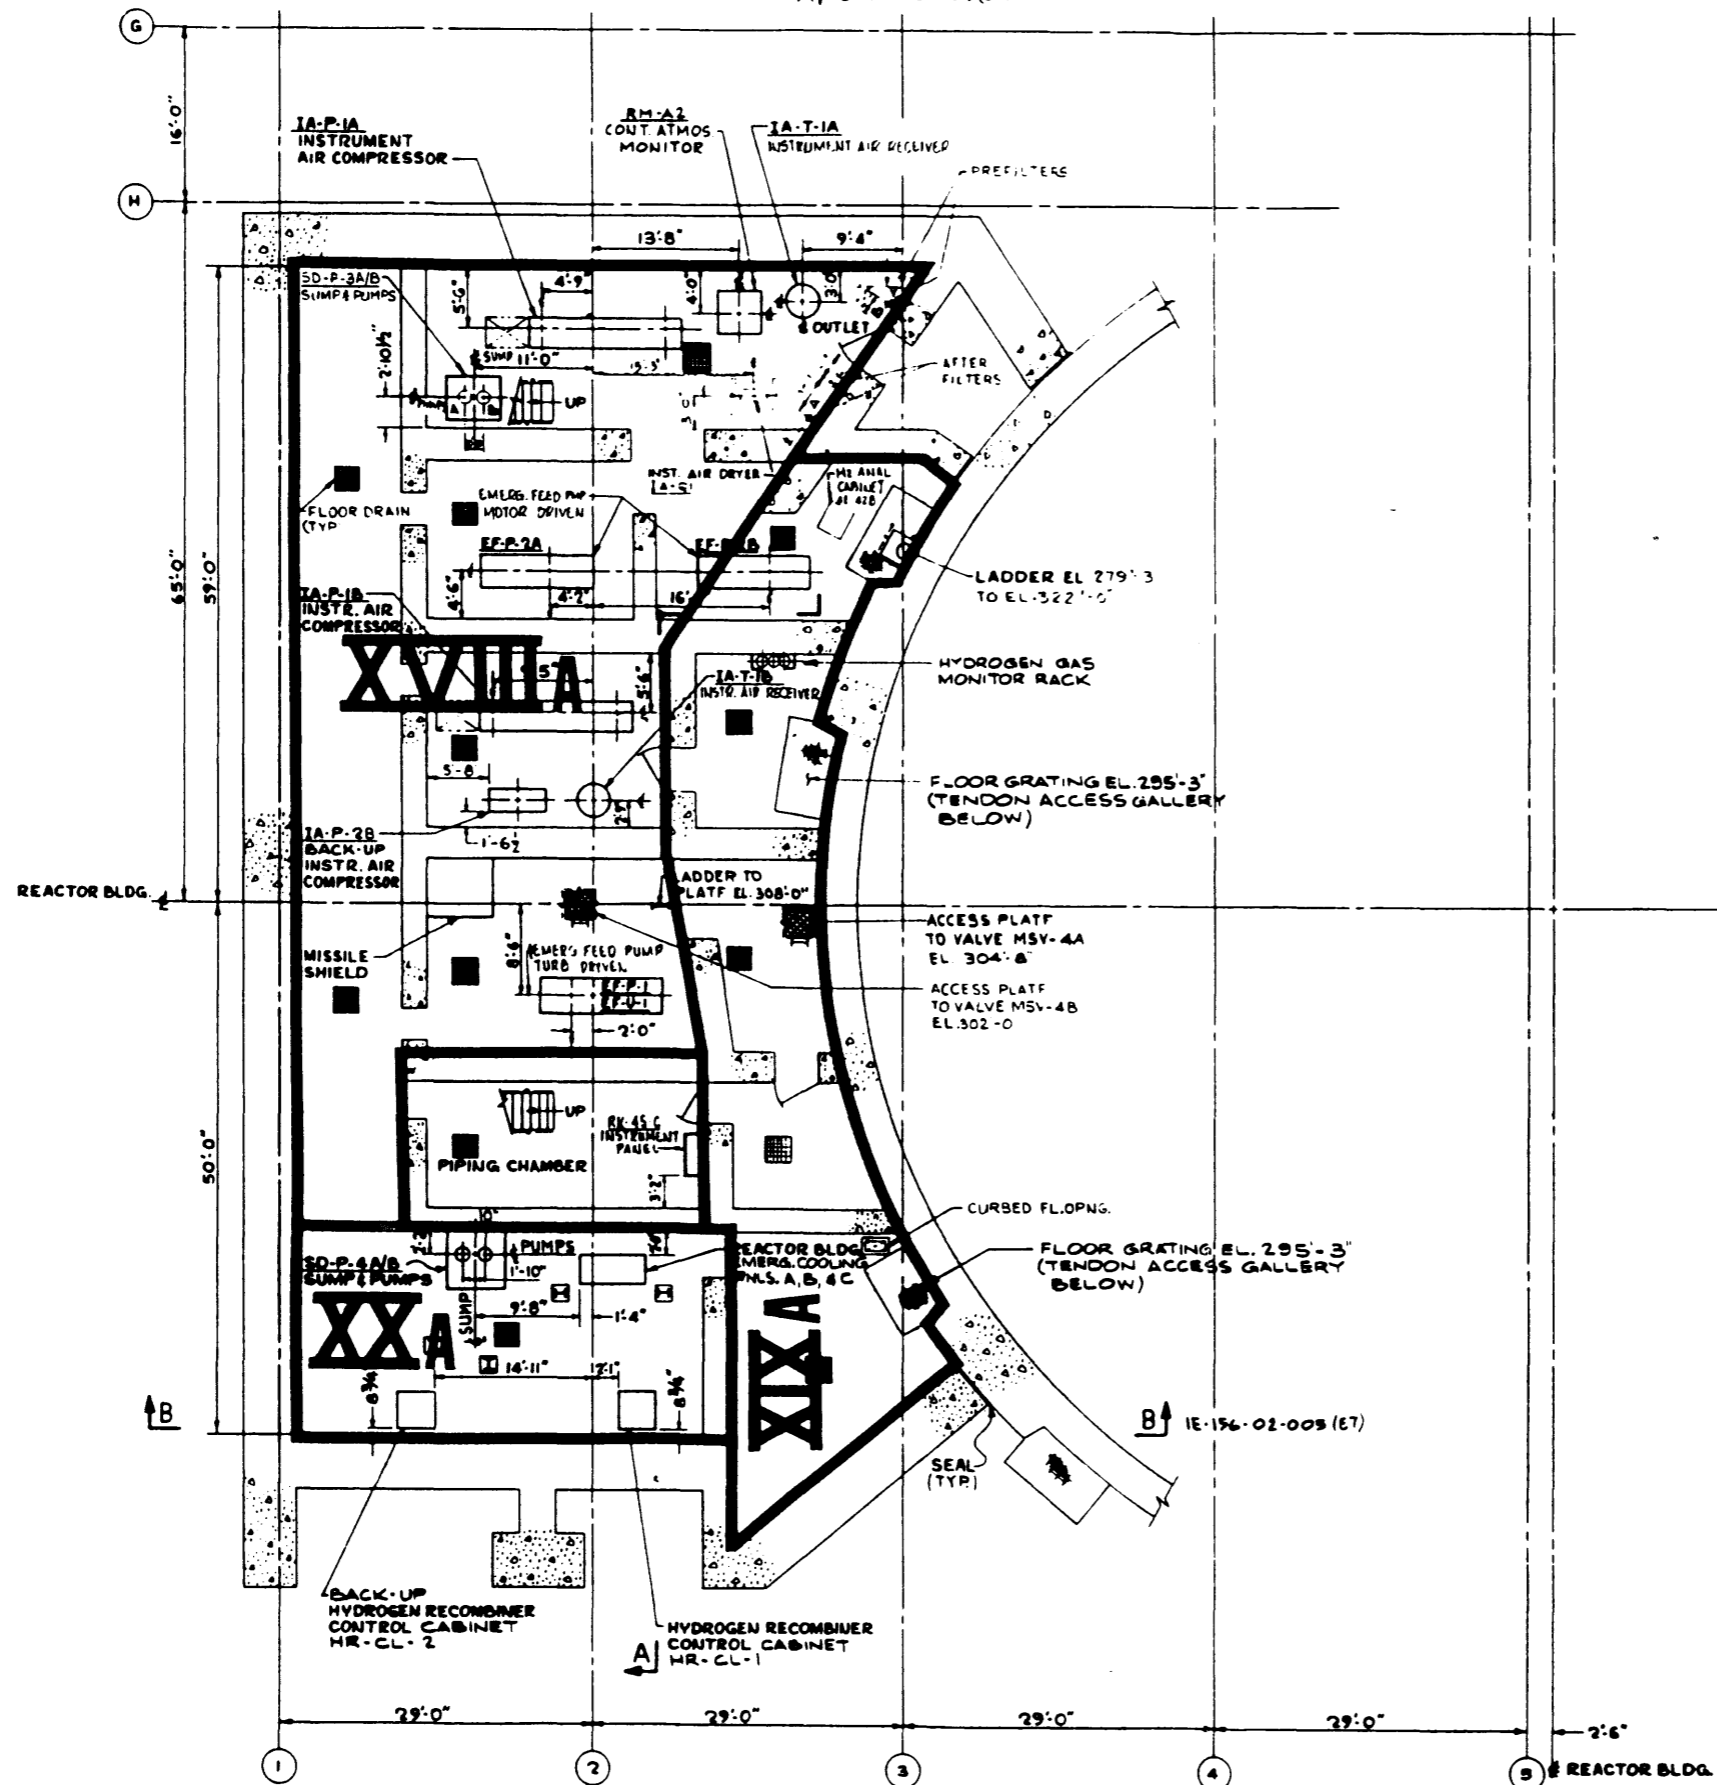

p.11A.FIG-7

GE Nuclear

Update - 11


TMI UNIT 1

7/92

General Arrangement
Intermediate Building
Plan Floor EL 295'-0"


Dwg. No. 1E-156-02-001, Rev. 4

Fig. 11A-7

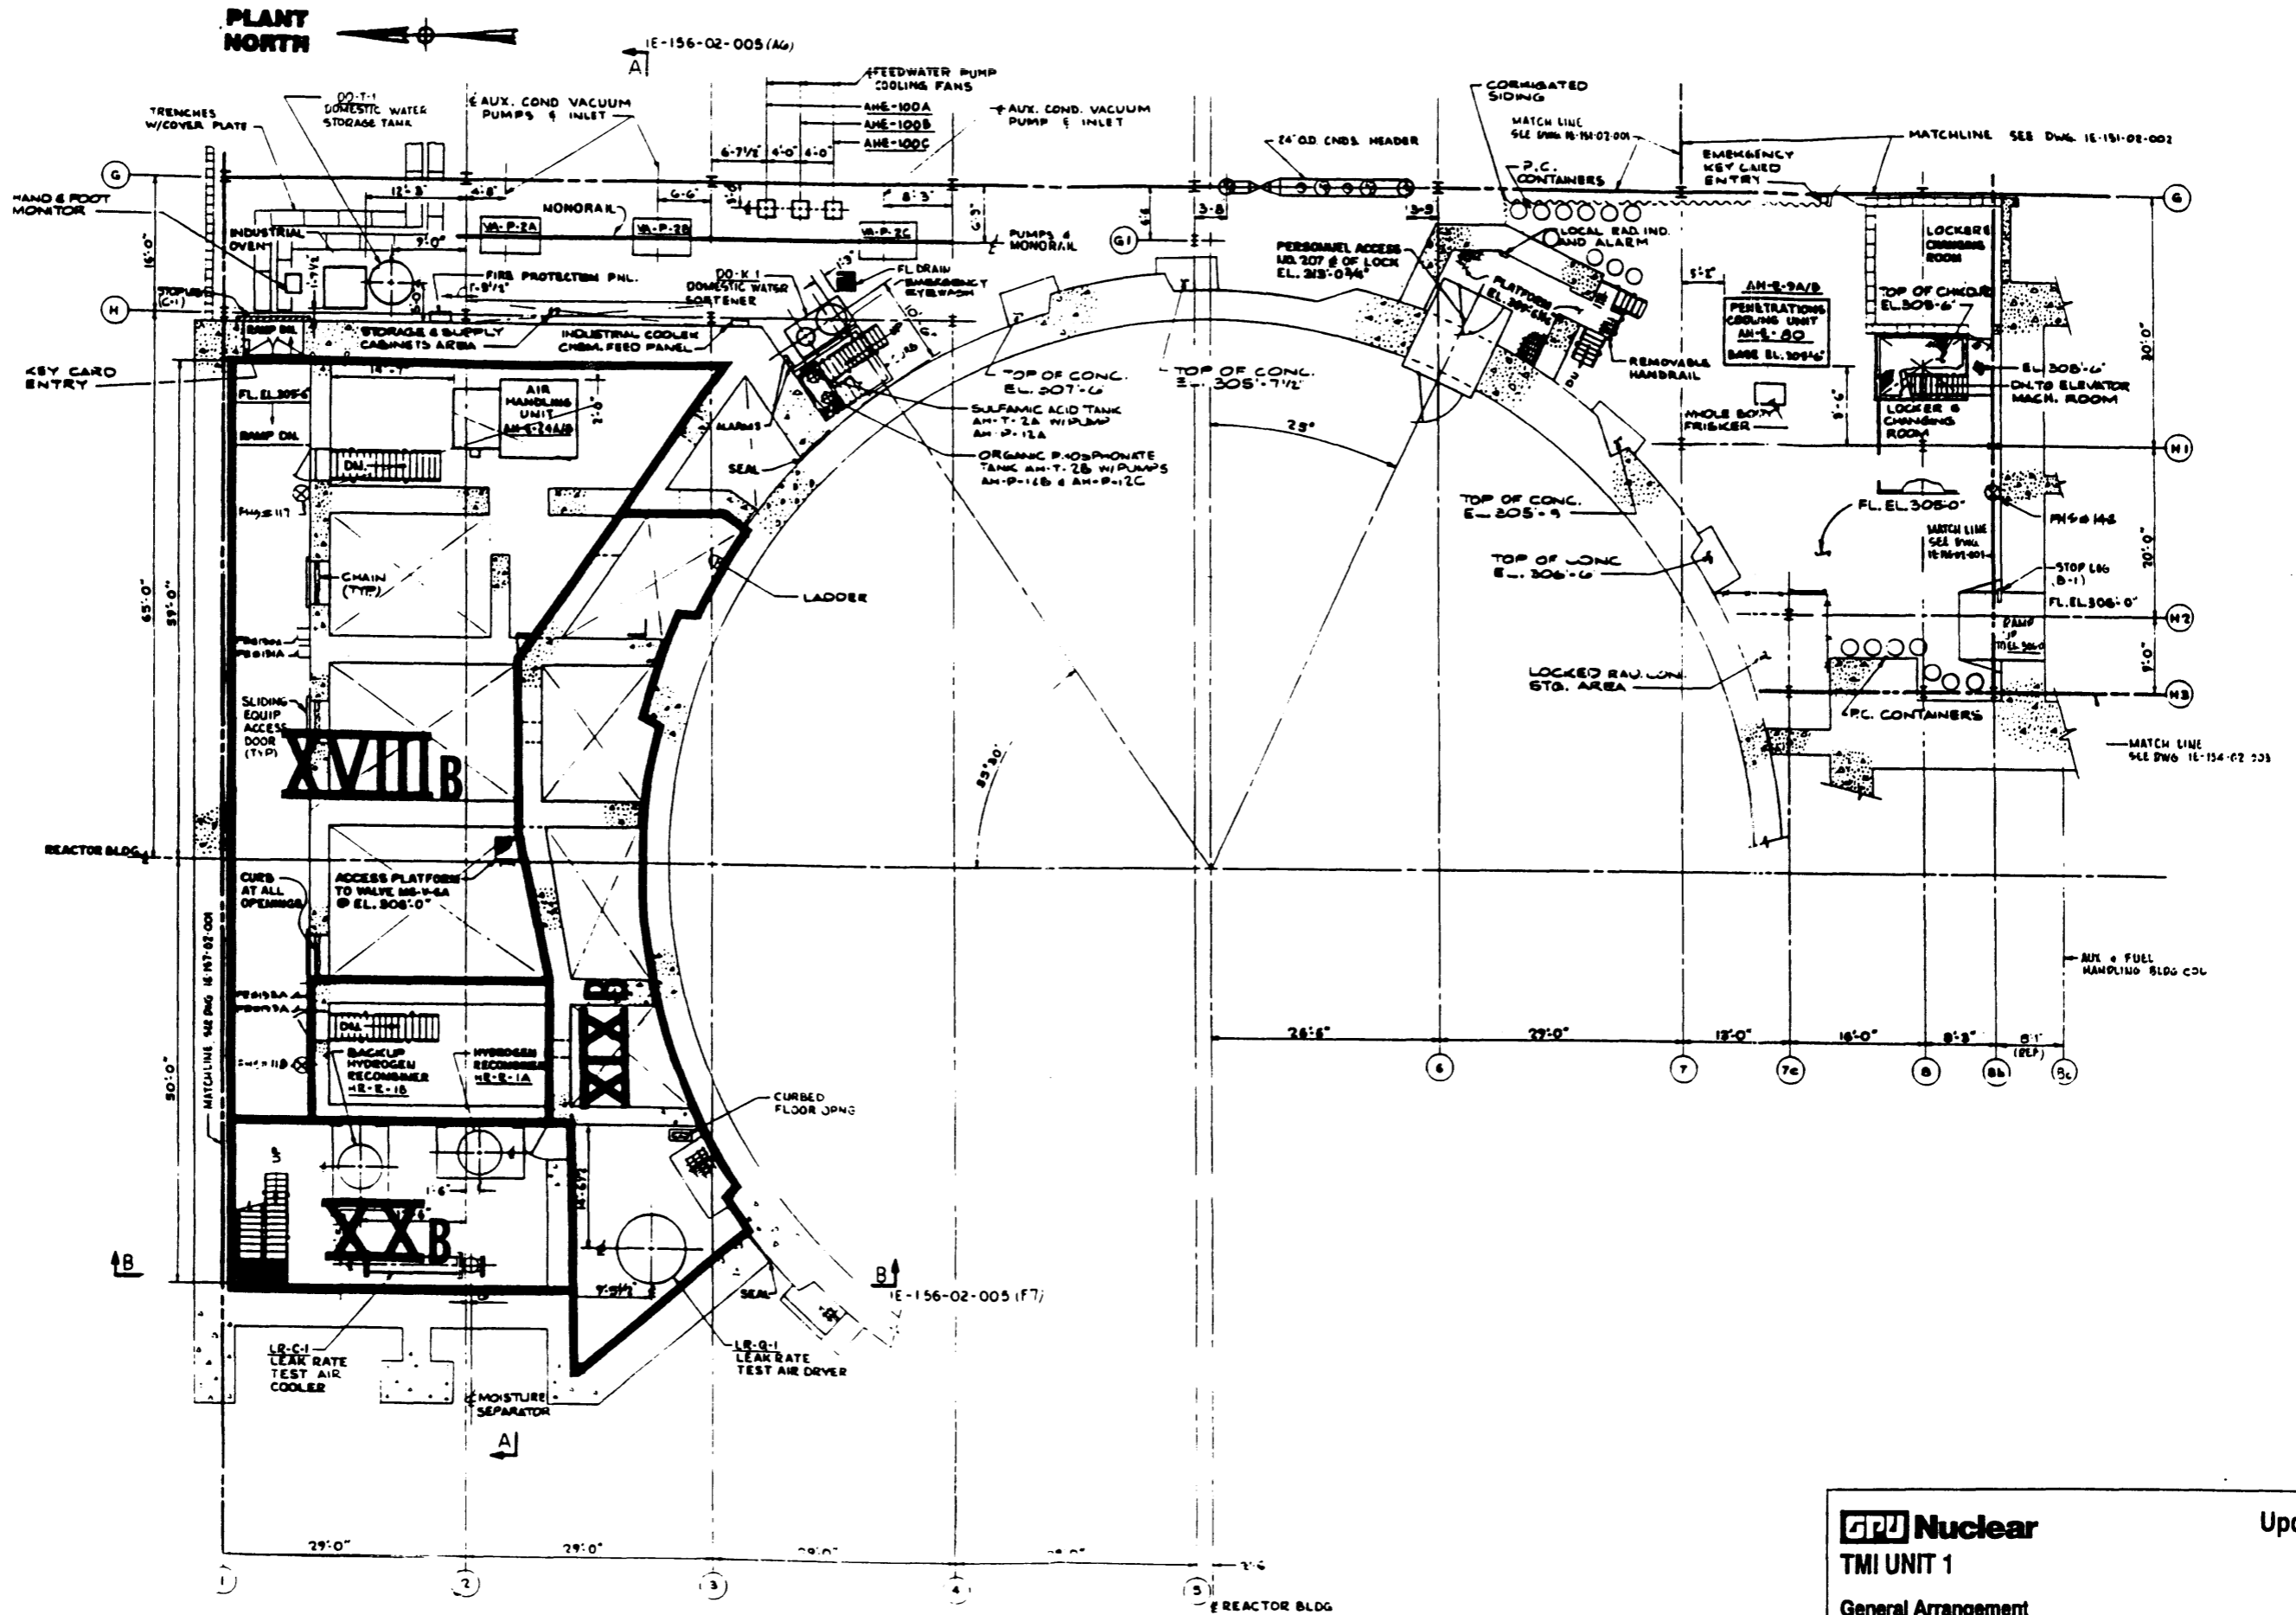

p.11A.FIG-8

Nuclear TMI UNIT 1 General Arrangement Intermediate Building Plan Floor EL 305'-0" Dwg. No. 1E-156-02-002, Rev. 5	Update - 11
	7/92
	Fig. 11A-8

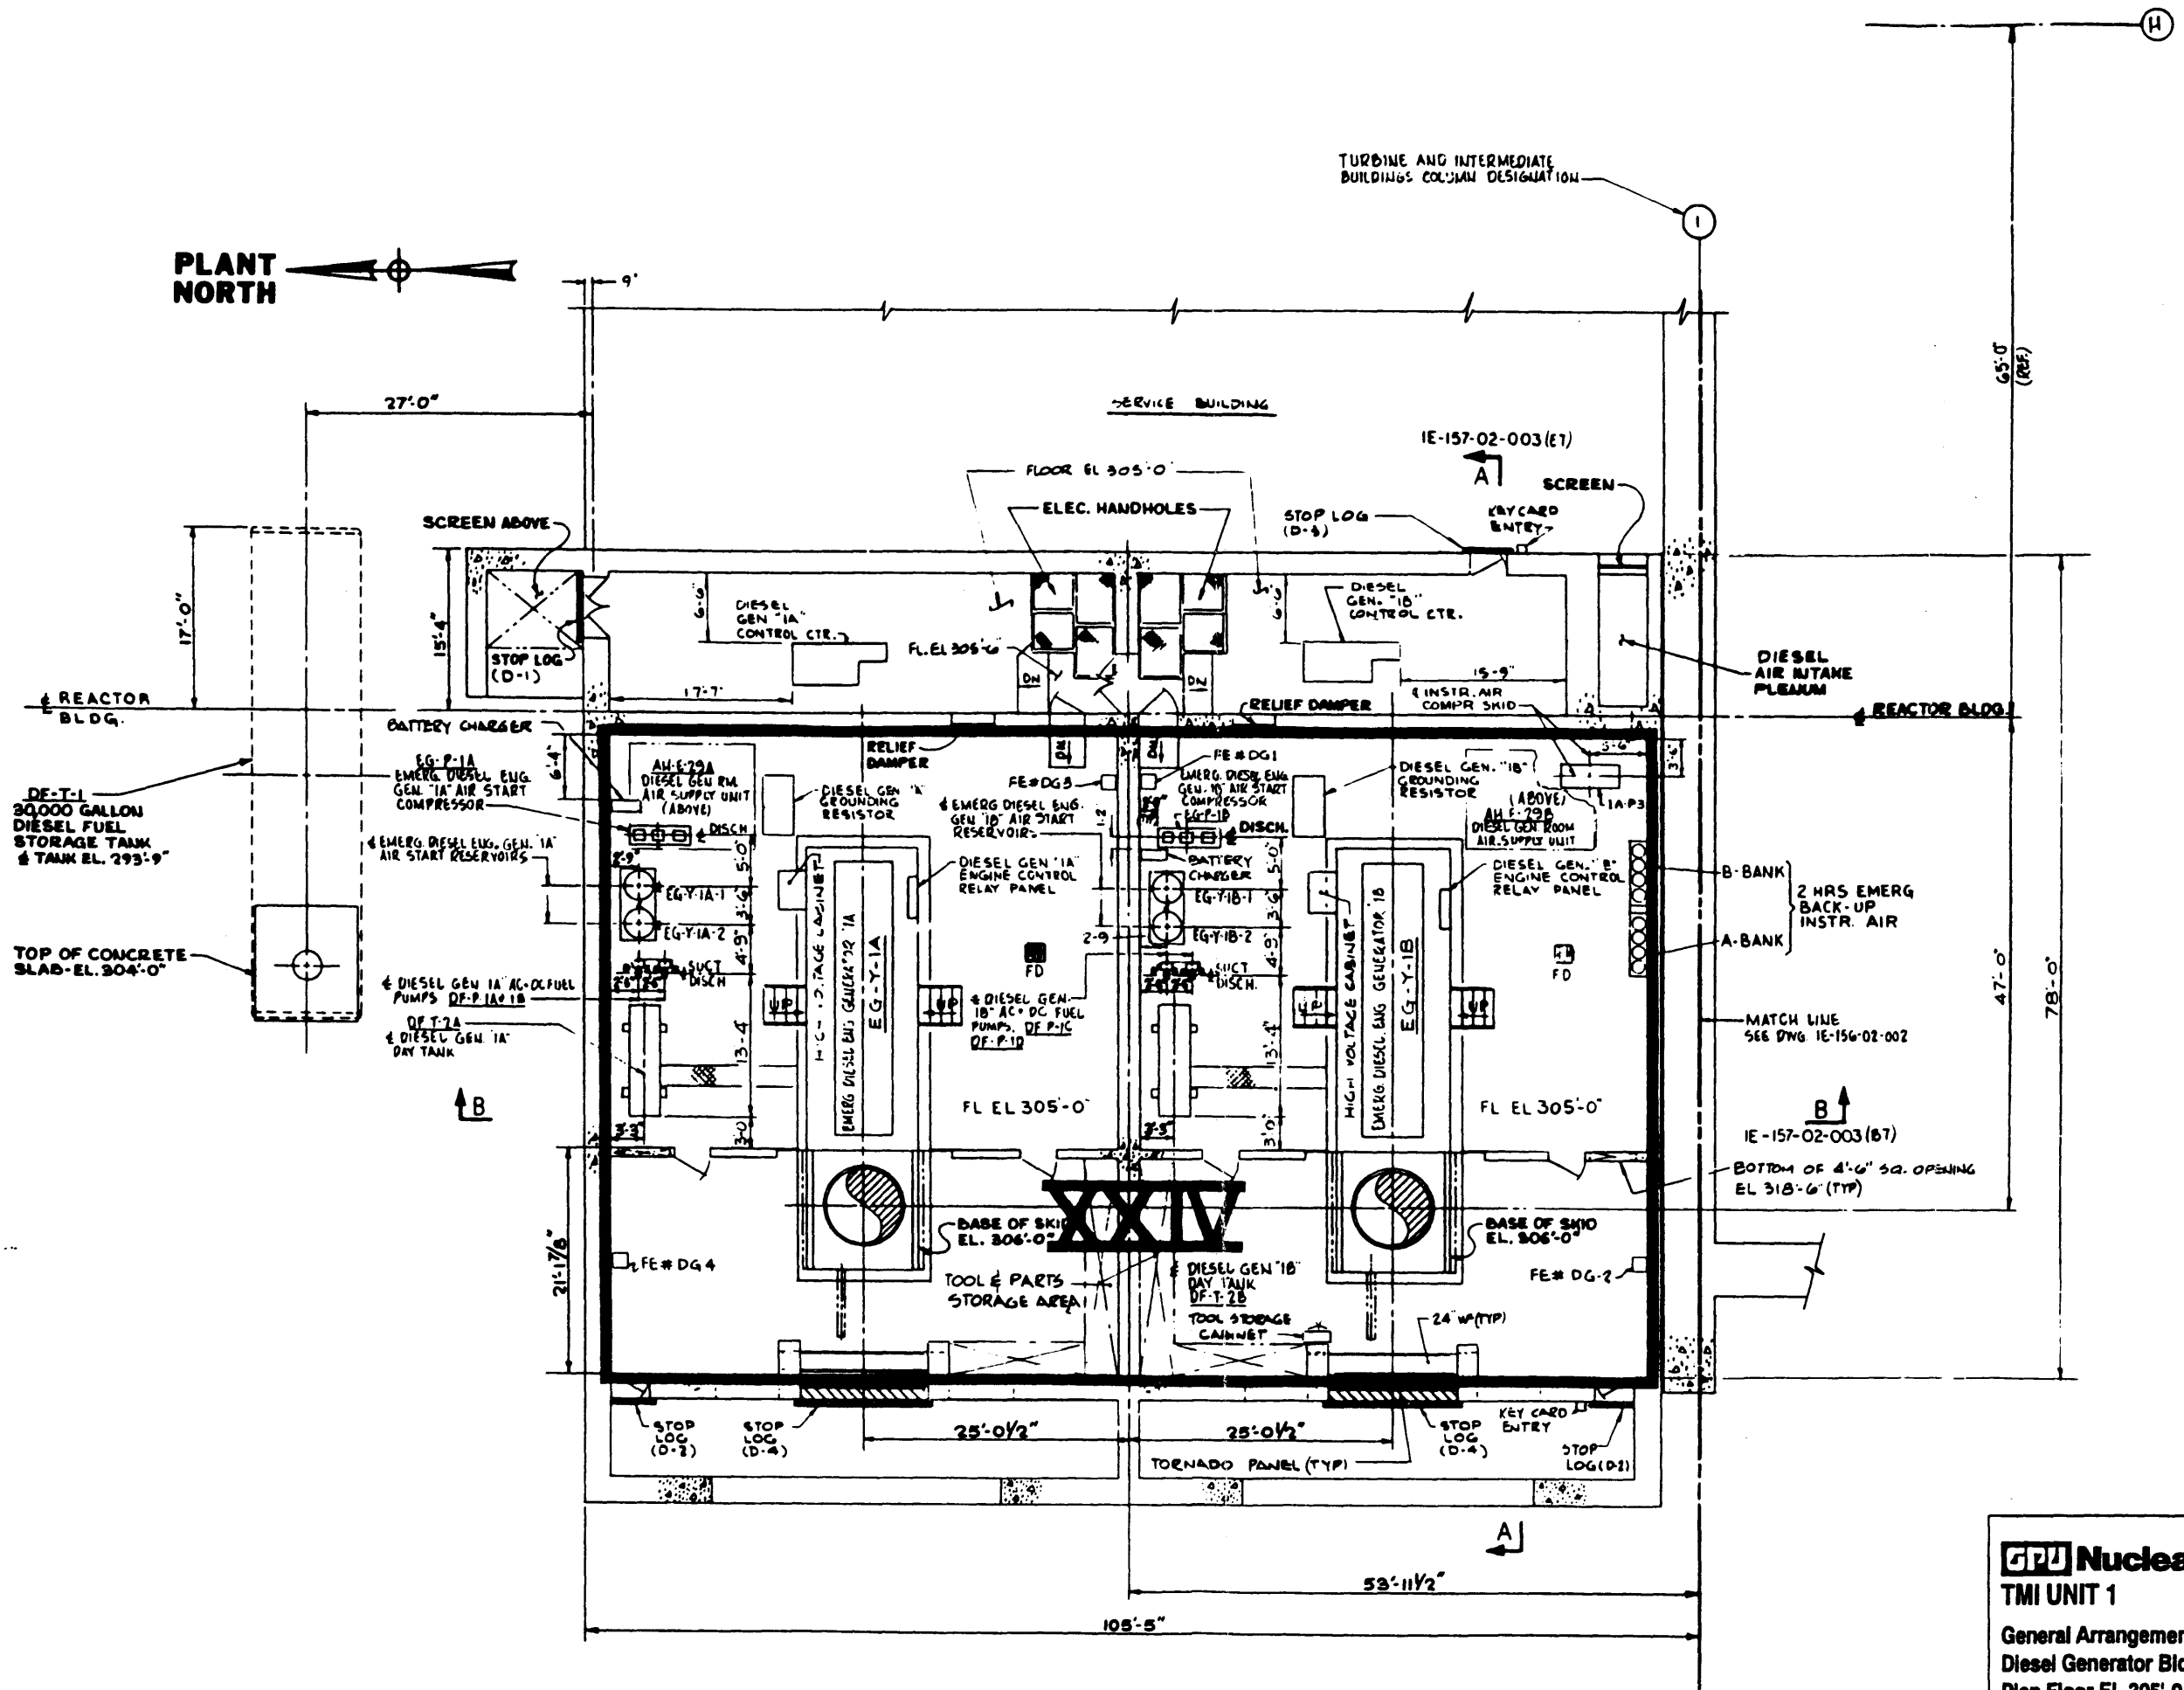

PLANT NORTH




REACTOR BLDG.
 DE-T-1
 30,000 GALLON DIESEL FUEL STORAGE TANK & TANK EL. 293'-9"
 TOP OF CONCRETE SLAB-EL. 304'-0"

	Update - 11
	TMI UNIT 1
	7/92
	General Arrangement Diesel Generator Bldg. Plan Floor EL 305'-0"
	Dwg. No. 1E-157-02-001, Rev. 4

Fig. 11A-9

p.11A.FIG-9

PLANT NORTH

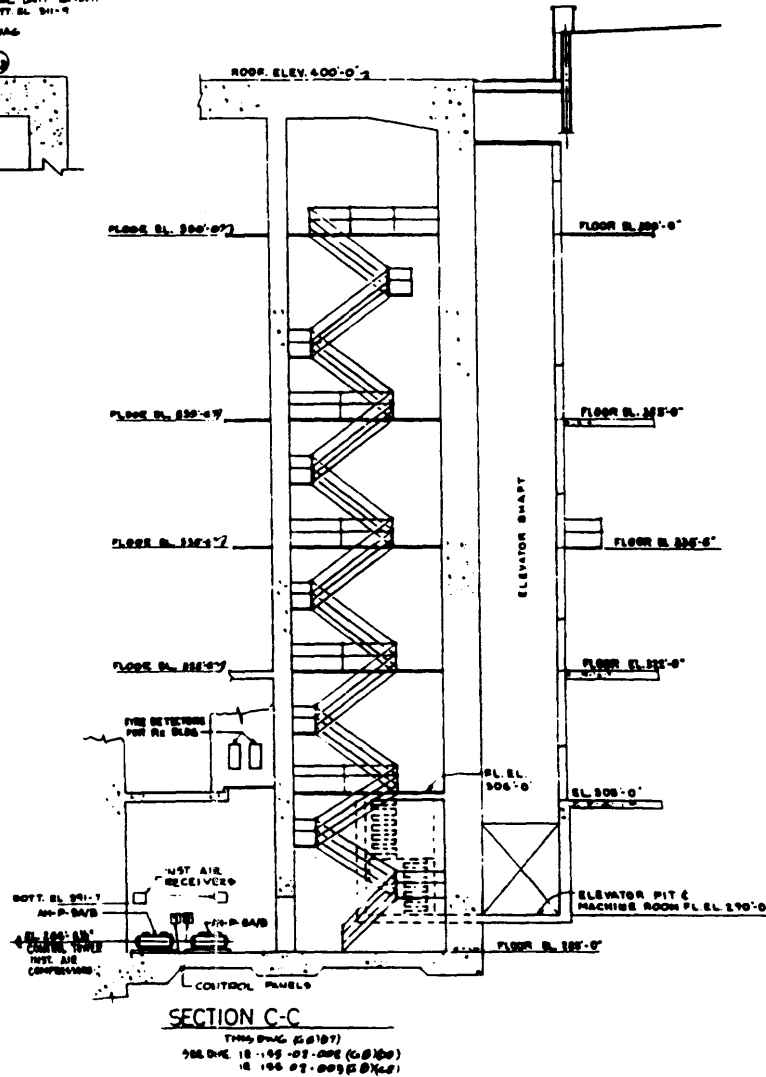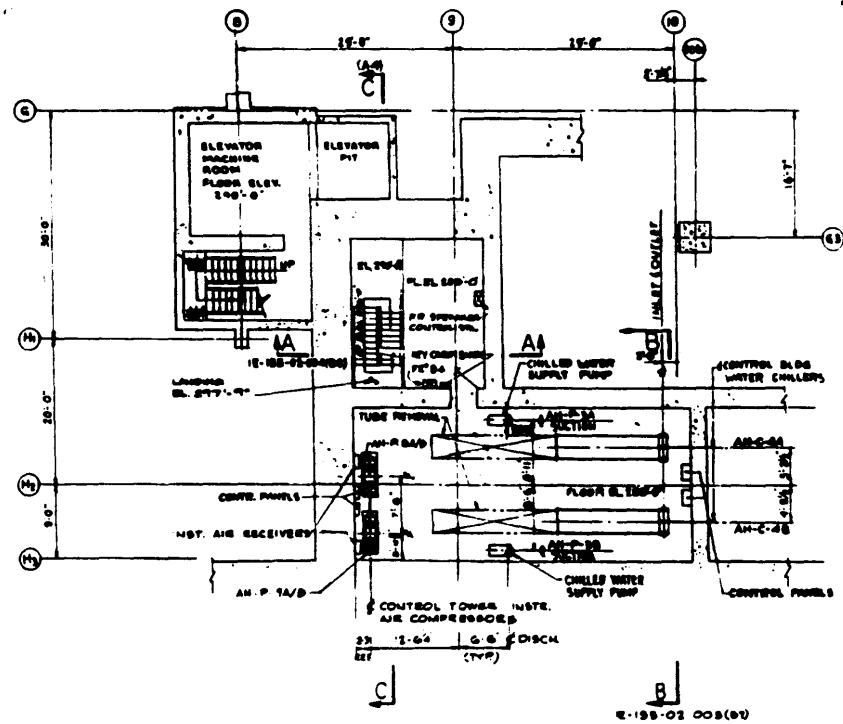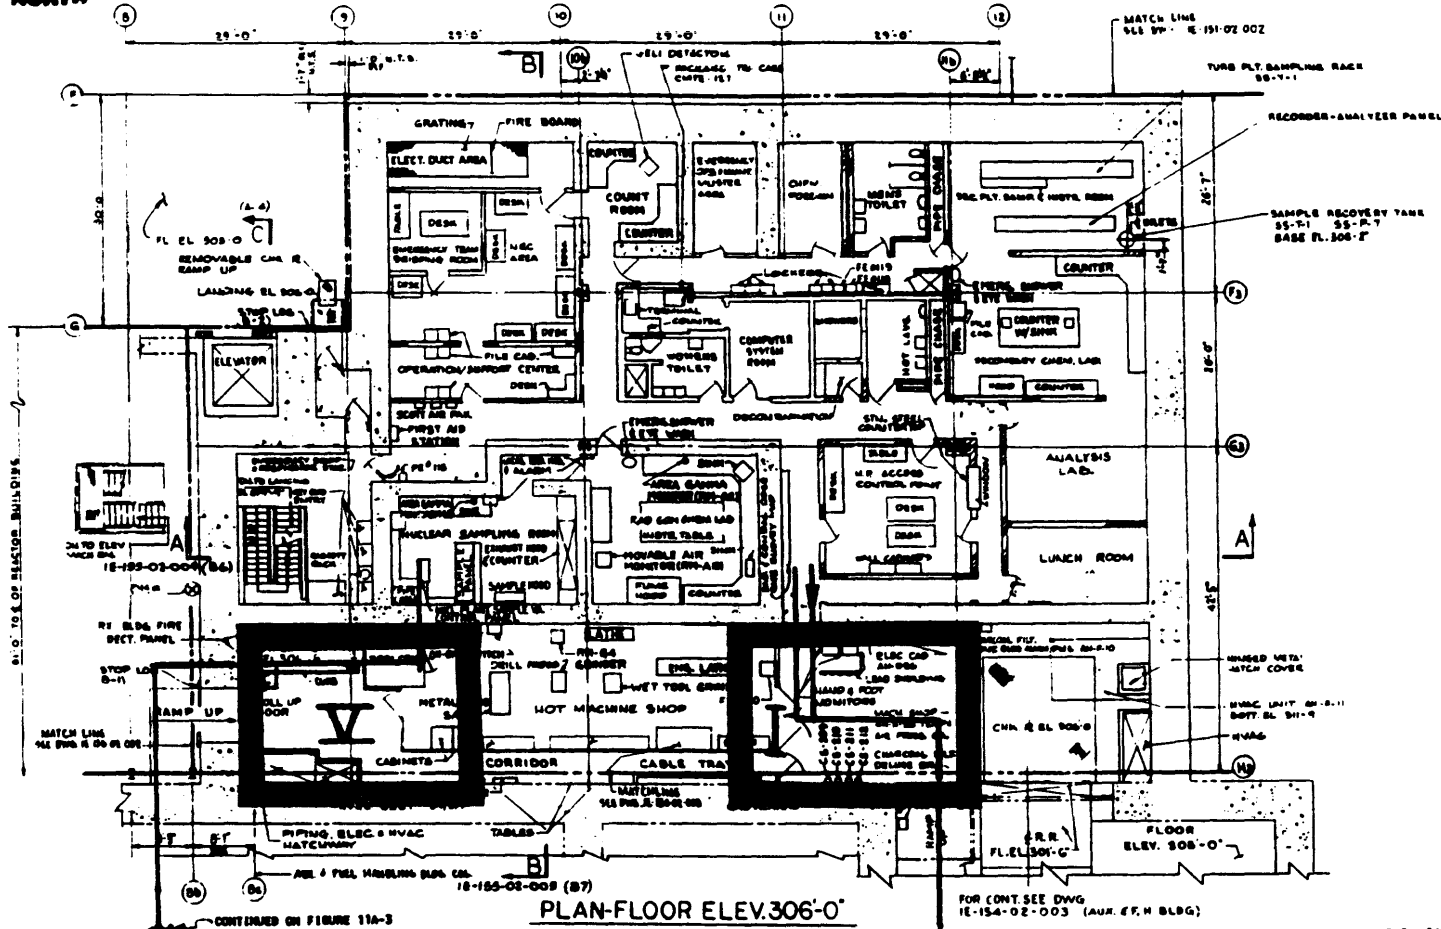

p. 11A.FIG-10

Nuclear
TMI UNIT 1

Update - 11
7/92

General Arrangement
Control Room Tower
Plan Floor EL 285'-0" & 306'-0"

Dwg. No. 1E-155-02-001, Rev. 5

Fig. 11A-10