


8770-G-084
SH 1A

DRAWING NUMBER
8770-G-084
SH 1A

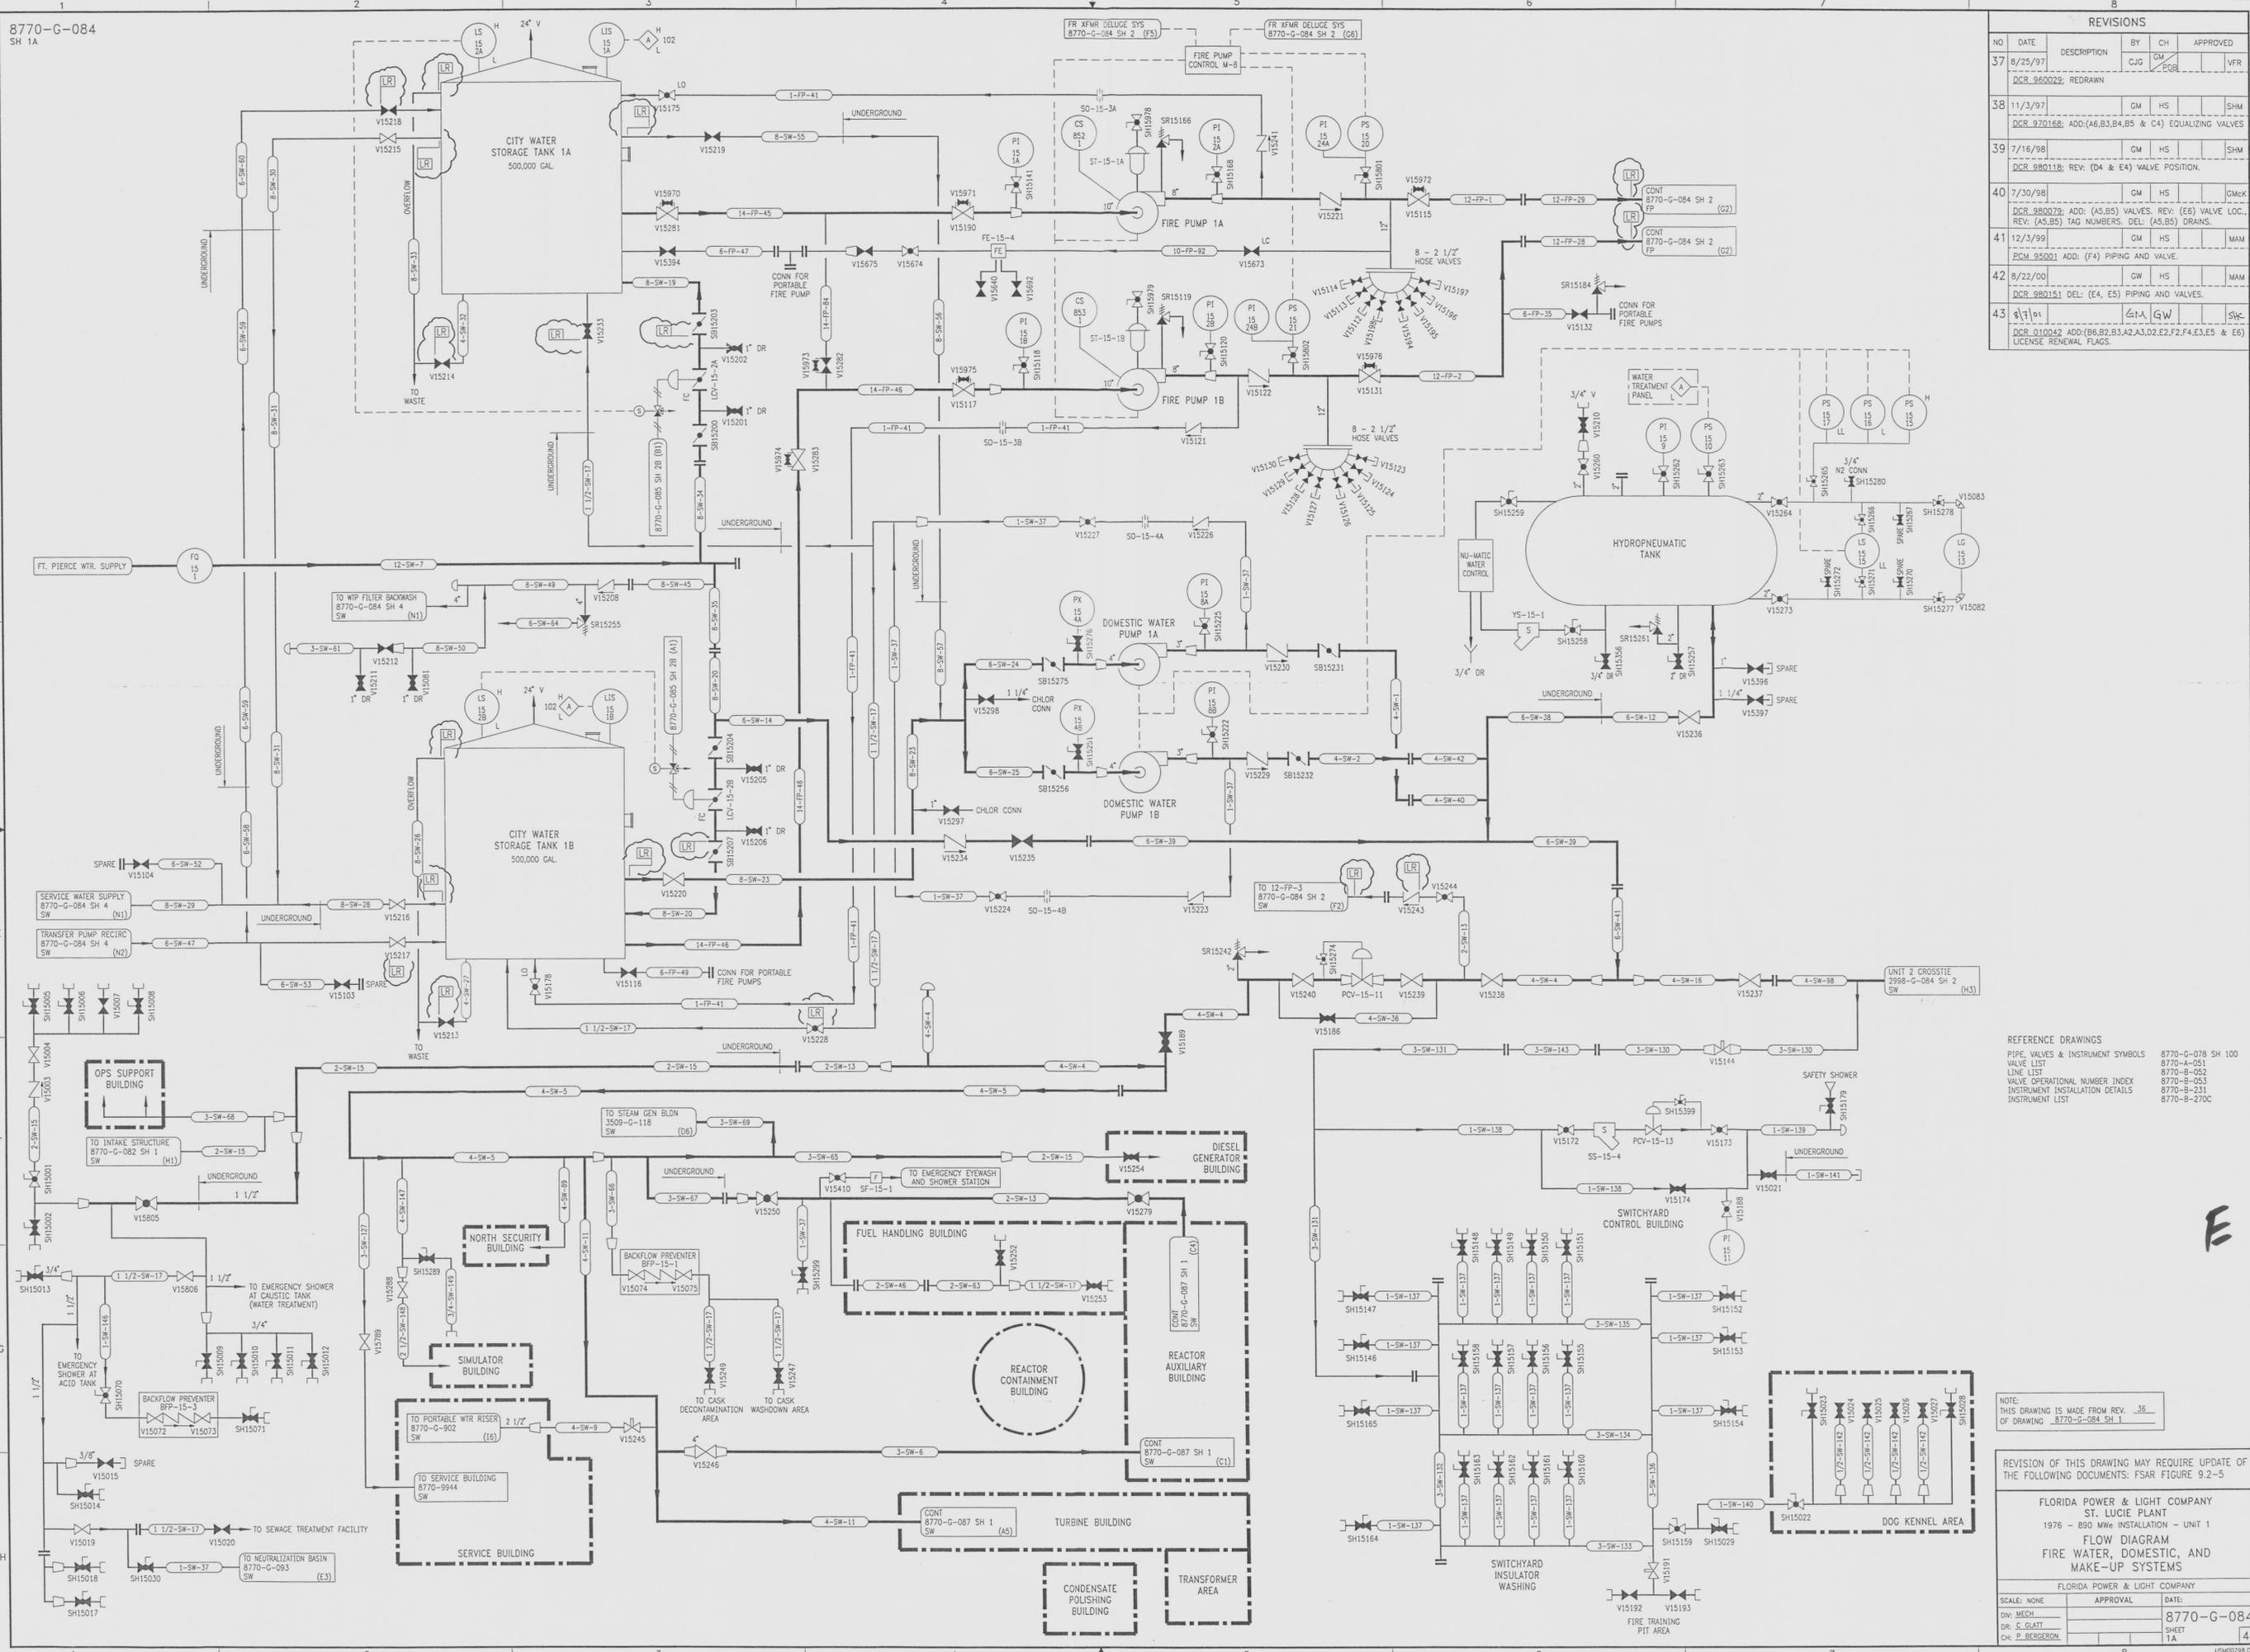

REVISIONS					
NO	DATE	DESCRIPTION	BY	CH	APPROVED
37	8/25/97	DCR 960029; REDRAWN	CJC	GM	VFR
38	11/3/97	DCR 970188; ADD: (A6,B3,B4,B5 & C4) EQUALIZING VALVES	GM	HS	SHM
39	7/16/98	DCR 980118; REV: (D4 & E4) VALVE POSITION.	GM	HS	SHM
40	7/30/98	DCR 980079; ADD: (A5,B5) VALVES; REV: (E6) VALVE LOC.; REV: (A5,B5) TAG NUMBERS; DEL: (A5,B5) DRAINS.	GM	HS	GMCK
41	12/3/99	ECM 95001; ADD: (F4) PIPING AND VALVE.	GM	HS	MAM
42	8/22/00	DCR 980151; DEL: (E4, E5) PIPING AND VALVES.	GM	HS	MAM
43	8/1/01	DCR 010042; ADD: (B6,B2,B3,A2,A3,D2,E2,F2,F4,E3,E5 & E6) LICENSE RENEWAL FLAGS.	CJA	GM	SWC

REFERENCE DRAWINGS
PIPE VALVES & INSTRUMENT SYMBOLS 8770-G-078 SH 100
VALVE LIST 8770-A-051
LINE LIST 8770-B-052
VALVE OPERATIONAL NUMBER INDEX 8770-B-053
INSTRUMENT INSTALLATION DETAILS 8770-B-231
INSTRUMENT LIST 8770-B-270C

NOTE:
THIS DRAWING IS MADE FROM REV. 36
OF DRAWING 8770-G-084 SH 1

REVISION OF THIS DRAWING MAY REQUIRE UPDATE OF THE FOLLOWING DOCUMENTS: FSAR FIGURE 9.2-5

FLORIDA POWER & LIGHT COMPANY
ST. LUCIE PLANT
1976 - 890 MWE INSTALLATION - UNIT 1
FLOW DIAGRAM
FIRE WATER, DOMESTIC, AND
MAKE-UP SYSTEMS

FLORIDA POWER & LIGHT COMPANY

SCALE: NONE	APPROVAL	DATE:
DW: MECH		8770-G-084
DR: C. SLATT		SHEET
CH: P. BERGERSON		1A

43