

Feb. 9 III

VOID SHEET

396409

EX ID

TO: License Fee Management Branch

FROM: Region III

SUBJECT: VOIDED APPLICATION

Control Number: 96409

Applicant: Michigan Technological University

Date Voided: 4-25-94

Reason for Void: submitted by licensee

for wrong license No. Lic. No. SNM-256
rather than 21-00278-02. Licensee concurred
with action. Fee exempt. Licensee will
resubmit under proper license and address
FN 90-09 as we had requested earlier.

940614003B 940425
PDR ADDCK 07000277
C PDR

Loren J. Hunter 4-25-94
Signature Date

Attachment:
Official Record Copy of
Voided Action

FOR LFMB USE ONLY

Final Review of VOID Completed:

- Refund Authorized and processed
- No Refund Due
- Fee Exempt or Fee Not Required

Comments: _____

Log completed
Processed by:

SAC
5/24/94

ML
3X DH

260110

(FOR LFMS USE)
INFORMATION FROM LTS

BETWEEN:

LICENSE FEE MANAGEMENT BRANCH, ARM
AND
REGIONAL LICENSING SECTIONS

PROGRAM CODE: 22120
STATUS CODE: 0
FEE CATEGORY: EX 1D
EXP. DATE: 19980831
FEE COMMENTS: 170.11(A)(4)
DECOM FIN ACSUR REGD: N

LICENSE FEE TRANSMITTAL

A. REGION

FEB 22 1994

1. APPLICATION ATTACHED
APPLICANT/LICENSEE: MICHIGAN TECHNOLOGICAL UNIVERSITY
RECEIVED DATE: 940204
DOCKET NO: 7000277
CONTROL NO.: 396409
LICENSE NO.: SNM-256
ACTION TYPE: AMENDMENT

Delinquent Fee

2. FEE ATTACHED
AMOUNT:
CHECK NO.: *---*

3. COMMENTS

SIGNED *P. Wittlaff*
DATE *2-7-94*

5. LICENSE FEE MANAGEMENT BRANCH (CHECK WHEN MILESTONE IS ENTERED *1*)

1. FEE CATEGORY AND AMOUNT: *EX 1D* **FEE EXEMPT**

2. CORRECT FEE PAID. APPLICATION MAY BE PROCESSED FOR:
AMENDMENT
RENEWAL *✓*
LICENSE

3. OTHER

SIGNED *SA*
DATE *2/16/94*



January 31, 1994

United States Nuclear
Regulatory Commission
Attn: Tom Young
Region III
801 Warrenville Road
Lisle, Illinois 60532-4351

RE: Request for approval of temporary storage facility for radioactive waste.
SNM-256

Michigan Tech is in the process of improving our licensed operation. Very basic to this is improved storage of our waste material. We have reviewed the requirement for storage facilities and believe that the attached proposed plan meets those requirements.

Basically, our plan calls use of a under utilized storage space by providing separation between the new radioactive storage area from the existing bottle storage. The existing facility is in an isolated location on the North side of a major research building and is also contiguous with the central campus. We believe it will provide for our needs.

Your review and approval will be appreciated.

Sincerely,

William D. Blumhardt
Director of Facilities Management

WDB/cmu

RECEIVED BY LFOCB	
Date	Feb. 15, 1994
Log	Feb 9, III
By	SC
Date Completed	2/16/94


RECEIVED

FEB 4 1994
REGION III


FEE EXEMPT


170.11(a)(4)

CONTROL NO. 396409

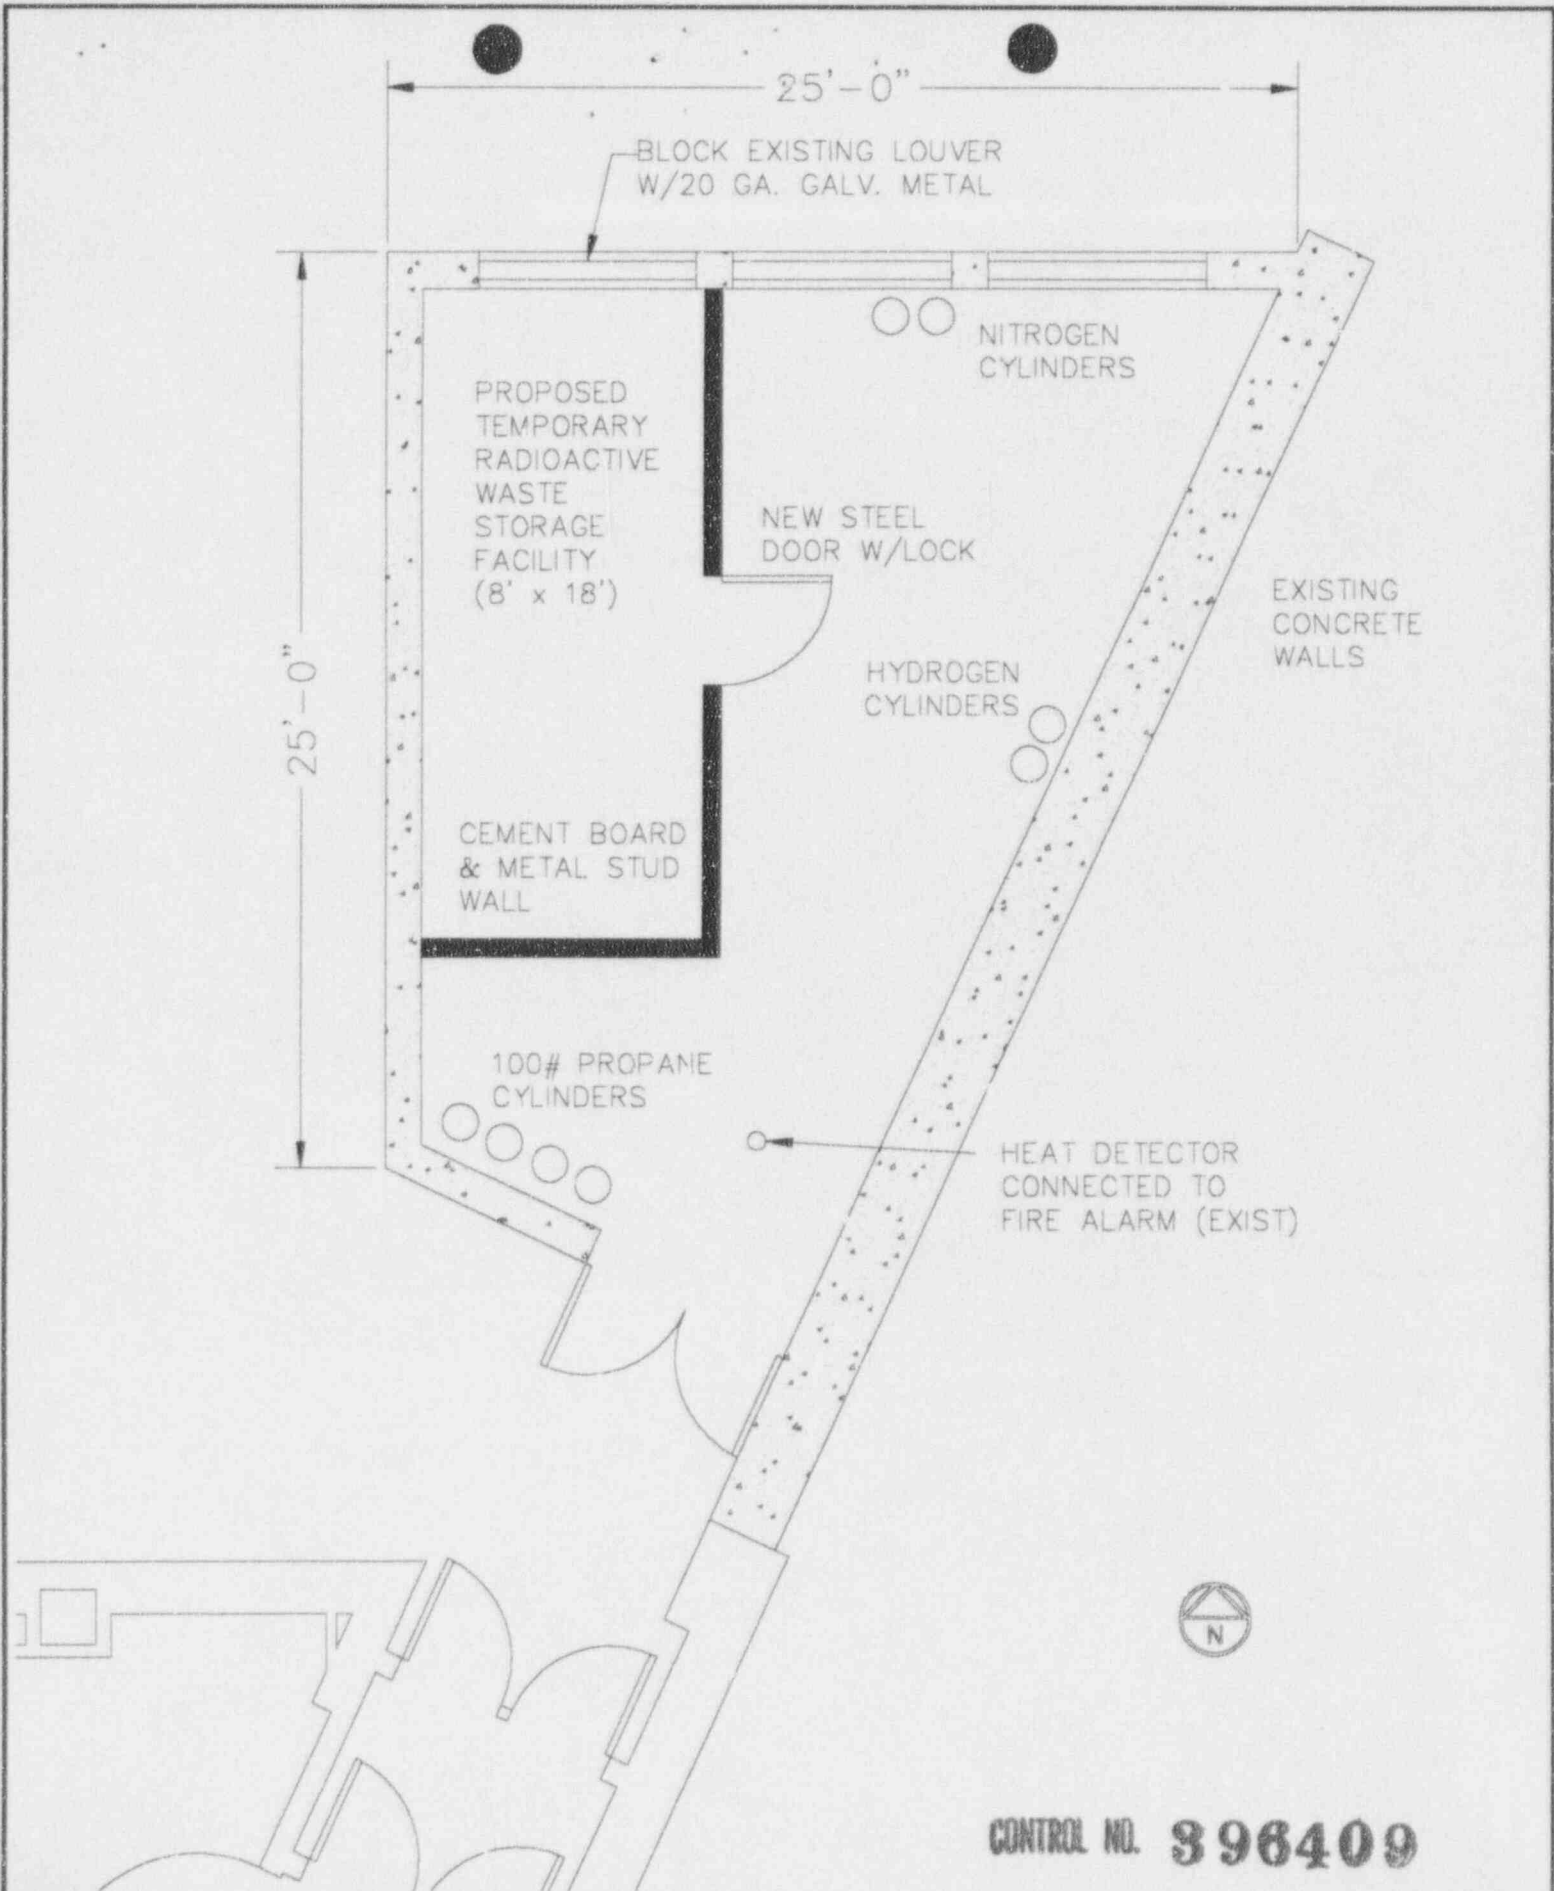

CONTROL NO. **396409**

	FACILITIES MANAGEMENT	DRAWN	_____	PROPOSED TEMPORARY RADIOACTIVE WASTE STORAGE FACILITY
	MICHIGAN TECHNOLOGICAL UNIVERSITY	DATE	1-27-94	
	1400 TOWNSEND DRIVE - Houghton, MI 49931	CHECKED	_____	
		APPROVED	_____	

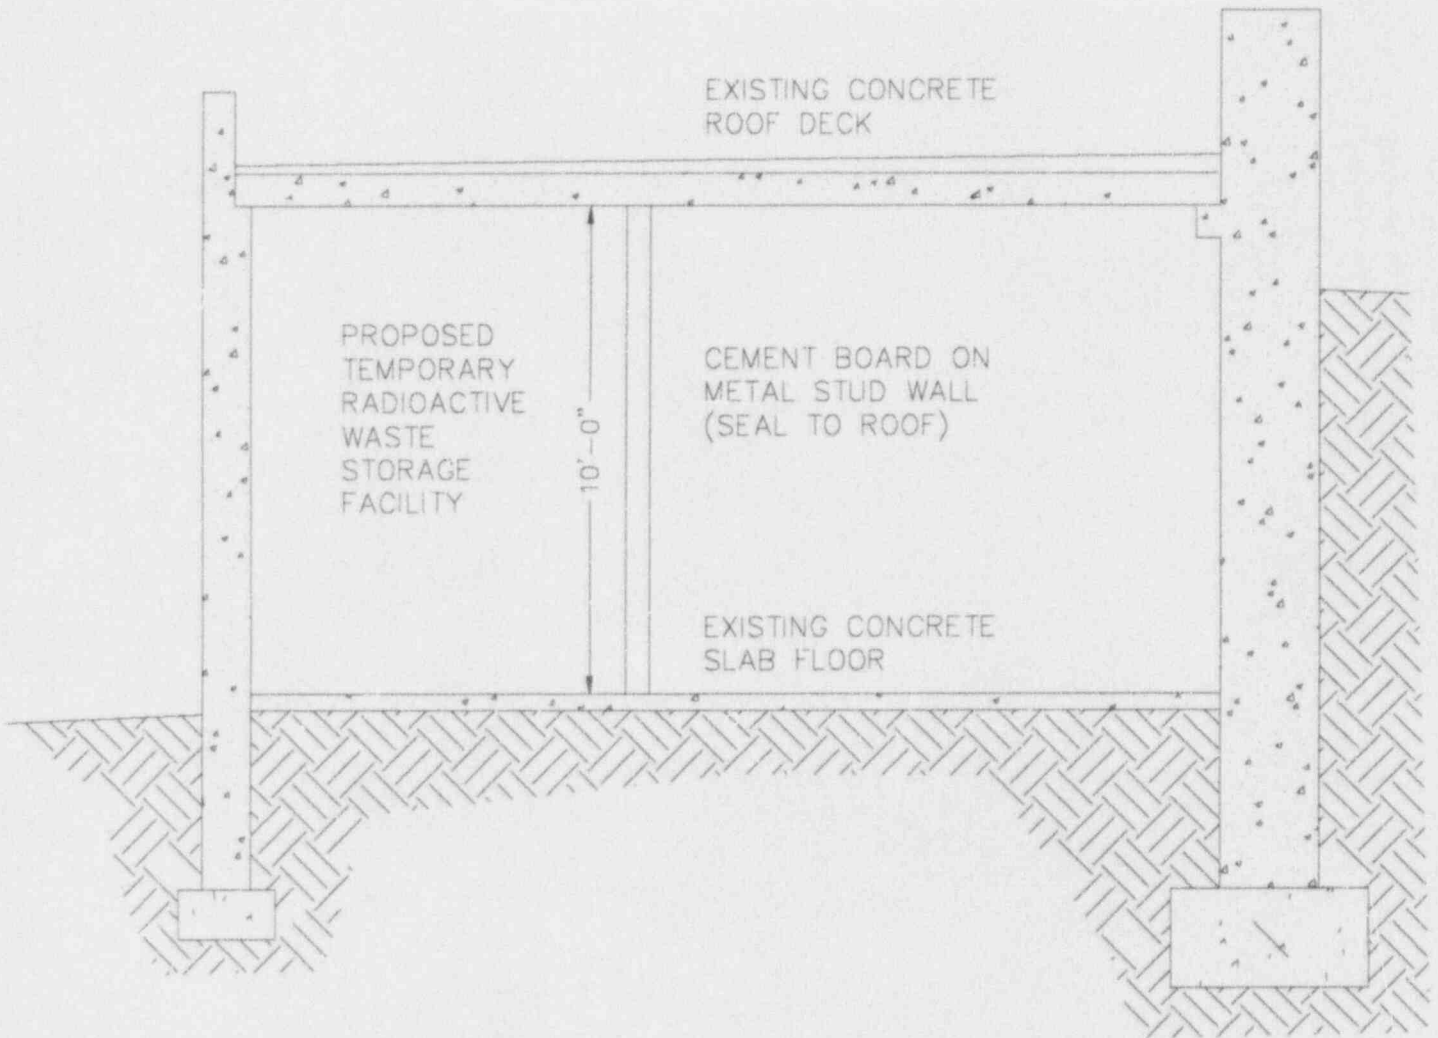

SECTION THROUGH STORAGE BUILDING

SCALE: 1/4" = 1'-0"

CONTROL NO. 396409



FACILITIES MANAGEMENT
 MICHIGAN TECHNOLOGICAL
 UNIVERSITY

1400 TOWNSEND DRIVE - Houghton, MI 49931

DRAWN _____
 DATE 1-27-94
 CHECKED _____
 APPROVED _____

PROPOSED TEMPORARY
 RADIOACTIVE WASTE STORAGE
 FACILITY

BUILDING DIRECTORY

- 1 Administration & Student Services
- 4 ROTC
- 5 Academic Offices
- 7 Electrical Energy Resources Center
- 9 Alumni House/Michigan Tech Furd
- 11 Walker Arts & Humanities Center
- 12 Minerals & Materials Engineering Enterprise Development Center
- 13 Dillman Hall (Civi-Geo)
- 15 Fisher Hall
- 17 J. R. Van Pelt Library
- 18 Forestry/Institute of Wood Research
- 19 Chemical Science & Engineering
- 20 R. L. Smith Mechanical Eng-Eng Mechanics
- 24 Student Development Center
- 31 Douglass Houghton Hall
- 32 Danieli Heights Apartments
- 34 Memorial Union
- 37 Wadsworth Hall
- 38 West Coed Hall
- 39 Coed Food Service
- 40 East Coed Hall
- 41 Central Heating Plant
- 42 Facilities Management Storage
- 43 Lakeside Laboratory
- 44 Storage-Service (Pool Care)
- 50 Gates Tennis Center
- 58 U. S. Forest Engineering Laboratory



FACILITIES MANAGEMENT
MICHIGAN TECHNOLOGICAL UNIVERSITY
 1400 TOWNSEND DRIVE - HOUGHTON, MI 49931

DRAWN _____
 DATE 1-27-94
 CHECKED _____
 APPROVED _____

MTU CAMPUS SITE PLAN
 CONTROL NO. **396409**

MAY 04 1994

Michigan Technological
University
ATTN: William D. Blumhardt
Director of Facilities
Management
1400 Townsend Drive
Houghton, MI 49331-1295

License No. SNM-256
Docket No. 070-00277
Control No. 396409

Dear Mr. Blumhardt:

This confirms our telecon on April 25, 1994, in which you concurred with our voiding your amendment request submitted by letter dated January 31, 1994, and assigned Control No. 396409. The request was for approval of a new radwaste storage area for interim storage of low level radwaste.

The reason for voiding this action is based on your submittal of the request as an amendment to License No. SNM-256, rather than License No. 21-00278-02, the license under which the radwaste is generated. Further, on January 11, 1994, prior to your amendment request, we sent you a copy of Information Notice IN 90-09, "Extended Interim Storage of Low-Level Radioactive Waste By Fuel Cycle and Materials Licensees." We requested that you address the questions contained therein, in your amendment request. However, nearly all of the questions were not addressed in your amendment request.

We understand that you will expedite a resubmittal of the amendment application under the correct license, License No. 21-00278-02, and address all questions in Information Notice No. 90-09, to aid in our evaluation of your request.

If your understanding of our telecon is different than indicated above, please notify us promptly.

If you have any questions or require clarification on any of the information stated above, you may contact us at (708) 829-9887.

Sincerely,

Original Signed By
Loren J. Hueter
Nuclear Materials Licensing Section

R111
JH
Hueter/jaw
04/02/94
5

396409

CONVERSATION RECORD

TIME

DATE

4-25-94

VISIT

CONFERENCE

TELEPHONE

INCOMING

OUTGOING

NAME OF PERSON(S) CONTACTED OR IN CONTACT

ORGANIZATION (OFFICE, DEPT. ETC.)

TELEPHONE NO.

William Blumhardt Mich Technological
 Director of Facilities Management University

906-
 487-2303

SUBJECT

CN 96409

SUMMARY

after discussion, Mr. Blumhardt concurred with our voiding
 this action which requests, ^{via letter dated 1-31-94,} use of a new radwaste storage area
 for interim storage of low level radwaste.

Reason for voiding - Action was submitted as an amendment
 request for their Lic. No. SNM-256 rather than Lic. No.
 21-00278-02, the license under which the radwaste is generated.

Further, on 1-11-94 we sent license a copy of IN 90-09 "intended
 Interim Storage of Low-Level Radioactive Waste..." and requested that
 they address the questions contained therein in their amendment request
 for the new radwaste storage area. Nearly all questions were not
 addressed.

Mr. Blumhardt stated he would resubmit an amendment application
 as soon as possible under the correct license and addressing all
 questions in IN 90-09.

ACTION REQUIRED

NAME OF PERSON DOCUMENTING CONVERSATION

SIGNATURE

DATE

Loren Hunter

4-25-94

ACTION TAKEN

SIGNATURE

TITLE

DATE