



**CENTERIOR
ENERGY**

PERRY NUCLEAR POWER PLANT

10 CENTER ROAD
PERRY, OHIO 44081
(216) 259-3737

Mail Address:
P.O. BOX 97
PERRY, OHIO 44081

Donald C. Shelton
SENIOR VICE PRESIDENT
NUCLEAR

February 24, 1995
PY-CEI/OEPA-0215L

Ohio EPA
SERC
P.O. Box 1049
1800 Watermark Dr.
Columbus, OH 43216-1049

Gentlemen:

In accordance with the requirements of Section 312 of the "Superfund Amendments and Reauthorization Act" (SARA), enclosed is the Section 312 report for the Perry Nuclear Power Plant.

If you have questions or require additional information, please contact Donna Tizzano at (216) 280-5514.

Very truly yours,

DGT:sc

Enclosure

cc: County Local Emergency Planning Committee
Local Fire Department
NRC Project Manager
NRC Resident Inspector Office
NRC Document Control Desk
NRC Region III

000047

Operating Companies
Cleveland Electric Illuminating
Toledo Edison

9503070225 950224
PDR ADOCK 05000440
P PDR

Cool
1/1

SERCOhio State Emergency Response Commission
Ohio EPA Emergency Planning and Community Right-to-Know
P.O. Box 1049, 1800 WaterMark Dr.
Columbus, Ohio 43216-1049Please check, as applicable
EHS Reported ☒ HS Reported ☐
No change (from last year's) ☐
Exempt ☐ Negative ☐
First time filer ☐**Facility Identification Form**

Important Type or print Read instructions before completing form.

For Filing Date: 03/01/95

☐ Check if Revision

County: LAKE

Where to send
completed forms:**1. Parent Company or Public Entity Identification**

1.1 Name of Parent Company (30 char max)

CENTERIOR ENERGY CORPORATION

Ohio EPA

SERC

P.O. Box 1049

1800 WaterMark Dr

Columbus Ohio 43216-1049

Address (30 char max)

P.O. BOX 94661

Address (30 char max)

1.2 City (25 char max)

CLEVELAND

State

OH

Zip Code

44101-4661

1.3 Parent Company Dun & Bradstreet

14-748-6146

County Local Emergency
Planning CommitteeLocal Fire Department with
jurisdiction of the facility**2. Facility Identification**

Operating Division Name (30 char max)

2.1 CLEVELAND ELECTRIC ILLUMINATING

Facility Name (30 char max)

PERRY NUCLEAR POWER PLANT

Street Location (30 char max)

10 CENTER ROAD

Mailing Address (if Different From Street Location)(30 char max)

2.2 City (25 char max)

NORTH PERRY

State

OH

Zip Code

44081

2.3 Facility Dun & Bradstreet

04-790-0293

SIC Code

49

24 Hr Telephone Number (include area code)

216-280-5632

18

Emergency Contact (30 char max)

2.4 DONNA G. TIZZANO

Telephone Number (include area code)

216-280-5514

19

Alternate Contact (30 char max)

2.5 LOUISE K. BARTON

Telephone Number (include area code)

216-280-5512

20

Fire Department Name (25 char max)

2.6 PERRY TOWNSHIP

Fire Dept. Telephone Number

216-259-3664

21

2.7 Latitude Longitude # of Employees
Deg. Min. Sec. Deg. Min. Sec.
41D 48' 04" 81D 08' 36" 1500

(This space for EPA use only)

2.8 RCRA Identification #
OHD025673518NPDES Permit #
31B00016*DD2.9 State Wastewater Facility #
N/APretreatment #
1004911

22

Air Permit Facility #

2.10 0243120922B001

☒ Check if list of Facility Permit numbers
is attached.**3. Certification (Read and sign after completing all sections.)**I hereby certify that I have reviewed the attached documents and that to the best of my knowledge and belief, the submitted information is true and complete
and that the amounts and values in this report are accurate based on data available to the owners/operators of this facility

3.1 Name and official title of owner/operator or senior management official at facility

DONALD C. SHELTON
SR. VICE PRESIDENT, NUCLEAR

Office Telephone Number

216-280-5916

23

3.2 Signature

Date signed



Emergency and Hazardous Chemical Inventory Form

Page 1 of 8 Pages

4.1 Facility Name PERRY NUCLEAR POWER PLANT	City NORTH PERRY	County LAKE
Exact Street Location (no Box #s) 10 CENTER ROAD	Zip Code 44081	

4.2 For Filing Date: 03/01/95

4.3 ☐ Check here if form and FACILITY MAP
are Confidential and print
"CONFIDENTIAL FORM" here:

4.4 ☐ Check if Revision

4.5 ☐ I Have Attached a Facility Map

5.0 Chemical Description										Hazard Class				Location of Chemicals							Amount			
CAS REGISTRY NO.	SPECIFIC CHEMICAL NAME	PURE	MIXTURE	COMPONENTS	ENVIRONMENTAL CHEMICAL	SOLID	LIQUID	GAS	TRADE SECRET	ACUTE	CHRONIC	FLAMM	REACTIVE	RELEASE OF PRESSURE	B, T, OR A BUILDING, TANK OR AREA NO.	DIVISION OR ROOM LETTER	FLOOR	STORAGE TYPE CODE	PRESSURE & TEMPERATURE CONDITIONS	LOCATION- CONFIDENTIAL	MAXIMUM	AVERAGE	UNITS	NO. OF DAYS ON SITE
1 1305-62-0	Calcium Hydroxide	X				X				X			X		BWH	W1	1	J	1,4		03	03	C	365
2 1305-62-0	Calcium Hydroxide	X				X				X			X		BWT	B01	1	J	1,4		04	04	C	365
3 124-38-9	Carbon Dioxide	X						X		X				X	BSB	E16	1	C 18	2,6		03	03	C	365
4 124-38-9	Carbon Dioxide	X						X		X				X	BSB	E18	1	C 19	2,6		03	03	C	365
5 124-38-9	Carbon Dioxide	X						X		X				X	T20			A	2,6		03	03	C	365

CERTIFICATION (READ AND SIGN AFTER COMPLETING ALL SECTIONS)

I CERTIFY UNDER PENALTY OF LAW THAT I HAVE PERSONALLY EXAMINED AND AM FAMILIAR WITH THE INFORMATION SUBMITTED IN PAGES ONE THROUGH 8, AND THAT BASED ON MY INQUIRY OF THOSE INDIVIDUALS RESPONSIBLE FOR OBTAINING THE INFORMATION, I BELIEVE THAT THE INFORMATION IS TRUE, ACCURATE, AND COMPLETE.

Donald C. Shelton Sr. Vice President, Nuclear

NAME AND OFFICIAL TITLE OF OWNER OR OWNERS AUTHORIZED REPRESENTATIVE

SIGNATURE

DATE SIGNED



Emergency and Hazardous Chemical Inventory Form

Page 2 of 8 Pages

4.1 Facility Name PERRY NUCLEAR POWER PLANT	City NORTH PERRY	County LAKE
Exact Street Location (no Box #s) 10 CENTER ROAD	Zip Code 44081	

4.2 For Filing Date: 03/01/95

4.3 ☐ Check here if form and FACILITY MAP
are Confidential and print
"CONFIDENTIAL FORM" here:

4.4 ☐ Check if Revision

4.5 ☐ I Have Attached a Facility Map

CONFIDENTIAL FORM HERE.

5.0		Chemical Description										Hazard Class					Location of Chemicals							Amount			
	CAS REGISTRY NO.	SPECIFIC CHEMICAL NAME	PURE	MIXTURE	COMPONENTS	ENV CHEMICAL	SOLID	LIQUID	GAS	TRADE SECRET	ACUTE	CHRONIC	FIRE	REACTIVE	RELEASE OF PRESSURE	B, T, OR A BUILDING, TANK OR AREA NO.	DIVISION OR ROOM LETTER	FLOOR	STORAGE TYPE CODE	PRESSURE & TEMPERATURE CONDITIONS	LOCATION- CONFIDENTIAL	MAXIMUM	AVERAGE	UNITS	NO. OF DAYS ON SITE		
1	124-38-9	Carbon Dioxide	X						X		X				X	T21		1	A	2,6		03	03	C	365		
2		Diesel Fuel #2	X					X			X	X	X			BDG	C01	1	C30	1,4		03	03	C	365		
3		Diesel Fuel #2	X					X			X	X	X			BDG	B01	1	C31	1,4		03	03	C	365		
4		Diesel Fuel #2	X					X			X	X	X			BDG	B01	1	C32	1,4		03	03	C	365		
5		Diesel Fuel #2	X					X			X	X	X			BES	A06	A	C33	1,4		03	03	C	365		

CERTIFICATION (READ AND SIGN AFTER COMPLETING ALL SECTIONS)

I CERTIFY UNDER PENALTY OF LAW THAT I HAVE PERSONALLY EXAMINED AND AM FAMILIAR WITH THE INFORMATION SUBMITTED IN PAGES ONE THROUGH 8, AND THAT BASED ON MY INQUIRY OF THOSE INDIVIDUALS RESPONSIBLE FOR OBTAINING THE INFORMATION, I BELIEVE THAT THE INFORMATION IS TRUE, ACCURATE, AND COMPLETE.

Donald C. Shelton Sr. Vice President, Nuclear

NAME AND OFFICIAL TITLE OF OWNER OR OWNERS AUTHORIZED REPRESENTATIVE

SIGNATURE

DATE SIGNED



Emergency and Hazardous Chemical Inventory Form

Page 3 of 8 Pages

4.1 Facility Name PERRY NUCLEAR POWER PLANT	City NORTH PERRY	County LAKE
Exact Street Location (no Box #s) 10 CENTER ROAD	Zip Code 44081	

4.2 For Filing Date: 03/01/95

4.3 ☐ Check here if form and FACILITY MAP
are Confidential and print
"CONFIDENTIAL FORM" here:

4.4 ☐ Check if Revision

4.5 ☐ I Have Attached a Facility Map

5.0 Chemical Description										Hazard Class				Location of Chemicals							Amount			
CAS REGISTRY NO.	SPECIFIC CHEMICAL NAME	PURE	MIXTURE	COMPONENTS	ENV CHEMICAL	SOLID	LIQUID	GAS	TRADE SECRET	ACUTE	CHRONIC	FIRE	REACTIVE	RELEASE OF PRESSURE	B, T, OR A BUILDING, TANK OR AREA NO.	DIVISION OR ROOM LETTER	FLOOR	STORAGE TYPE CODE	PRESSURE & TEMPERATURE CONDITIONS	LOCATION CONFIDENTIAL	MAXIMUM	AVERAGE	UNITS	NO. OF DAYS ON SITE
1	Diesel Fuel #2	X					X			X	X	X			T26			A	1,4		06	06	C	365
2	Diesel Fuel #2	X					X			X	X	X			T27			B	1,4		05	05	C	365
3	Diesel Fuel #2	X					X			X	X	X			T28			B	1,4		05	05	C	365
4	Diesel Fuel #2	X					X			X	X	X			T29			B	1,4		05	05	C	365
5	Diesel Fuel #2	X					X			X	X	X			T36			A	1,4		04	04	C	365

CERTIFICATION (READ AND SIGN AFTER COMPLETING ALL SECTIONS)

I CERTIFY UNDER PENALTY OF LAW THAT I HAVE PERSONALLY EXAMINED AND AM FAMILIAR WITH THE INFORMATION SUBMITTED IN PAGES ONE THROUGH 8, AND THAT BASED ON MY INQUIRY OF THOSE INDIVIDUALS RESPONSIBLE FOR OBTAINING THE INFORMATION, I BELIEVE THAT THE INFORMATION IS TRUE, ACCURATE, AND COMPLETE.

Donald C. Shelton Sr. Vice President, Nuclear

NAME AND OFFICIAL TITLE OF OWNER OR OWNERS AUTHORIZED REPRESENTATIVE

SIGNATURE

DATE SIGNED



Emergency and Hazardous Chemical Inventory Form

Page 4 of 8 Pages

4.1 Facility Name PERRY NUCLEAR POWER PLANT	City NORTH PERRY	County LAKE
Exact Street Location (no Box #s) 10 CENTER ROAD	Zip Code 44081	

4.2 For Filing Date: 03/01/95

4.3 ☐ Check here if form and FACILITY MAP
are Confidential and print
"CONFIDENTIAL FORM" here:

4.4 ☐ Check if Revision

4.5 ☐ I Have Attached a Facility Map

5.0 Chemical Description										Hazard Class					Location of Chemicals						Amount					
	CAS REGISTRY NO.	SPECIFIC CHEMICAL NAME	PURE	MIXTURE	COMPONENTS	ENVIRONMENTAL CHEMICAL	SOLID	LIQUID	GAS	TRADE SECRET	ACUTE	CHRONIC	FIRE	REACTIVE	RELEASE OF PRESSURE	B.T. OR A BUILDING, TANK OR AREA NO.	DIVISION OR ROOM LETTER	FLOOR	STORAGE TYPE CODE	PRESSURE & TEMPERATURE CONDITIONS	LOCATION- CONFIDENTIAL	MAXIMUM	AVERAGE	UNITS	NO. OF DAYS ON SITE	
1		Diesel Fuel #2	X					X			X	X	X			T41				A	1,4		03	03	C	365
2		Gasoline, Reg. Unleaded	X					X			X	X	X			T37				A	1,4		03	03	C	365
3		Gasoline, Reg. Unleaded	X					X			X	X	X			T38				A	1,4		03	03	C	365
4		Gasoline, Reg. Unleaded		X				X			X	X	X			T39				A	1,4		03	03	C	365
5		Gasoline, Reg. Unleaded		X				X			X	X	X			T40				A	1,4		03	03	C	365

CERTIFICATION (READ AND SIGN AFTER COMPLETING ALL SECTIONS)

I CERTIFY UNDER PENALTY OF LAW THAT I HAVE PERSONALLY EXAMINED AND AM FAMILIAR WITH THE INFORMATION SUBMITTED IN PAGES ONE THROUGH 8, AND THAT BASED ON MY INQUIRY OF THOSE INDIVIDUALS RESPONSIBLE FOR OBTAINING THE INFORMATION, I BELIEVE THAT THE INFORMATION IS TRUE, ACCURATE, AND COMPLETE.

Donald C. Shelton Sr. Vice President, Nuclear

NAME AND OFFICIAL TITLE OF OWNER OR OWNERS AUTHORIZED REPRESENTATIVE

SIGNATURE

DATE SIGNED



Emergency and Hazardous Chemical Inventory Form

Page 5 of 8 Pages

4.1 Facility Name PERRY NUCLEAR POWER PLANT	City NORTH PERRY	County LAKE
Exact Street Location (no Box #s) 10 CENTER ROAD	Zip Code 440181	

4.2 For Filing Date: 03/01/95

4.3 ☐ Check here if form and FACILITY MAP
are Confidential and print
"CONFIDENTIAL FORM" here:

4.4 ☐ Check if Revision

4.5 ☐ I Have Attached a Facility Map

5.0		Chemical Description									Hazard Class					Location of Chemicals						Amount			
	CAS REGISTRY NO.	SPECIFIC CHEMICAL NAME	PURE	MIXTURE	COMPONENTS	ENV. CHEMICAL	SOLID	LIQUID	GAS	TRADE SECRET	ACUTE	CHRONIC	FIRE	REACTIVE	RELEASE OF PRESSURE	B.T. OR A BUILDING, TANK OR AREA NO.	DIVISION OR ROOM LETTER	FLOOR	STORAGE TYPE CODE	PRESSURE & TEMPERATURE CONDITIONS	LOCATION- CONFIDENTIAL	MAXIMUM	AVERAGE	UNITS	NO. OF DAYS ON SITE
1		Gasoline, Reg. Unleaded	X					X			X	X	X			T42			A	1,4		03	03	C	365
2		Gasoline, Reg. Unleaded	X					X			X	X	X			T43			A	1,4		03	03	C	365
3	8052-41-3	Mineral Spirits		X				X			X		X			BWH	W1	1	D	1,4		04	04	C	365
4	74-98-6	Propane	X					X			X		X	X		BHW	W1	1	L	2,4		02	02	C	365
5	74-98-6	Propane	X					X			X		X	X		T10			A	2,4		03	03	C	365

CERTIFICATION (READ AND SIGN AFTER COMPLETING ALL SECTIONS)

I CERTIFY UNDER PENALTY OF LAW THAT I HAVE PERSONALLY EXAMINED AND AM FAMILIAR WITH THE INFORMATION SUBMITTED IN PAGES ONE THROUGH 8, AND THAT BASED ON MY INQUIRY OF THOSE INDIVIDUALS RESPONSIBLE FOR OBTAINING THE INFORMATION, I BELIEVE THAT THE INFORMATION IS TRUE, ACCURATE, AND COMPLETE.

Donald C. Shelton Sr. Vice President, Nuclear

NAME AND OFFICIAL TITLE OF OWNER OR OWNERS AUTHORIZED REPRESENTATIVE

SIGNATURE

DATE SIGNED



Emergency and Hazardous Chemical Inventory Form

Page 6 of 8 Pages

4.1 Facility Name PERRY NUCLEAR POWER PLANT	City NORTH PERRY	County LAKE
Exact Street Location (no Box #s) 10 CENTER ROAD	Zip Code 44081	

4.2 For Filing Date: 03/01/95

4.4 ☐ Check if Revision

4.5 ☐ I Have Attached a Facility Map

4.3 ☐ Check here if form and FACILITY MAP
are Confidential and print
"CONFIDENTIAL FORM" here:

5.0		Chemical Description										Hazard Class					Location of Chemicals						Amount			
	CAS REGISTRY NO.	SPECIFIC CHEMICAL NAME	PURE	MIXTURE	COMPONENTS	ENS CHEMICAL	SOLID	LIQUID	GAS	TRACE SECRET	ACUTE	CHRONIC	FIRE	REACTIVE	RELEASE OF PRESSURE	B.T. OR A BUILDING, TANK OR AREA NO.	DIVISION OR ROOM LETTER	FLOOR	STORAGE TYPE CODE	PRESSURE & TEMPERATURE CONDITIONS	LOCATION- CONFIDENTIAL	MAXIMUM	AVERAGE	UNITS	NO. OF DAYS ON SITE	
1	74-98-6	Propane	X					X			X		X		X	T11				A	2,4		03	03	C	365
2	74-98-6	Propane	X					X			X		X		X	T12				A	2,4		03	03	C	365
3	74-98-6	Propane	X					X			X		X		X	T13				A	2,4		03	03	C	365
4	74-98-6	Propane	X					X			X		X		X	T14				A	2,4		03	03	C	365
5	74-98-6	Propane	X					X					X		X	T16				A	2,4		03	03	C	365

CERTIFICATION (READ AND SIGN AFTER COMPLETING ALL SECTIONS)

I CERTIFY UNDER PENALTY OF LAW THAT I HAVE PERSONALLY EXAMINED AND AM FAMILIAR WITH THE INFORMATION SUBMITTED IN PAGES ONE THROUGH 8, AND THAT BASED ON MY INQUIRY OF THOSE INDIVIDUALS RESPONSIBLE FOR OBTAINING THE INFORMATION, I BELIEVE THAT THE INFORMATION IS TRUE, ACCURATE, AND COMPLETE.

Donald C. Shelton Sr. Vice President, Nuclear

NAME AND OFFICIAL TITLE OF OWNER OR OWNERS AUTHORIZED REPRESENTATIVE

SIGNATURE

DATE SIGNED



Emergency and Hazardous Chemical Inventory Form

Page 7 of 8 Pages

4.1 Facility Name PERRY NUCLEAR POWER PLANT	City NORTH PERRY	County LAKE
Exact Street Location (no Box #s) 10 CENTER ROAD	Zip Code 44081	

4.2 For Filing Date: 03/01/95

4.3 ☐ Check here if form and FACILITY MAP
are Confidential and print
"CONFIDENTIAL FORM" here:

4.4 ☐ Check if Revision

4.5 ☐ I Have Attached a Facility Map

CONFIDENTIAL FORM HERE.

5.0		Chemical Description									Hazard Class				Location of Chemicals							Amount			
	CAS REGISTRY NO.	SPECIFIC CHEMICAL NAME	PURE	MIXTURE	COMPONENTS	ENV. CHEMICAL	SOLID	LIQUID	GAS	TRADE SECRET	ACUTE	CHRONIC	PHR	REACTIVE	RELEASE OF PRESSURE	B.T. OR A BUILDING, TANK OR AREA NO.	DIVISION OR ROOM LETTER	FLOOR	STORAGE TYPE CODE	PRESSURE & TEMPERATURE CONDITIONS	LOCATION- CONFIDENTIAL	MAXIMUM	AVERAGE	UNITS	NO. OF DAYS ON SITE
1	74-98-6	Propane	X					X			X		X		X	T17			A	2,4		03	03	C	365
2	1310-73-2	Sodium Hydroxide	X					X			X	X		X		BWT	D02	1	C02	1,4		04	04	C	365
		(50%)																							
3	7681-52-9	Sodium Hypochlorite		X				X			X	X		X		BWT	A01	1	C03	1,4		04	04	C	365
		0.8% Solution																							
4	7681-52-9	Sodium Hypochlorite		X				X			X	X		X		T07			A	1,4		05	05	C	365
		0.8% Solution																							
5	7681-52-9	Sodium Hypochlorite		X				X			X	X		X		T08			A	1,4		04	04	C	365
		0.8% Solution																							

CERTIFICATION (READ AND SIGN AFTER COMPLETING ALL SECTIONS)

I CERTIFY UNDER PENALTY OF LAW THAT I HAVE PERSONALLY EXAMINED AND AM FAMILIAR WITH THE INFORMATION SUBMITTED IN PAGES ONE THROUGH 8, AND THAT BASED ON MY INQUIRY OF THOSE INDIVIDUALS RESPONSIBLE FOR OBTAINING THE INFORMATION, I BELIEVE THAT THE INFORMATION IS TRUE, ACCURATE, AND COMPLETE.

Donald C. Shelton Sr. Vice President, Nuclear

NAME AND OFFICIAL TITLE OF OWNER OR OWNERS AUTHORIZED REPRESENTATIVE

SIGNATURE

DATE SIGNED

Perry Nuclear Power Plant
Facility Permit Numbers

RCRA Identification #	OH D025673518
NPDES #	OH 31B00016*CD
AIR Permit Facility #	0243120922B001 0243120922B002


PERRY NUCLEAR POWER PLANT
10 CENTER ROAD
NORTH PERRY, OH 44081

SURROUNDING LAND USE: RURAL/AGRICULTURAL

SCALE: NOT TO SCALE

Signature: _____


Date:

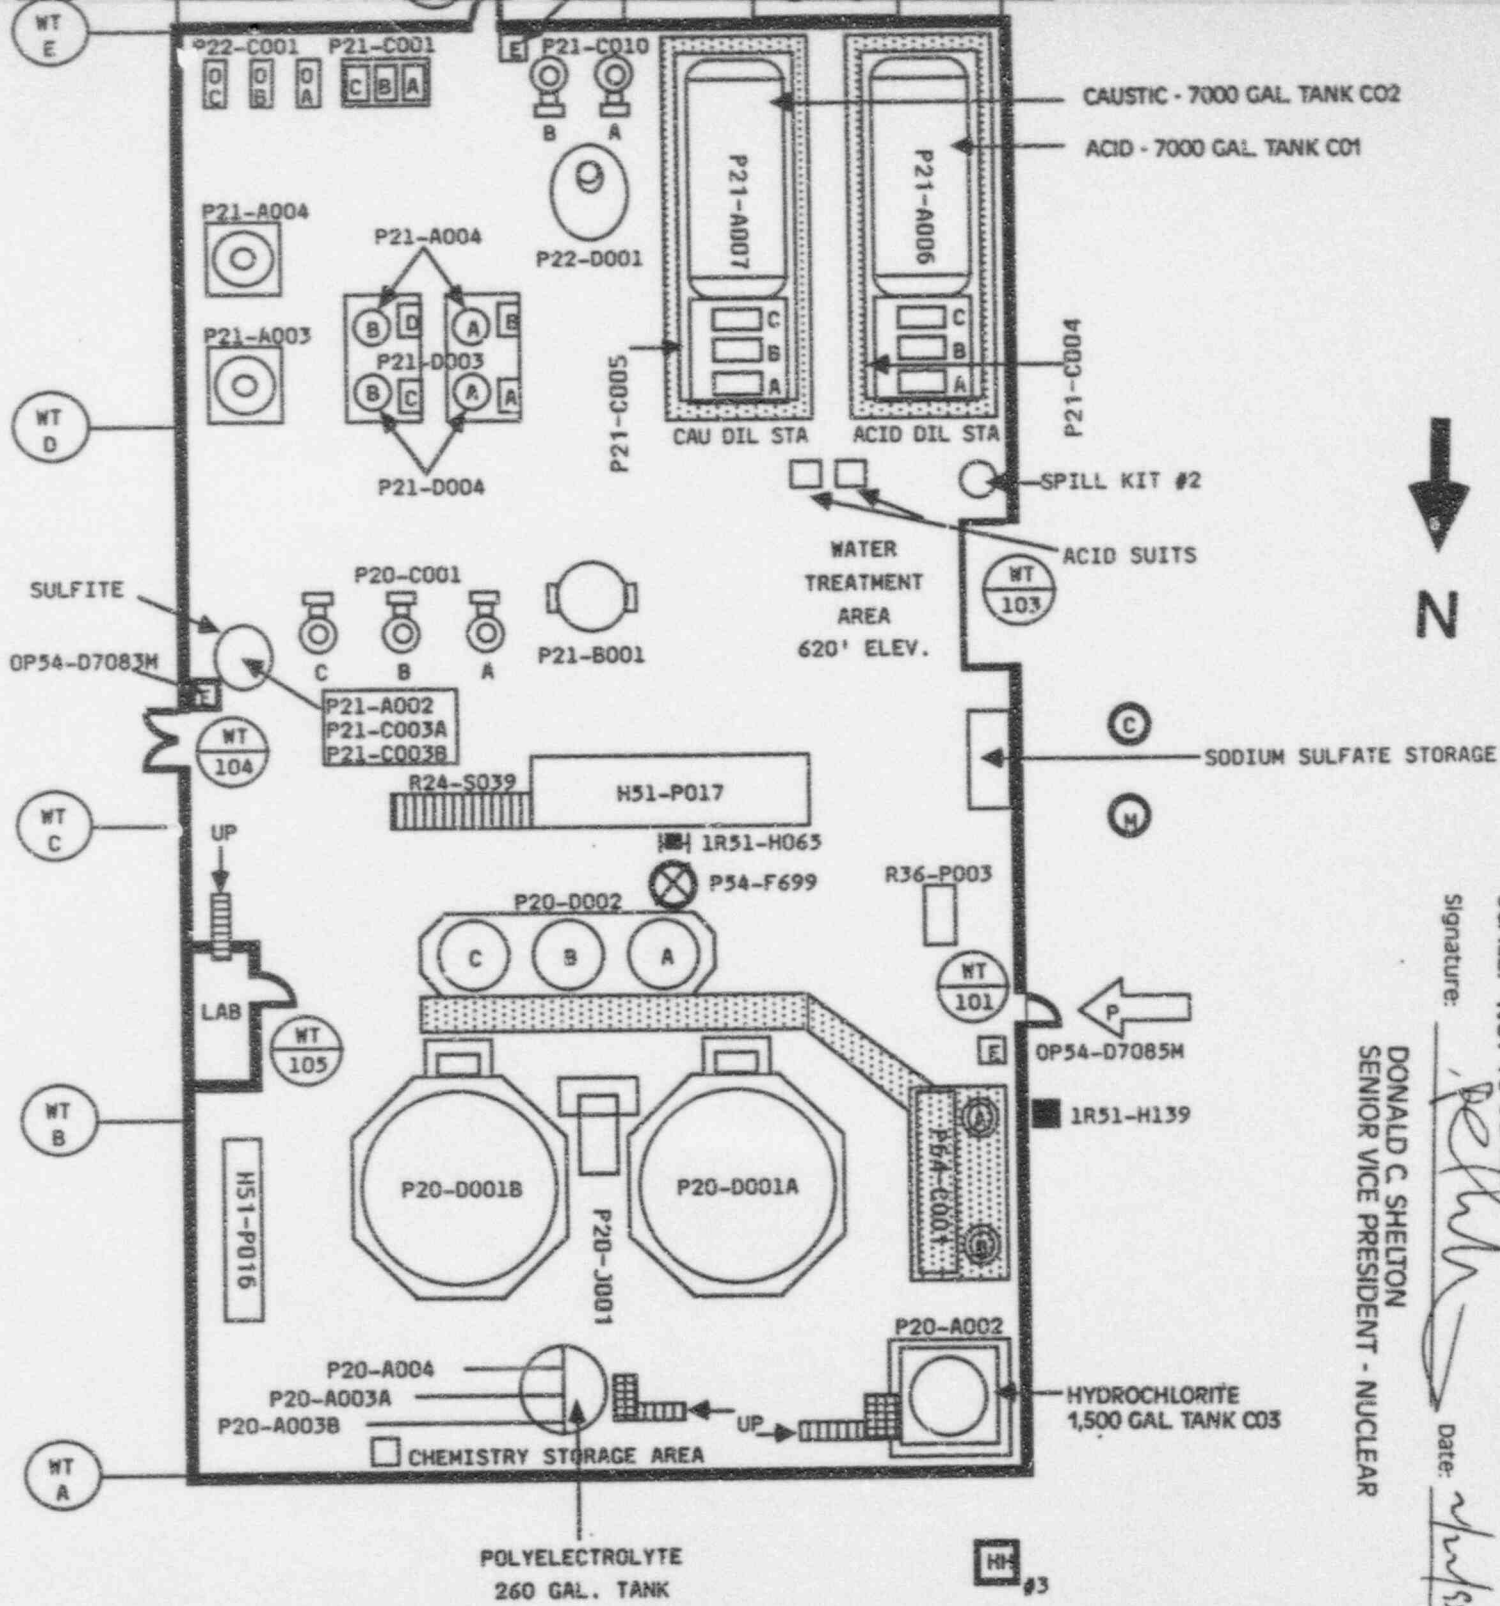


ANSTEC
APERTURE
CARD

**Also Available on
Aperture Card**

9503070225-01

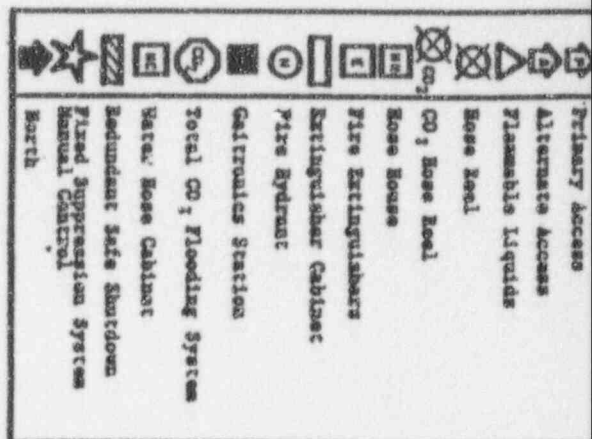

DONALD C. SHELTON
SENIOR VICE PRESIDENT - NUCLEAR

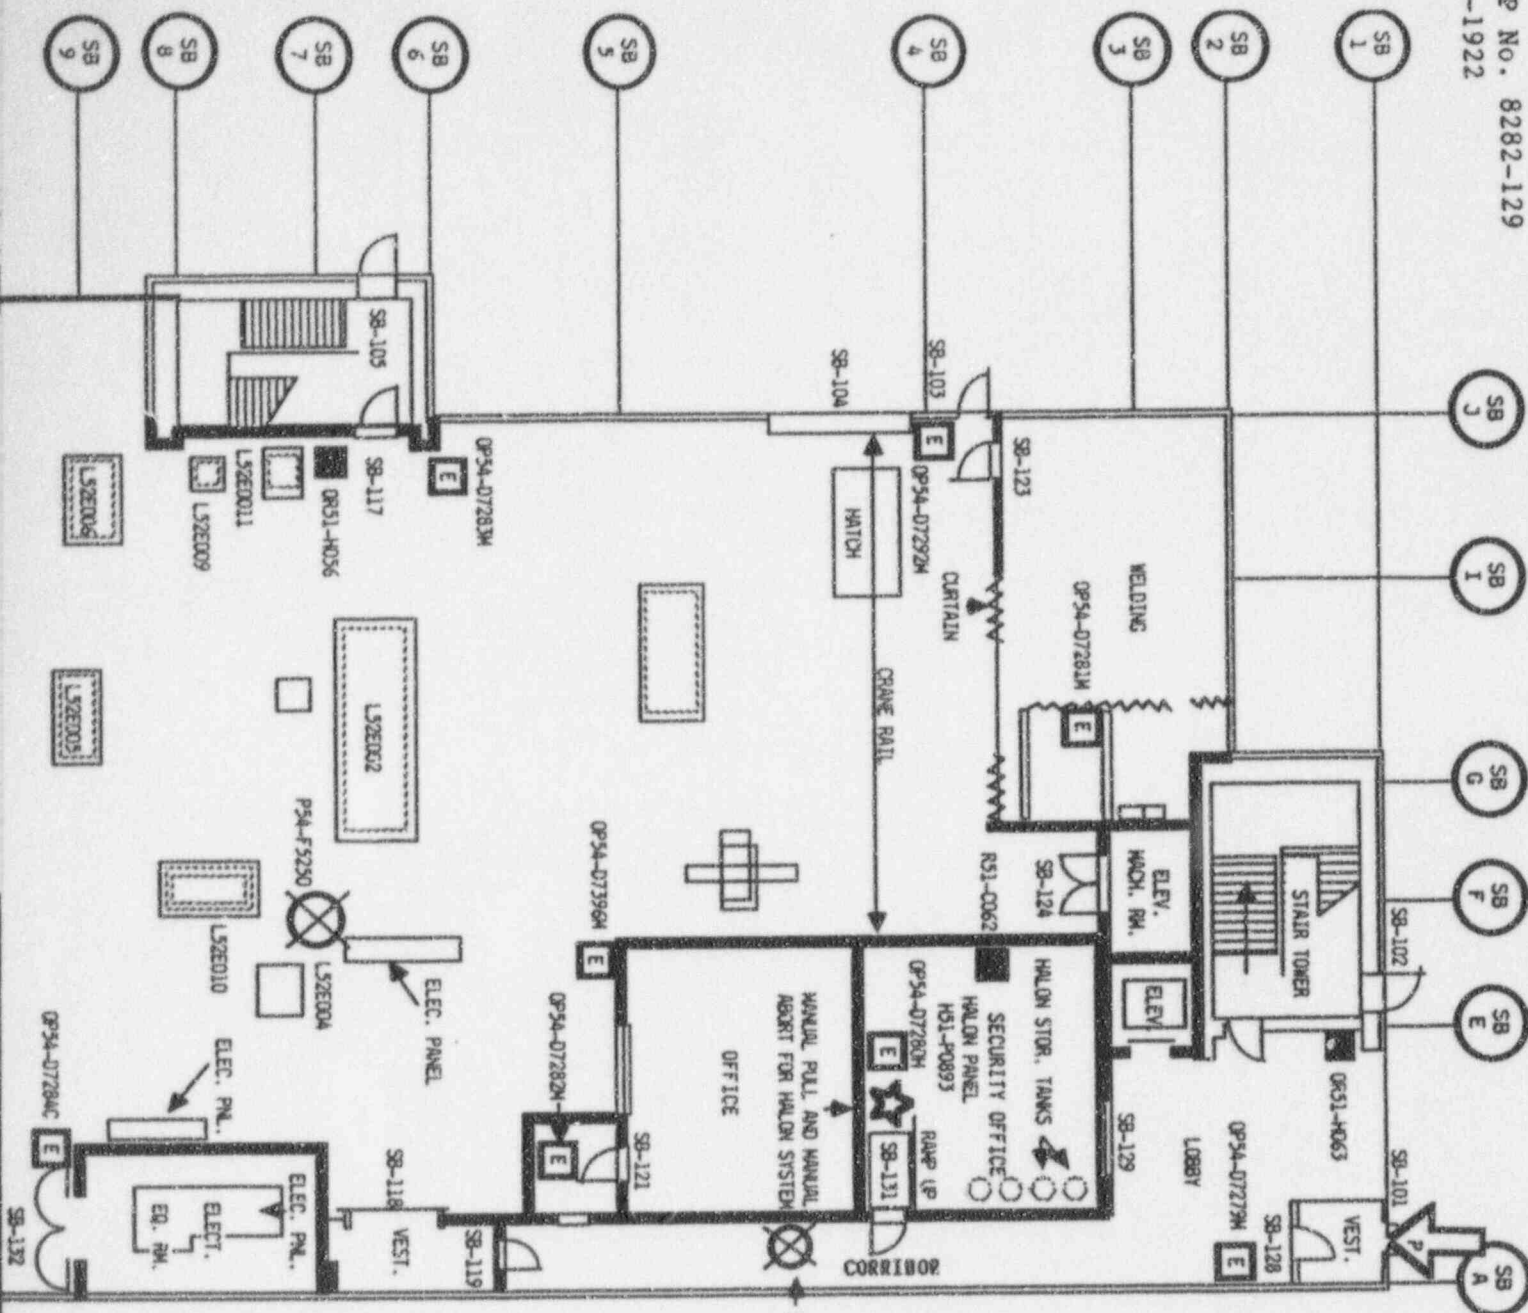

OM17B: FPI-SB
PAGE : 4
REV. : 0

ANSTEC
APERTURE
CARD

Also Available on
Aperture Card



Z

SERVICE BUILDING
ELEV. 620'

SYMBOLS	
(C)	Command Post
(H)	Water Point


9503070225 - 02

PERRY NU
10 CENTE
NORTH P
SURROUN
SCALE: N
Signature:

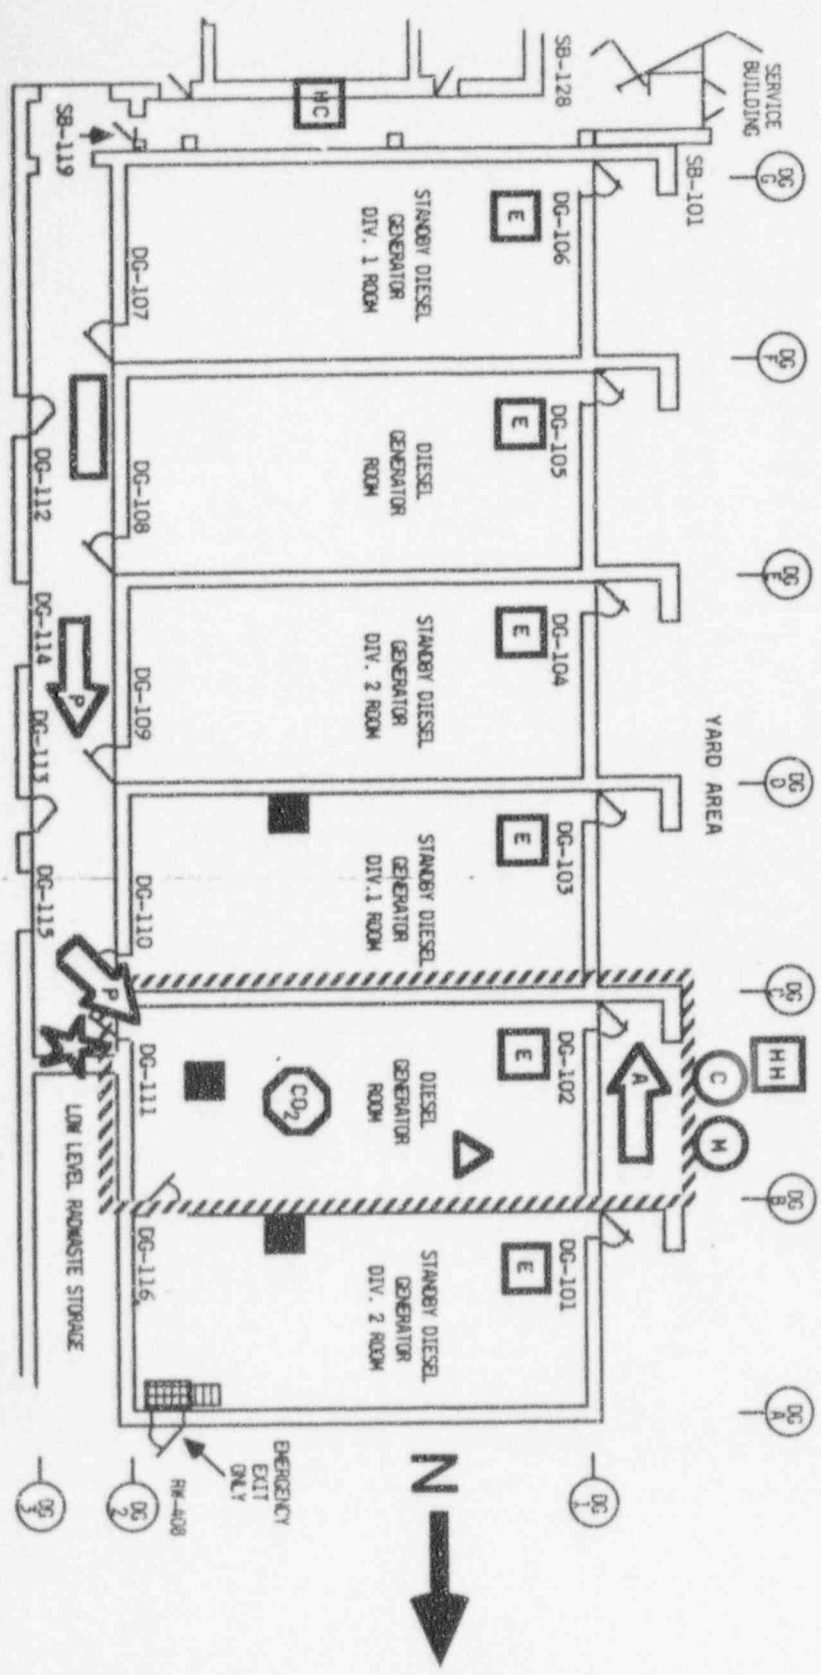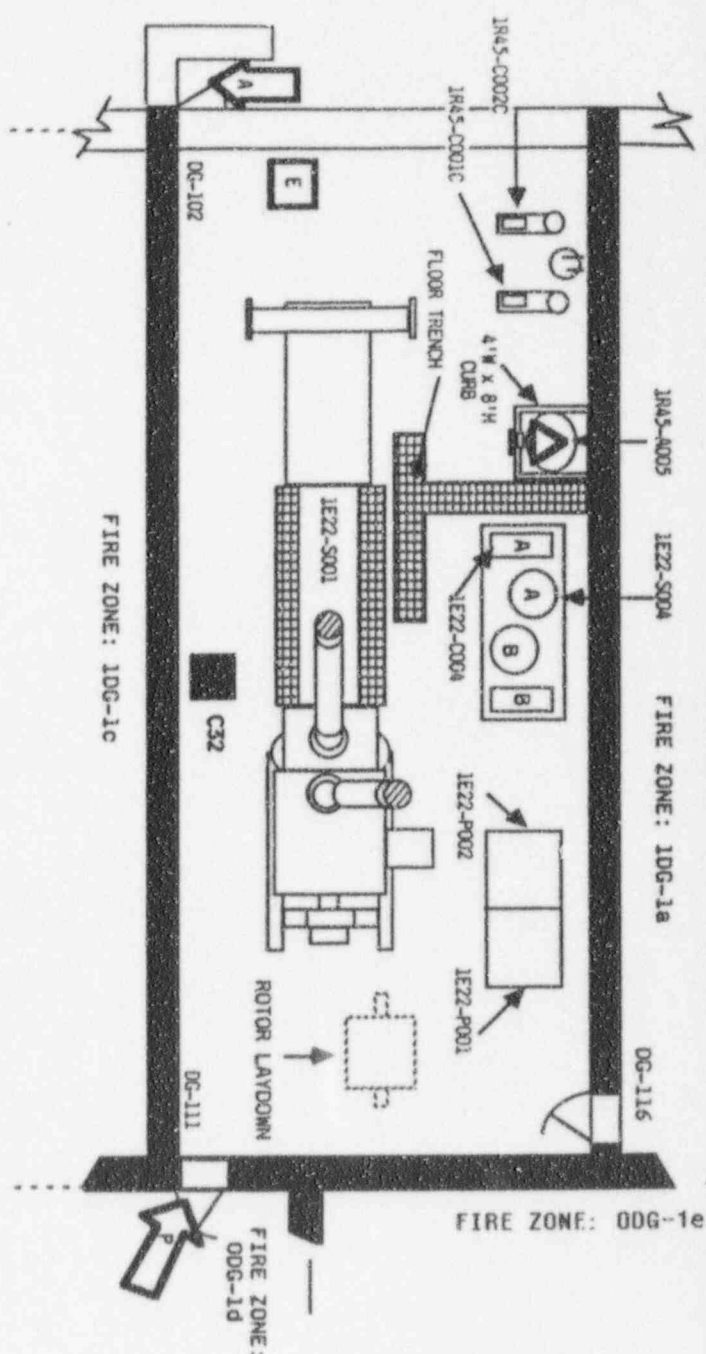


PNPP No. 8282-2
PAP-1922

ROOF ELEV. 646'-6"

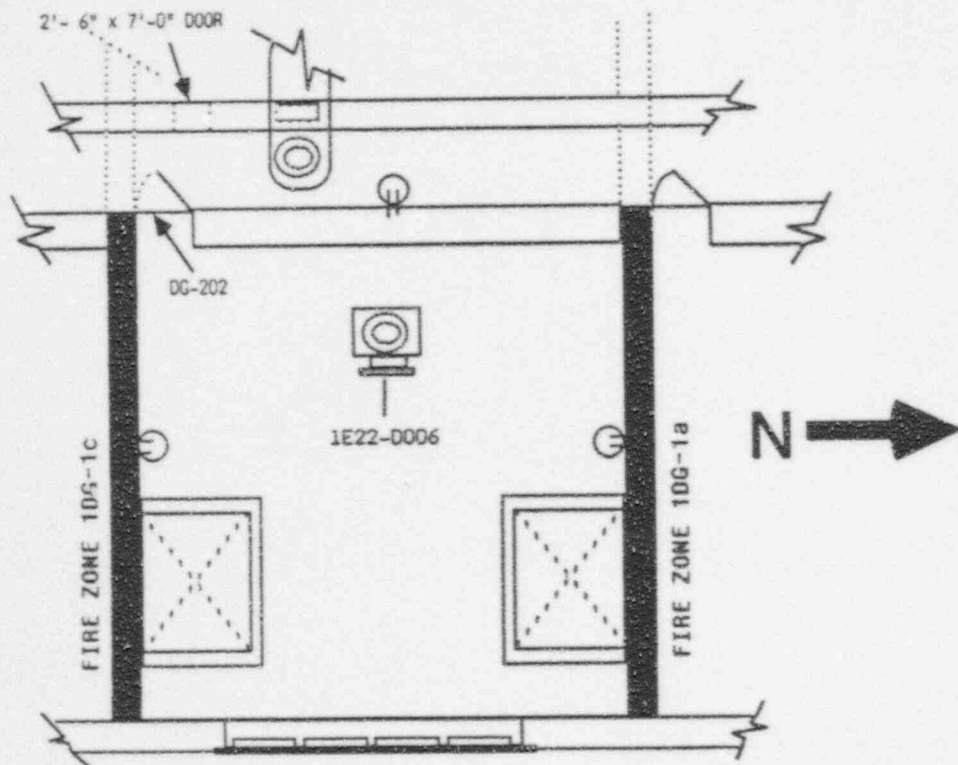

SYMBOLS	
	Command Post
	Muster Point
	Primary Access
	Alternate Access
	Flammable Liquids
	Hose Reel
	CO ₂ Hose Reel
	Hose House
	Fire Extinguishers
	Extinguisher Cabinet
	Fire Hydrant
	Gaitronics Station
	Total CO ₂ Flooding System
	Water Hose Cabinet
	Redundant Safe Shutdown
	Fixed Suppression System Manual Control
	North

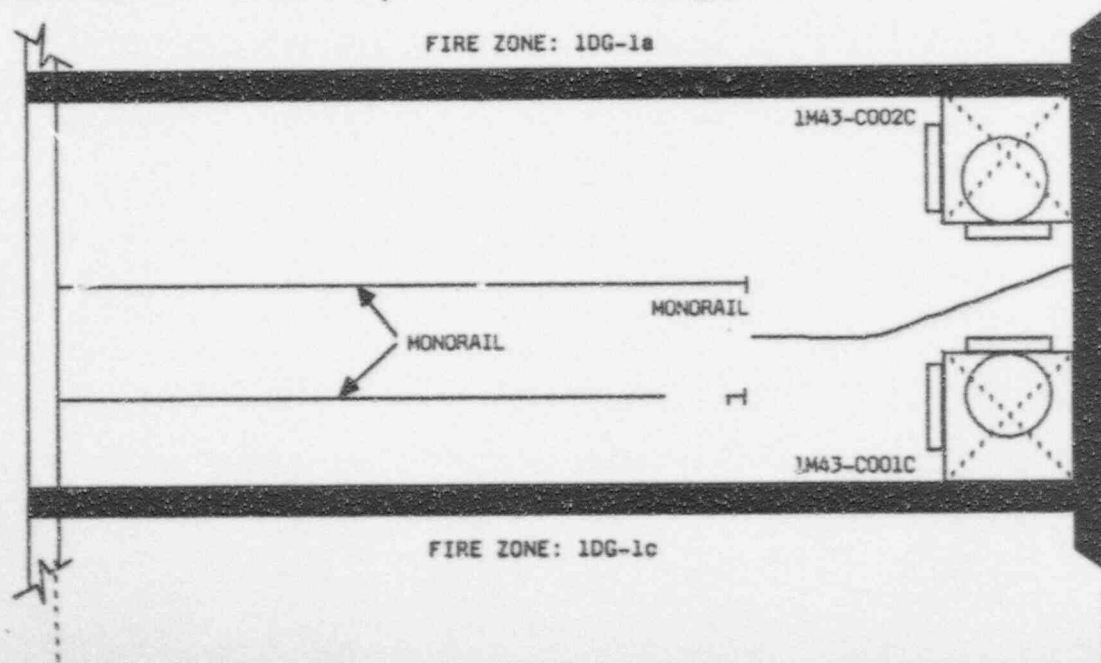

ANSTEC
APERTURE
CARD

Also Available on
Aperture Card


9503070225-03

NUCLEAR POWER PLANT
R ROAD
ERRY, OH 44081


DING LAND USE: RURAL/AGRICULTURAL

NOT TO SCALE
Date: 4/24/81

DONALD C. SHELTON
SENIOR VICE PRESIDENT - NUCLEAR

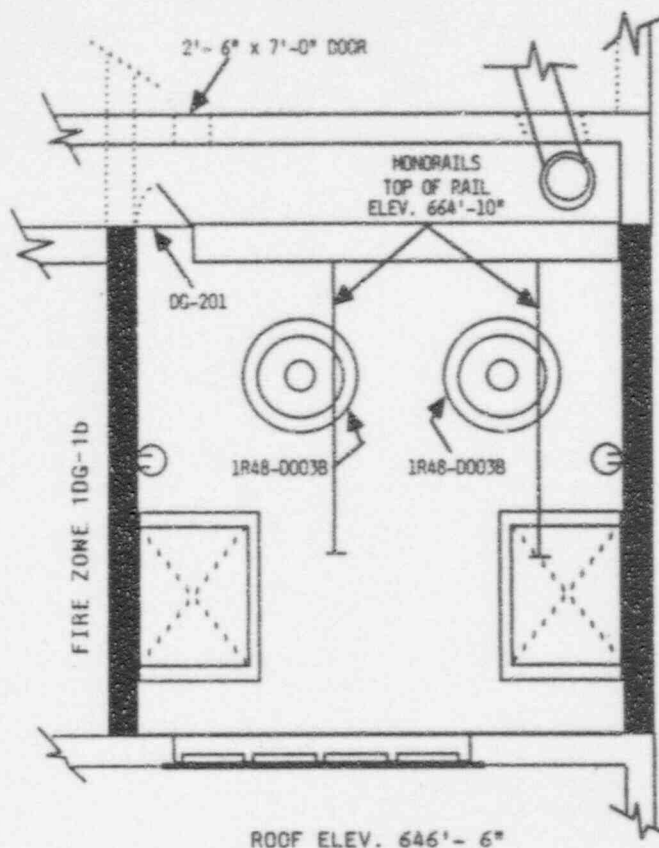

SYMBOLS	
	Command Post
	Muster Point
	Primary Access
	Alternate Access
	Flammable Liquids
	Hose Reel
	CO ₂ Hose Reel
	Hose House
	Fire Extinguishers
	Extinguisher Cabinet
	Fire Hydrant
	Galectronics Station
	Total CO ₂ Flooding System
	Water Hose Cabinet
	Redundant Safe Shutdown
	Fired Suppression System Manual Control
	North

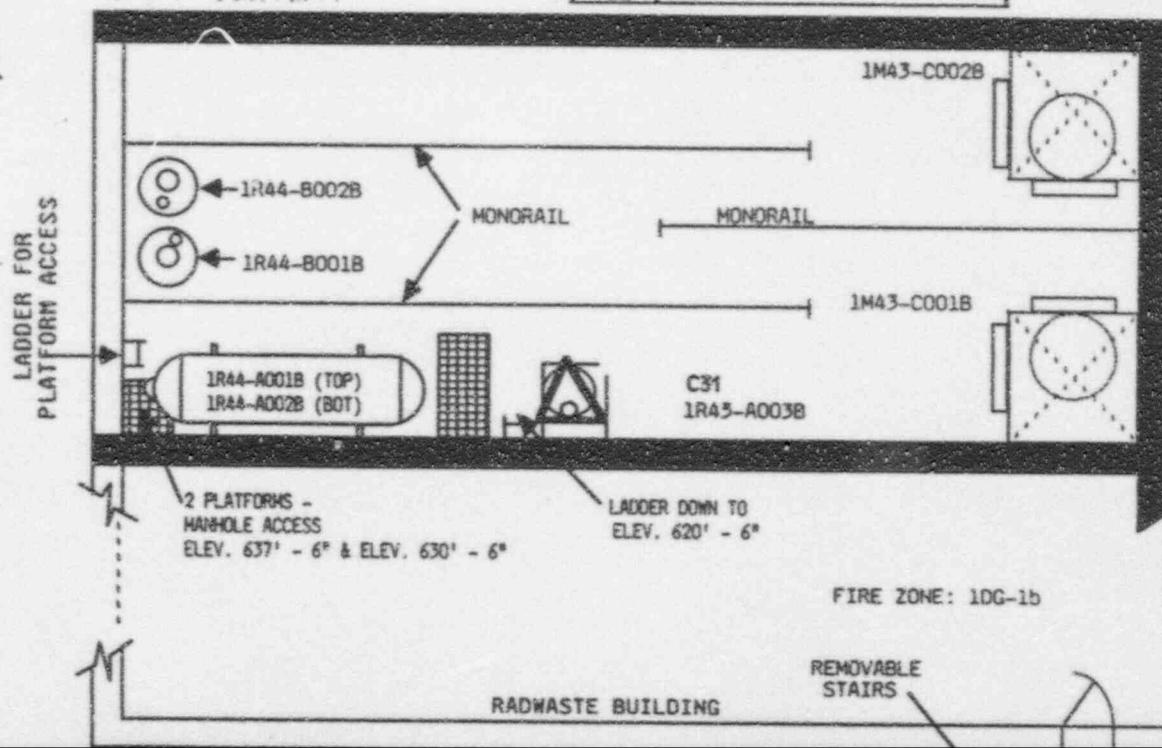


PERRY NUCLEAR POWER
10 CENTER ROAD
NORTH PERRY, OH 44841
SURROUNDING LAND USE

SCALE: NOT TO SCALE

Signature: _____

DONALD C.
SENIOR VICE PRESIDENT

FIRE ZONE: 00G-1e

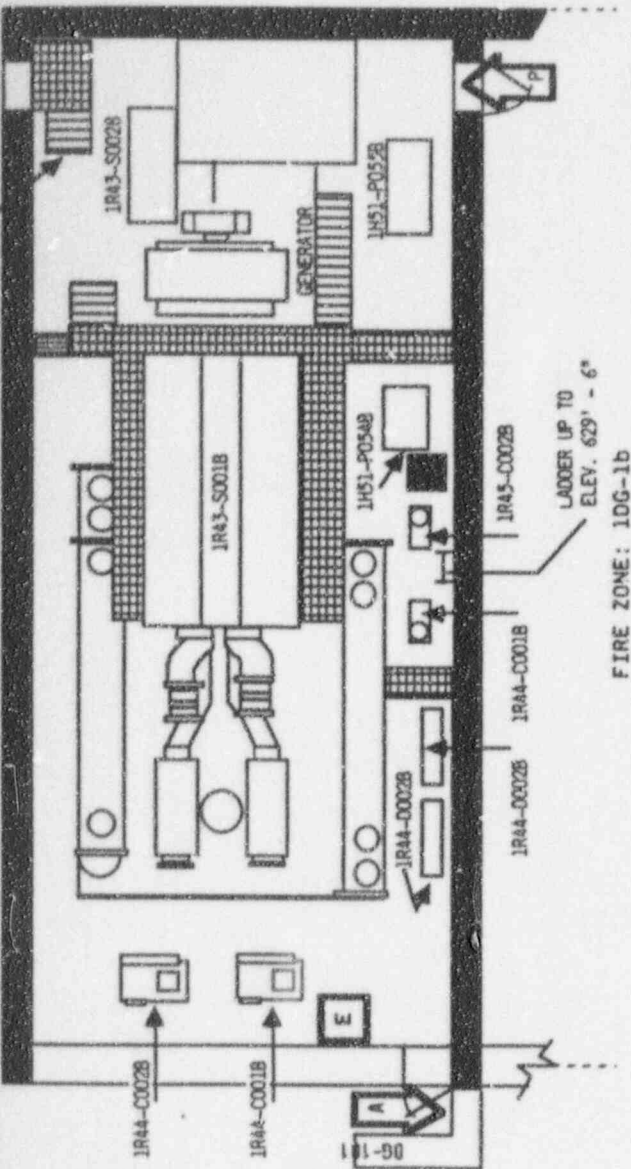

ANSTEC
APERTURE
CARD

Also Available on
Aperture Card

R PLANT


081

SE: RURAL/AGRICULTURAL

[Signature] Date: 2/22/85

SHELTON
E PRESIDENT - NUCLEAR

9503070225-04

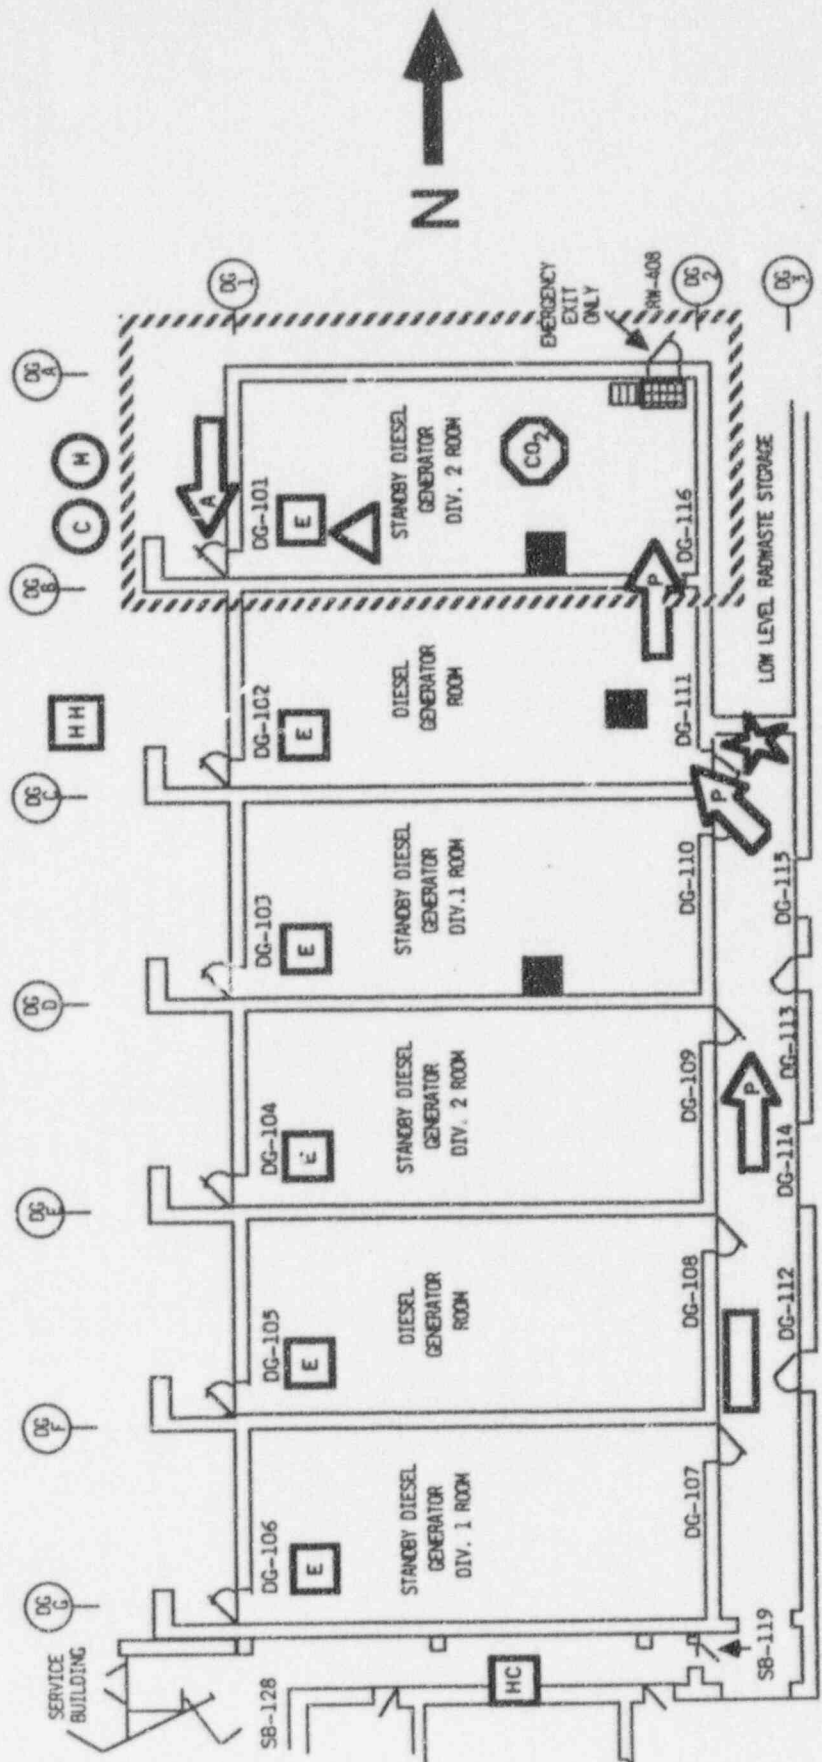

[illegible]

FLOOR ELEV. 599'

CONTROL ROD DRIVE PRESSURE
CONTROL PIPING

RECIRCULATION HYDRAULIC
POWER UNIT
1833-0003A

VALVES A 1C11F182
B 1C11F110A C24
C 1C11F110B

SYMBOLS

	Command Post
	Mustar Point
	Primary Access
	Alternate Access
	Flammable Liquids
	Hose Reel
	CO2 Hose Reel
	Hose House
	Fire Extinguishers
	Extinguisher Cabinet
	Fire Hydrant
	Gaitronics Station
	Total CO2 Flooding System
	Water Hose Cabinet
	Redundant Safe Shutdown
	Fixed Suppression System Manual Control
	North

N

ANSTEC
APERTURE
CARD
Also Available on
Aperture Card

VENTILATION

CONTAINMENT VESSEL COOLING
(M11) IS RESPONSIBLE FOR
THIS AREA

EQUIPMENT HATCH
227°-15'

TO 620'-6" ELEV.
FIRE ZONE 1C-1b

599' ELEV.

599' ELEV.

SUMP ROOM

RB-201

RB-202


ANNULUS

PERSONNEL LOCK & SHIELDING
105°-45'

9503070225-05

PNPP No. 8282-93
PAP-1922

FLOOR ELEV. 642'-0"

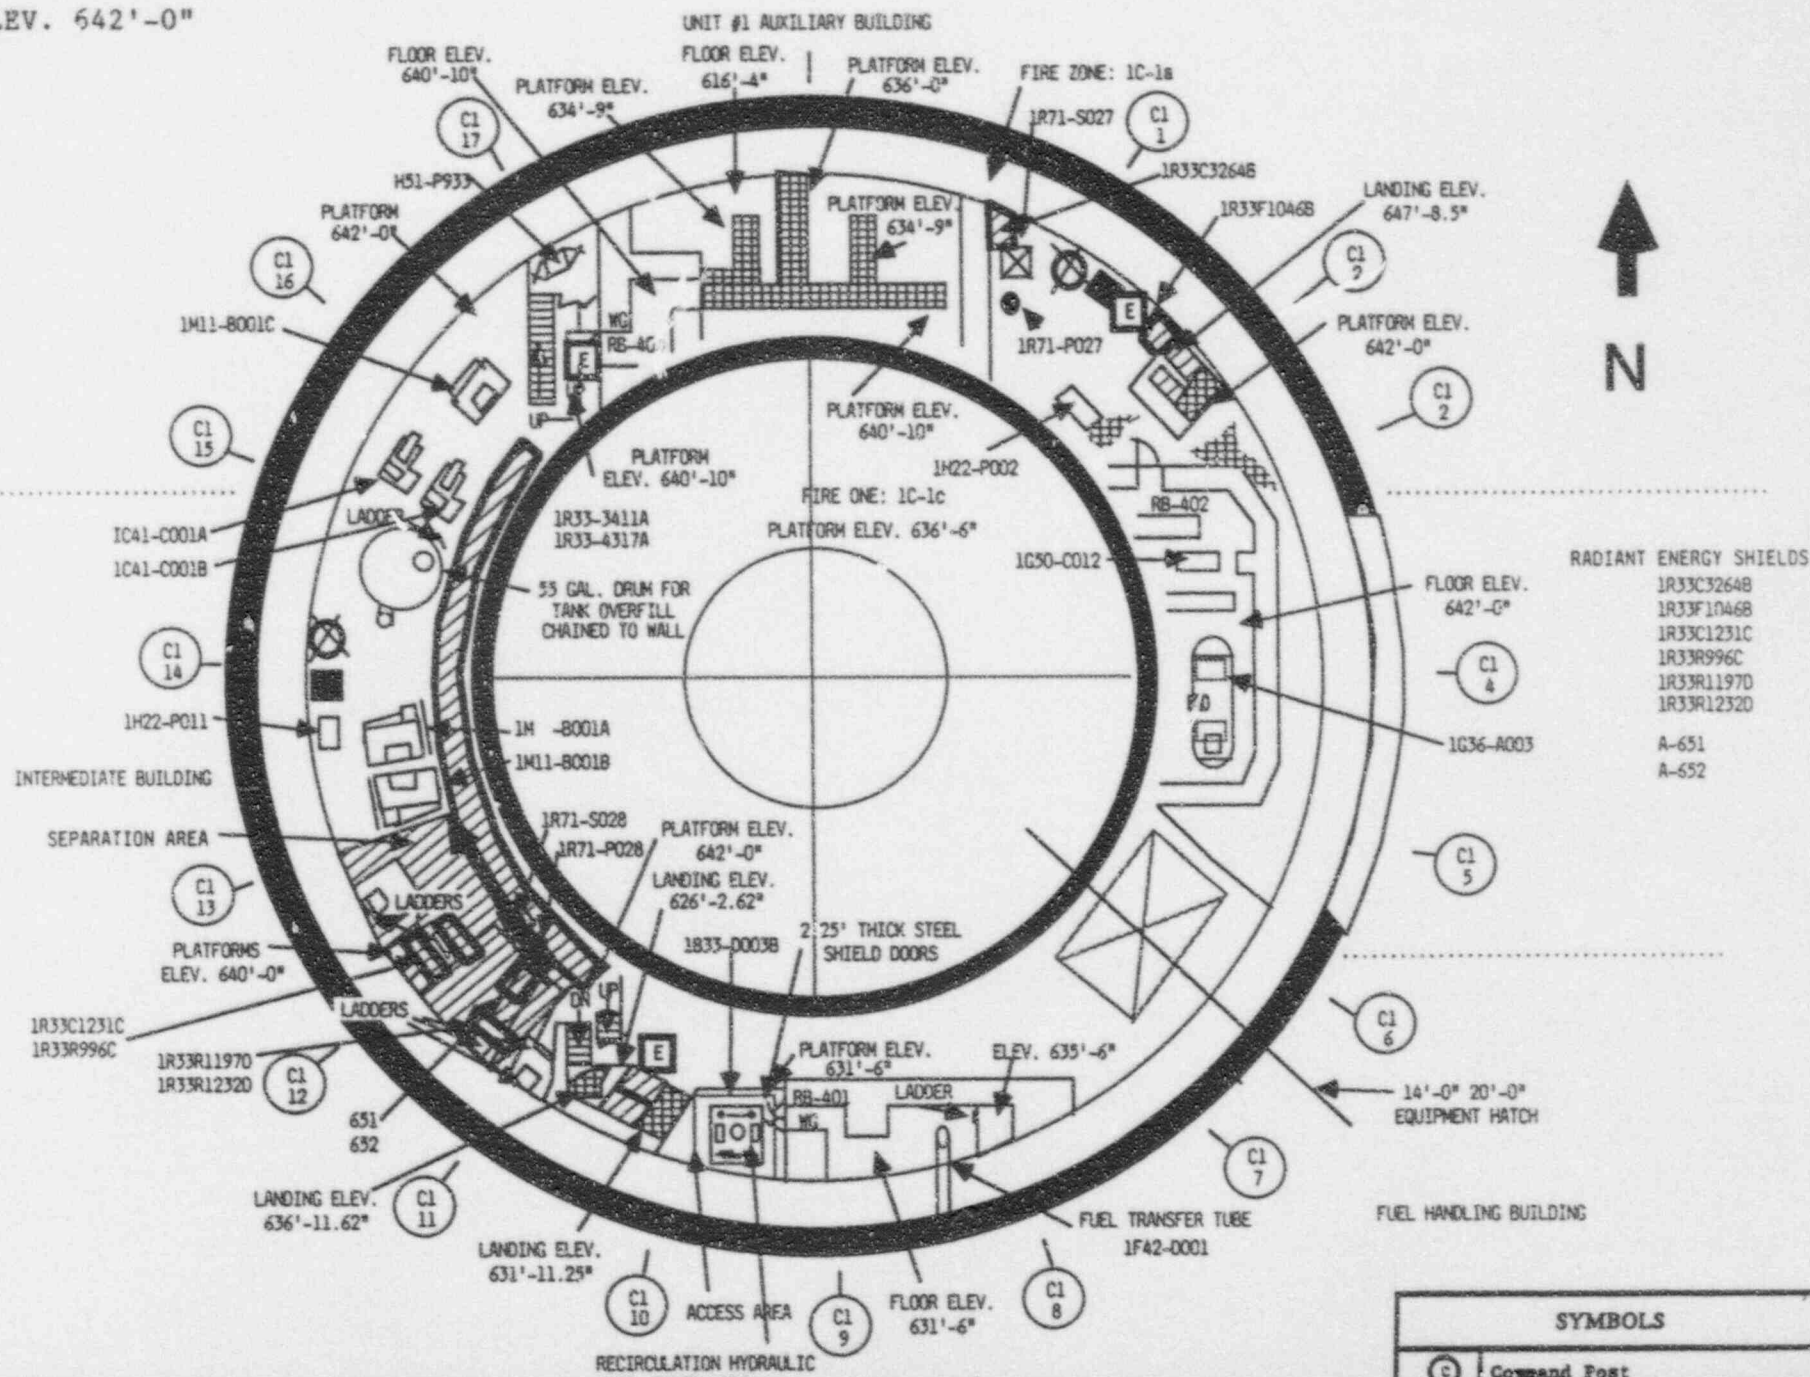

FLOOR ELEV. 599'

TO 620'-6" ELEV.
FIRE ZONE 1C-1b

EQUIPMENT HATCH
227°-15'

PERSONNEL LOCK 242°

PERSONNEL LOCK & SHIELDING
105°-45'



	Muster Point
	Primary Access
	Alternate Access
	Flammable Liquids
	Hose Reel
	CO ₂ Hose Reel
	Hose House
	Fire Extinguishers
	Extinguisher Cabinet
	Fire Hydrant
	Galtronics Station
	Total CO ₂ Flooding System
	Water Hose Cabinet
	Redundant Safe Shutdown
	Fixed Suppression System Manual Control
	North

VENTILATION

CONTAINMENT VESSEL COOLING
(M11) VENTILATES THIS AREA

ALSO PRIOR TO PERSONNEL ENTRY
INTO THE DRYWELL AND DURING
REFUELING OPERATIONS.

DRYWELL PURGE (M14-C002A-B)
TAKE SUCTION AT 637'-0" ELEV.
AND SUPPLIES DRYWELL.

PERRY NUCLEAR POWER PLANT
10 CENTER ROAD
NORTH PERRY, OH 44081


SURROUNDING LAND USE: RURAL/AGRICULTURAL

SCALE: NOT TO SCALE

Signature: _____

Date: _____


DONALD C. SHELTON
SENIOR VICE PRESIDENT - NUCLEAR

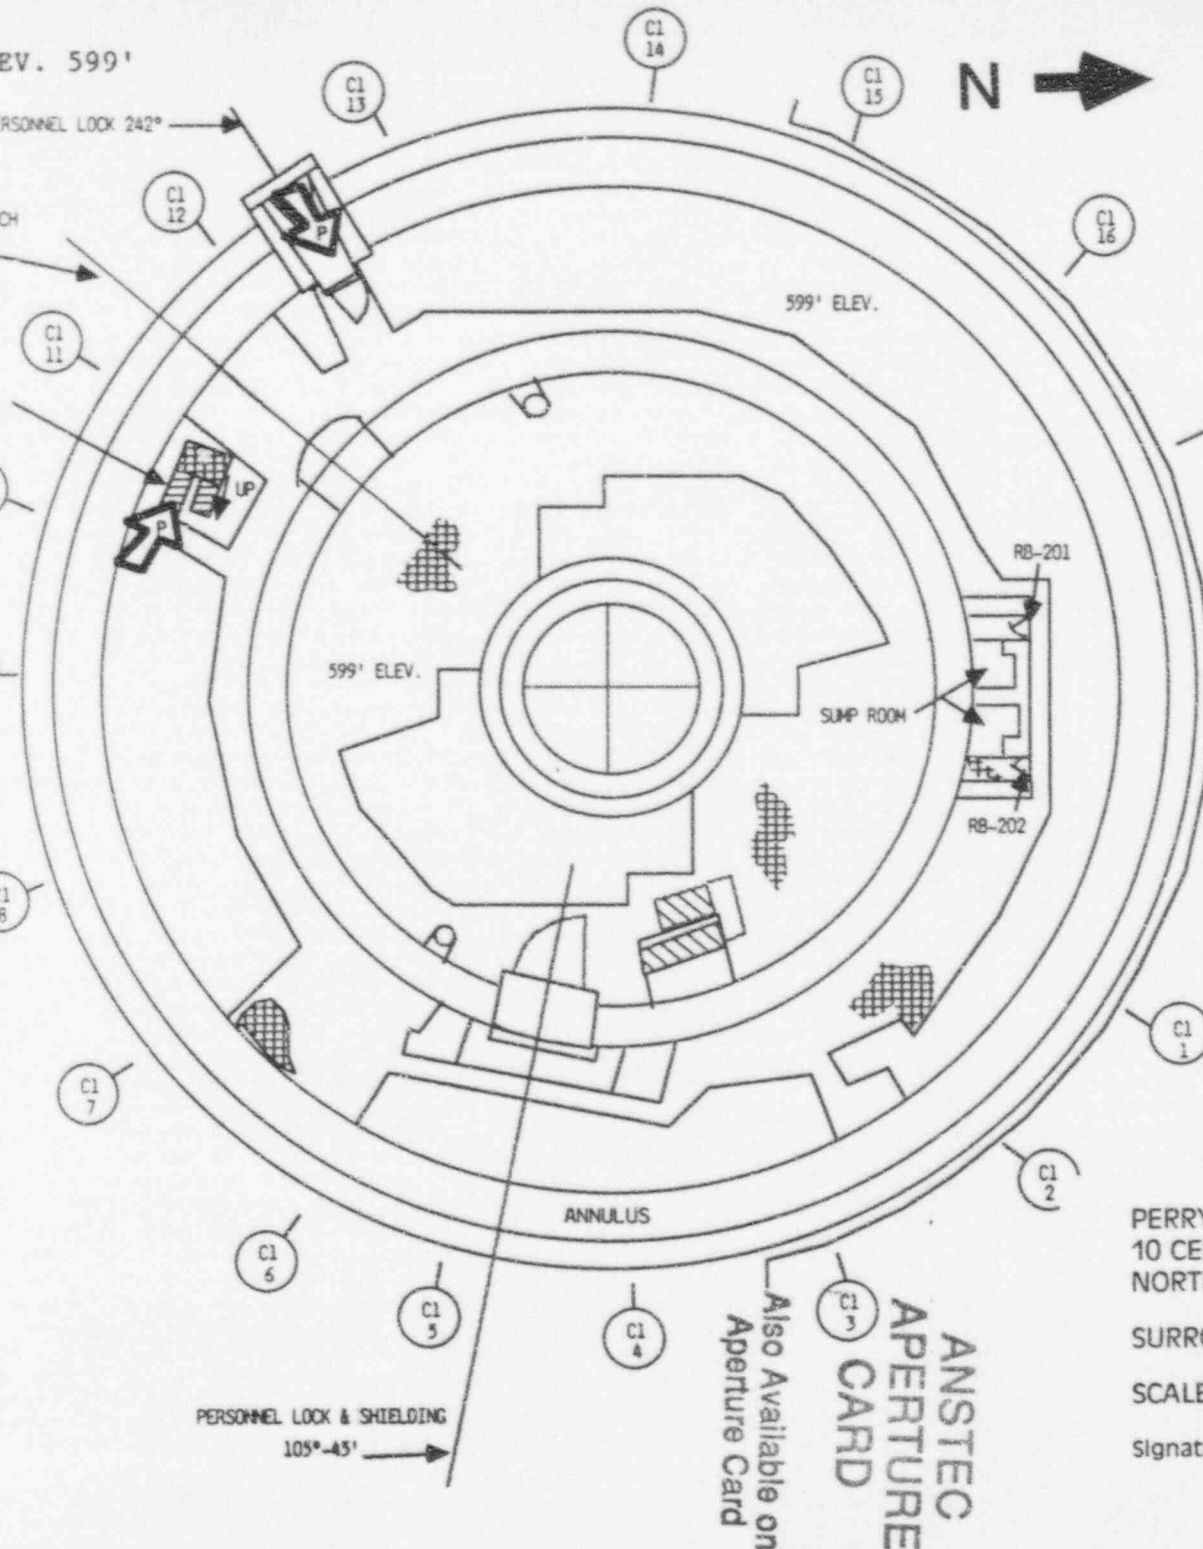


Also Available on
Aperture Card
ANSTEC
APERTURE
CARD

9503070225-06

PNPP No. 8282-88
PAP-1922

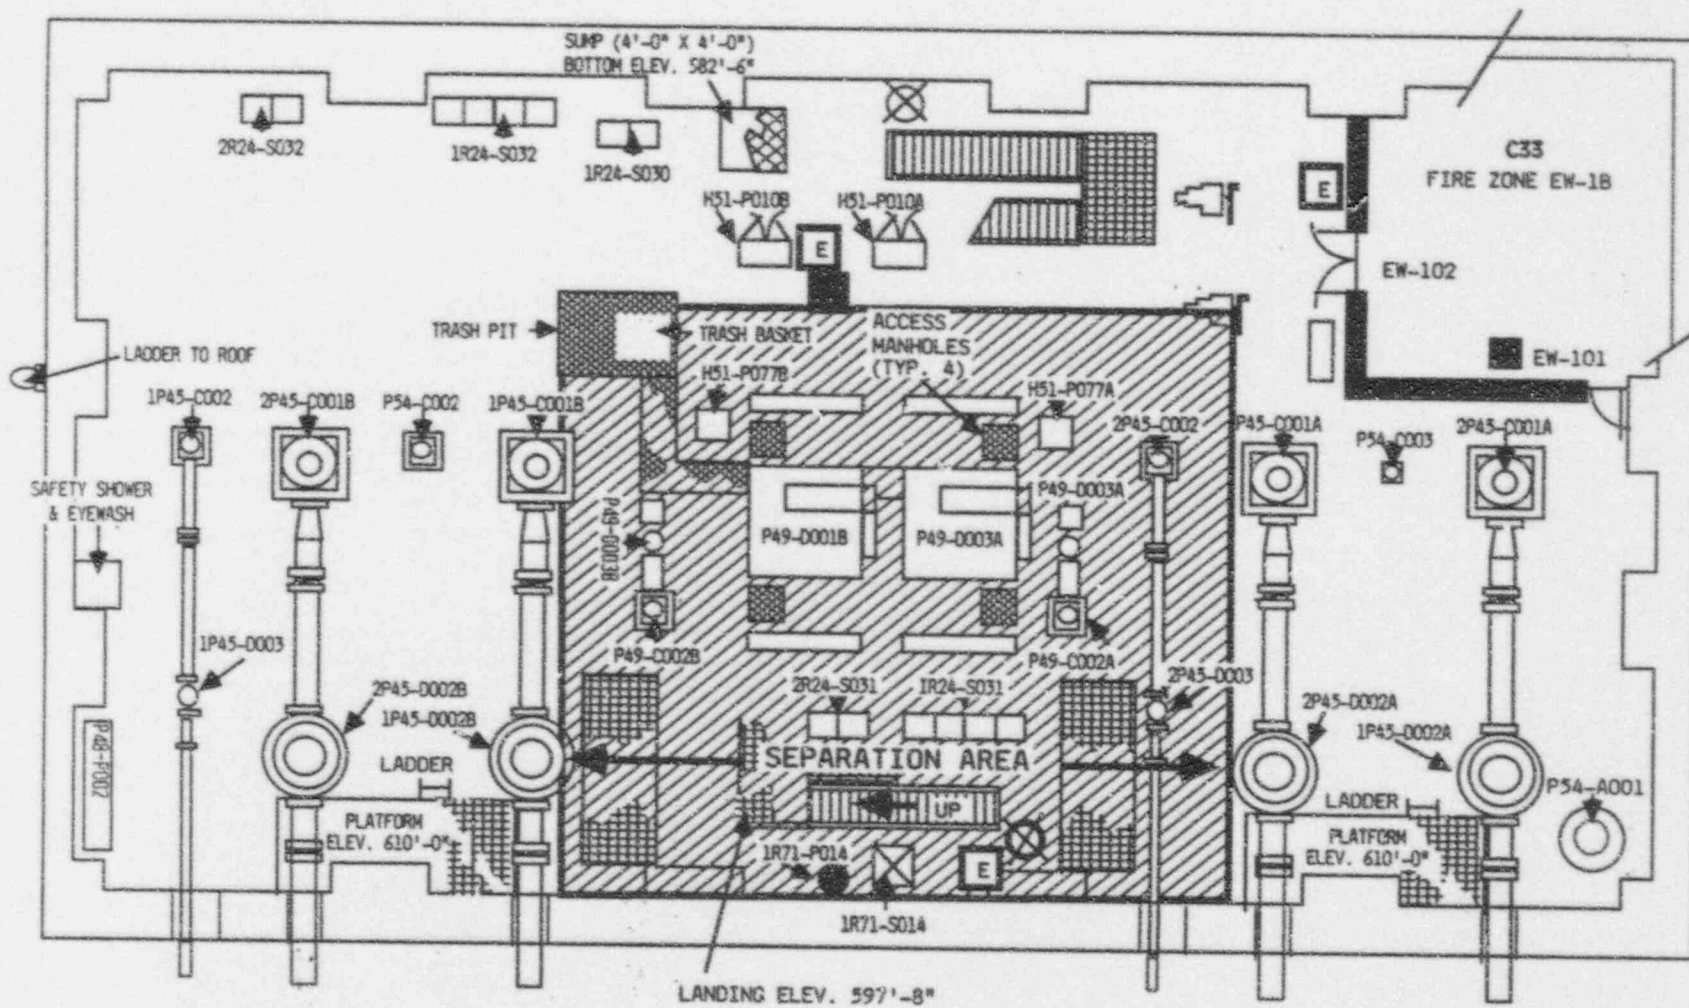

9503070225-07

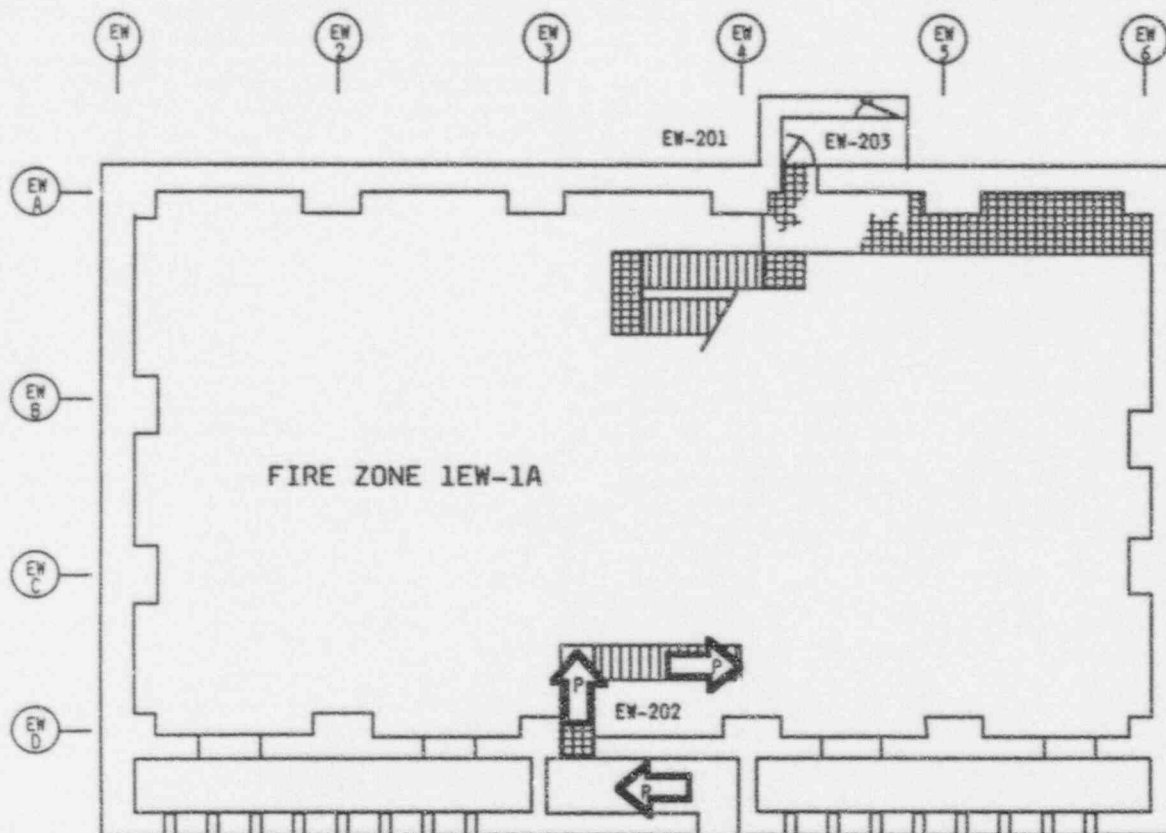

SYMBOLS	
	Command Post
	Muster Point
	Primary Access
	Alternate Access
	Flammable Liquids
	Hose Reel
	CO ₂ Hose Reel
	Hose House
	Fire Extinguishers
	Extinguisher Cabinet
	Fire Hydrant
	Galtronics Station
	Total CO ₂ Flooding System
	Water Hose Cabinet
	Redundant Safe Shutdown
	Fixed Suppression System Manual Control
	North

ANSTEC
APERTURE
CARD
Also Available on
Aperture Card

PERRY NUCLEAR POWER PLANT
10 CENTER ROAD
NORTH FERRY, OH 44081

SURROUNDING LAND USE: RURAL/AGRICULTURAL

SCALE: NOT TO SCALE

Signature:

Donald C. Shelton

Date: 2/22/95

DONALD C. SHELTON
SENIOR VICE PRESIDENT - NUCLEAR

PERRY NUCLEAR POWER PLANT
10 CENTER ROAD
NORTH PERRY, OH 44081

SURROUNDING LAND USE: RURAL/AGRICULTURAL


SCALE: NOT TO SCALE

Signature: _____


Date: 4/24/95

DONALD C. SHELTON
SENIOR VICE PRESIDENT - NUCLEAR

2ND FLOOR PLAN

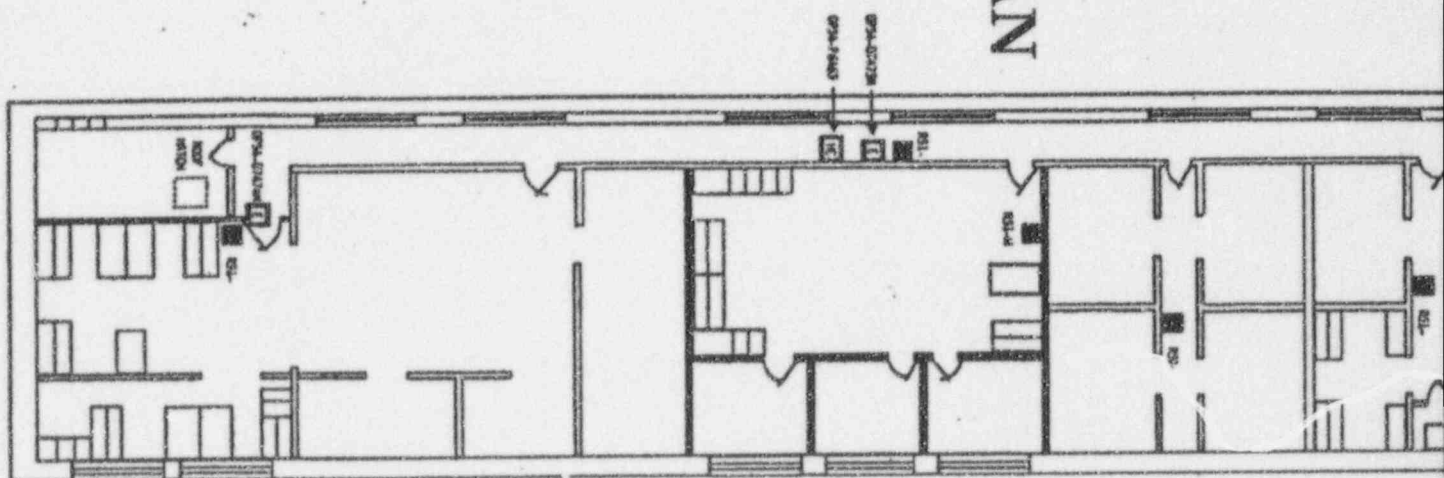


SYMBOLS	
	Command Post
	Muster Point
	Primary Access
	Alternate Access
	Flammable Liquids
	Hose Reel
	CO2; Hose Reel
	Hose House
	Fire Extinguishers
	Fire Extinguisher Cabinet
	Fire Hydrant
	Electronics Station
	Total CO2 Flooding System
	Water Hose Cabinet
	Redundant Safe Shutdown
	Fixed Suppression System
	Manual Control
	North

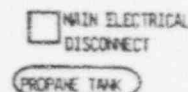

ANSTEC
APERTURE
CARD

Also Available on
Aperture Card

9503070225-

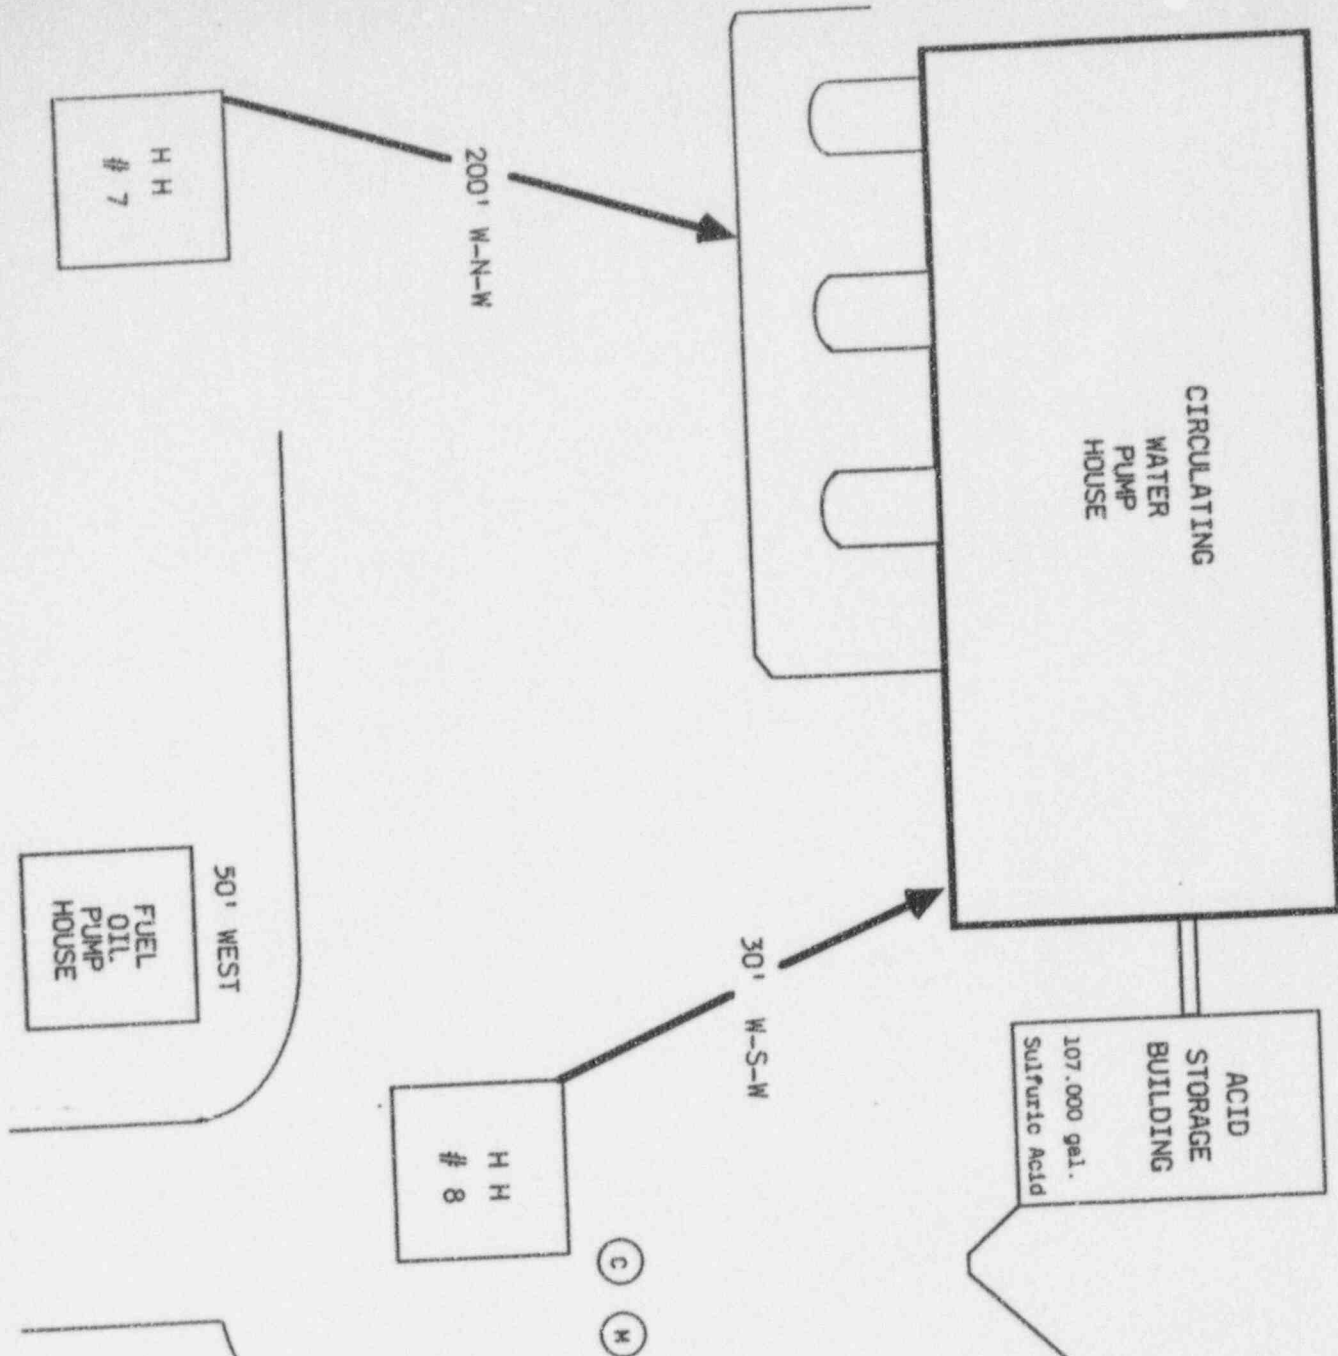

SYMBOLS	
	Command Post
	Master Point
	Primary Access
	Alternate Access
	Flammable Liquids
	Road Road
	CO ₂ Hose Reel
	Hose Reel
	Pipe Fittings/Valves
	Extinguisher Cabinet
	Pipe Hydrant
	Caltrans Station
	Total CO ₂ Flooding System
	Water Hose Cabinet
	Redundant Safe Shutdown
	Planned Suppression System
	Manual Control
	Berth

PERRY NUCLEAR POWER PLANT
10 CENTER ROAD
NORTH PERRY, OH 44081

SURROUNDING LAND USE: RURAL/AGRICULTURAL


SCALE: NOT TO SCALE

Signature:

[Signature]

Date: 2/22/91

DONALD C. SHELTON
SENIOR VICE PRESIDENT - NUCLEAR

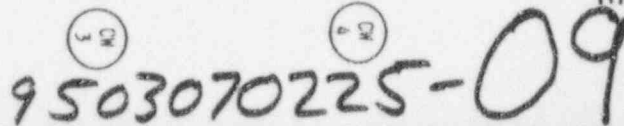

PERRY NUCLEAR POWER PLANT
10 CENTER ROAD
NORTH PERRY, OH 44081



SURROUNDING LAND USE: RURAL/AGRICULTURAL

SCALE: NOT TO SCALE


Signature: *[Signature]*

Date: *2/24/85*

DONALD C. SHELTON
SENIOR VICE PRESIDENT - NUCLEAR

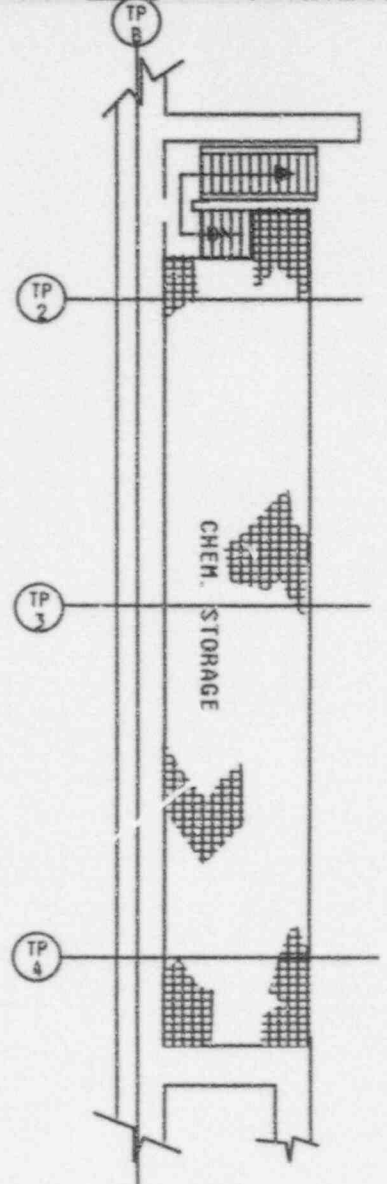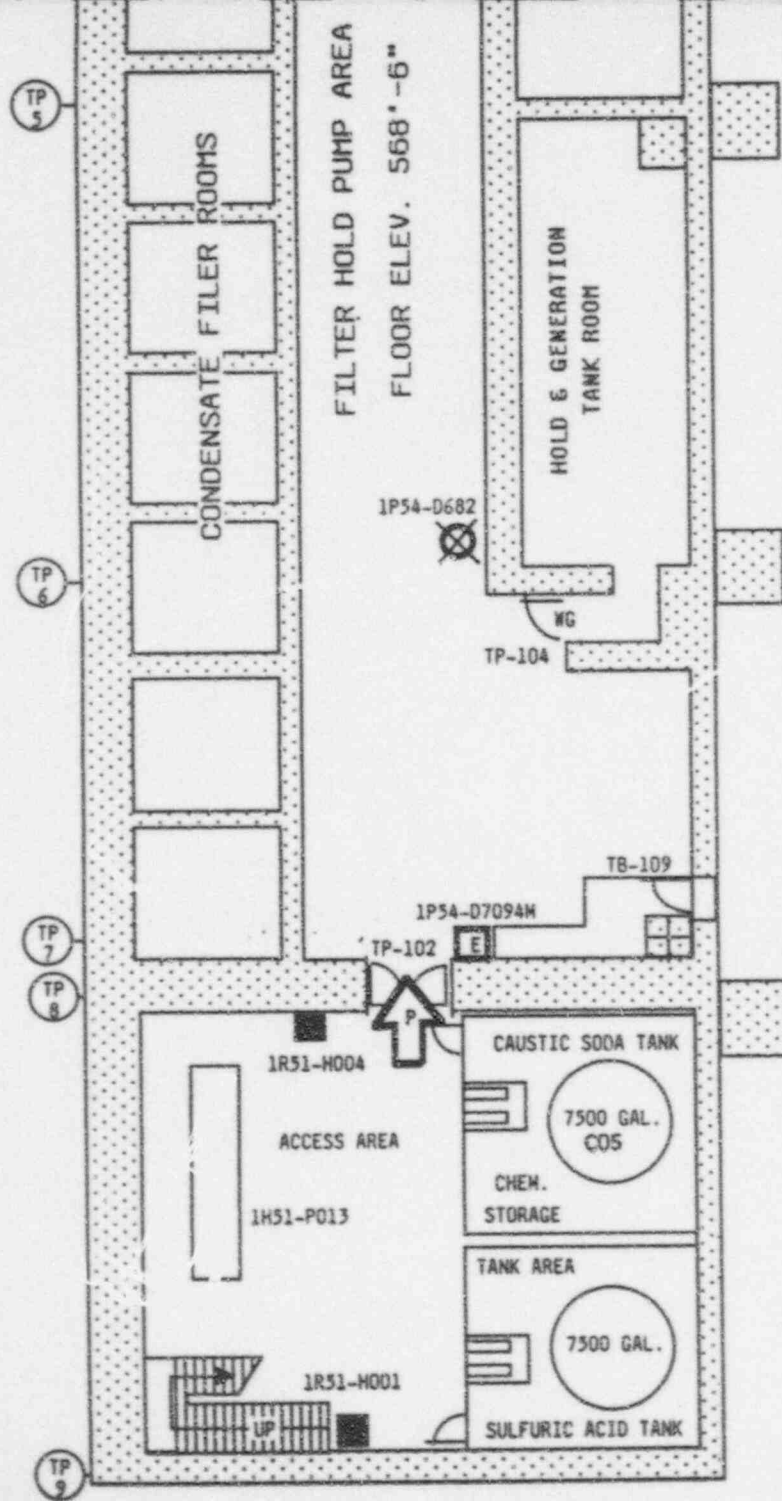

PLAN ABOVE TURBINE POWER
AT EL. 582'-6"

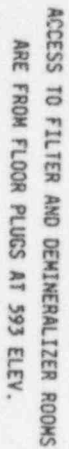

SYMBOLS	
	Command Post
	Master Point
	Primary Access
	Alternate Access
	Flammable Liquids
	Hose Reel
	CO ₂ Hose Reel
	Hose House
	Pipe Reringulars
	Extinguisher Cabinet
	Pipe Hydrant
	Calronics Station
	Total CO ₂ Flooding System
	Water Hose Cabinet
	Redundant Safe Shutdown
	Pixed Suppression System
	Manual Control
	North

ANSTEC
APERTURE
CARD

**Also Available on
Aperture Card**

9503070225-10


TURBINE POWER 5681-03"



	Redundant Safe Shutdown
	Fixed Suppression System
	Manual Control
North	



TURBINE BLDG.
ELEV. 605'

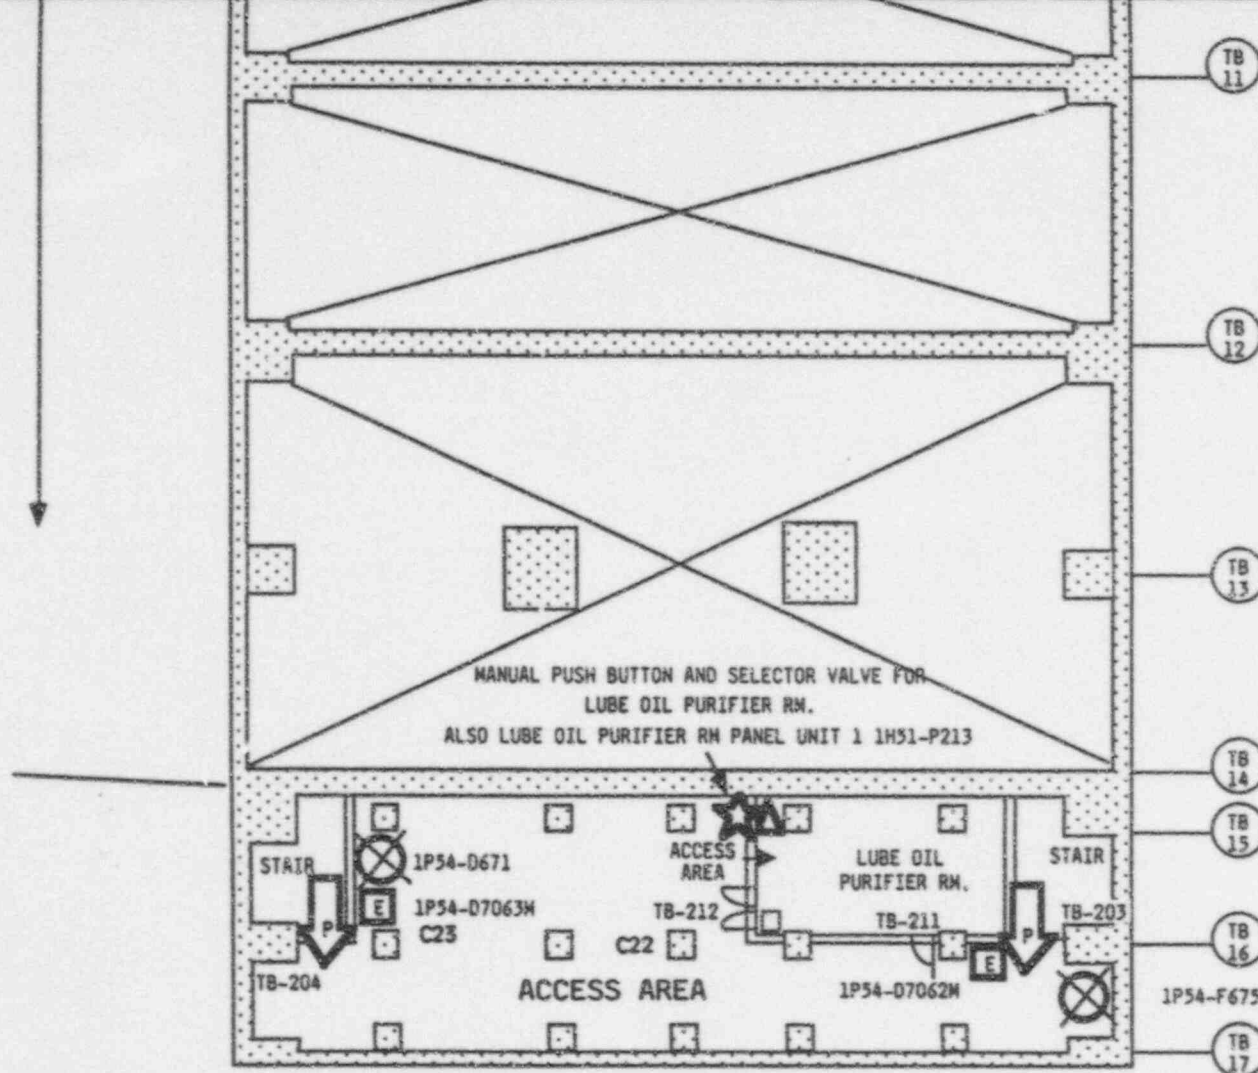

PERRY NUCLEAR POWER PLANT
10 CENTER ROAD
NORTH PERRY, OH 44081


SURROUNDING LAND USE: RURAL/AGRICULTURAL



SCALE: NOT TO SCALE

Signature:

Date: 2/20/95

DONALD C. SHELTON
SENIOR VICE PRESIDENT - NUCLEAR

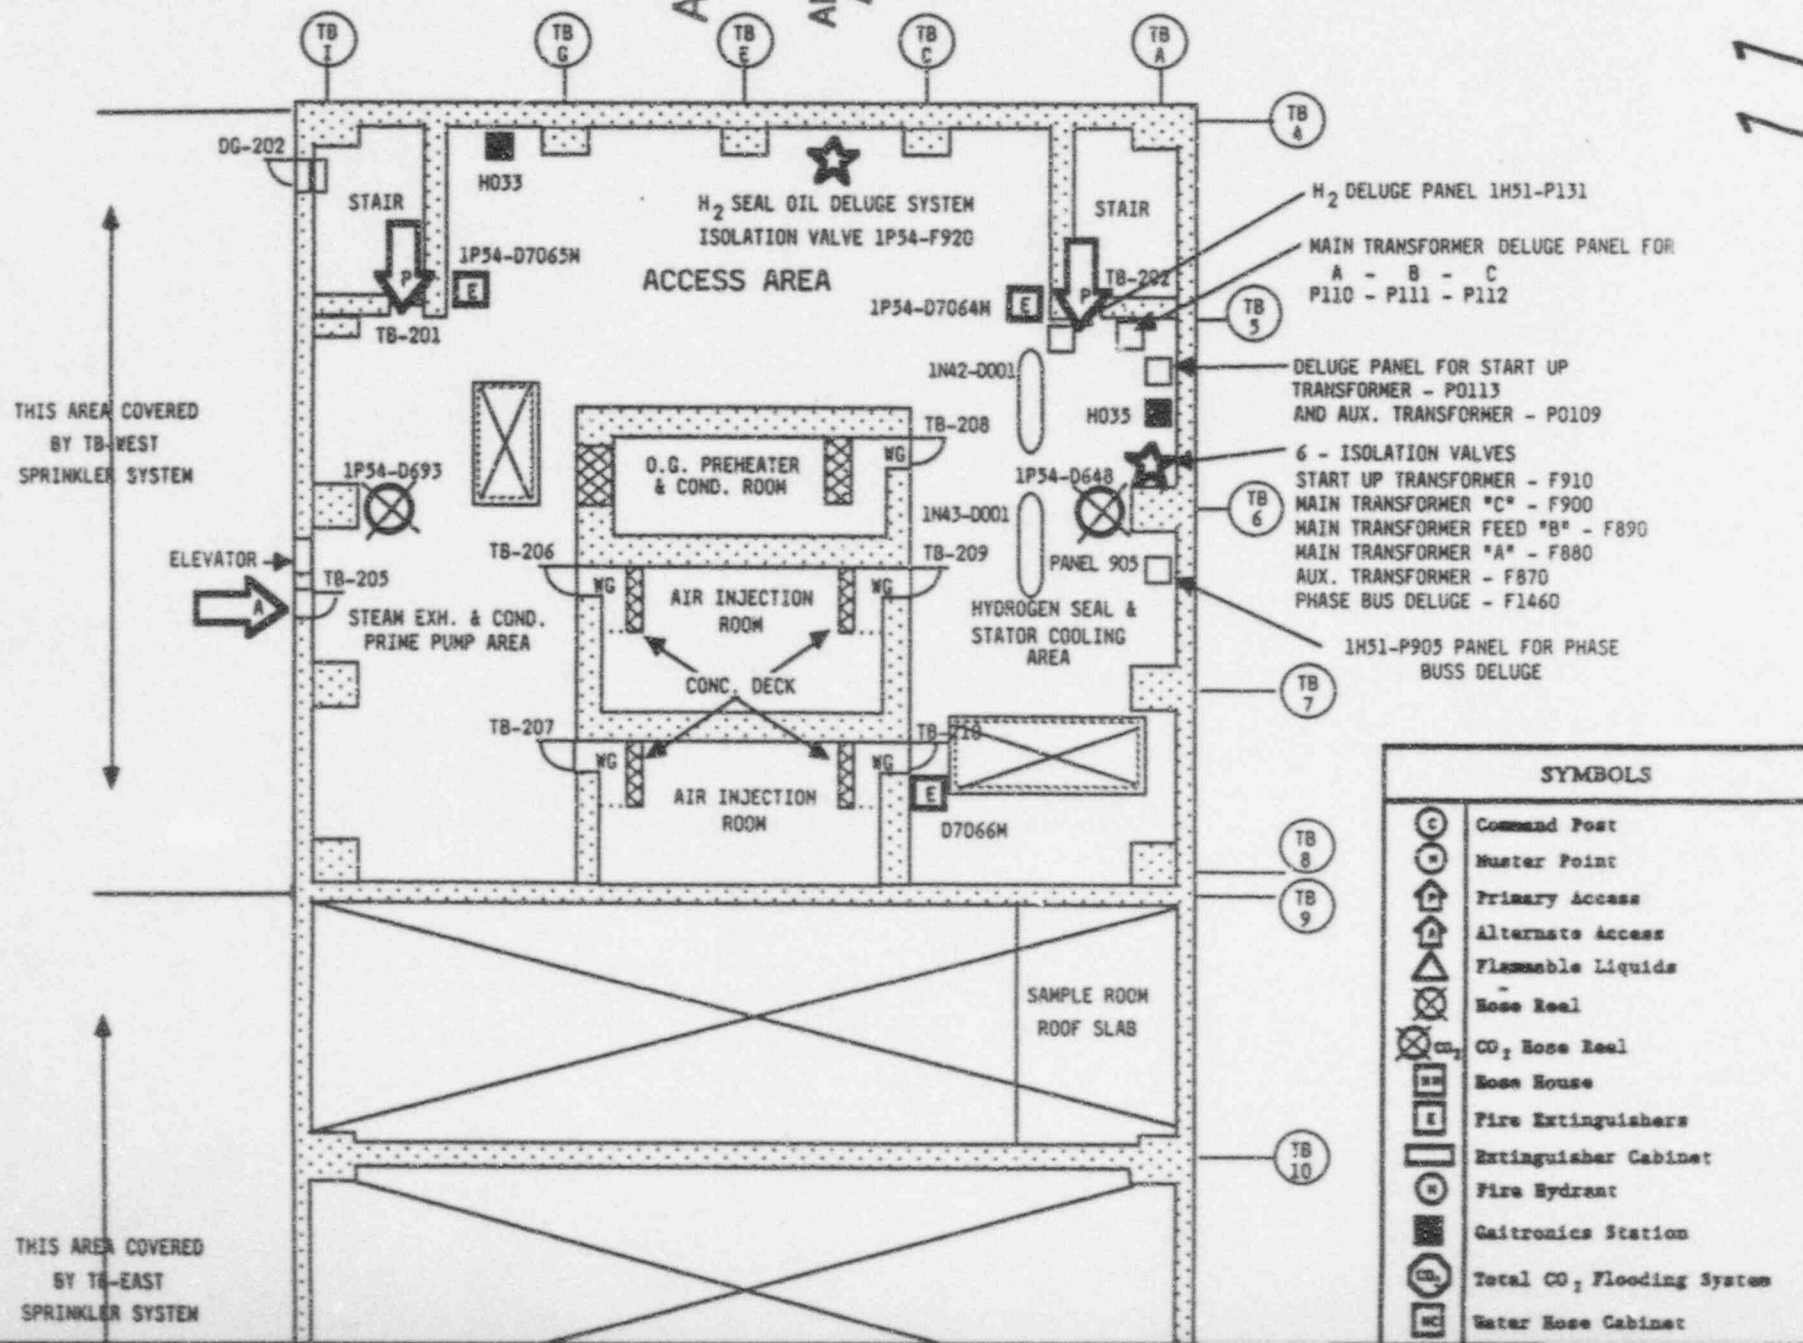

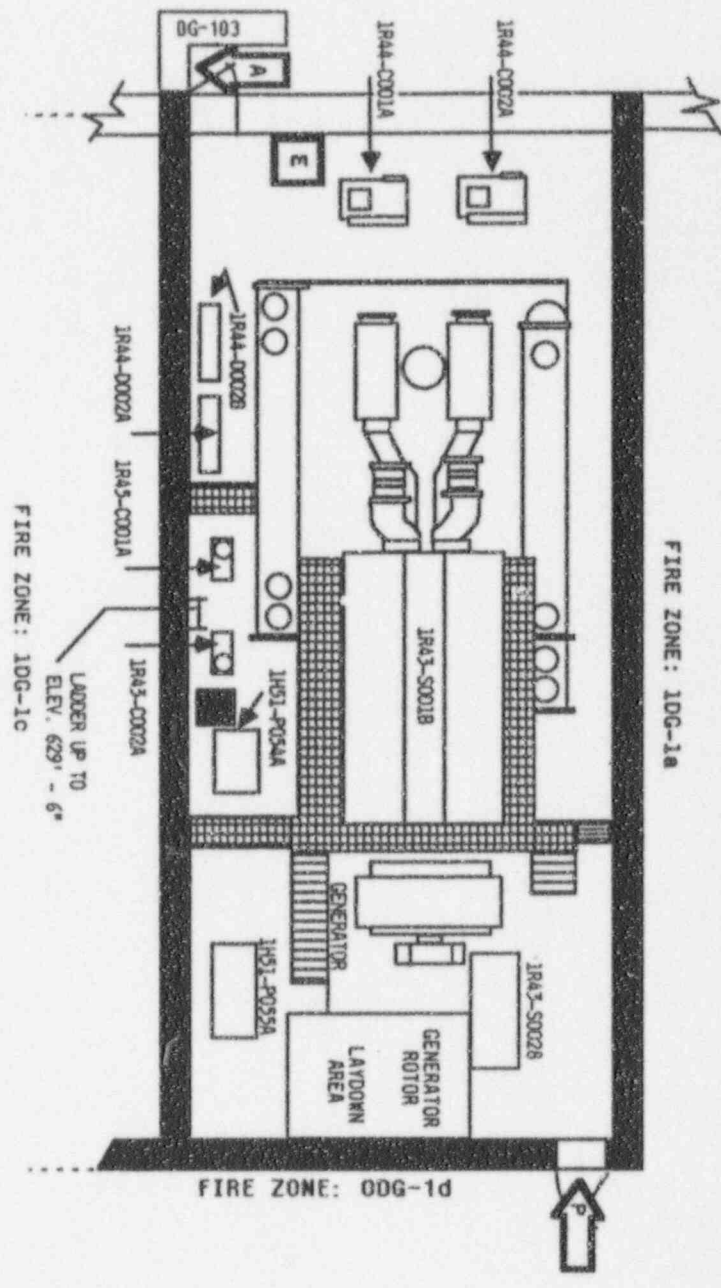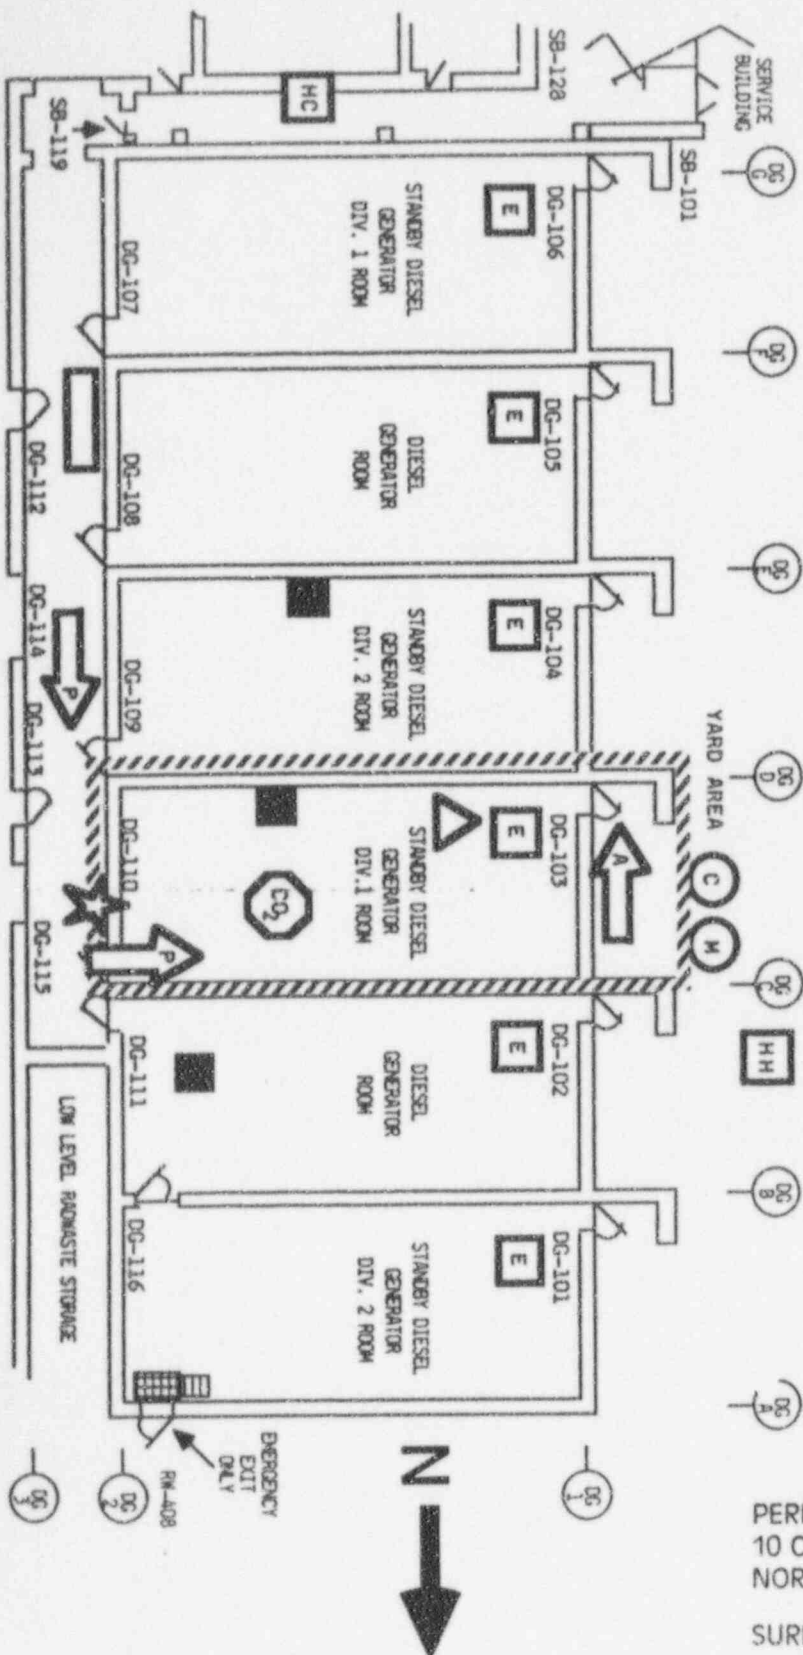


PERRY NUCLEAR POWER PLANT
10 CENTER ROAD
NORTH PERRY, OH 44081

SURROUNDING LAND USE: RURAL/AGRICULTURAL


SCALE: NOT TO SCALE

Signature: *[Signature]* Date: *2/2/95*

DONALD C. SHELTON
SENIOR VICE PRESIDENT - NUCLEAR

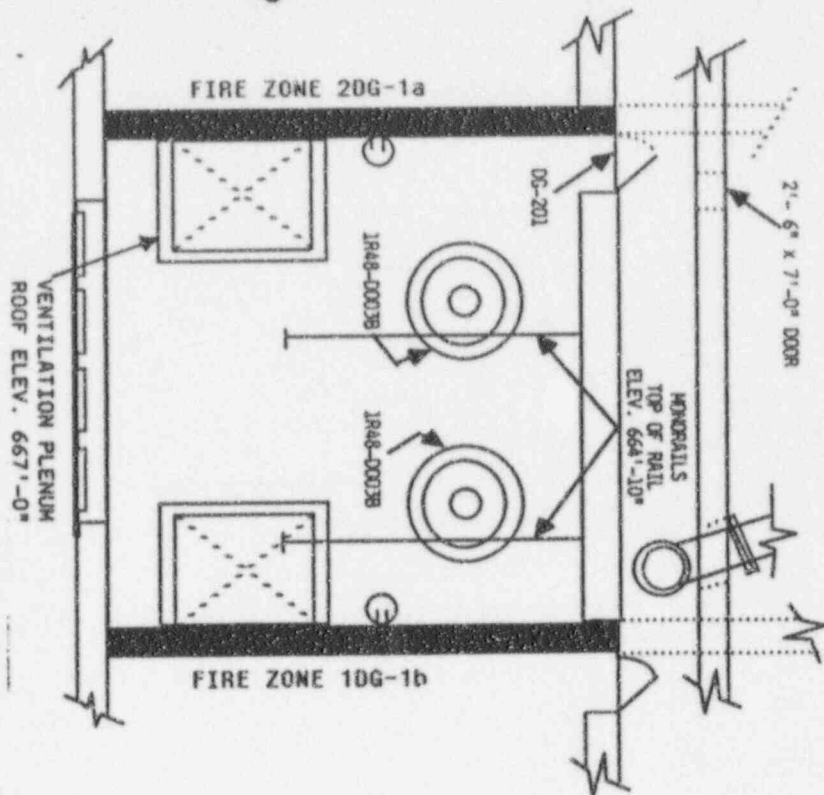


SYMBOLS	
	Command Post
	Muster Point
	Primary Access
	Alternate Access
	Flammable Liquids
	Hose Reel
	CO ₂ Hose Reel
	Hose House
	Fire Extinguishers
	Extinguisher Cabinet
	Fire Hydrant
	Galtronics Station
	Total CO ₂ Flooding system
	Water Hose Cabinet
	Redundant Safe Shutdown
	Fixed Suppression System
	Manual Control
	North

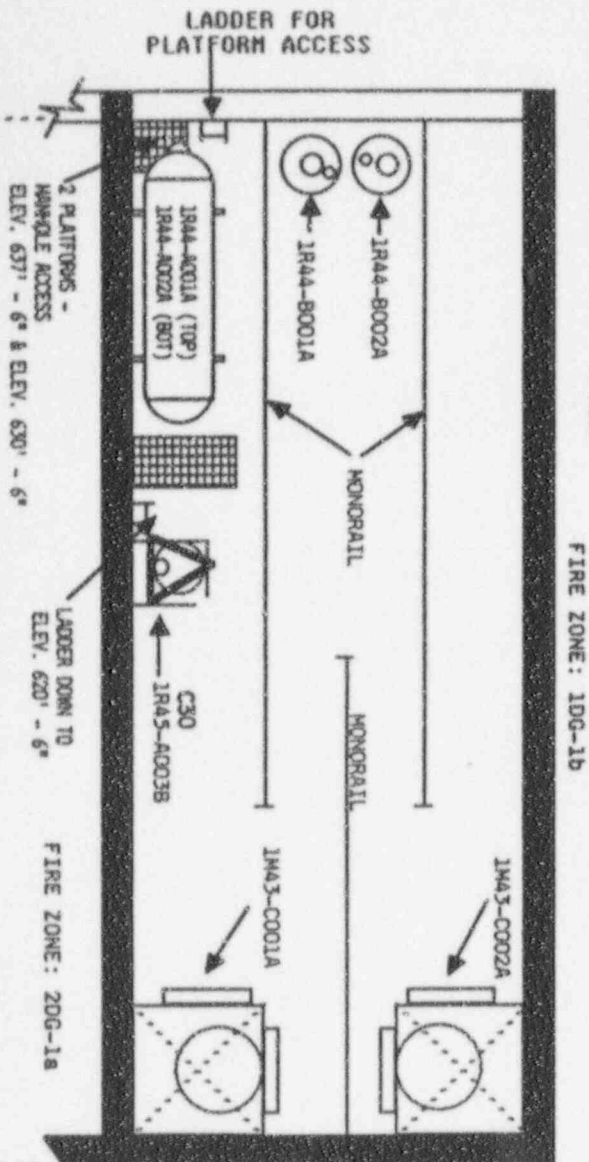

ANSTEC
APERTURE
CARD

Also Available on
Aperture Card

9503070225-12

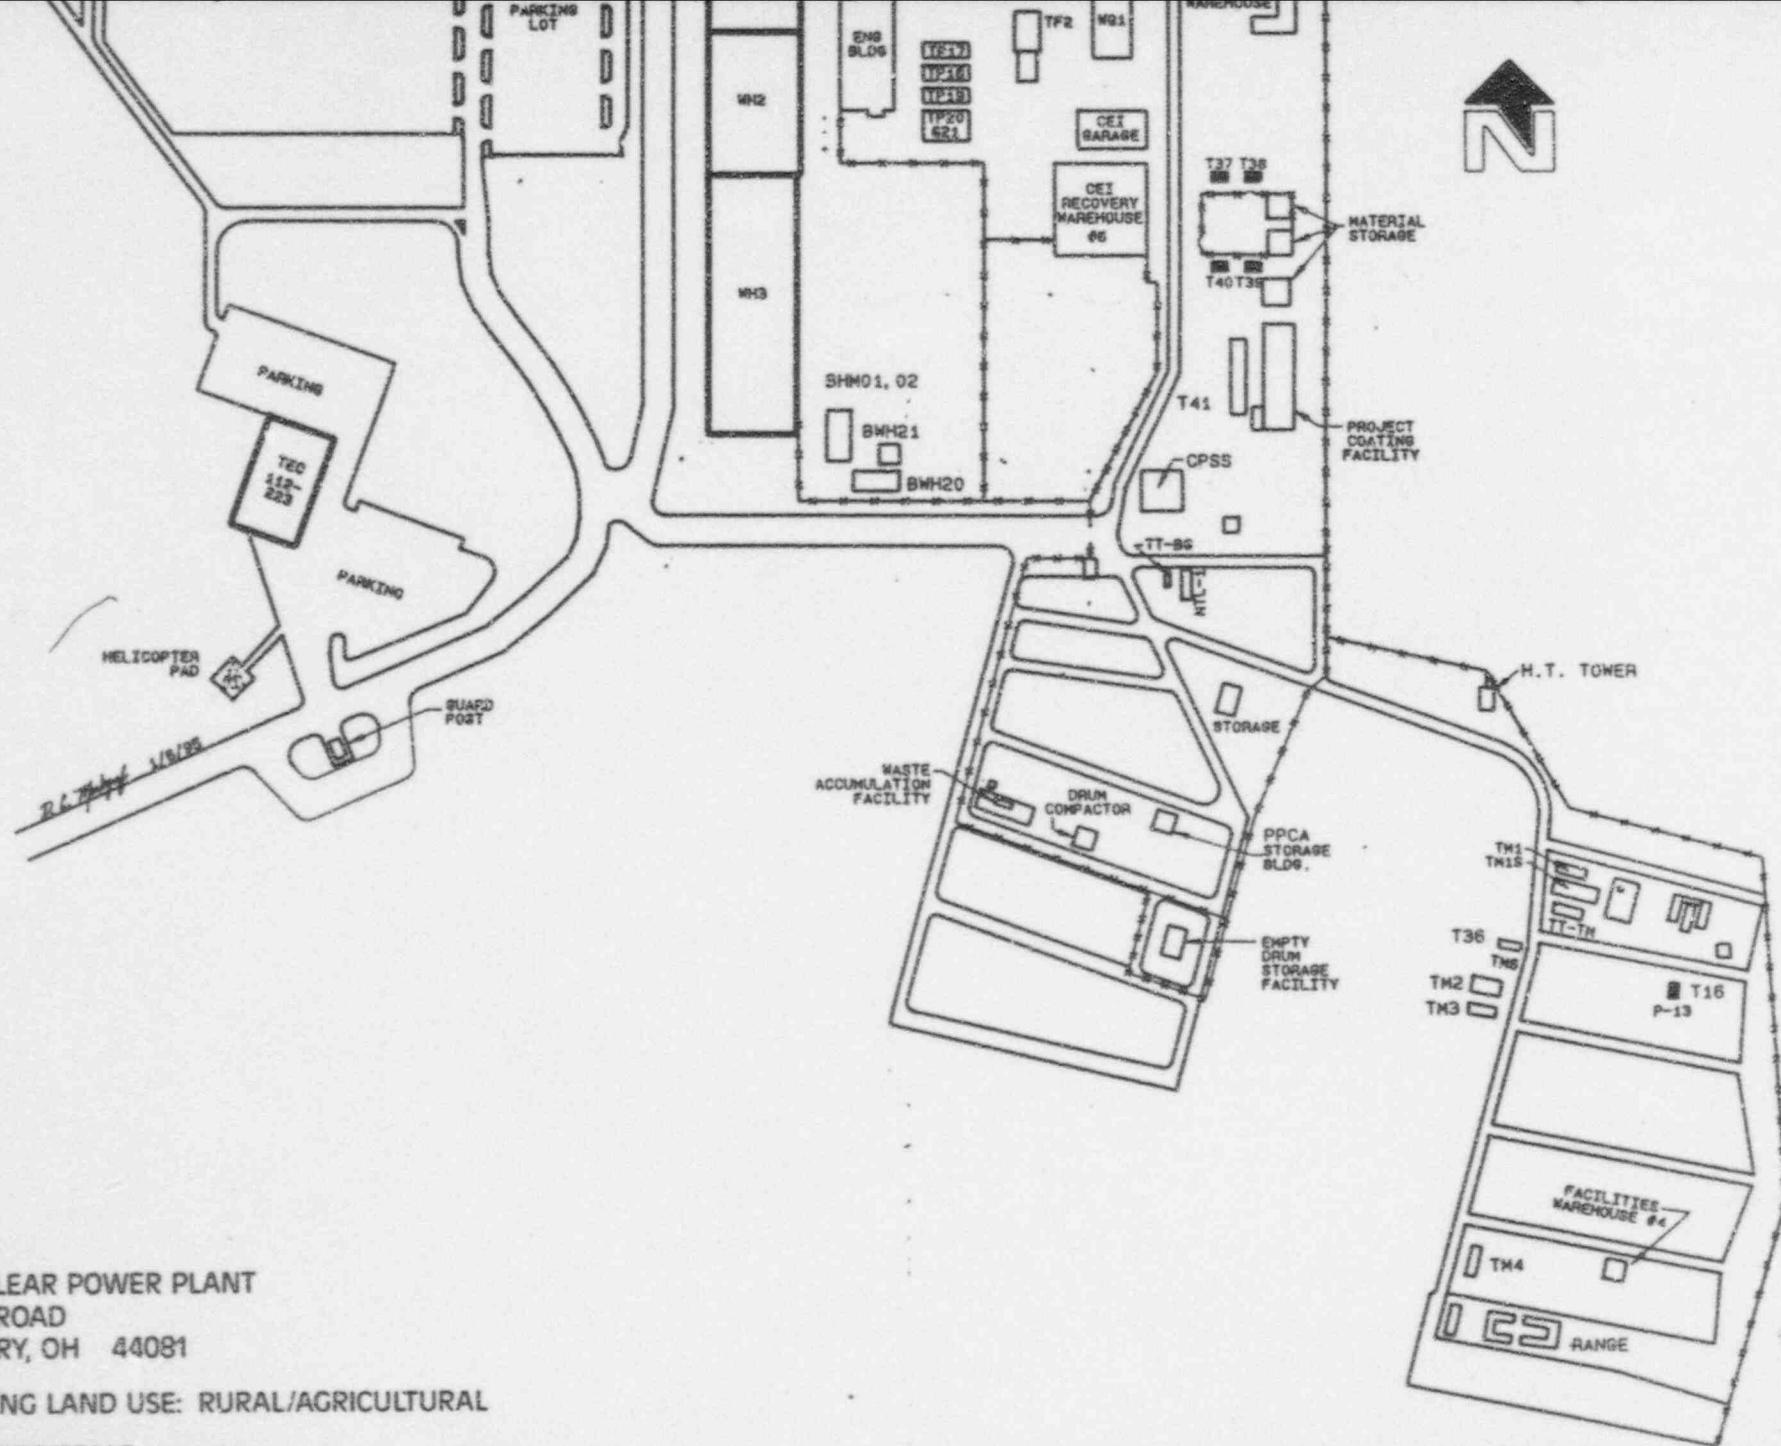


PERRY NUCLEAR POWER PLANT
10 CENTER ROAD
NORTH PERRY, OH 44081

SURROUNDING LAND USE: RURAL/AGRICULTURAL

SCALE: NOT TO SCALE

Signature: [Signature] Date: 2/22/95

DONALD C. SHELTON
SENIOR VICE PRESIDENT - NUCLEAR

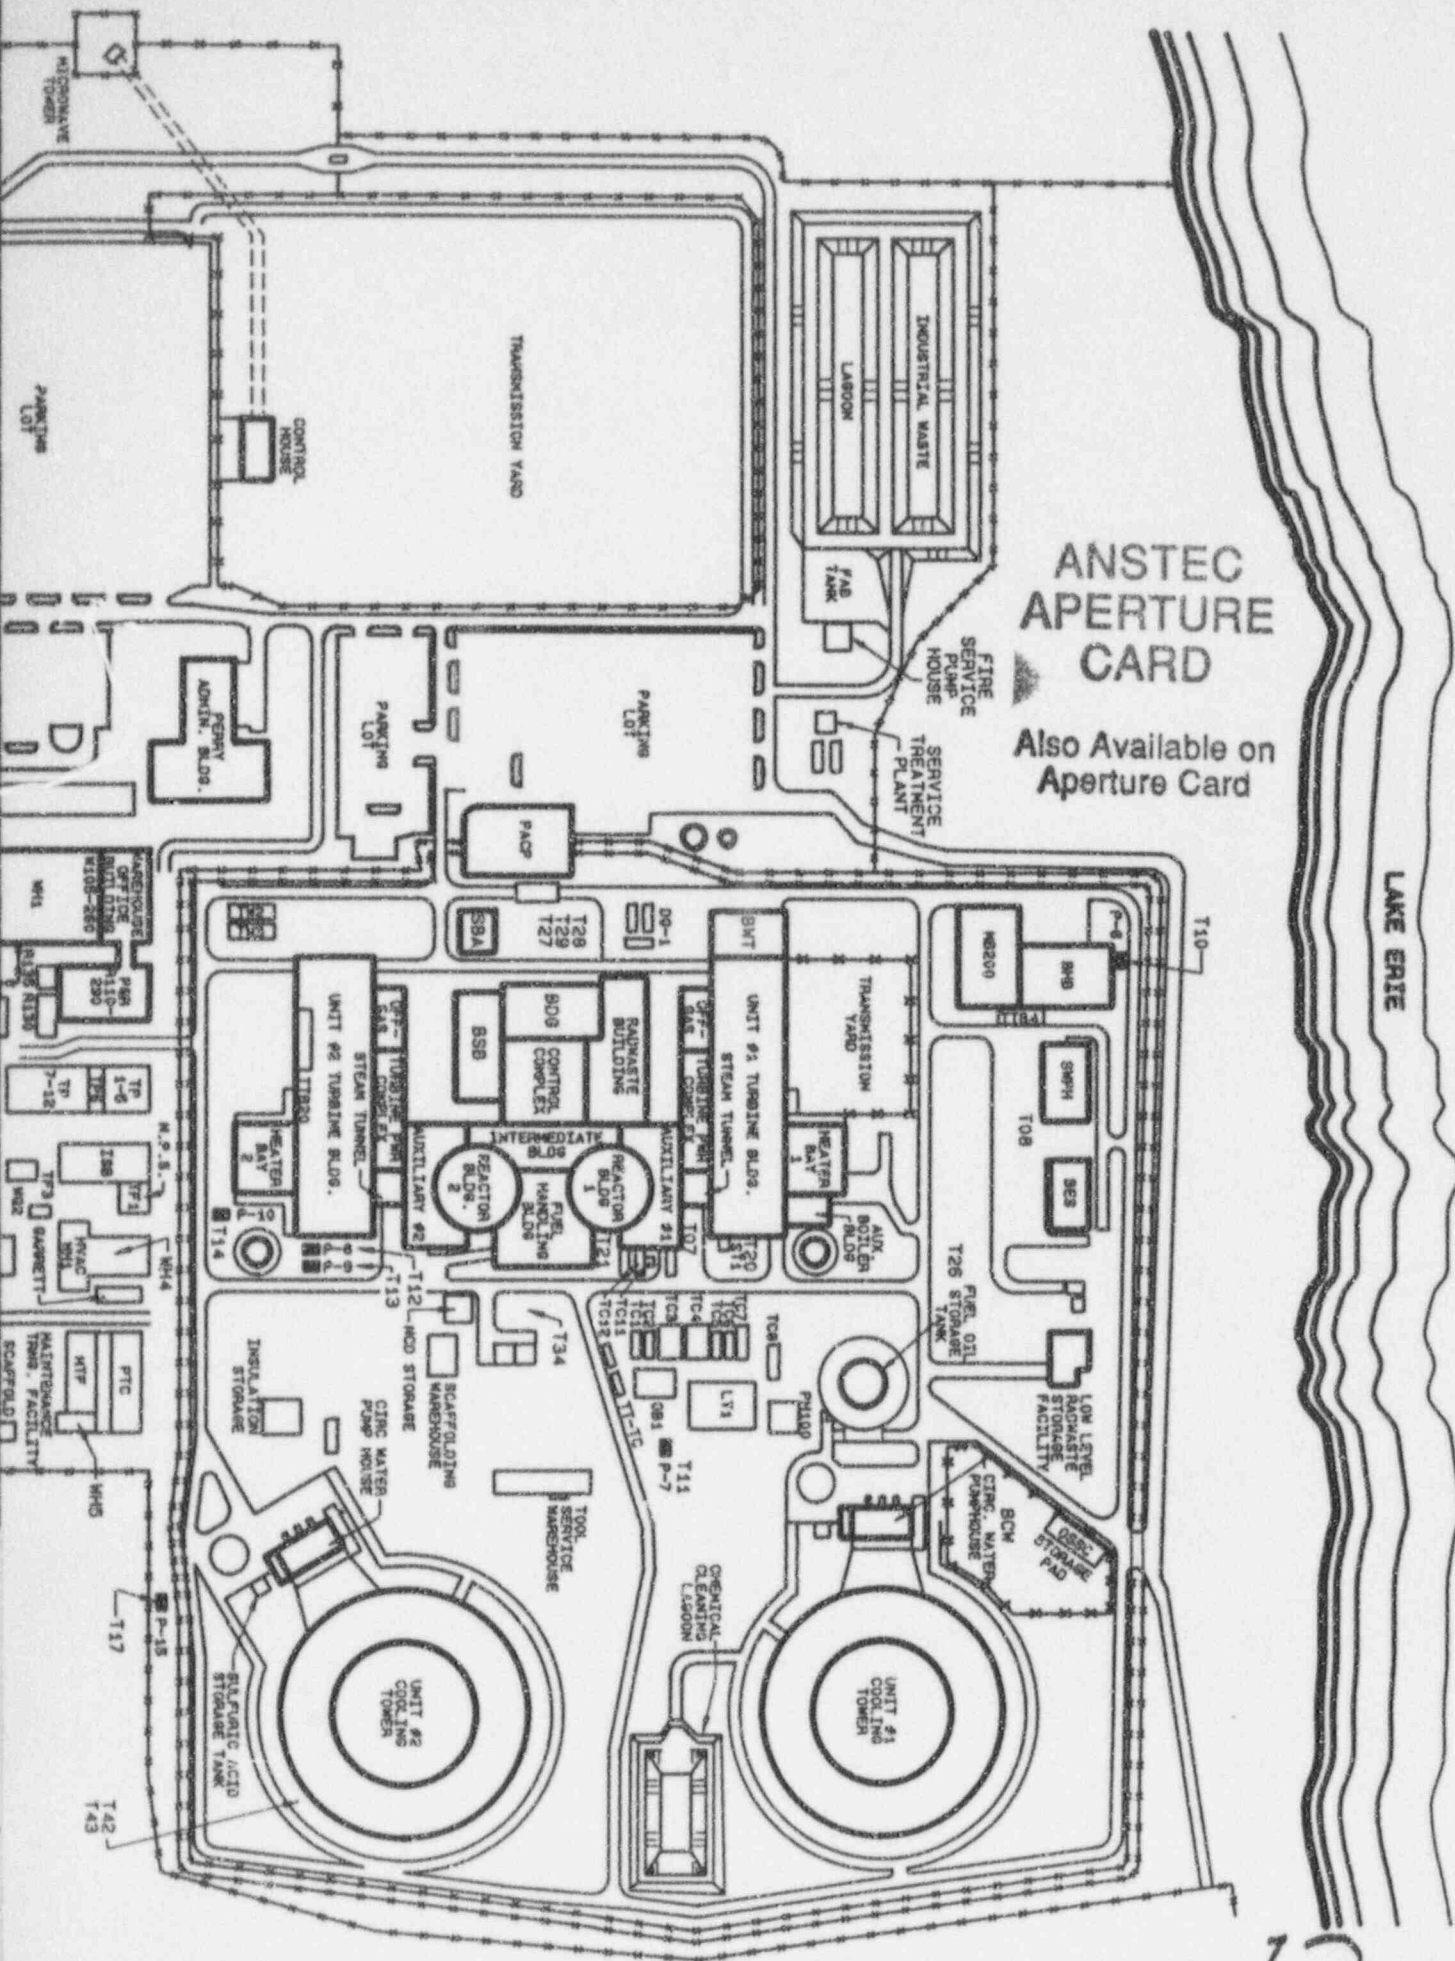

ANSTEC APERTURE CARD

Also Available on
Aperture Card

LAKE ERIE

9503070225-13