



STS Consultants Ltd.
Consulting Engineers

11425 West Lake Park Drive
Milwaukee, Wisconsin 53224
(414) 359-3030

November 24, 1987

United States Nuclear Regulatory
Commission, Region 3
Materials Licensing Station
799 Roosevelt Road
Glen Ellyn, Illinois 60137

RE: Material License Renewal

Gentlemen:

This letter is an application for renewal of our By-Product
Material License No. 48-21211-01.

I have reviewed our current license application on file for
compliance with the current regulations. The items of our
current license which require corrections have been listed below.

Item 2 - STS Consultants, Ltd.
11425 West Lake Park Drive
Milwaukee, Wisconsin 53224
(current address as of November, 1987)

Item 10- Licensed material shall be used only in the
licensee's facilities located at 11425 West Lake
Park Drive, Milwaukee, Wisconsin, or at temporary
job sites of the licensee throughout the State of
Wisconsin.

All other items of our current material license and its addendum
are correct. However, in review of our original application for
the material license, Item 13 of that application will require an
update as listed below.

Item 13- Storage Facilities - The sealed source will be
locked in its protective storage case and stored in
a locked storage room in our shop storage area (see
attached location diagram).

Log *Due 1/10/88*
Remit. *11/29/87*
Check No. *7110*
Amount *31*
Fee Category *Ren*
Type of Fee
Date Completed *11/27/87*
By *g*

CONTROL NO. 84499

RECEIVED

NOV 27 1987

REGION III

8903070213 880205
REG3 LIC30
48-21211-01 PNU

United States Nuclear
Regulatory Commission
November 24, 1987

-2-

All other items of both our current material license and original application for that license is in accordance with the appropriate NRC regulations. Included with this letter and attached documents is a check for our renewal fee of \$120.00.

If you have any questions concerning this letter or the attached documents, please do not hesitate to contact us.

Respectfully,


STS CONSULTANTS, LTD.



Mark E. Manske
Radiation Safety Officer

/imc

CONTROL NO. 84499

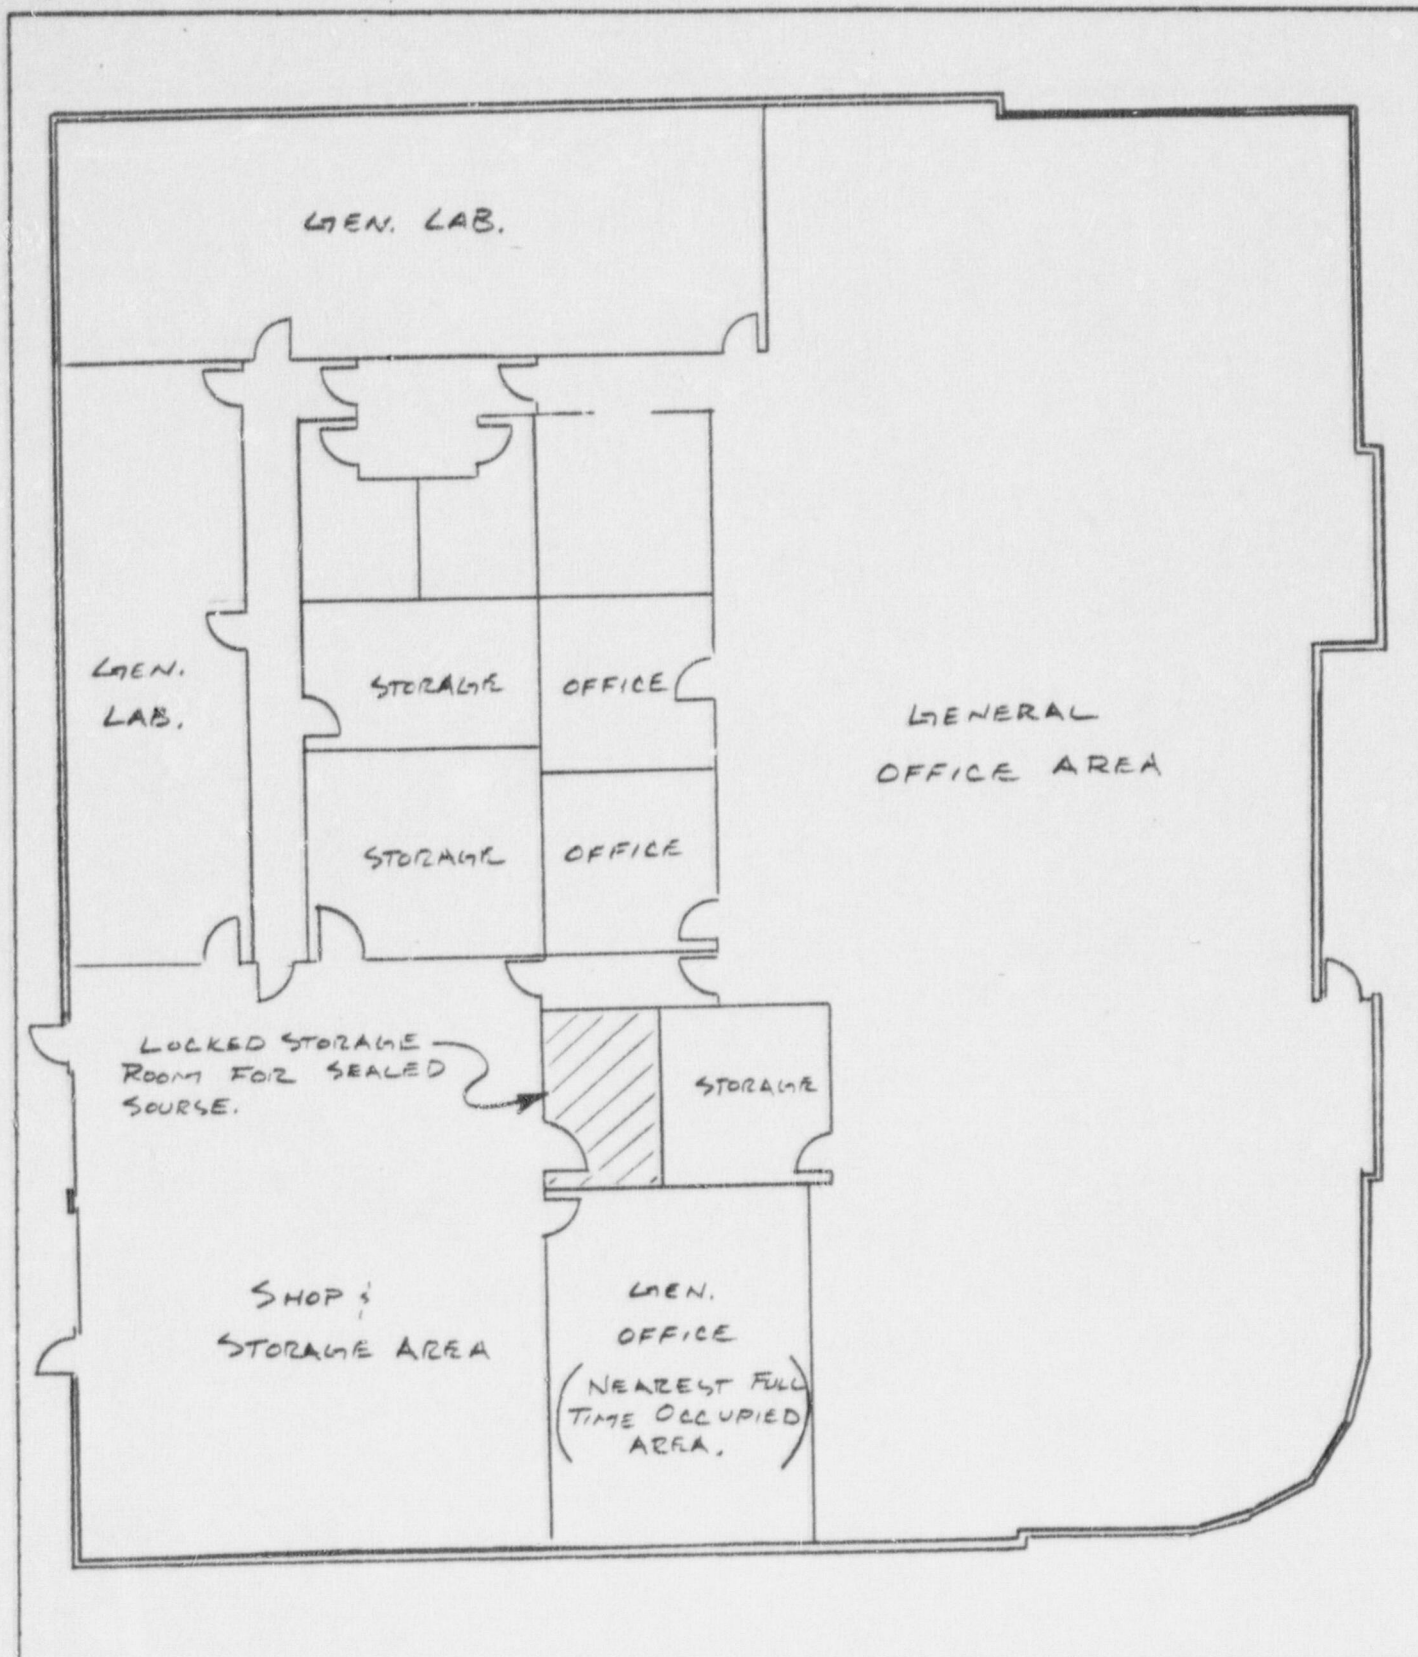

STS Consultants Ltd.
FIGURE SHEET

PROJECT		STS CONSULTANTS, LTD. MILWAUKEE, WISCONSIN	FIGURE NO. 1
TITLE		ITEM 13 STORAGE FACILITIES LOCATION DIAGRAM	JOB NO.
DATE	DRAWN BY	APPROVED BY	SCALE
11-5-87	MEM		NTS

CONTROL NO. 84499