


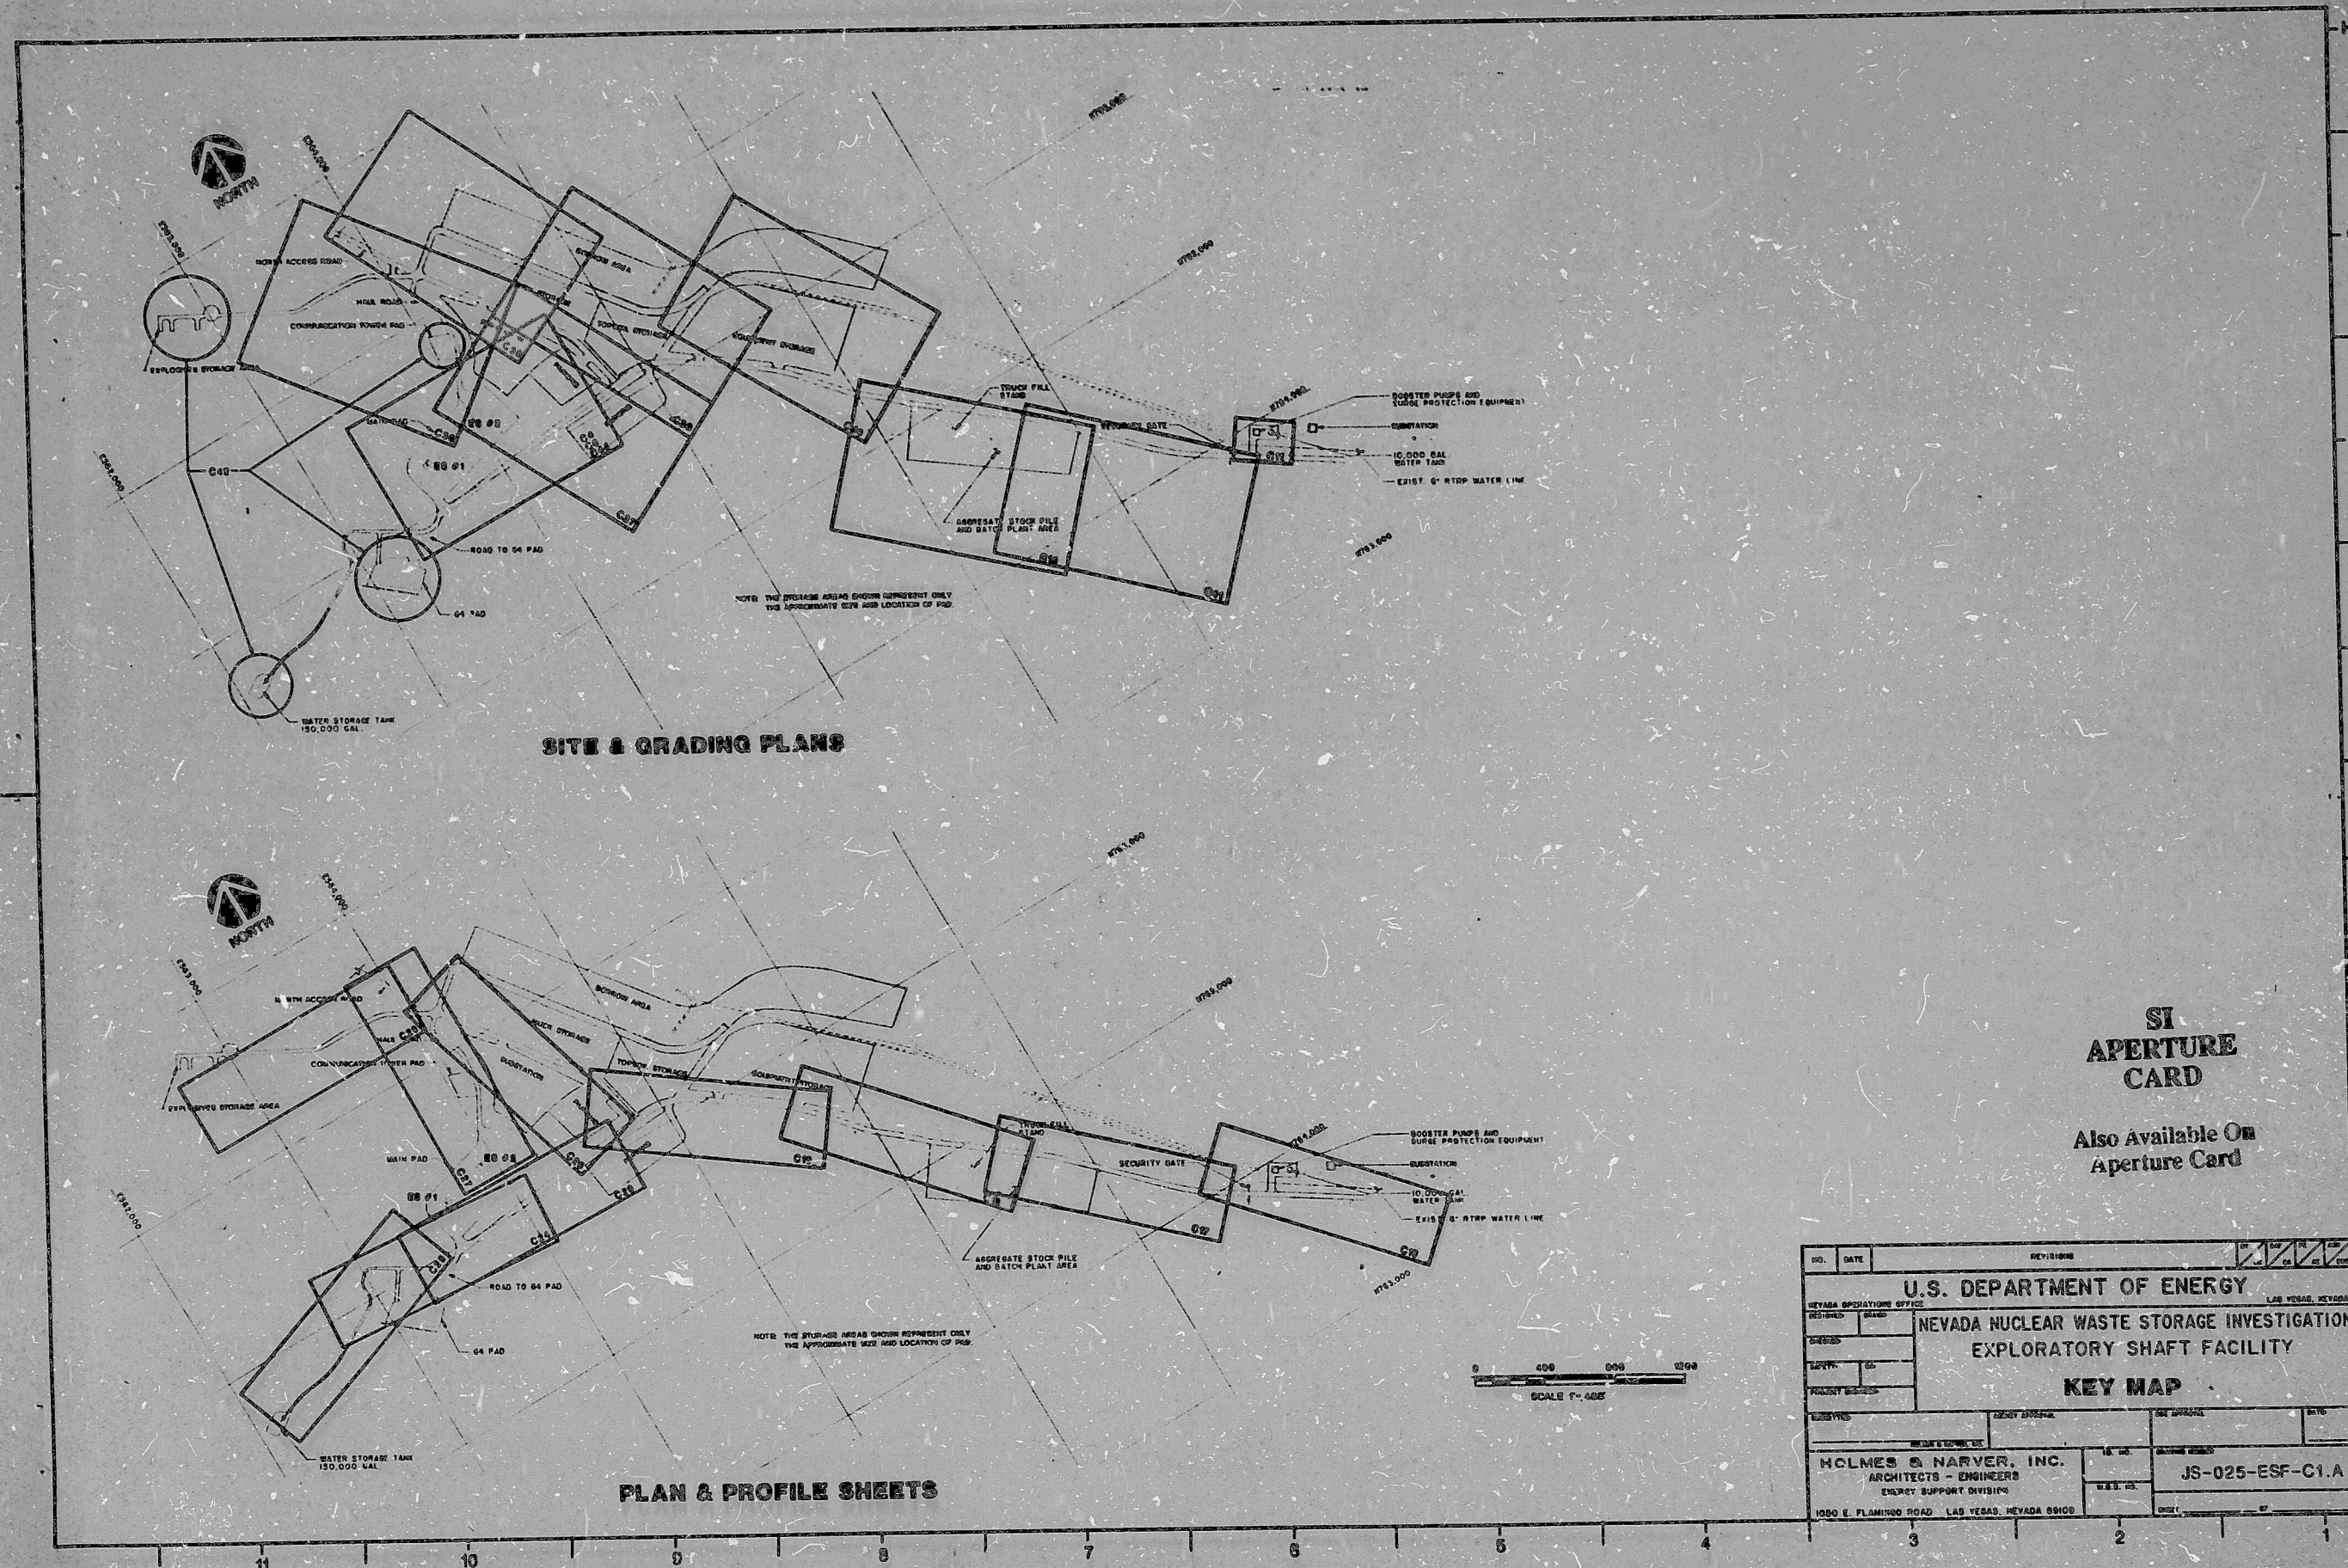

**SI
APERTURE
CARD**

Also Available On
Aperture Card

NO. DATE		REVISIONS	
U.S. DEPARTMENT OF ENERGY NEVADA OPERATIONS OFFICE NEVADA NUCLEAR WASTE STORAGE INVESTIGATION EXPLORATORY SHAFT FACILITY KEY MAP			
DESIGNED BY		DATE	
CHECKED BY		DATE	
APPROVED BY		DATE	
PROJECT ENGINEER		DATE	
HOLMES & NARVER, INC. ARCHITECTS - ENGINEERS ENERGY SUPPORT DIVISION 1000 E. FLAMINGO ROAD LAS VEGAS, NEVADA 89109		DRAWING NO. JS-025-ESF-C1.A	

PDR RIDS

881140 4.35

