
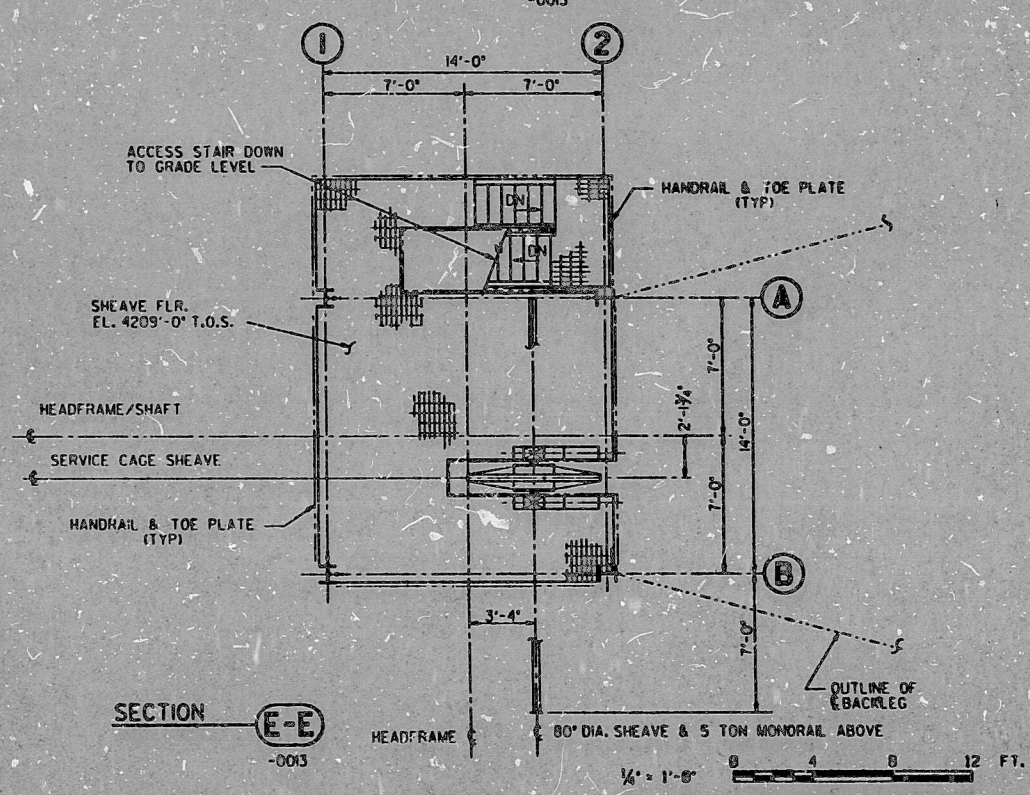
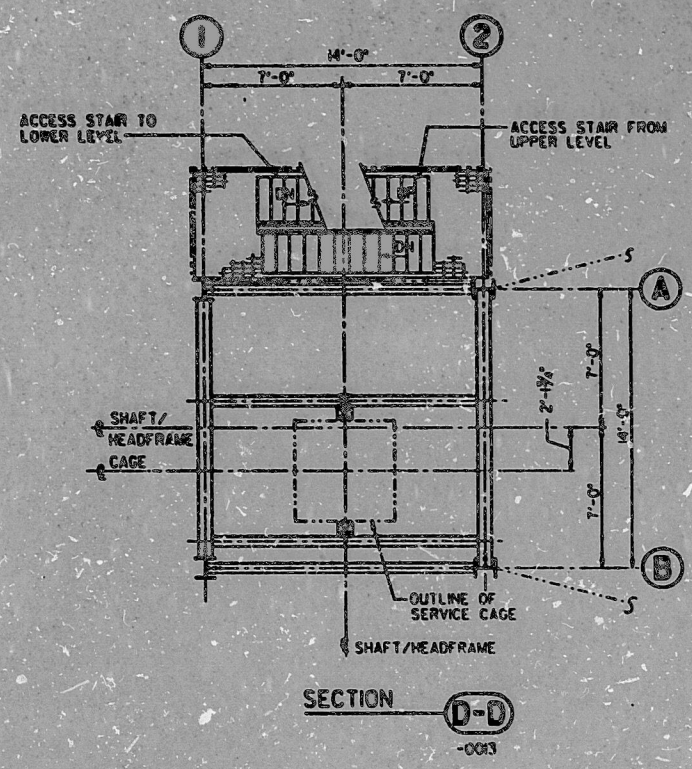


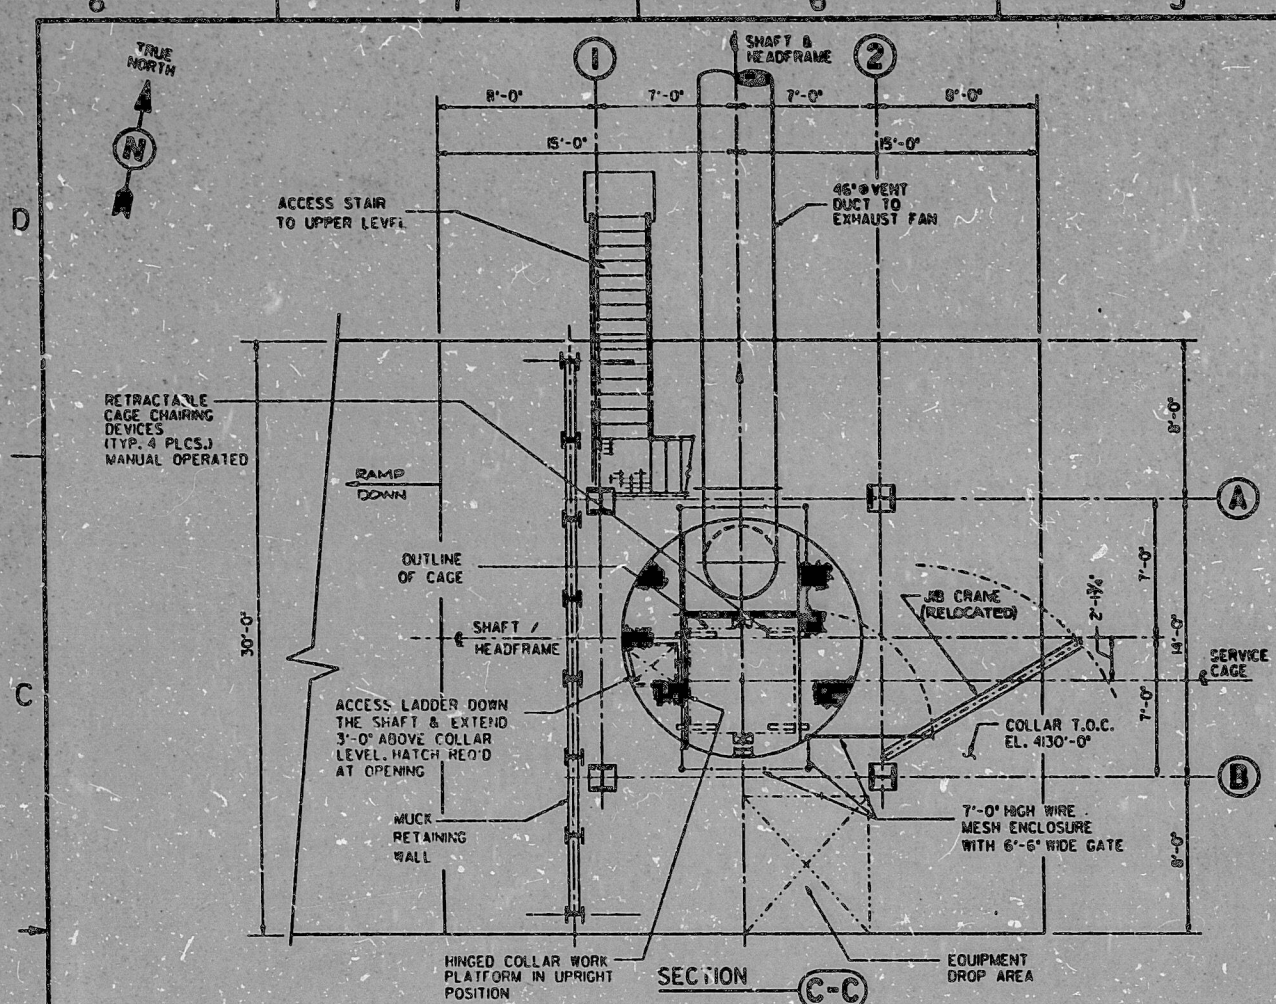

NO.	DATE	REVISION	BY	CHK.	LD.	PAK.	Q.A.R.	P.A.K.	SMF.
-----	------	----------	----	------	-----	------	--------	--------	------

NOTES :
 D WATER SPRAY AS REQ'D ALL DWGS.

- REFERENCE DRAWINGS**
- FS-FA-004 - SURFACE PLOT PLAN
 - FA-GS-0013 - ES-1 SURFACE, HEADFRAME-OPERATION PLAN, ELEVATION & SECTION
 - FS-GA-0025 - ES-1 SURFACE, SHAFT COLLAR OPERATION PLANS & SECTION

**SI
 APERTURE
 CARD**

Also Available On
 Aperture Card

IN PROGRESS NOT APPROVED
 FOR CONSTRUCTION
 ISSUE NO. B DATE PRINTED 1-1-64

QUALITY LEVELS OF THE ITEMS OR
 ACTIVITIES ON THIS DRAWING SHALL
 BE FOUND IN THE ESF QUALITY
 ASSURANCE LEVEL ASSIGNMENT SHEETS.
 (OALAS)

ITEM	REQ'D	MATERIAL	DESCRIPTION	DWG. NO.
U.S. DEPARTMENT OF ENERGY				
NEVADA OPERATIONS OFFICE LAS VEGAS, NEVADA				
FENIX & SCISSON, INC.				
LAS VEGAS, NEVADA				
NEVADA NUCLEAR WASTE STORAGE INVESTIGATION				
EXPLORATORY SHAFT FACILITY				
ES-1 SURFACE, HEADFRAME-OPERATION				
SECTIONS				
W.B.S. NO.			DRAWING NO.	REV.
12-6.4.2			FS-GA-0012	B
SCALE		DATE	SHEET 1 OF 1	
1/4"=1'-0"				

PDR RIDS

881160 466

