


E-OR4331

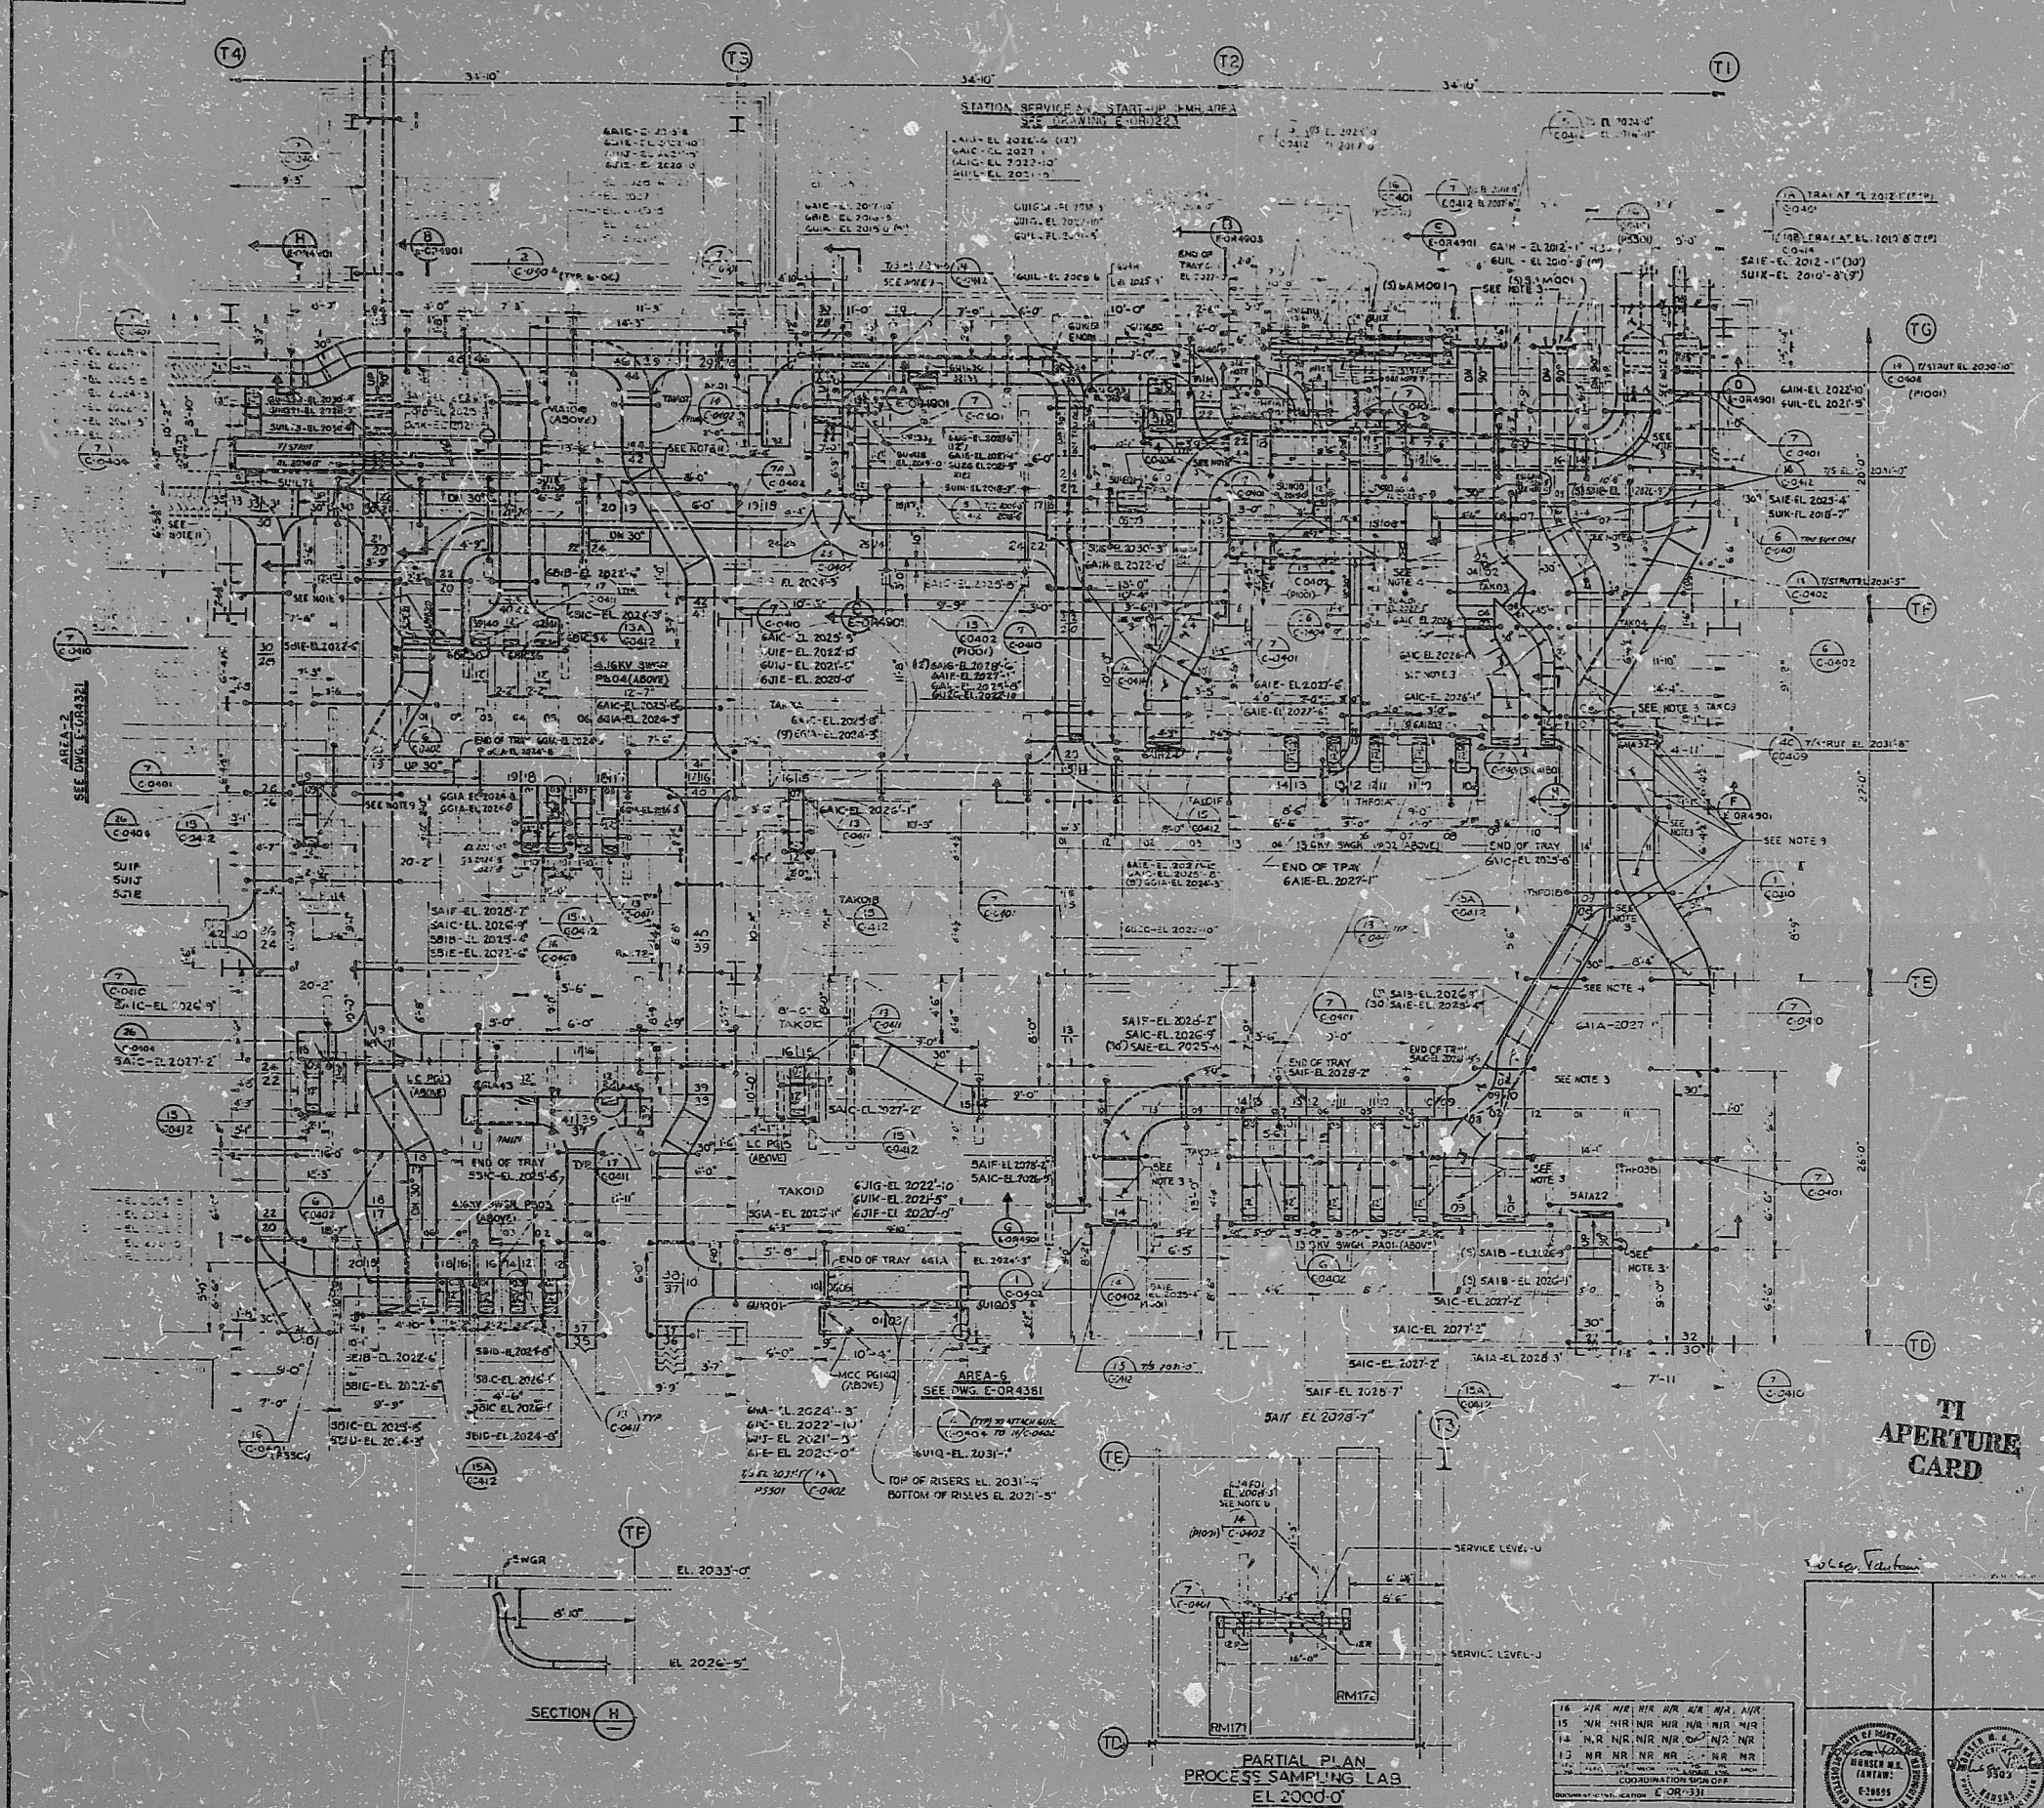

REFERENCE DRAWINGS

1. TRAY FITTINGS, TRAY SUPPORTS AND LEGS
2. TRAY FITTINGS, TRAY SUPPORTS AND LEGS
- NOTES**
1. ALL CABLE TRAYS ARE 24" WIDE AND ALL TRAY FITTINGS SHALL HAVE A 1/2" RADIUS UNLESS OTHERWISE NOTED.
 2. ALL CABLE TRAYS ARE 4" HIGH.
 3. TRAY FITTINGS REFERENCING THIS NOTE SHALL HAVE A 3/4" RADIUS.
 4. INSTALL 1/2" TRAY DIVIDER STRIP IN CENTER OF TRAYS 24" WIDE AND 4" HIGH FROM CABLE PIT TO INTERSECTION OF TRAYS TO SEGREGATE CABLES FROM BREAKER PADDLES AND PADDLES AND CABLES FROM BREAKER PADDLES AND PADDLES SEE NOTE 10.
 5. ALL CABLE TRAY SUPPORTS ARE TO BE DETAIL C-0402 UNLESS OTHERWISE NOTED.
 6. THIS SYMBOL INDICATES 1/2" DIA. 3032 STRUT WITH 1/4" DIA. UNLESS OTHERWISE NOTED.
 7. INSTALL 1/2" TRAY DIVIDER STRIP IN CENTER OF TRAYS 24" WIDE AND 4" HIGH FROM CABLE PIT TO INTERSECTION OF TRAYS TO SEGREGATE CABLES FROM BREAKER PADDLES AND PADDLES AND CABLES FROM BREAKER PADDLES AND PADDLES SEE NOTE 10.
 11. TRAY COVERS REQUIRED PER PARA. 2.10 OF E-OR4000-0 SHALL NOT BE INSTALLED UNLESS SPECIFICALLY NOTED OTHERWISE.
 12. ADD NOTE 9 AND REVISED AS SHOWN.
 13. ADD NOTE 3 REVISED TRAY AS SHOWN.
 14. INCORPORATE E-OR4331-12 AND REVISED AS SHOWN.
 15. INCORPORATE E-OR4331-13 AND REVISED AS SHOWN.
 16. INCORPORATE E-OR4331-14 AND REVISED AS SHOWN.
 102. INCORPORATE E-OR4331-100 AND REVISED AS SHOWN.

NO.	DATE	REVISIONS	BY	CHECKED
1				
2				
BECHTEL
GAITHERSBURG, MARYLAND

SNUPPS

RACEWAY PLAN
TURBINE BUILDING
AREA-3 EL 2000'-0"

10466 E-OR4331 16

SCALE: 1/4" = 1'-0" DATE: 12-17-76 DESIGNER: [Signature] CHECKED: [Signature]

This drawing and the cables shown in the plan, which are contained in the BECHTEL Project, is loaned to the borrower, without warranty, for use in the design, construction, and operation of the project. It is not to be used for any other purpose without the written consent of BECHTEL.

TI APERTURE CARD

PARTIAL PLAN
PROCESS SAMPLING LAB
EL 2000'-0"

REVIEW LEVEL 3



30X

8410050148

PDR RIDS

