
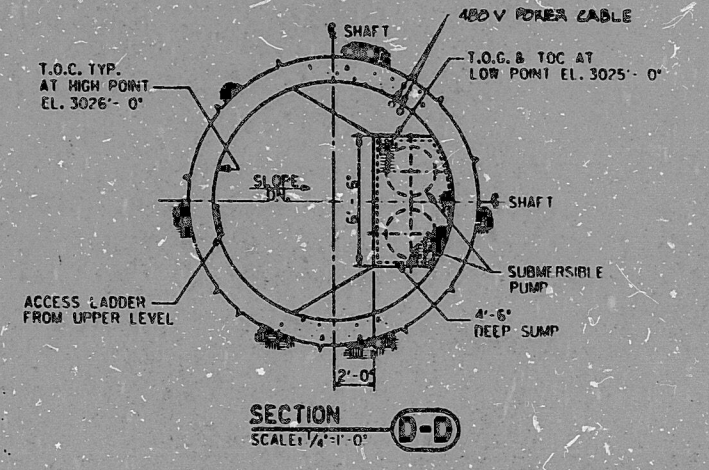
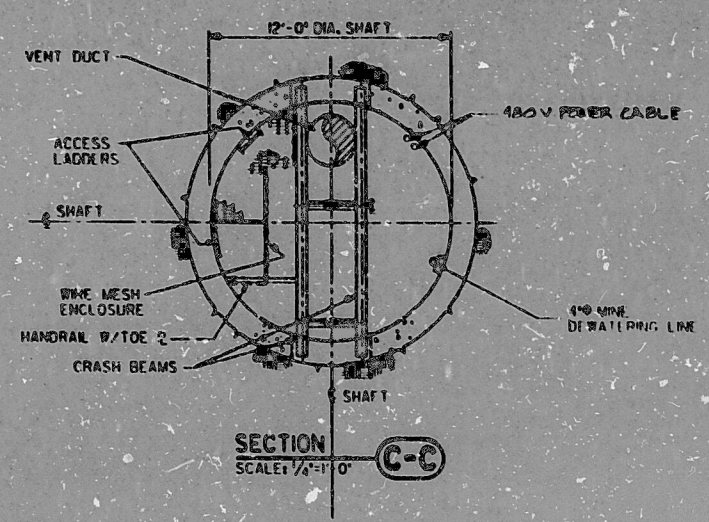


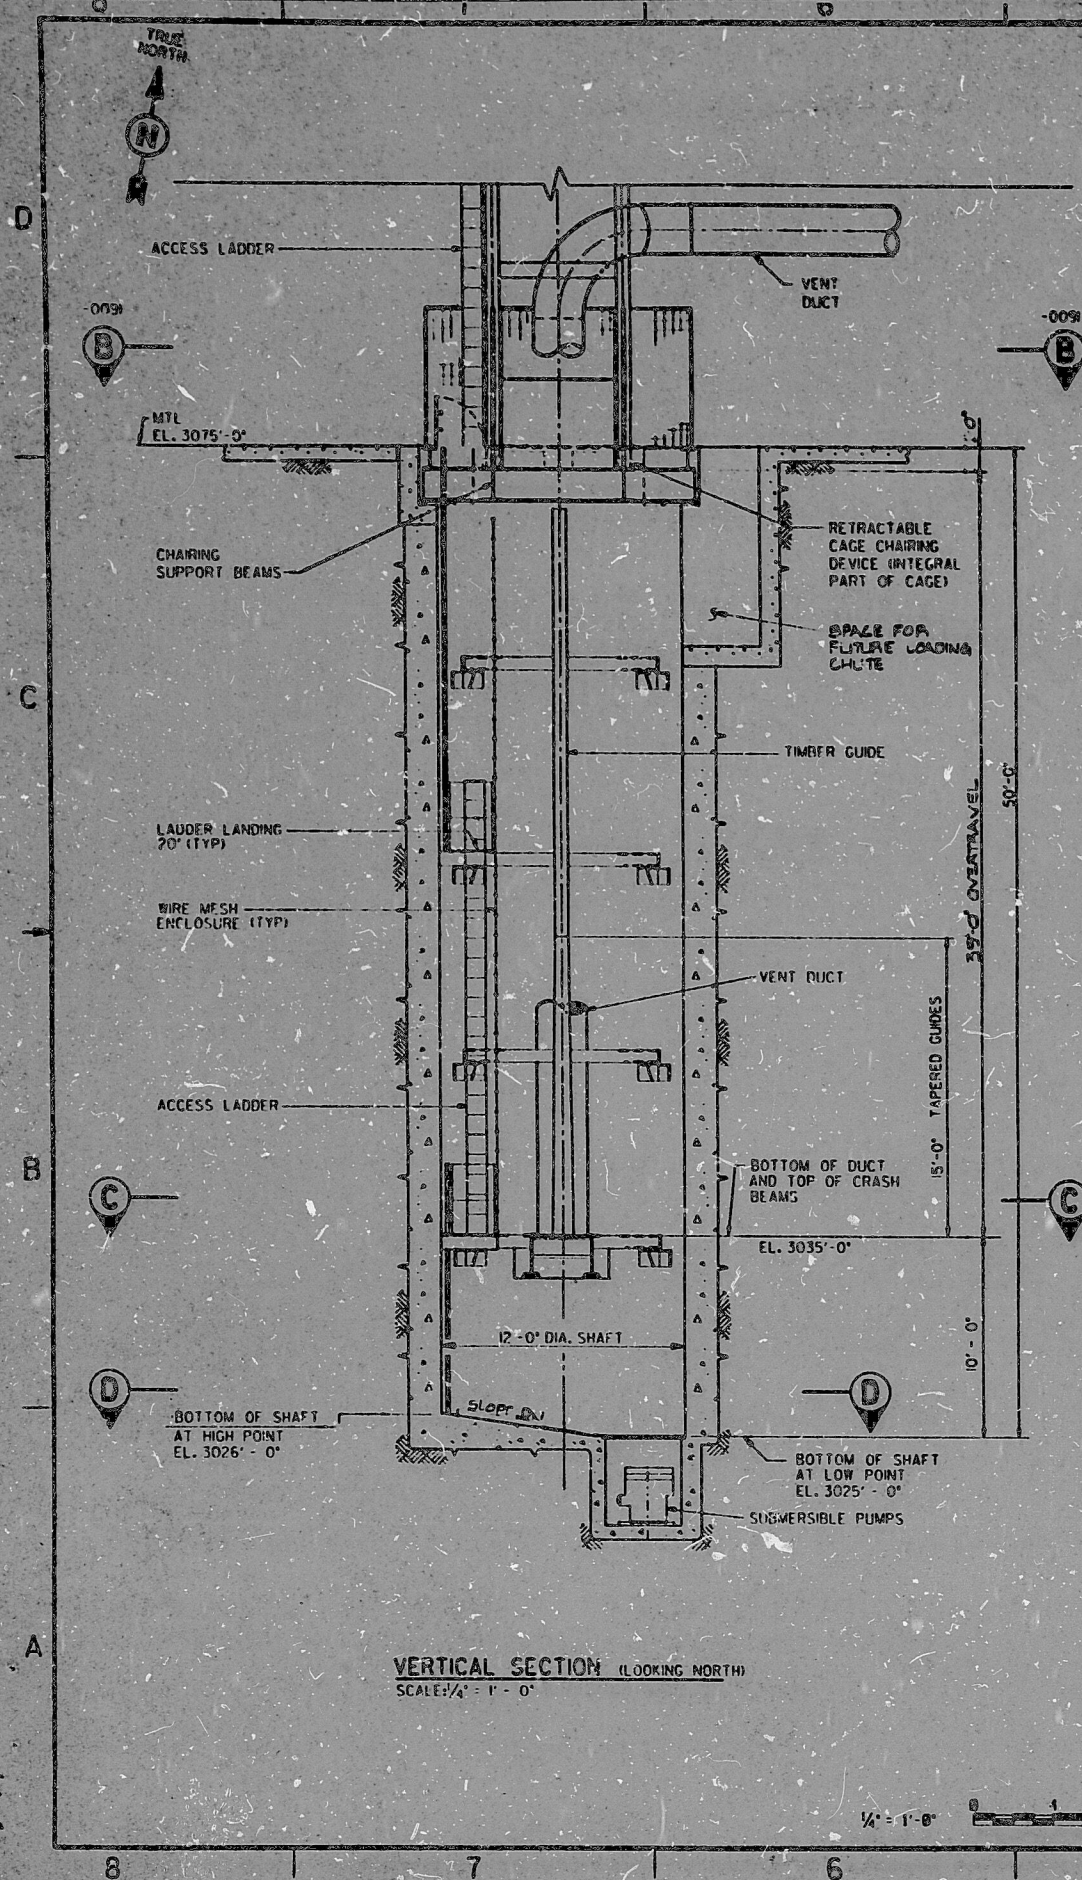


NO.	DATE	REVISION	BY	CHKD.	APP'D.	DATE
-----	------	----------	----	-------	--------	------

SI APERTURE CARD

Also Available On
Aperture Card

- REFERENCE DRAWINGS:
- FS-CA-0050 ES-1 SHAFT - GENERAL ARRANGEMENT, CROSS-SECTIONS
 - FS-CA-0091 ES-1 SHAFT, MTL SHAFT STATION SECTIONS
 - FS-CA-0085 ES-1 SHAFT, UPPER SHAFT STATION SECTIONS

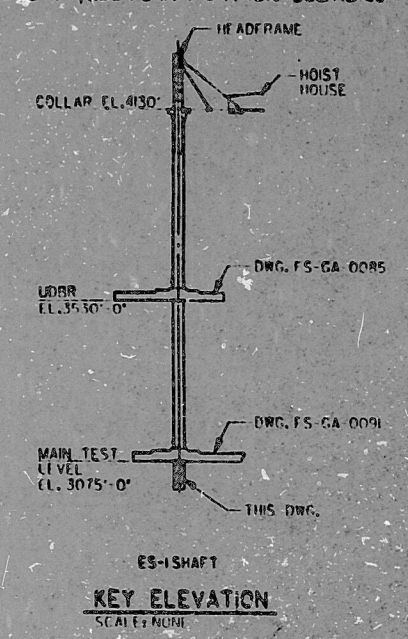

IN PROGRESS
NOT APPROVED
FOR CONSTRUCTION
ISSUE NO. 2 DATE PRINTED 2/2/72

QUALITY LEVELS OF THE ITEMS OR
ACTIVITIES ON THIS DRAWING SHALL
BE FOUND IN THE ESF QUALITY
ASSURANCE LEVEL ASSIGNMENT SHEETS.
(OALAS)

ITEM	REQ'D	MATERIAL	DESCRIPTION	DWG. NO.
U.S. DEPARTMENT OF ENERGY				
NEVADA OPERATIONS OFFICE LAS VEGAS, NEVADA				
DESIGNER: J.B. 3/1/72				
CHECKER: D.B. 3/1/72				
PROJ. DES. CHG. 3/1/72				
SCALE: 1.2.6.4.1				
DATE: 3/1/72				
SHEET 1 OF 1				

PDR RIDS

Q81170208

