


POOR ORIGINAL

INFORMATION
THIS DOCUMENT IS
SUBJECT TO REVISION
WITHOUT NOTIFICATION
TO THE USER OF THIS
COPY

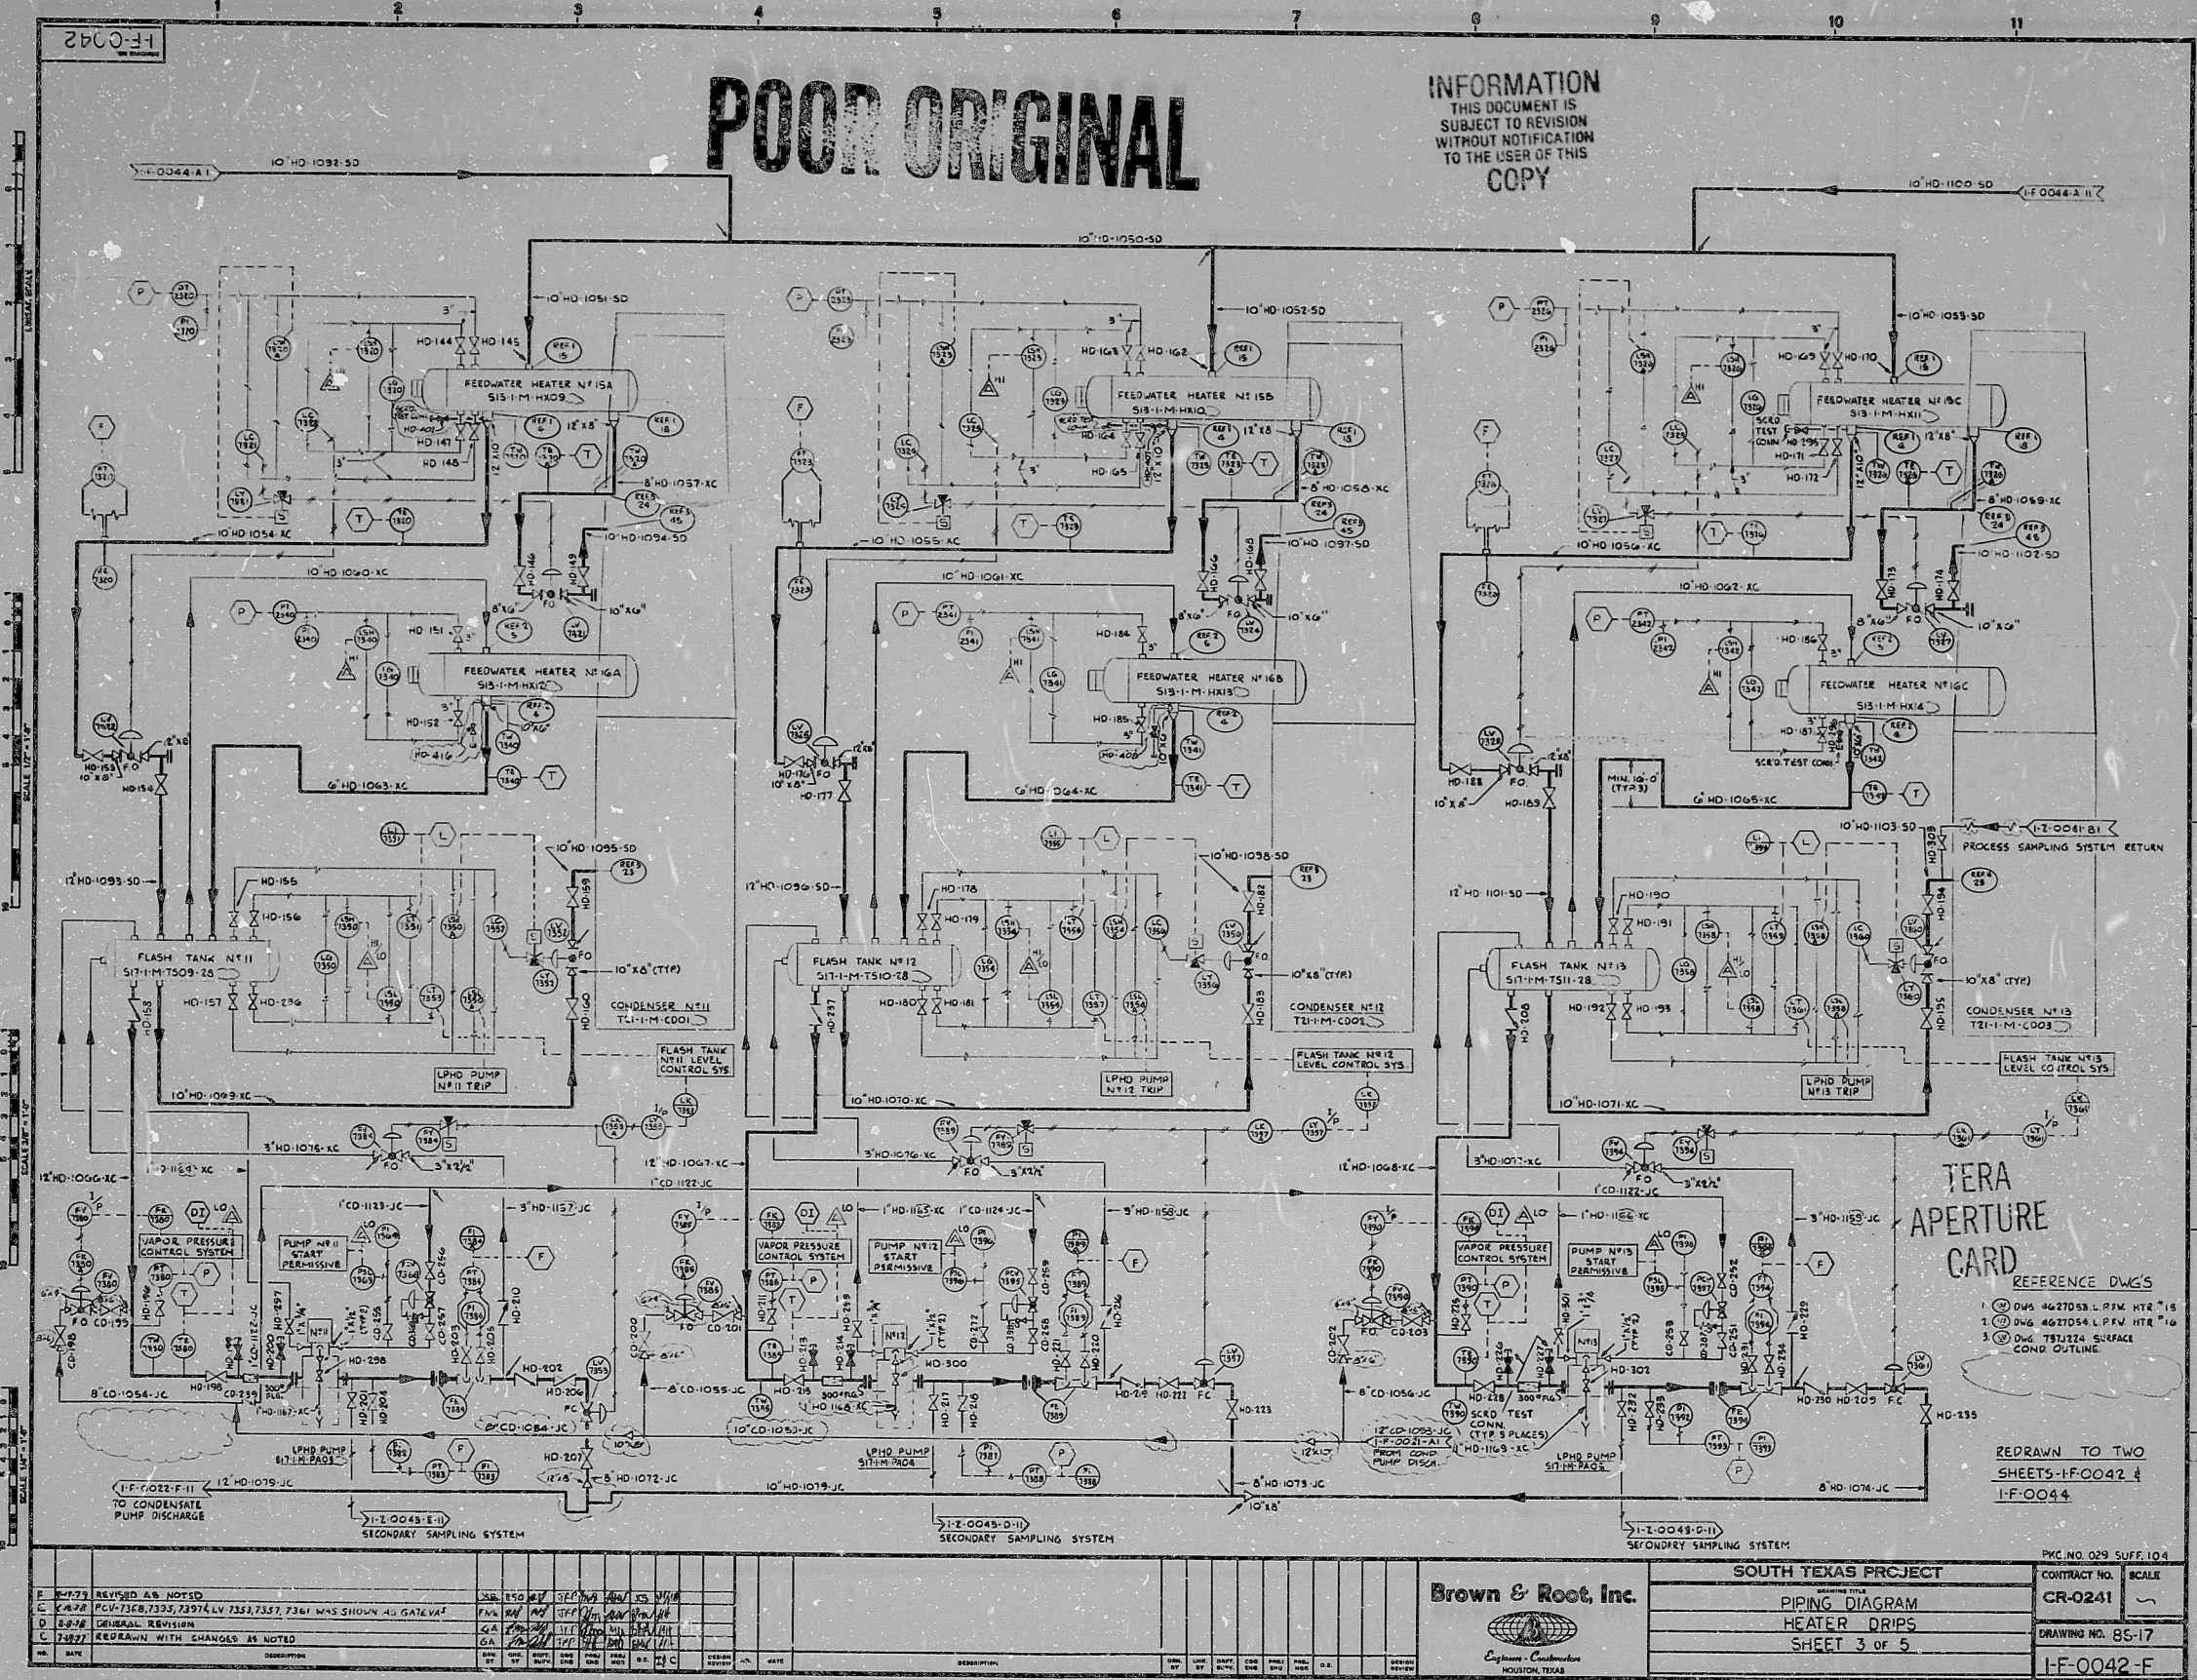

TERA APERTURE CARD
REFERENCE DWGS
1. DWG 4627053 L.P.M. HTR "15"
2. DWG 4627054 L.P.M. HTR "16"
3. DWG 781224 SURFACE COND OUTLINE
REDRAWN TO TWO SHEETS-IF-0042 & IF-0044

E	2-73	REVISED AS NOTED	SM	150	MT	SEP	NA	AW	LN	WIK
C	4-78	PCV-7328, 7335, 7397, LV 7352, 7357, 7361 WAS SHOWN AS GATEVAL	FN	84	MT	SEP	NA	AW	LN	WIK
D	3-78	GENERAL REVISION	GA	24	MT	SEP	NA	AW	LN	WIK
G	1-77	REDRAWN WITH CHANGES AS NOTED	GA	24	MT	SEP	NA	AW	LN	WIK


Brown & Root, Inc.
Corporate Headquarters
HOUSTON, TEXAS

SOUTH TEXAS PROJECT		PVC NO. 029 SUFF 104
PIPING DIAGRAM		CONTRACT NO. SCALE
HEATER DRIPS		CR-0241
SHEET 3 OF 5		DRAWING NO. BS-17
		IF-0042-F

PRELIMINARY REVIEW USE CONSTRUCTION

BROWN & ROOT INC.
MICROFILM SERVICES

FRIDAY, SEPT. 01 1978

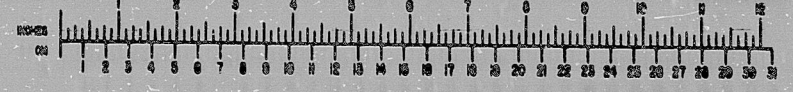

8.5"

11"

17"

8.5"

11"

17"

RIPS

8112070209

