



M-0610

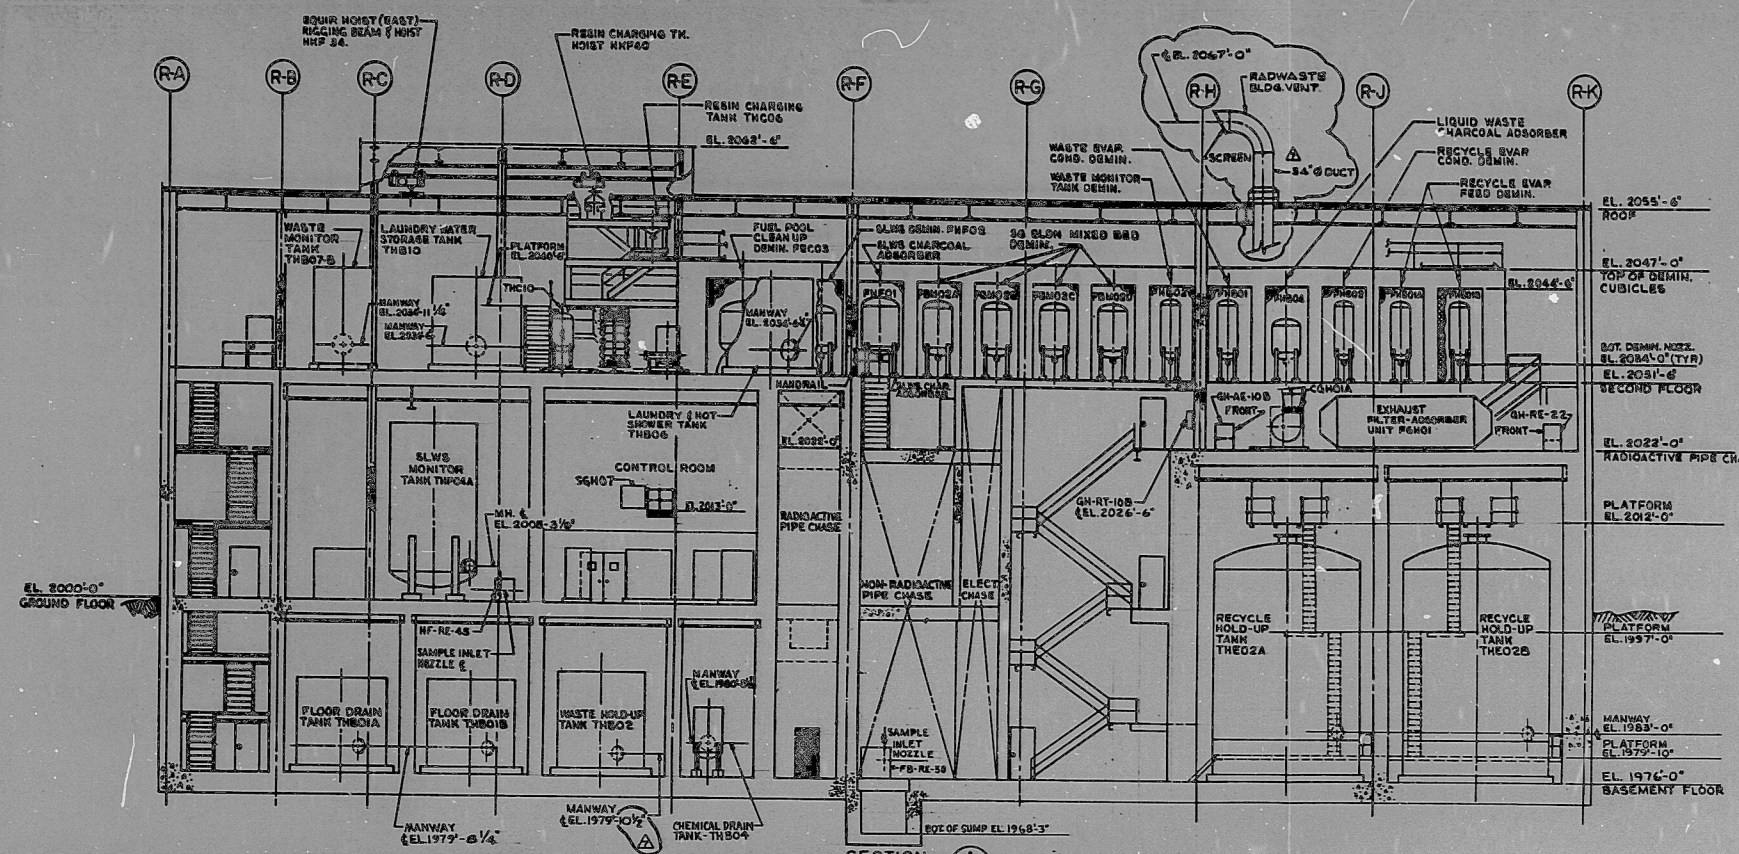

SECTION A
M-0610
SEE DWG. M-0610, M-0611, M-0612 & M-0613

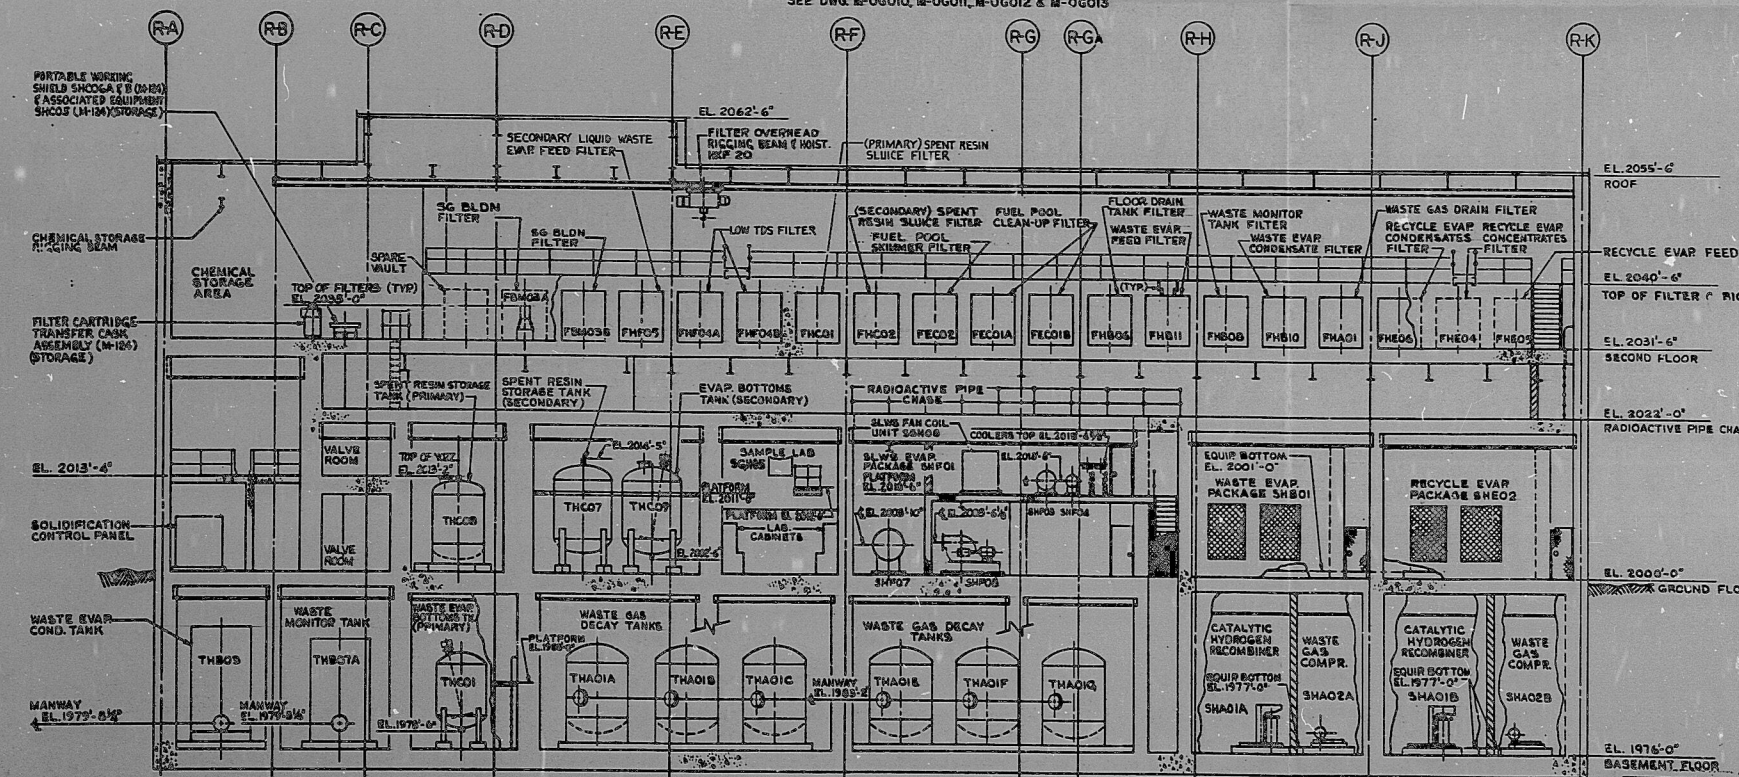

SECTION B
M-0610
SEE DWG. M-0610, M-0611, M-0612 & M-0613

TI
APERTURE
CARD

NO.	DATE	REVISIONS	BY	CHKD	APP'D
1	10-27-75	DESIGNED	CH		
2		DRAWN	GLR		

BECHTEL
GAITHERSBURG, MARYLAND

SNUPPS
EQUIPMENT LOCATIONS
RADWASTE BUILDING
SECTIONS A & B

NO. 10466	M-0610	7
-----------	--------	---

UTILITY BRANCHING DIA. 1/2"

NO. 10466 M-0610 7

NO. 10466 M-0610 7

NO. 10466 M-0610 7

NO. 10466 M-0610 7

NO. 10466 M-0610 7

NO. 10466 M-0610 7

30X

8410050610

PDR RIDS

