

17"

11"

8.5"

8.5"

11"

17"

17"


11"

8.5"

8.5"

11"

17"

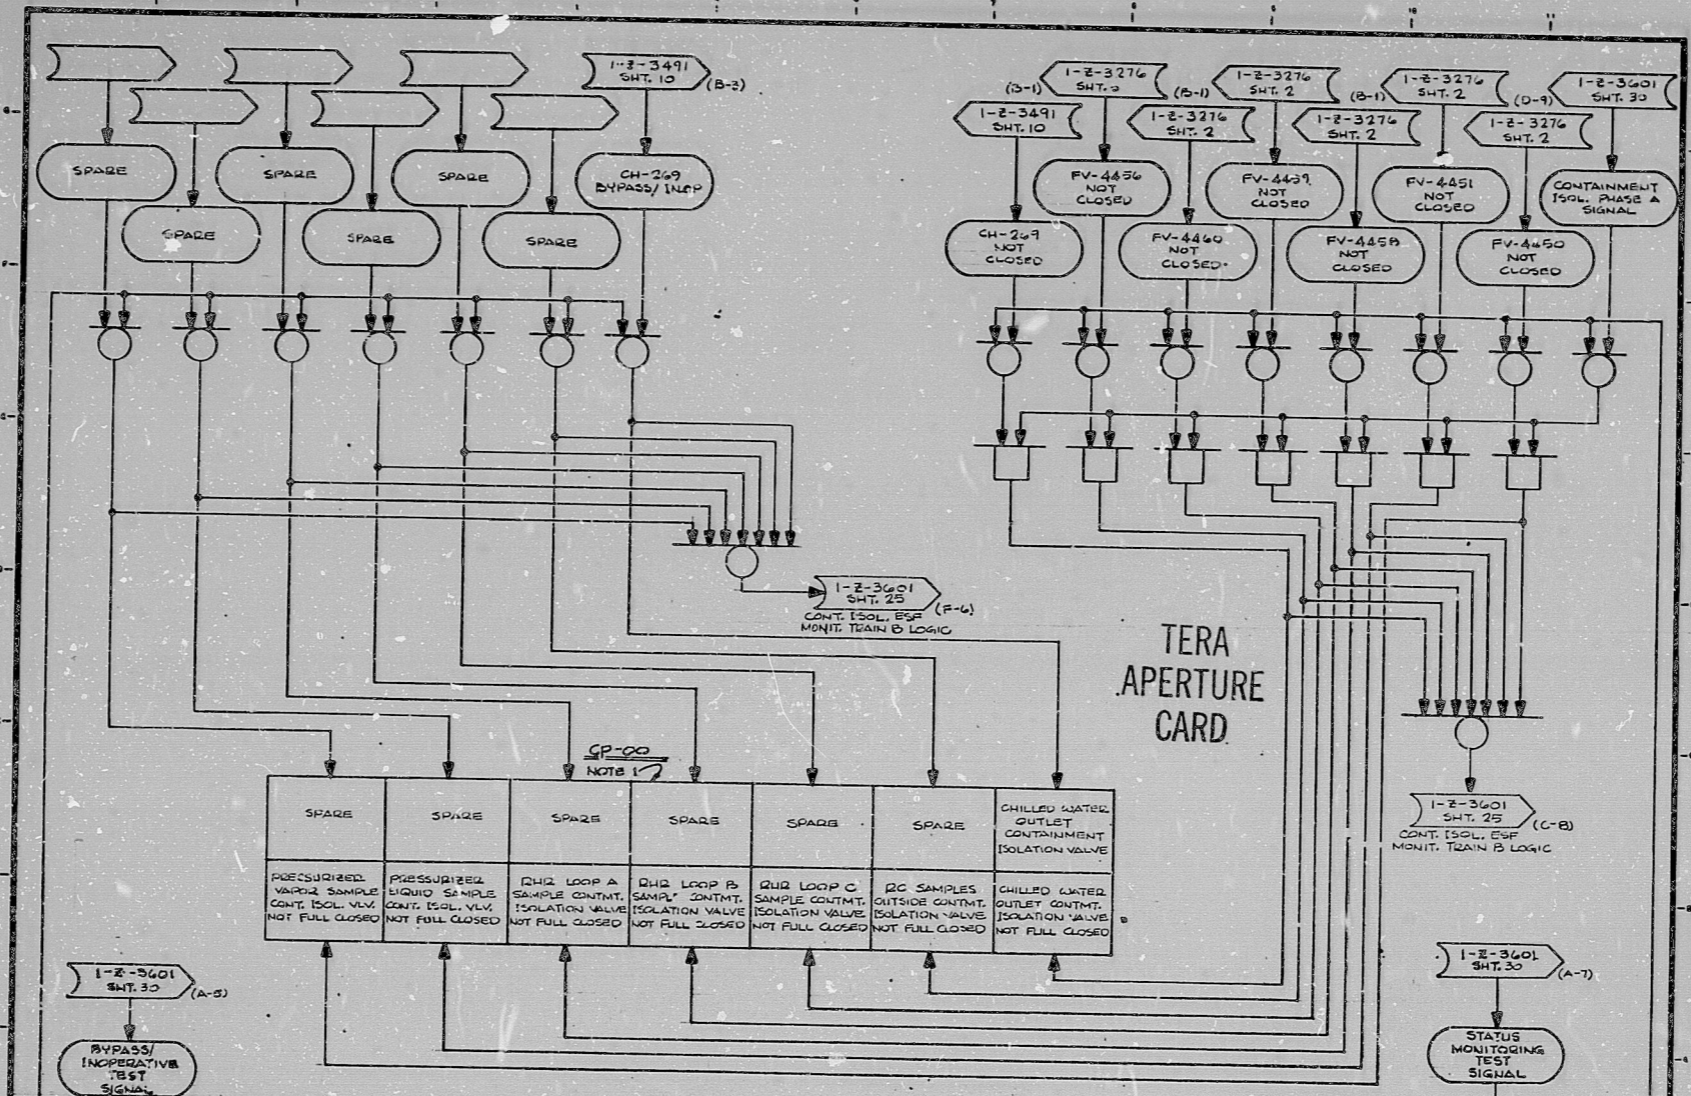

NOTES:
 1. INDICATOR LIGHTS AND SWITCHES SHALL BE MASTER SPECIALTIES SERIES 10 TWIST-LITE OR EQUIVALENT.

GENERAL NOTE:
 THIS DRAWING REPRESENTS FUNCTIONAL REQUIREMENTS ONLY. REFER TO ELECTRICAL REFERENCE DRAWING FOR HARDWARE IMPLEMENTATION.

DATE		DESCRIPTION		BY	CHK	REV	APP	DATE	DESCRIPTION	BY	CHK	REV	APP	DATE	DESCRIPTION
<p>LOGIC WAS REVERSED AS 1-E-3400</p>															

BROWN & ROOT INC.
 ENGINEERS-CONSTRUCTORS
 HOUSTON, TEXAS

SOUTH TEXAS PROJECT


DRAWING TITLE: CONTAINMENT ISOLATION ESF MONITORING TRAIN B LOGIC DIAGRAM SYSTEM: Z-26
 CONTRACT NO: CR-0241
 DRAWING NO: Z-26 1-E-3401A SHT. 31
 PKG. NO. 085A AREA 102

LEGEND: PRELIMINARY REVIEW USE CONSTRUCTION

INFORMATION
 THIS DOCUMENT IS
 SUBJECT TO REVISION
 WITHOUT NOTIFICATION
 TO THE USER OR THIS
 COPY

BROWN & ROOT INC.
 MICROFILM SERVICES

WEDNESDAY, JUNE 1 1977

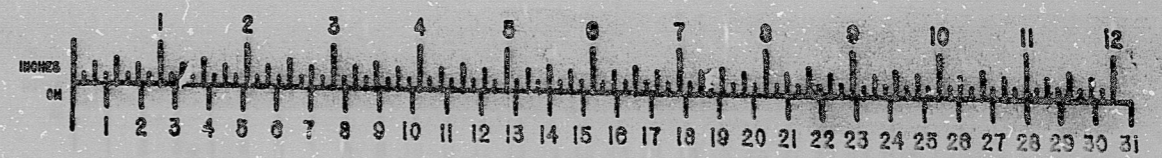

RIDS

8112080195

