

11


11

9.8

11

11

9.8

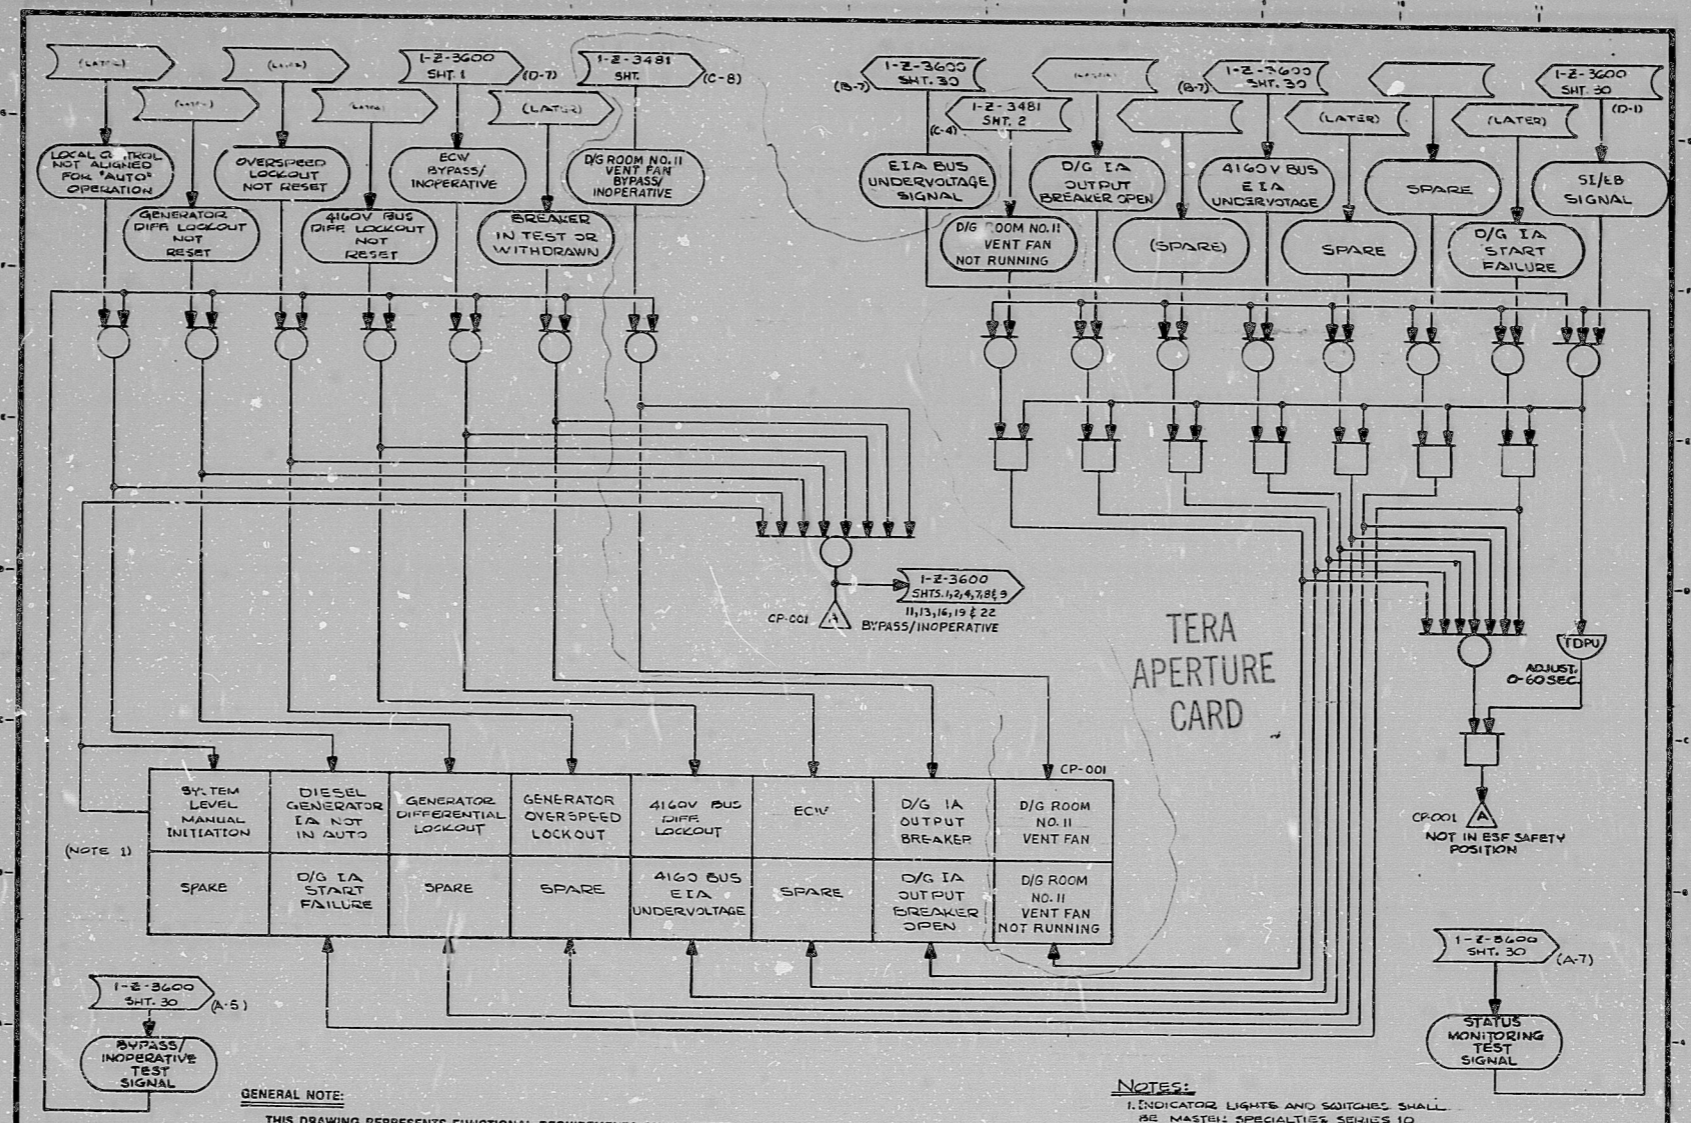

GENERAL NOTE:
THIS DRAWING REPRESENTS FUNCTIONAL REQUIREMENTS ONLY. REFER TO ELECTRICAL REFERENCE DRAWING FOR HARDWARE IMPLEMENTATION.

NOTES:
1. INDICATOR LIGHTS AND SWITCHES SHALL BE MASTEL SPECIALTIES SERIES 10 TOUST-LITE OR EQUIVALENT.

REVISED AS NOTED	DATE	BY	CHK	ENG	NO	DATE	DESCRIPTION	BY	CHK	ENG	NO	DATE	DESCRIPTION	BY	CHK	ENG	NO	DATE	DESCRIPTION
CR/77																			
EXTERNAL REVIEW																			
INITIAL REVIEW																			

PKG. NO. 085 AREA 102

SOUTH TEXAS PROJECT

Brown & Root Inc.
ENGINEERS-CONSTRUCTORS
HOUSTON, TEXAS

DRAWING TITLE: ESF DIESEL GENERATOR TRAIN A
CONTRACT NO: CR-0241 N/A
LOGIC DIAGRAM
SYSTEM: 2-25
DRAWING NO: 2-25
1-2-3600 E
SHT. 10

□ PRELIMINARY □ REVIEW □ USE □ CONSTRUCTION

8.5"

11"

17"

8.5"

11"

17"

BROWN & ROOT INC.
MICROFILM SERVICES

FRIDAY, JUNE 9 1978



INFORMATION
THIS DOCUMENT IS
SUBJECT TO REVISION
WITHOUT NOTIFICATION
TO THE USER OF THIS
COPY

R105

812090229

