


M-0667

SIZE B

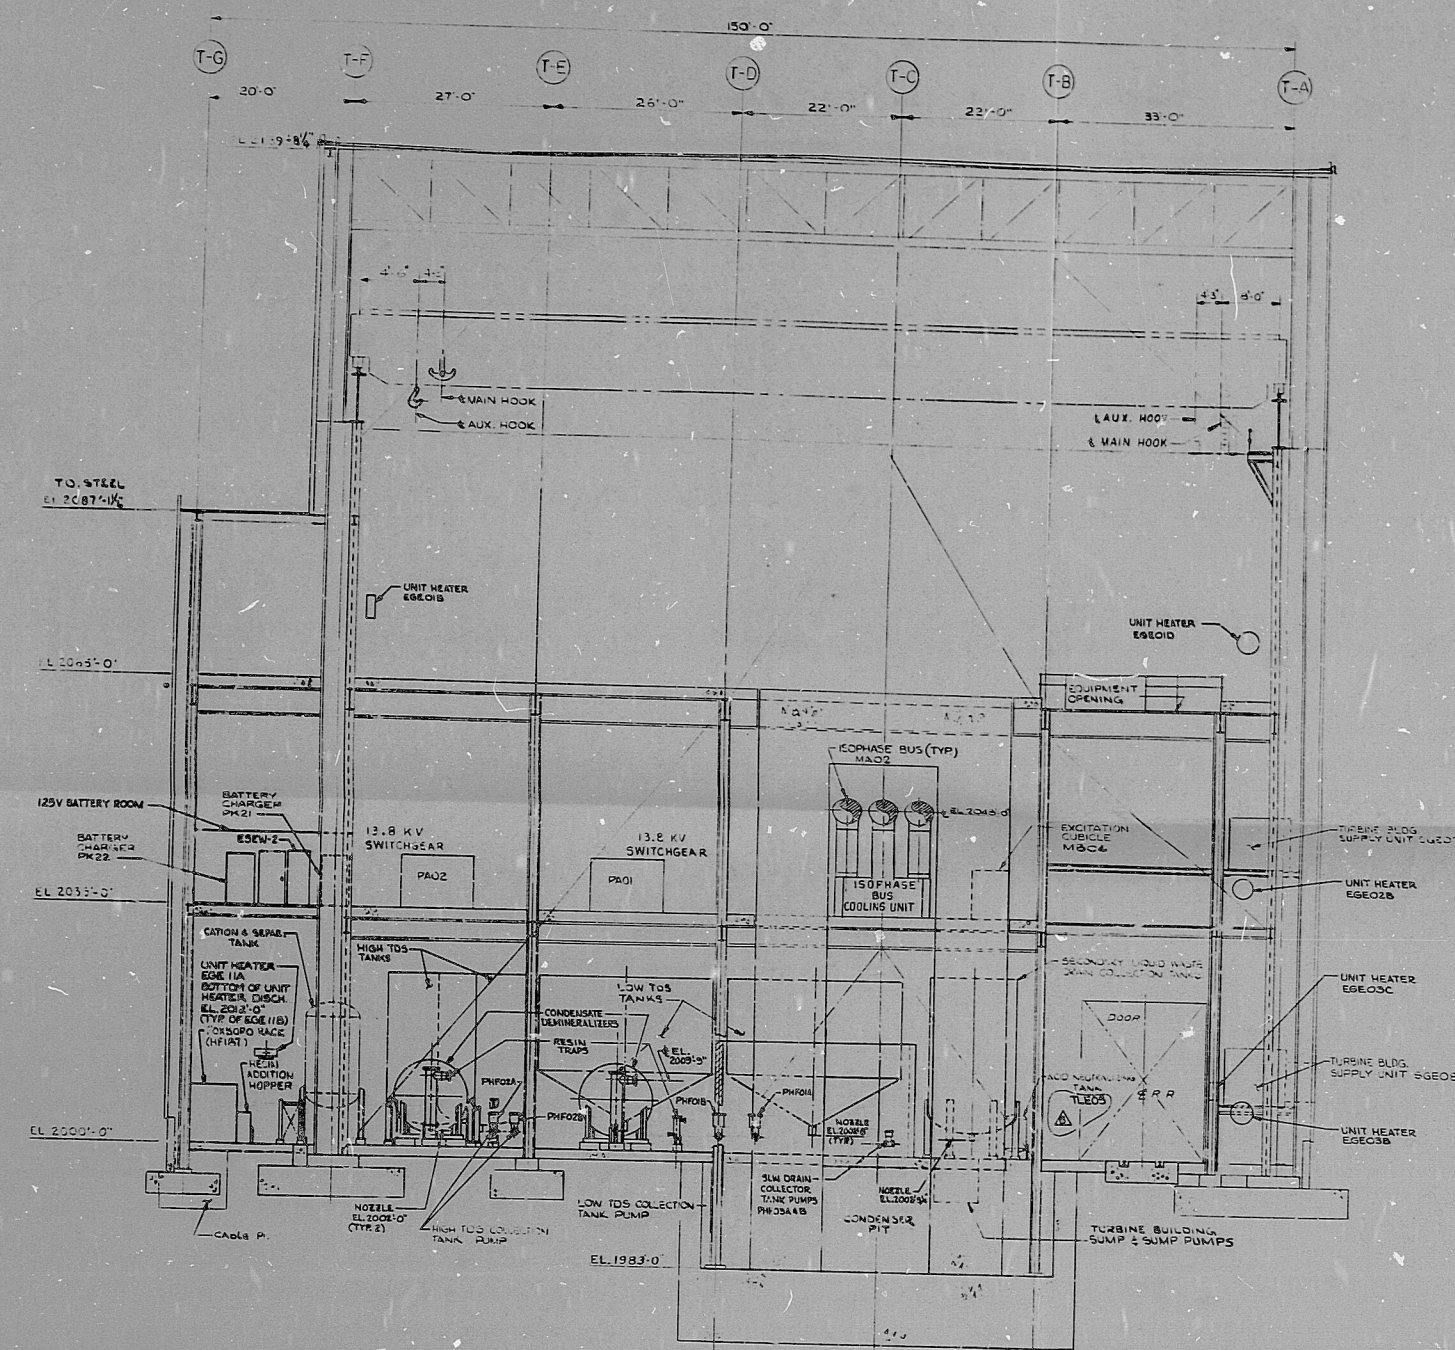

TI APERTURE CARD

SECTION C
 LOOKING NORTH M-0667
 (SEE DWG'S M-0666
 THRU M-0664.)

NO. DATE REVISIONS BY CHK'D BY

1	DATE 3/15/77	DESIGNED	REVISIONS	BY	CHK'D	BY
---	--------------	----------	-----------	----	-------	----

SCALE: 1/4" = 1'-0"


BECHTEL
 GAITHERSBURG, MARYLAND

SNUPPS
 EQUIPMENT LOCATION
 TURBINE BUILDING
 SECTION 'C'

UTILITY DRAWING NO. 10466
 BECHTEL DRAWING NO. M-0667
 SHEET NO. 6

COORDINATION SHEET

ARCH	NR	NR	NR
ELEC	NR	NR	NR
MECH	NR	NR	NR
CIVIL	NR	NR	NR
PLUMB	NR	NR	NR
INSULATION	NR	NR	NR
PAINT	NR	NR	NR
CONCRETE	NR	NR	NR
STEEL	NR	NR	NR

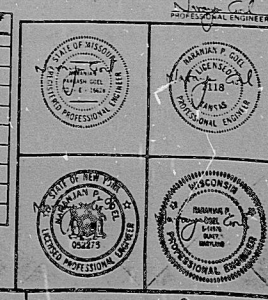

REVIEW LEVEL 1

I certify that the design presented on this drawing was made in the normal and regular course of business, on the date stated herein, and that it is an accurate representation of the documents submitted to me for my signature, dated 2/22/77, by the operator of the turbine building.

30X

66
11
9.8
8.5
11
17

66
11
9.8
8.5
11
17

8410090058

PDR RIDS

