




ORIG	DATE	REVISION	BY	CK	TWO	DOE

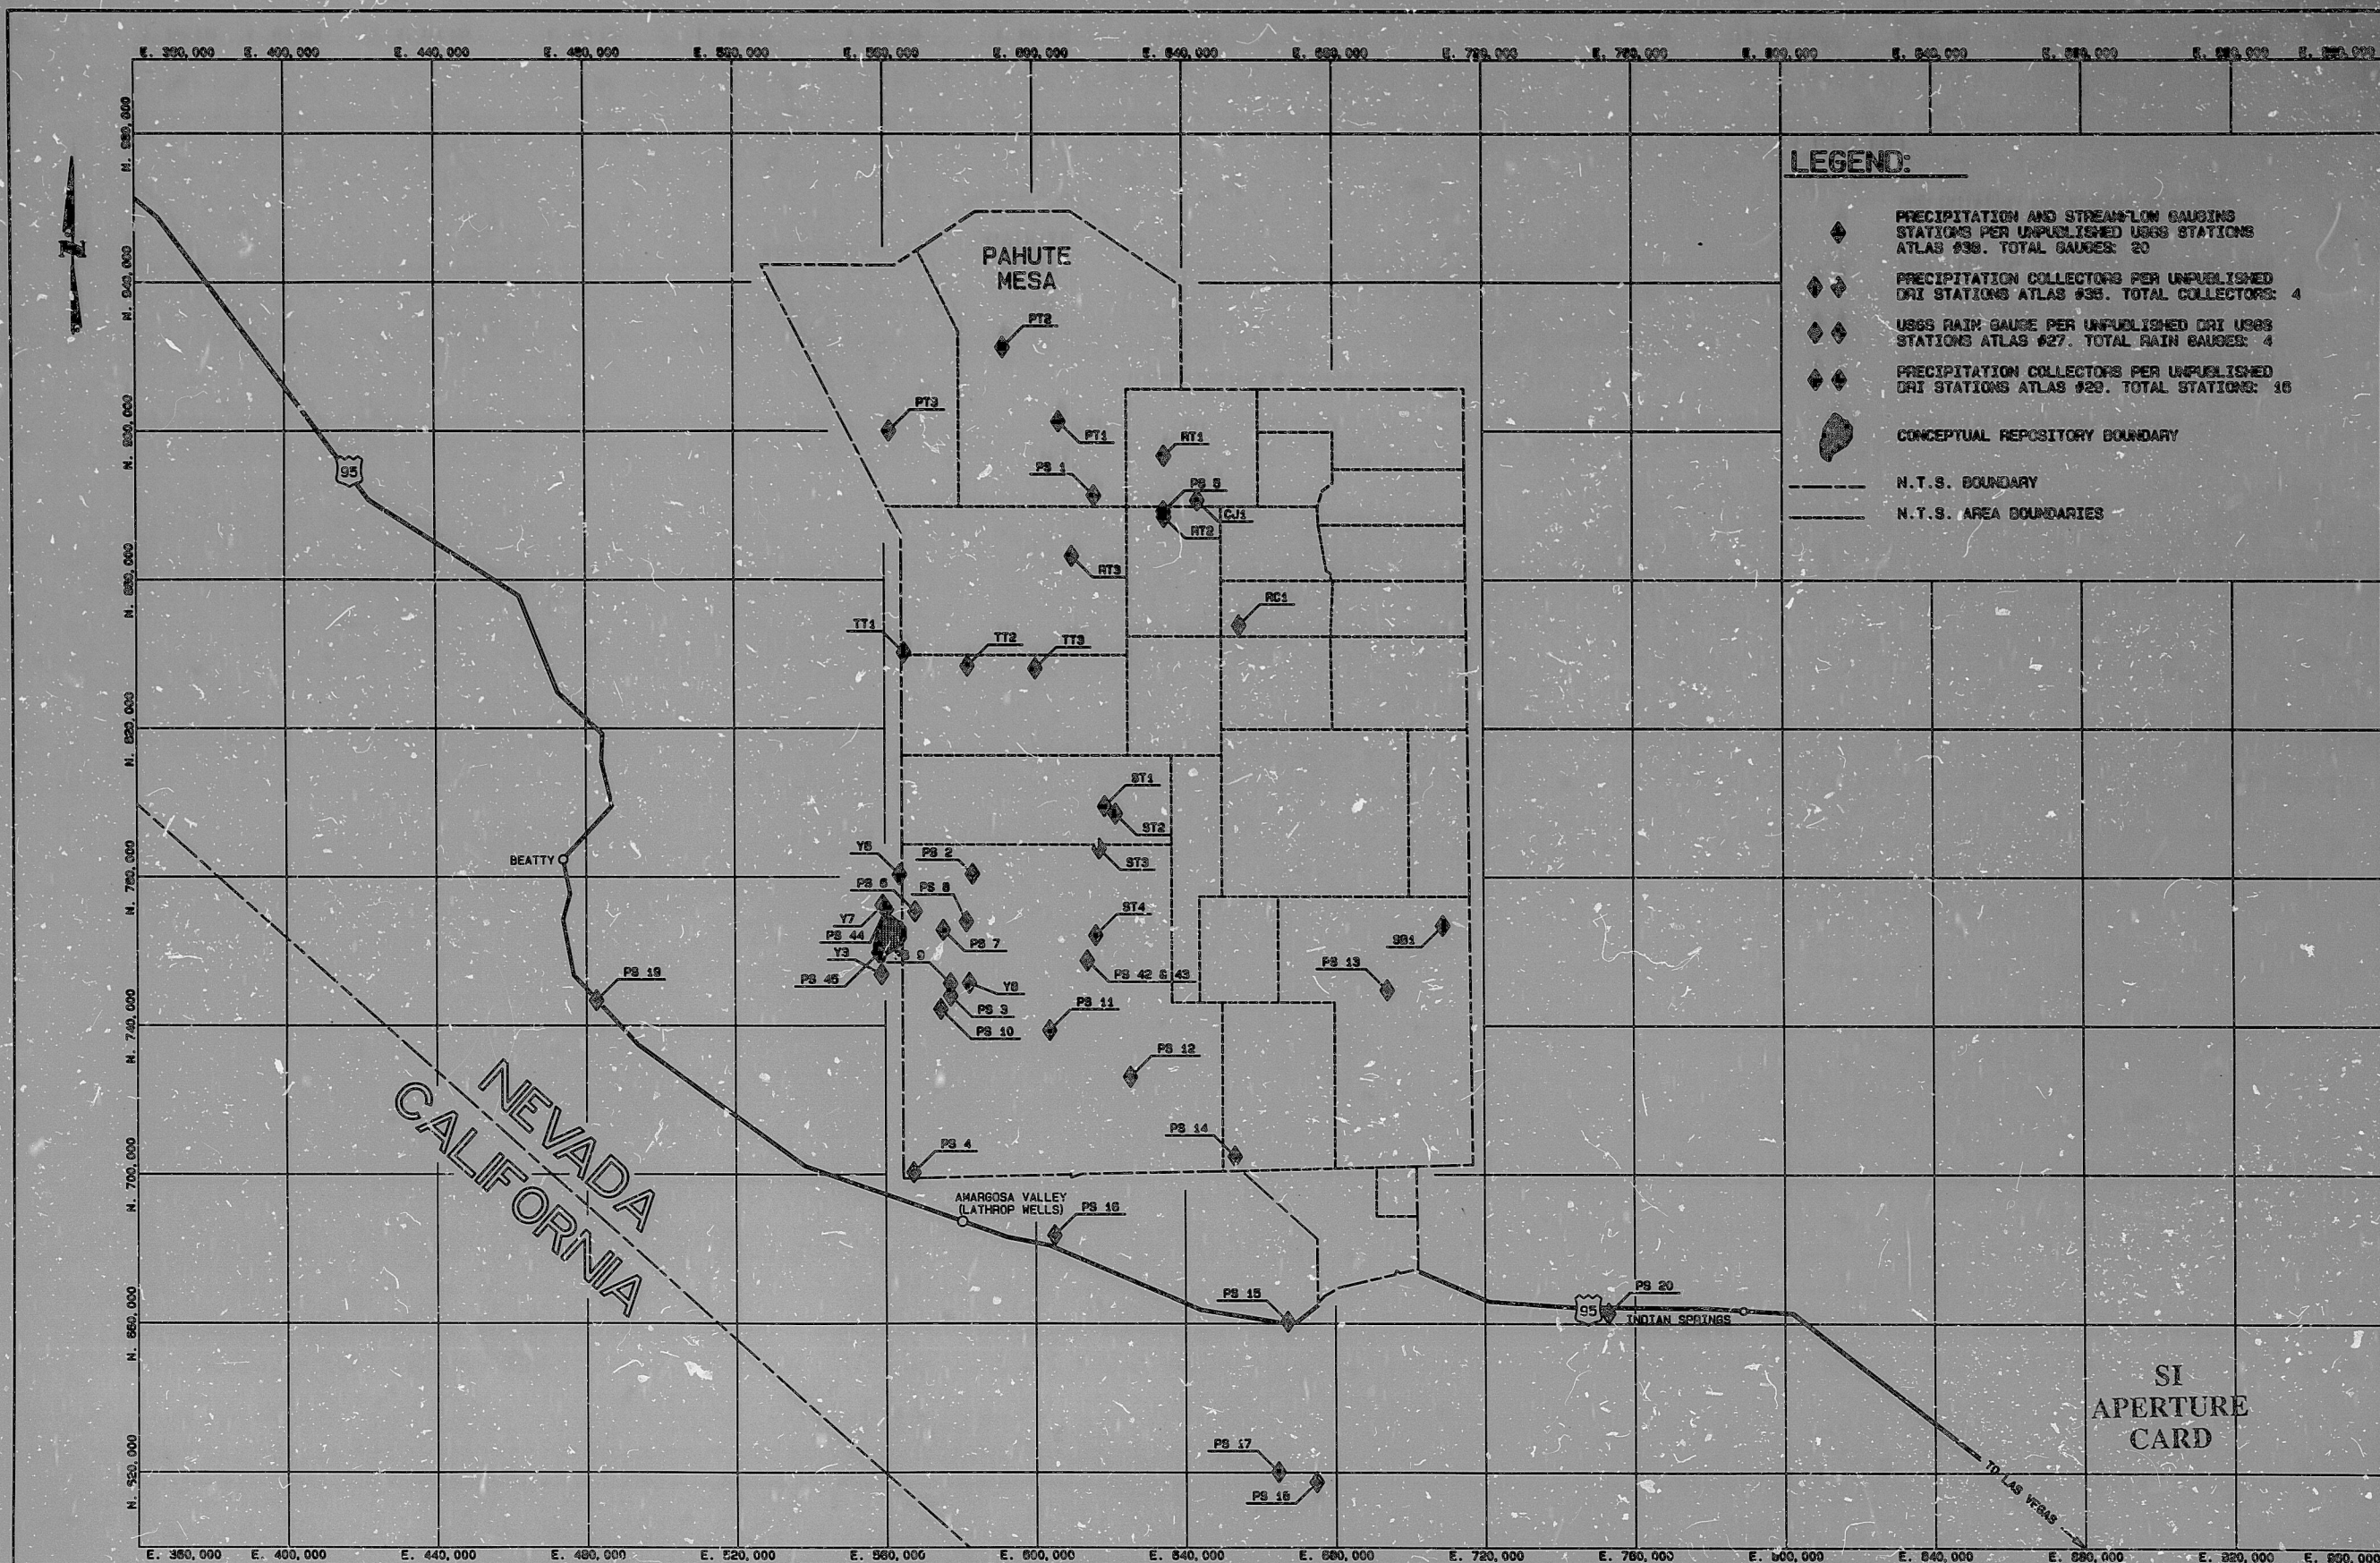

HOLMES & NARVER, INC.
ENERGY SUPPORT DIVISION

1050 EAST FLAMINGO ROAD

LAS VEGAS, NEVADA



SUBTITLE PRECIPITATION AND STREAM FLOW
MONITORING STATIONS
TITLE NNWSI ATLAS OF
FIELD ACTIVITIES

SHEET	15	1
DWG. NO.	V003780-2	2

PDR RIDS

8812090361

