


CLASS "A" CONSTRUCTION/OPERATION SEQUENCE

SCALE:

1" = 20'-0"

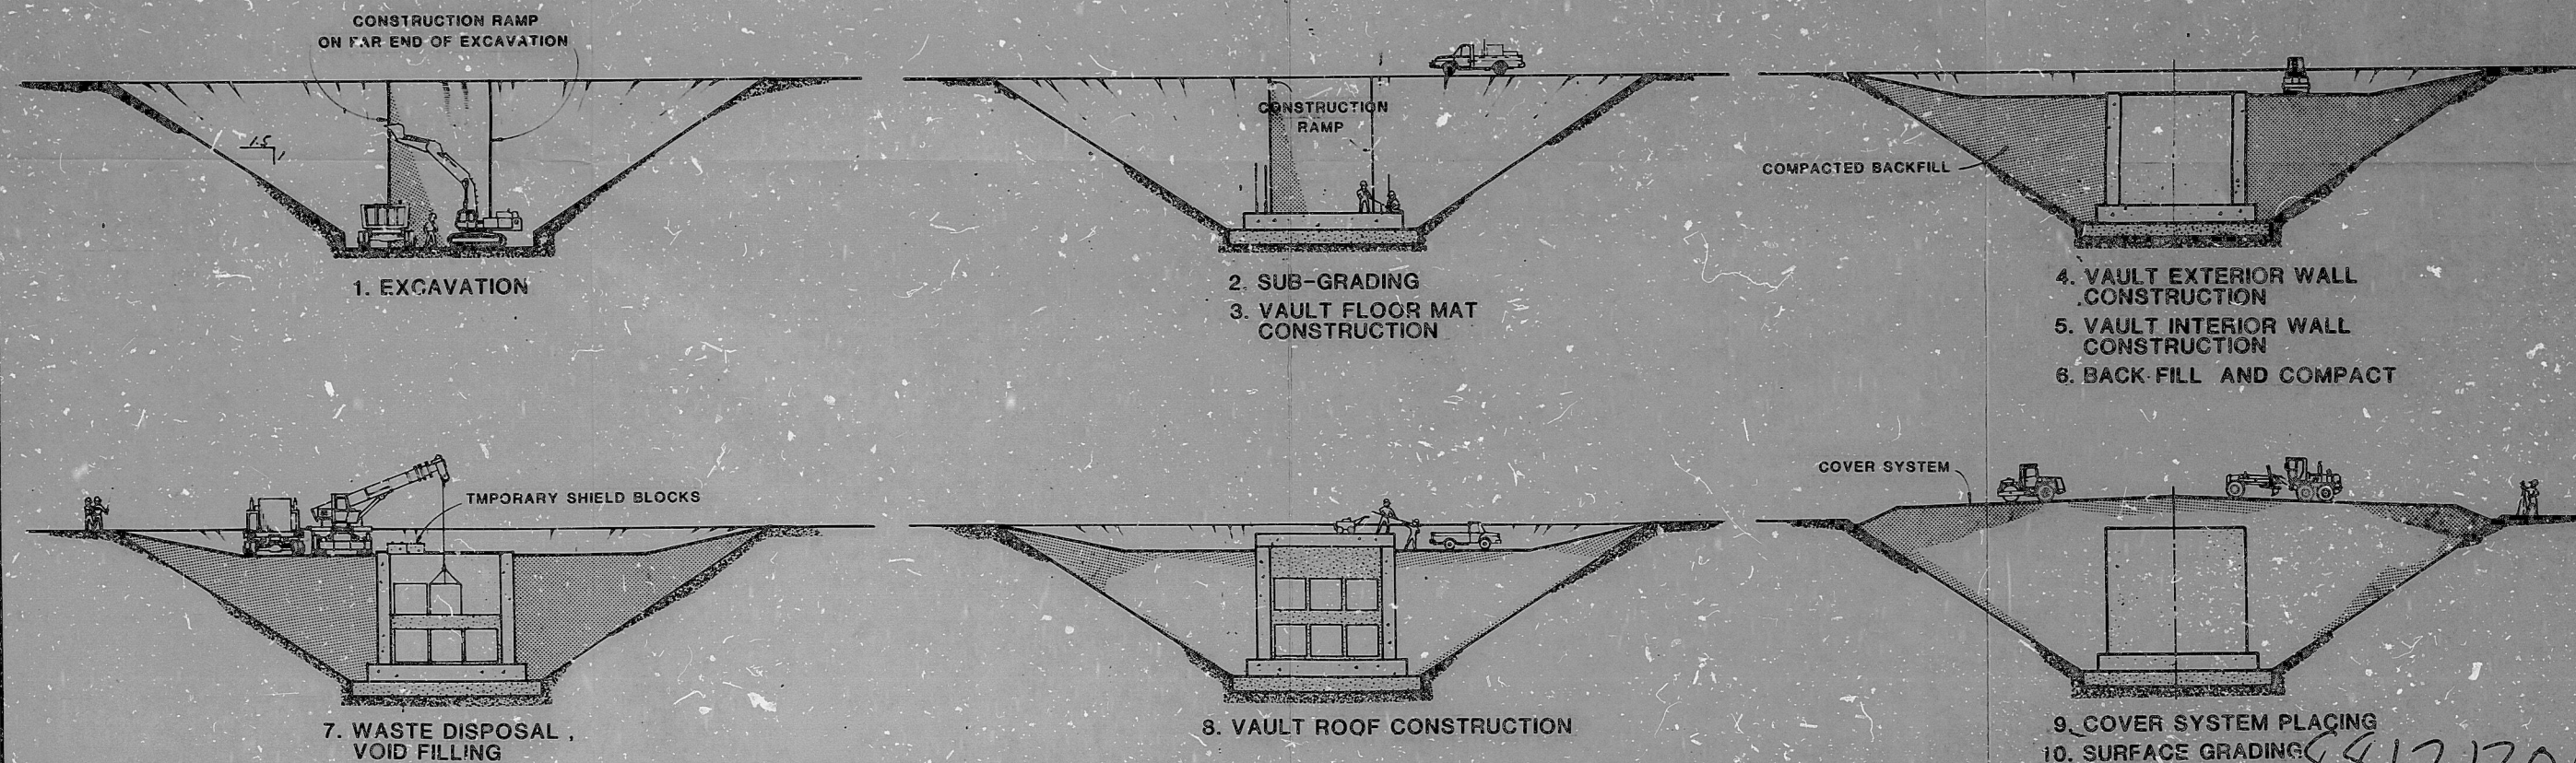

CLASS "B/C" CONSTRUCTION/OPERATION SEQUENCE

SCALE:

(CLASS "A" SINGLE UNIT CONSTRUCTION SIMILAR)

1/16" = 1'-0"

Rogers & Associates Engineering Corporation
P.O. Box 830, Salt Lake City, Utah 84110 (801) 233-1200

SCALE:	APPROVED:	DESIGNED BY: R/L
DATE:	REVISION:	NO. 2
EG&G Idaho, Inc. Prototype Licensing Project Below Ground Vault		CONSTRUCTION DIGITAL SEQUENCE
DRAWING NO.: RAES718L-C00	SHEET 2 OF 12	

8812.120154

PDR RIDS

8812120154

