




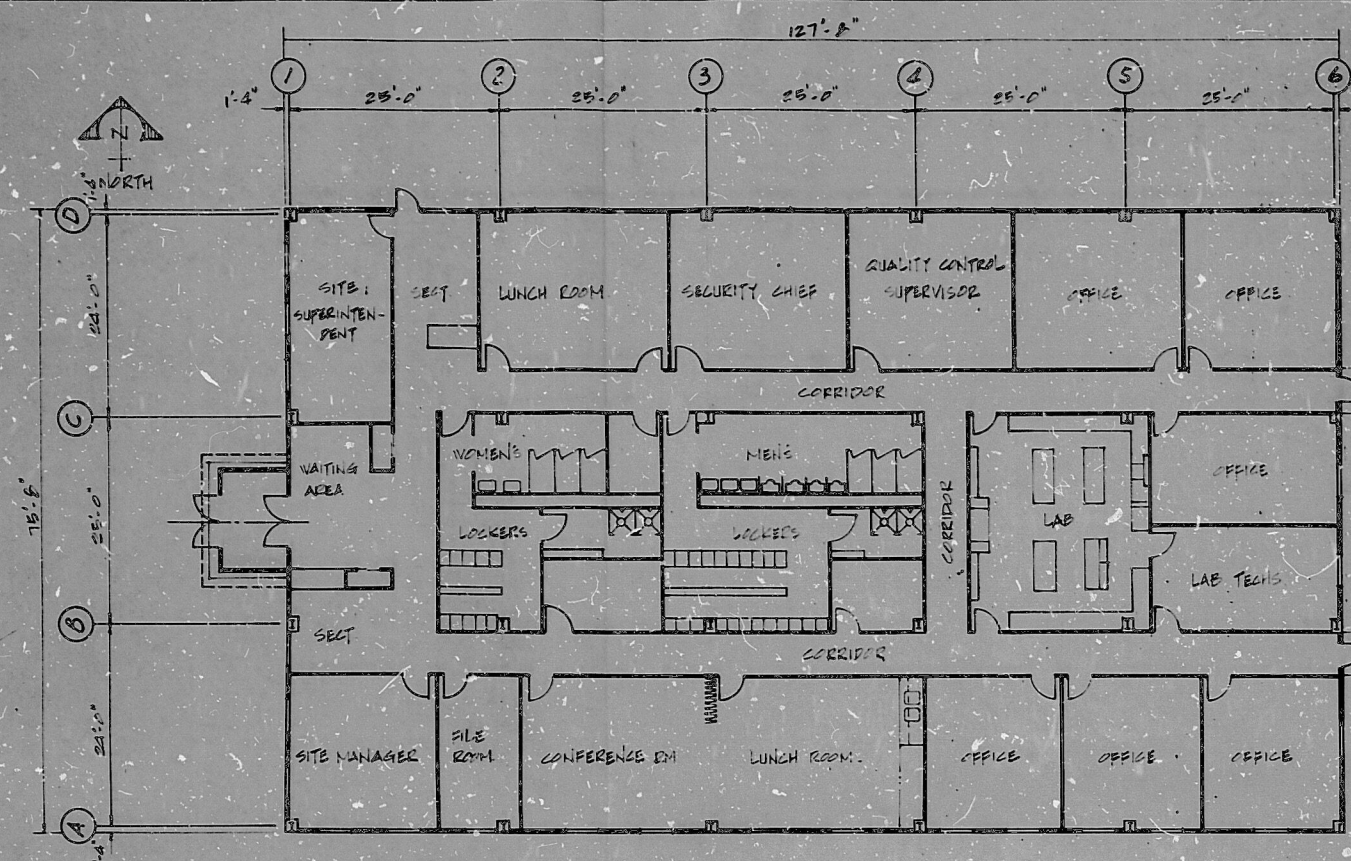

PLAN

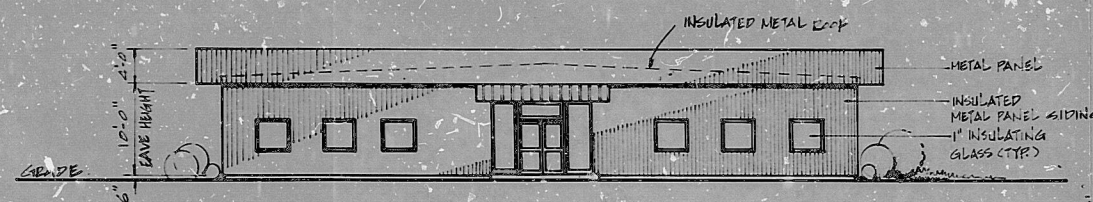


WEST (FRONT) ELEVATION

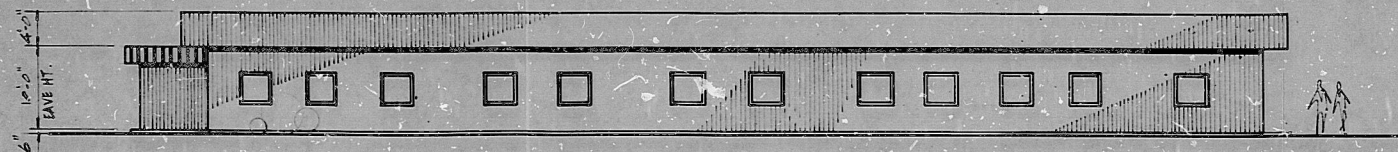


SOUTH (SIDE) ELEVATION


ADMINISTRATION/HEALTH BUILDING
SCALE: 3/32" = 1'-0"

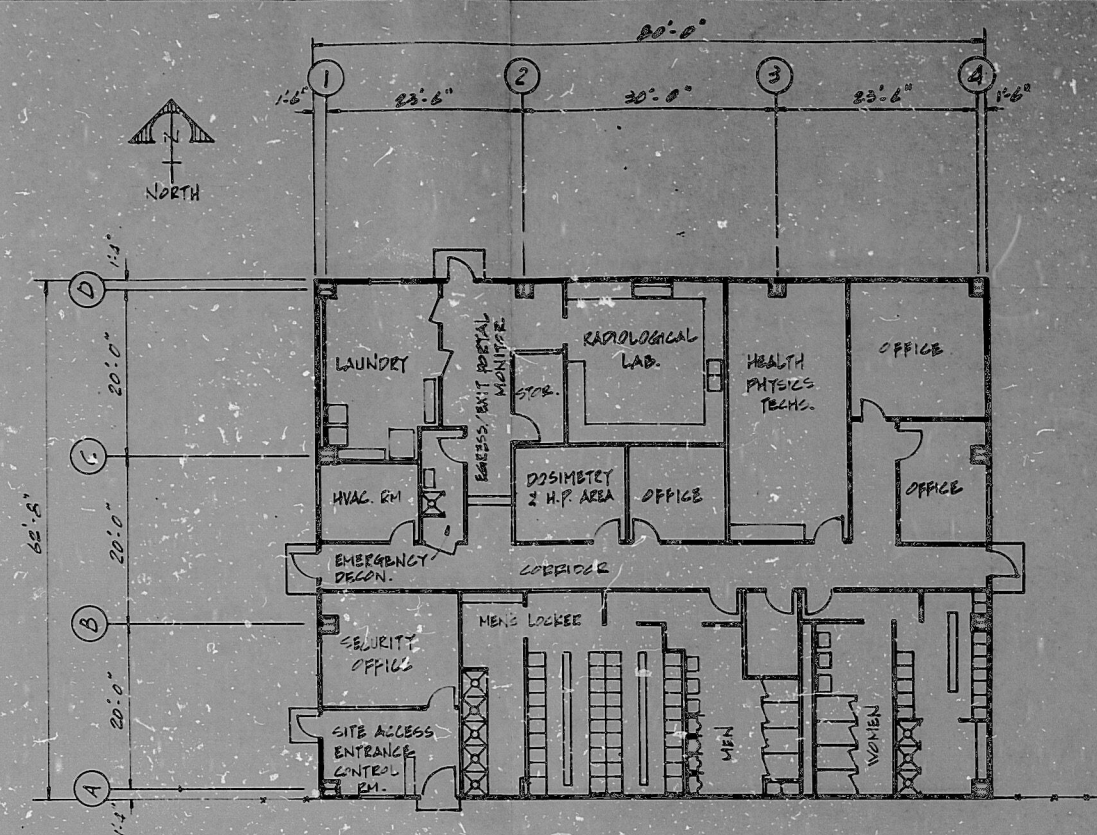

PLAN

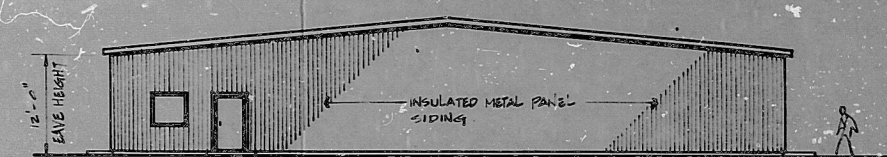

SOUTH (SIDE) ELEVATION

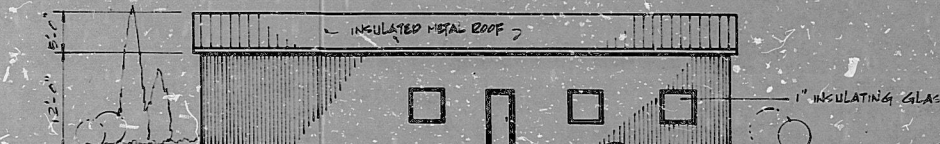

WEST (FRONT) ELEVATION

OPERATIONS SUPPORT BUILDING
SCALE: 3/32" = 1'-0"

8812120164

Rogers & Associates Engineering Corporation P.O. Box 331, Salt Lake City, Utah 84110 (801) 253-1600		DATE: _____	APPROVED: _____	DRAWN BY: H/L
EG&G Idaho, Inc. Prototype Licensing Project Below Ground Vault		DATE: _____	APPROVED: _____	DRAWN BY: H/L
DRAWING NO.: RAES718D-401		SHEET 11 OF 13		

PDR RIDS

8812120164

