




SECTION F-F

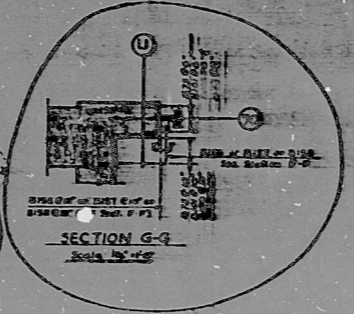


SECTION G-G
Scale: 1/2"=1'-0"

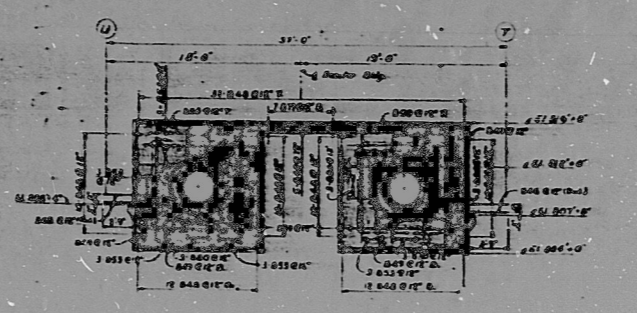


SECTION H-H

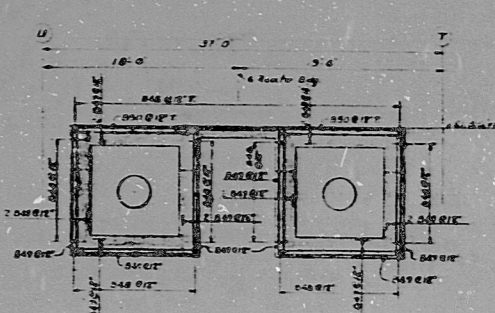

SECTION J-J

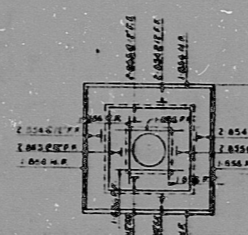

SECTION K-K

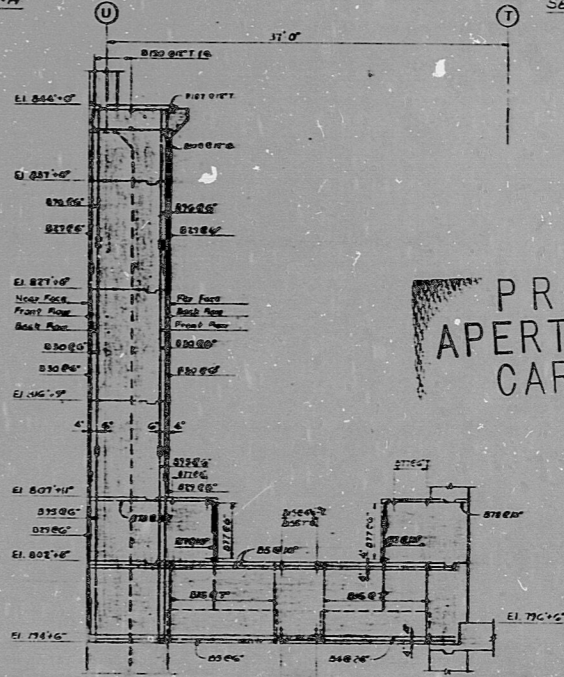

SECTION N-N
Scale: 3/8"=1'-0"

PRC
APERTURE
CARD

POOR ORIGINAL

ITEM # 52-127
Covers the furnishing of reinforcing bars #6, #8 as shown and detailed on reinforcing B/W sheets O-2154b thru O-2154d.

NOTE
For general notes and reference docs. see doc. O-2154b

8307080395 O-2154 X

DUKE POWER COMPANY	
OCONEE NUCLEAR STATION - UNITS 1, 2 & 3	
AUXILIARY BUILDING - UNIT 3	
SPENT FUEL POOL	
SECTIONS	
REINFORCING SH. 2	
DATE: 1/14/74	BY: J. H. [Signature]
SCALE: AS SHOWN	PROJECT: O-2154
ISSUED FOR CONSTRUCTION	DATE: 1/14/74
SHEET NO. 0-2154X	

RIDS

8307080395

